


MAIN FLOOR PLAN
Scale: 1/4" = 1' - 0"

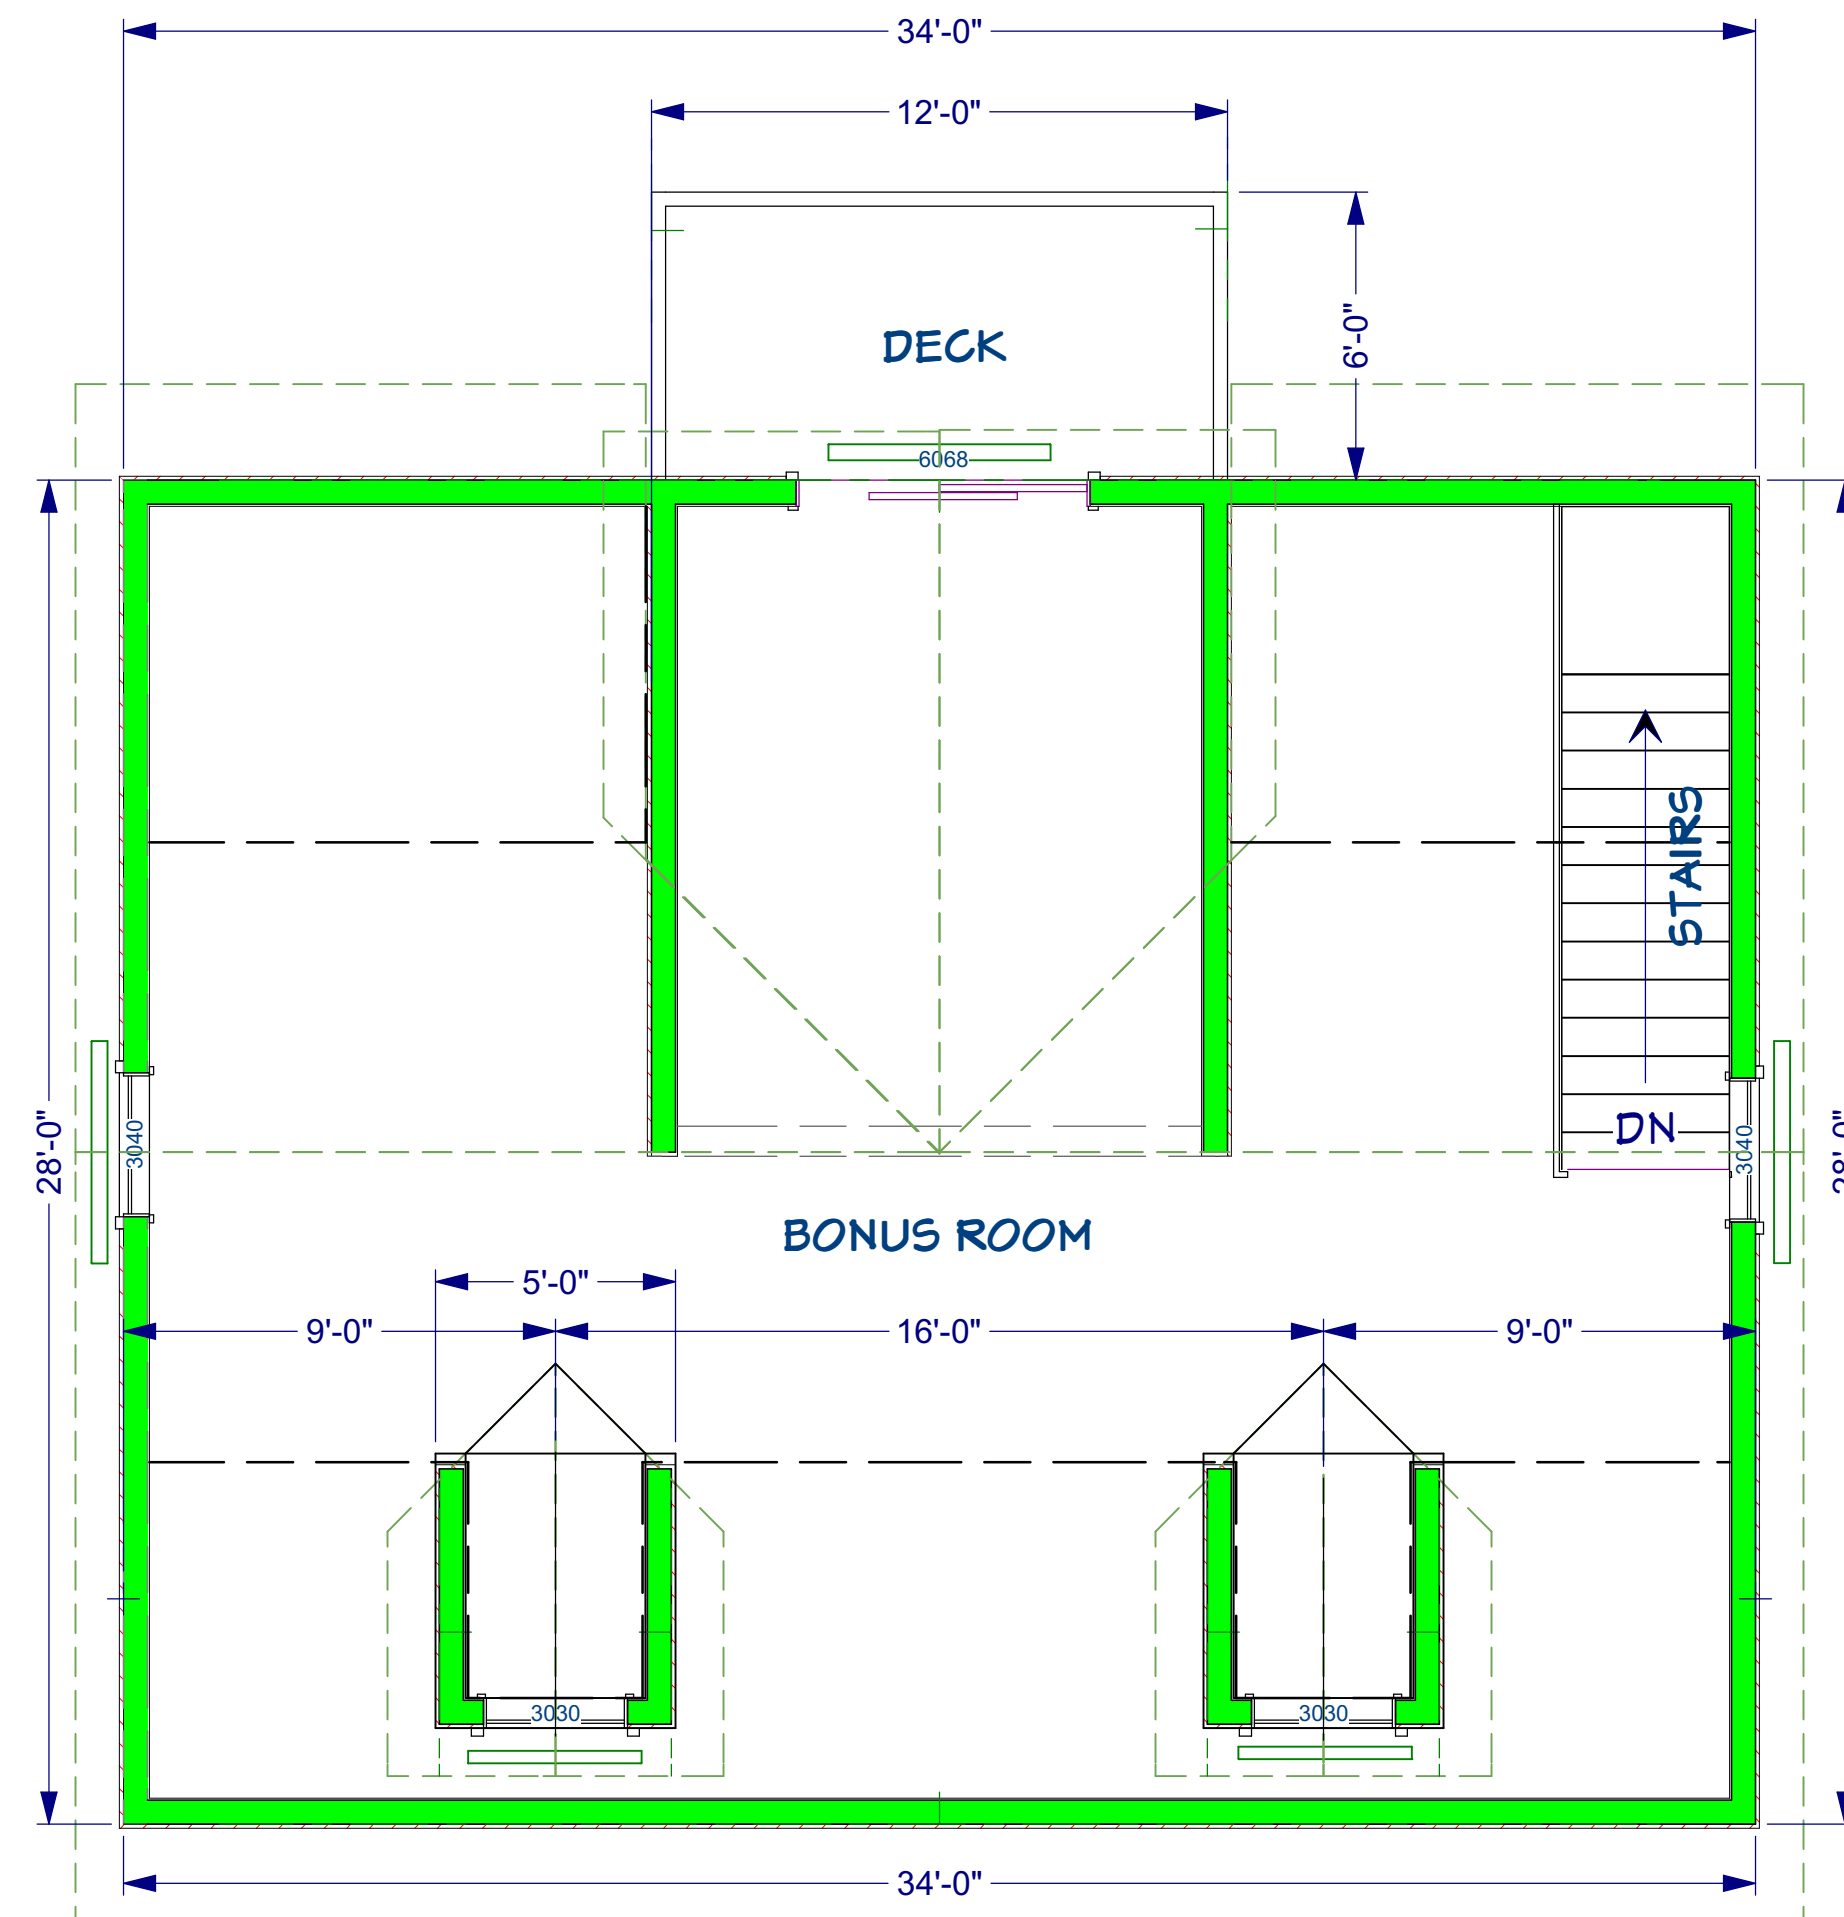

UPPER FLOOR PLAN
Scale: 1/4" = 1' - 0"


These Plans only for use at:
LEWENDON GARAGE
(Variance Front Setback and Height)
17857 - 87th Street
Osoyoos, BC (RDOS 'A')

Must be Printed on 18" x 24" Paper to be to Scale
**COPYRIGHTED DOCUMENTS
ILLEGAL TO REPRODUCE**
These Plans are the Copyrighted Property of Designs by Grant and have been licensed to the original Purchaser for the construction of one Building. It is unlawful to reproduce these Plans without written permission in the form of a License Agreement.

Due to Local Codes, Regulations, Building Practices and/or specific Site Conditions, these drawings may not be suitable or legal for use in the construction of a building in all Localities. Consequently, these drawings are not to be used as a guide for construction unless the Owner/Builder has confirmed their suitability and until the drawings have been brought into conformity with all Local requirements. Additionally, Designs by Grant is unable to accept liability for the accuracy or overall integrity of these drawings in excess of the original purchase price. Therefore the Buyer must verify all details in these drawings and assume responsibility for the same.

Copyrighted - Designs by Grant - All Rights Reserved
Reproduction of these drawings, in whole or in part, including any direct copying and/or preparation of derivative works thereof, for any reason without prior written permission of Designs by Grant is strictly prohibited. The purchase of these drawings in no way transfers any Copyright or other Ownership interest in them to the buyer except for the limited license to use the drawings for the construction of one, and only one, dwelling unit. The purchase of additional sets of these drawings at a reduced price from the original set or as a separate purchase for resale, does not constitute a license to construct more than one dwelling unit.

Designs by Grant
Box 136, Osoyoos, BC
ph: (250) 495-5268
grant@buildingdesigner.ca

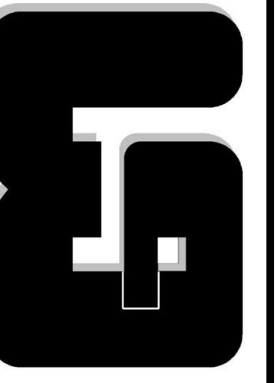

A3

Date: 03/02/2021
Page: 3 of 4
Scale: As Indicated