

PROJECT

10230 - 81st STREET,
OSOYOOS, BC

ISSUED

A Issued for DP/BP 03 AUG 21
B Issued for deficiencies 21 AUG 21

REVISIONS

NOTES


DISCLAIMER:
These drawings are intended for design reference only, and are not to be used as
construction or permit drawings or for any purpose beyond their initial intent.
All information included in this drawing package is to be verified with the permitted
construction drawings and confirmed with the owner.
Devis design inc. waives any and all liability associated with the use of these
drawings

DRAWING


Main Floor Plan

DRAWN BY: MM SHEET:
CHECKED BY: KA
SCALE: 1/4"=1'0"
DATE: 01 MAY 21

A1.1

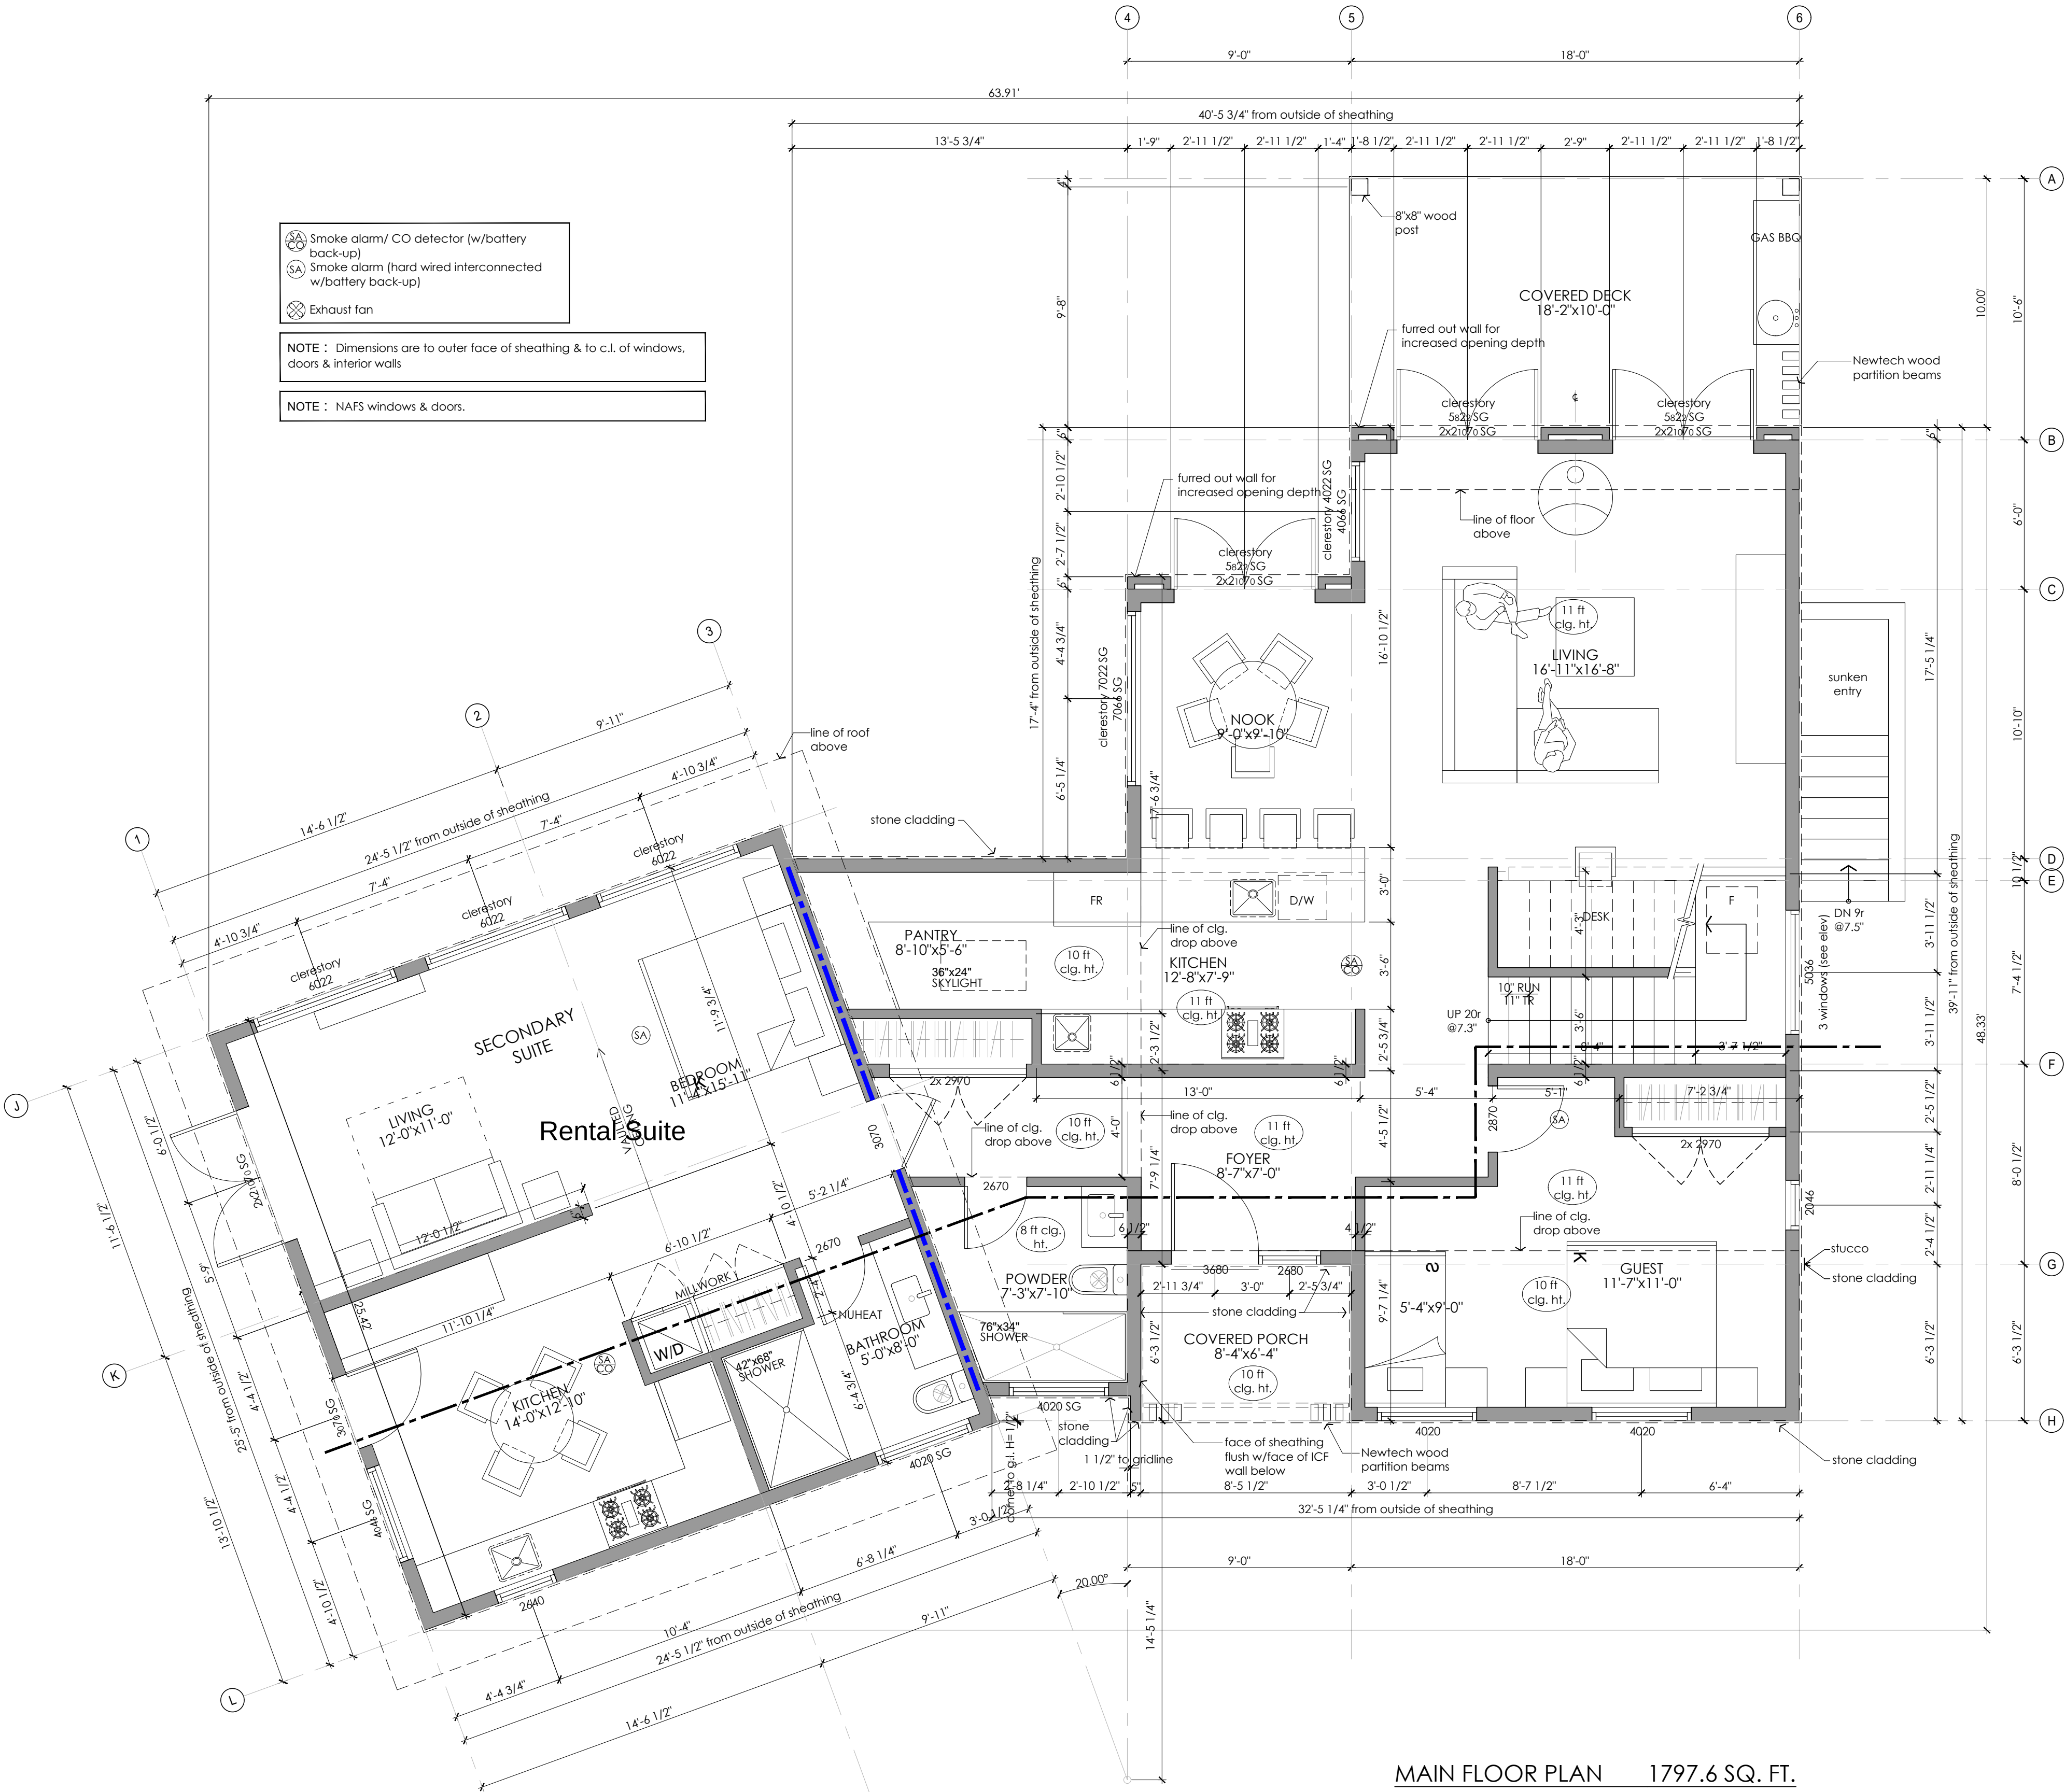

MAIN FLOOR PLAN 1797.6 SQ. FT.
SCALE: 1/4" = 1'-0"

 

PROJECT

10230 - 81st STREET,
OSOYOOS, BC

ISSUED

A Issued for DP/BP 03 AUG 21
B Issued for deficiencies 21 AUG 21

REVISIONS

NOTES

DISCLAIMER:

These drawings are intended for design reference only, and are not to be used as construction or permit drawings or for any purpose beyond their initial intent. All information included in this drawing package is to be verified with the permitted construction drawings and confirmed with the owner.

Devised Design Inc. waives any and all liability associated with the use of these drawings.

DRAWING

Upper Floor Plan

DRAWN BY: MM SHEET:
CHECKED BY: KA
SCALE: 1/4"=1'-0"
DATE: 01 MAY 21

A1.2

