

COPYRIGHT RESERVED.

THIS PLAN AND DESIGN ARE, AND AT ALL TIMES REMAIN THE EXCLUSIVE PROPERTY OF THE KOOSHEH ARCHITECTURE & DESIGN AND MAY NOT BE USED OR REPRODUCED WITHOUT WRITTEN CONSENT. WRITTEN DIMENSIONS SHALL HAVE PRECEDENCE OVER SCALED DIMENSIONS. CONTRACTORS SHALL VERIFY AND BE RESPONSIBLE FOR ALL DIMENSIONS AND CONDITIONS ON THE JOB. THIS OFFICE SHALL BE INFORMED OF ANY VARIATION FROM THE DIMENSIONS AND CONDITIONS SHOWN ON THE DRAWING. CONTRACTORS SHALL ENSURE THAT ALL CONSTRUCTION WILL COMPLY TO ALL APPLICABLE BUILDING CODES. KOOSHEH ARCHITECTURE & DESIGN WILL NOT ACCEPT RESPONSIBILITY FOR VARIATIONS OR MODIFICATIONS MADE TO THESE.



PH: (604) 719-6590/(604) 719-6569
107-2145 YORK AVE. VANCOUVER B.C
V6K 1C4

Revision:

1-	2021-02-23	SITE PLAN
2-	2021-03-01	PROGRESS
3-	2021-04-19	ISSUED FOR PRICING
4-	2021-05-02	ISSUED FOR STRUCTURAL COORDINATION
5-	2021-05-20	PROGRESS SET
6-	2021-06-15	FOUNDATION PROG.
7-	2021-06-21	PROGRESS SET
8-	2021-06-21	PROGRESS SET
9-	2021-07-02	PROGRESS SET
10-	2021-07-26	ISSUED FOR BP

PROJECT :
NEW SINGLE FAMILY HOUSE

CLIENT :
BIJAN VALAGOHAR

LOCATION :
2543 WORKMAN PLACE, NARAMATA, BC.
LOT 31

DRAWING TITLE:
UPPER FLOOR PLAN (L 3)

ARCHITECTURAL DRAWING

PROJECT NO. : 10528



SCALE: 1/4"=1'-0"

DATE: 2021-02-23

DESIGNED BY: Y.A.

DRAWN BY: Y.A.

DRAWING NO.
A-203

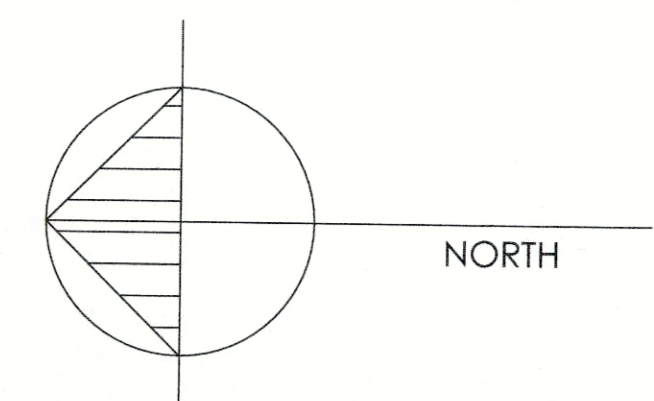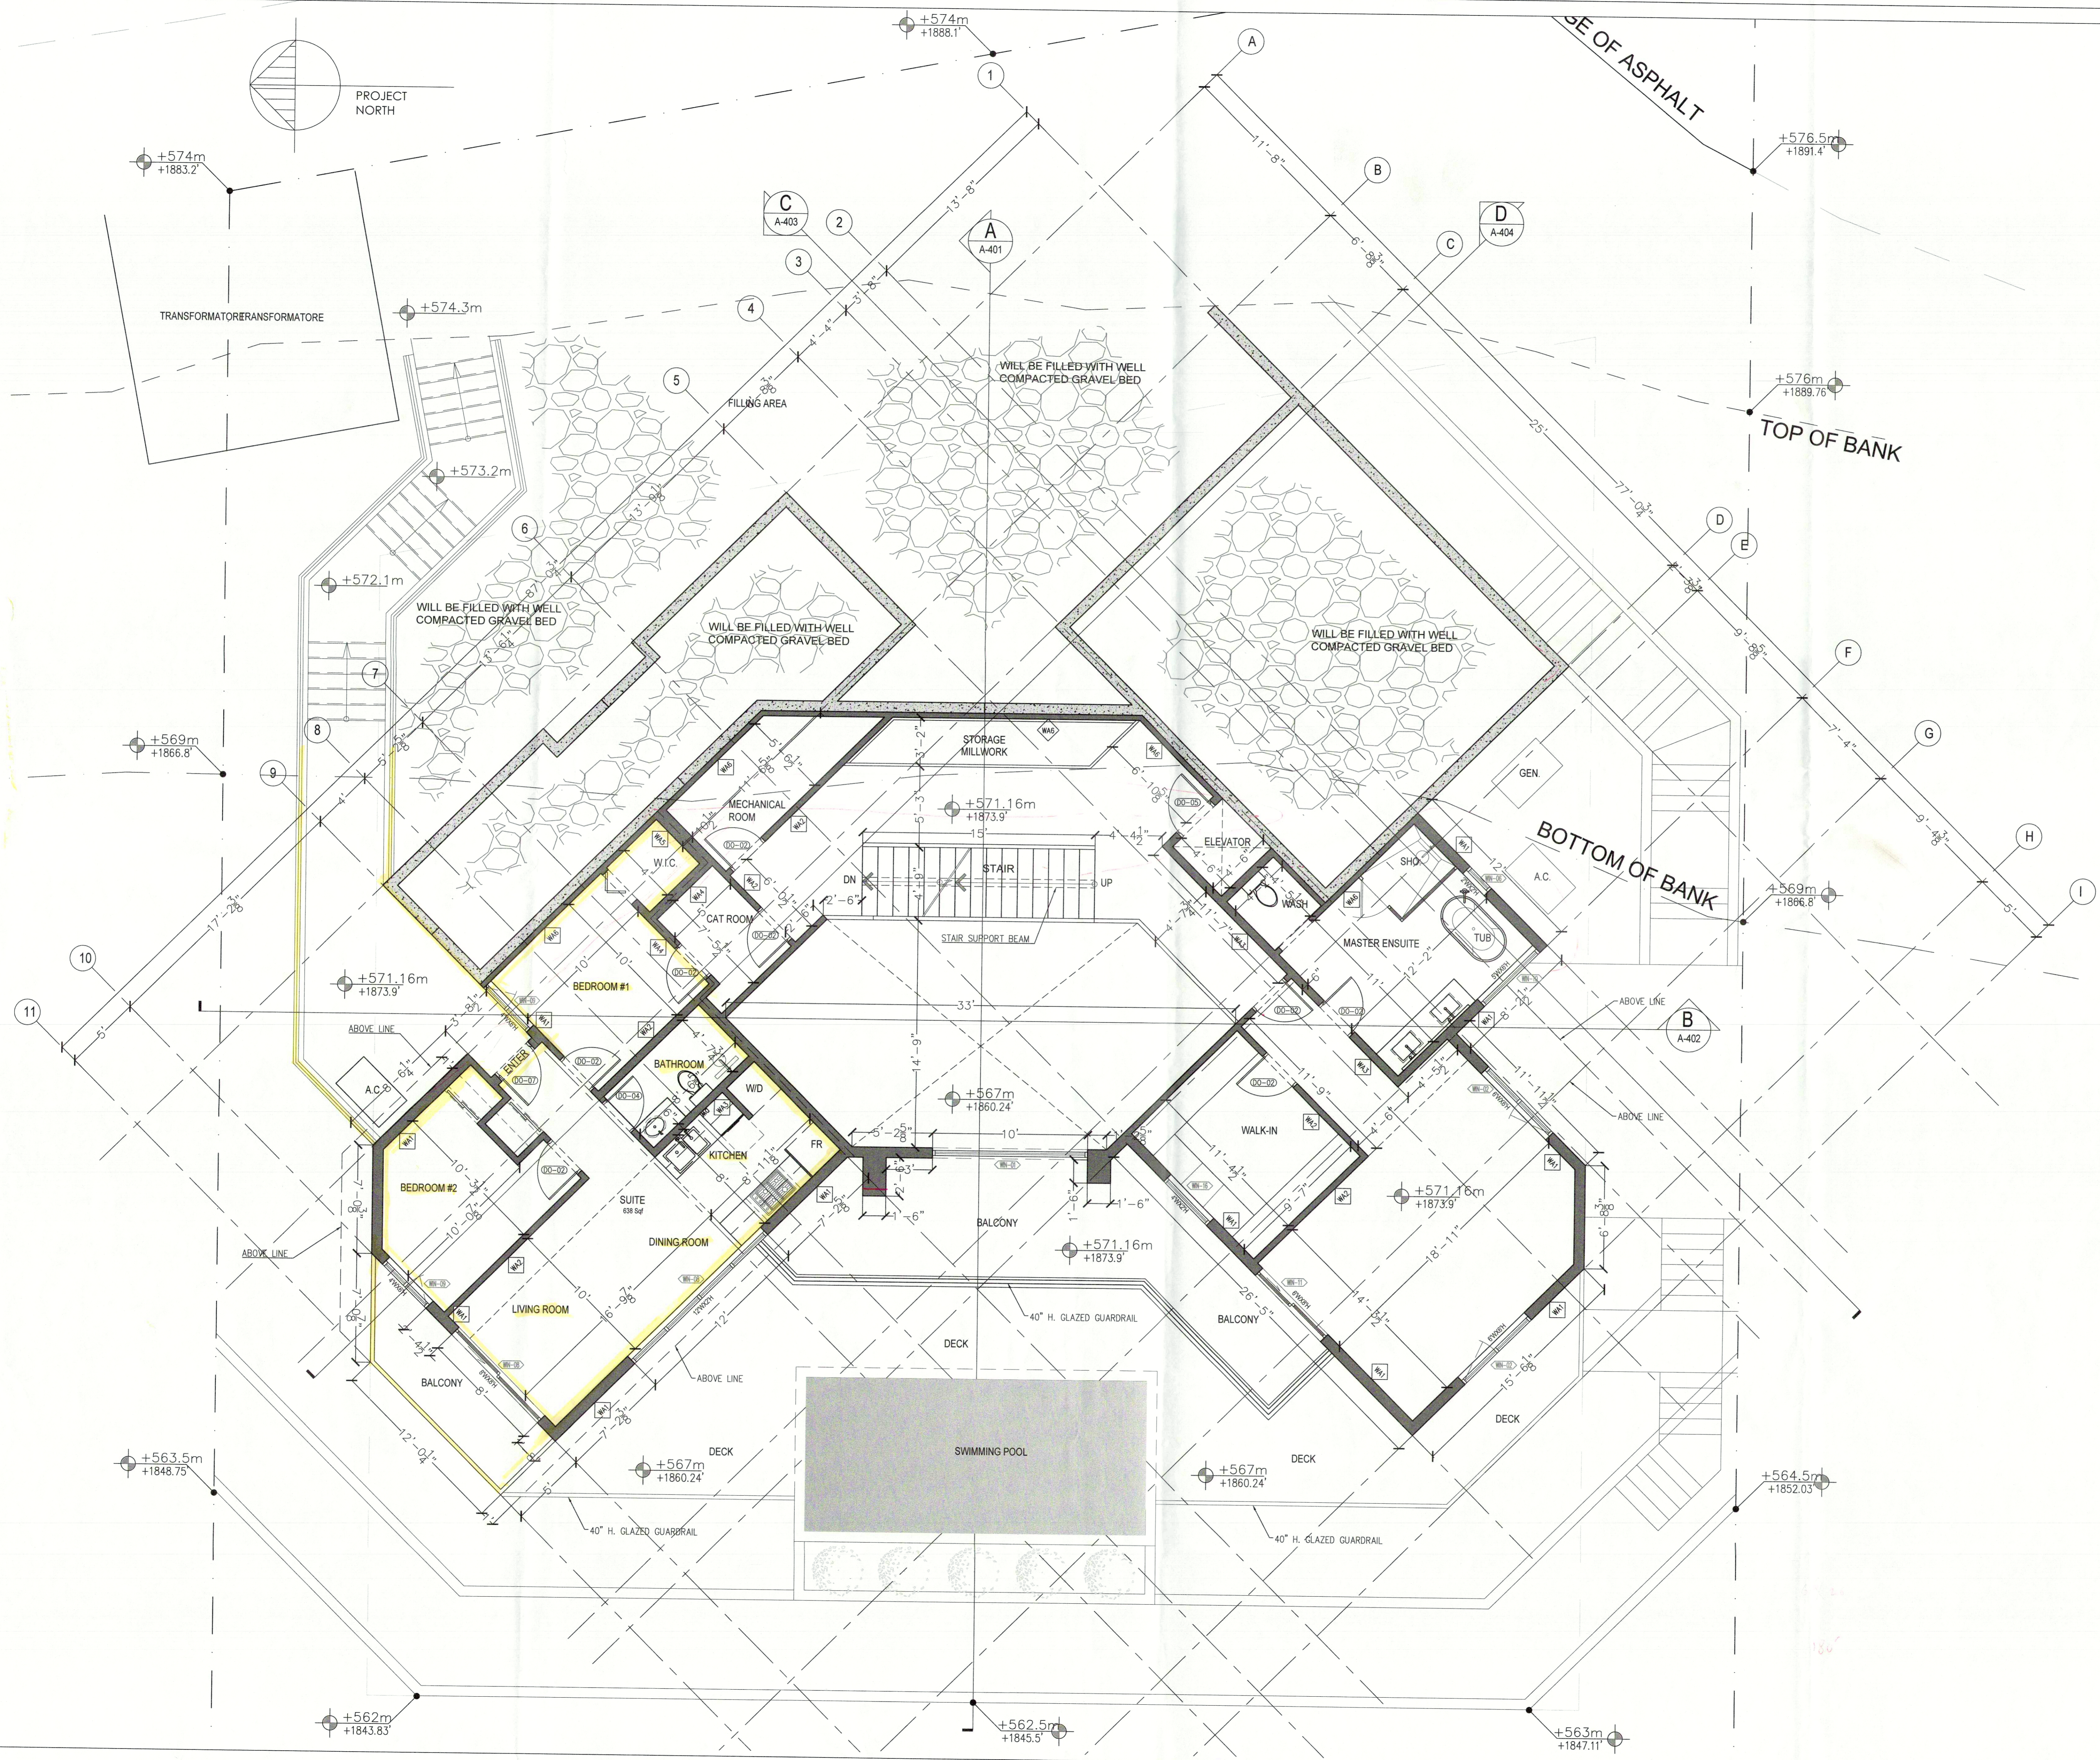

COPYRIGHT RESERVED.

THIS PLAN AND DESIGN ARE, AND AT ALL TIMES REMAIN THE EXCLUSIVE PROPERTY OF THE KOOSHEH ARCHITECTURE & DESIGN AND MAY NOT BE USED OR REPRODUCED WITHOUT WRITTEN CONSENT. WRITTEN DIMENSIONS SHALL HAVE PRECEDENCE OVER SCALED DIMENSIONS. CONTRACTORS SHALL VERIFY AND BE RESPONSIBLE FOR ALL DIMENSIONS AND CONDITIONS ON THE JOB. THIS OFFICE SHALL BE INFORMED OF ANY VARIATION FROM THE DIMENSIONS AND CONDITIONS SHOWN ON THE DRAWING. CONTRACTORS SHALL ENSURE THAT ALL CONSTRUCTION WILL COMPLY TO ALL APPLICABLE BUILDING CODES. KOOSHEH ARCHITECTURE & DESIGN WILL NOT ACCEPT RESPONSIBILITY FOR VARIATIONS OR MODIFICATIONS MADE TO THESE.

KOOSHEH

PH: (604) 719-6590 / (604) 719-6569
 107-2145 YORK AVE. VANCOUVER B.C.
 V6K 1C4

Revision:

1-	2021-02-23	SITE PLAN
2-	2021-03-01	PROGRESS
3-	2021-04-19	ISSUED FOR PRICING
4-	2021-05-02	ISSUED FOR STRUCTURAL COORDINATION
5-	2021-05-20	PROGRESS SET
6-	2021-06-15	FOUNDATION PROG.
7-	2021-06-21	PROGRESS SET
8-	2021-06-21	PROGRESS SET
9-	2021-07-02	PROGRESS SET
10-	2021-07-26	ISSUED FOR BP

PROJECT :
NEW SINGLE FAMILY HOUSE

CLIENT :
BIJAN VALAGOHAR

LOCATION :
 2543 WORKMAN PLACE, NARAMATA, BC.
 LOT 31

DRAWING TITLE:
SECOND FLOOR PLAN (L 2)

ARCHITECTURAL DRAWING



PROJECT NO. : 10528

SCALE: **1/4"=1'-0"**

DATE: 2021-02-23 DRAWING NO.

DESIGNED BY: Y.A. **A-202**

DRAWN BY: Y.A.

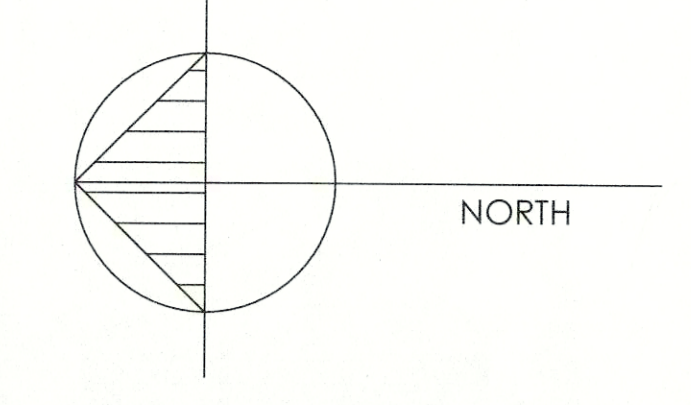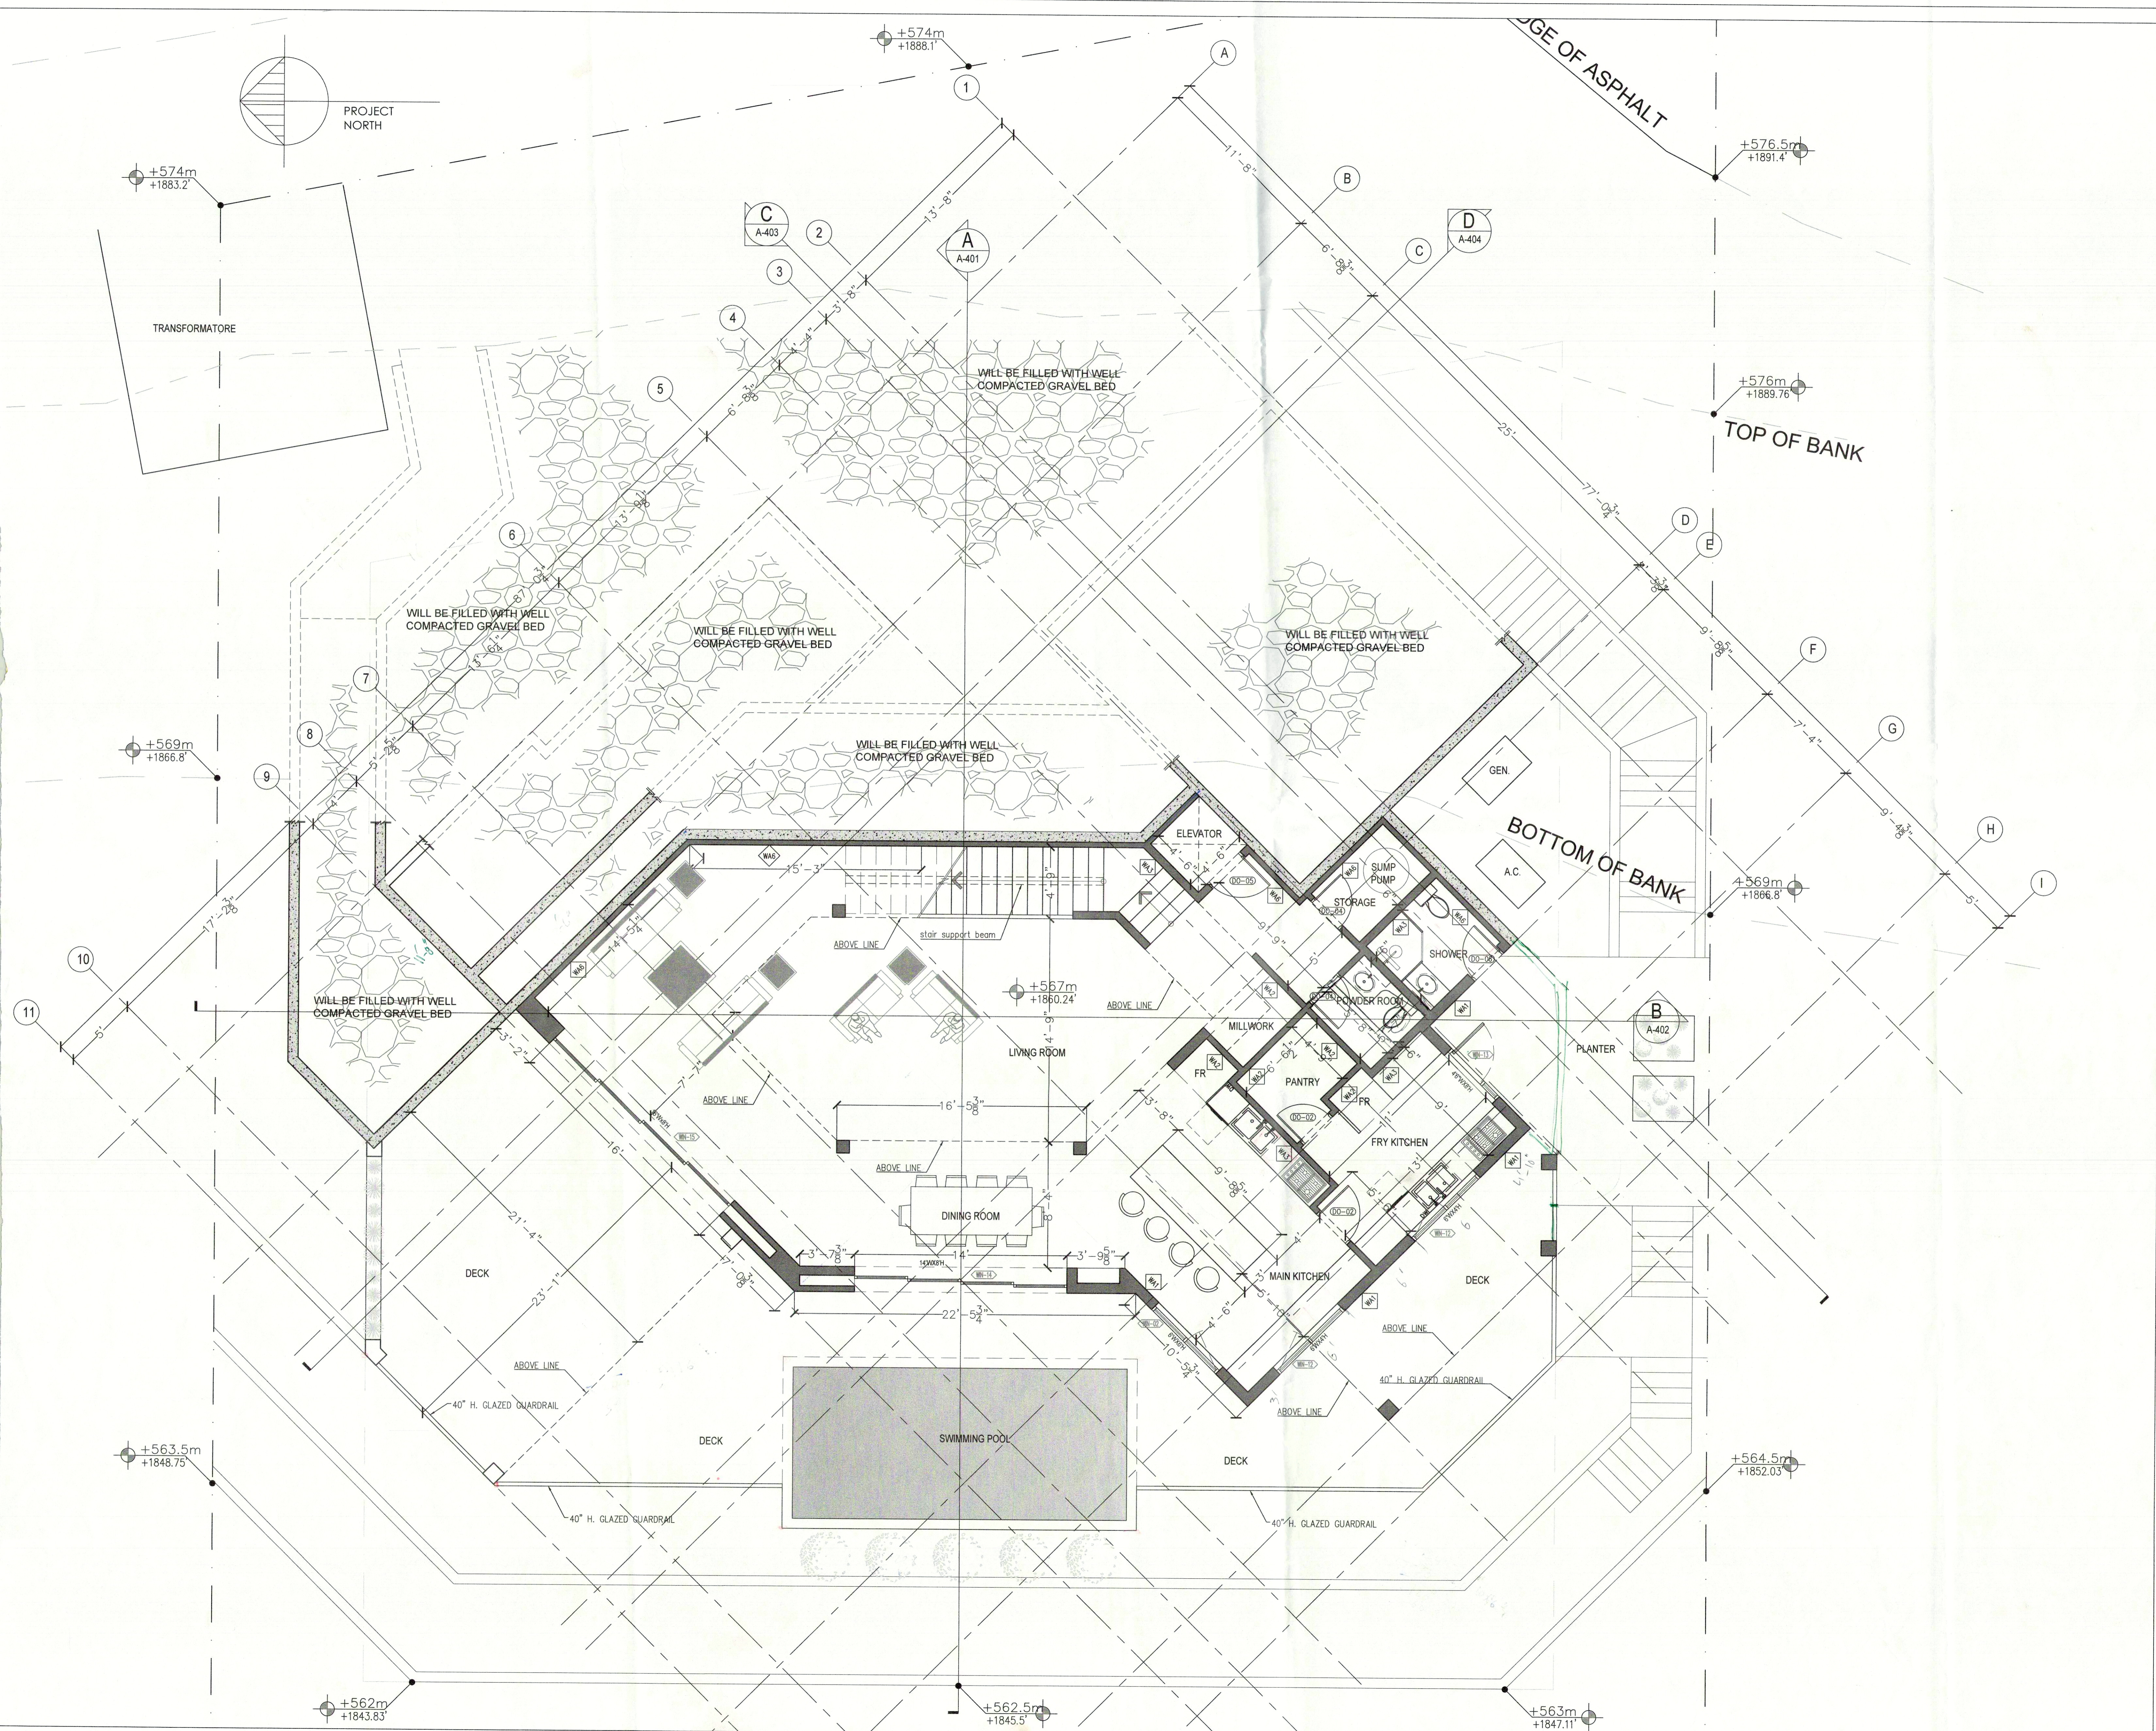

COPYRIGHT RESERVED.

THIS PLAN AND DESIGN ARE, AND AT ALL TIMES REMAIN THE EXCLUSIVE PROPERTY OF THE KOOSHEH ARCHITECTURE & DESIGN AND MAY NOT BE USED OR REPRODUCED WITHOUT WRITTEN CONSENT. WRITTEN DIMENSIONS SHALL HAVE PRECEDENCE OVER SCALED DIMENSIONS. CONTRACTORS SHALL VERIFY AND BE RESPONSIBLE FOR ALL DIMENSIONS AND CONDITIONS ON THE JOB. THIS OFFICE SHALL BE INFORMED OF ANY VARIATION FROM THE DIMENSIONS AND CONDITIONS SHOWN ON THE DRAWING. CONTRACTORS SHALL ENSURE THAT ALL CONSTRUCTION WILL COMPLY TO ALL APPLICABLE BUILDING CODES. KOOSHEH ARCHITECTURE & DESIGN WILL NOT ACCEPT RESPONSIBILITY FOR VARIATIONS OR MODIFICATIONS MADE TO THESE.



Revision:	
1-	2021-02-23 SITE PLAN
2-	2021-03-01 PROGRESS
3-	2021-04-19 ISSUED FOR PRICING
4-	2021-05-02 ISSUED FOR STRUCTURAL COORDINATION
5-	2021-05-20 PROGRESS SET
6-	2021-06-15 FOUNDATION PROG.
7-	2021-06-21 PROGRESS SET
8-	2021-06-21 PROGRESS SET
9-	2021-07-02 PROGRESS SET
10-	2021-07-26 ISSUED FOR BP

PROJECT :
NEW SINGLE FAMILY HOUSE

CLIENT :
BIJAN VALAGOHAR

LOCATION :
2543 WORKMAN PLACE, NARAMATA, BC.
LOT 31

DRAWING TITLE:
MAIN FLOOR PLAN(L 1)

ARCHITECTURAL DRAWING


PROJECT NO. : 10528

SCALE: 1/4"=1'-0"

DATE: 2021-02-23 DRAWING NO.

DESIGNED BY: Y.A. **A-201**

DRAWN BY: Y.A.

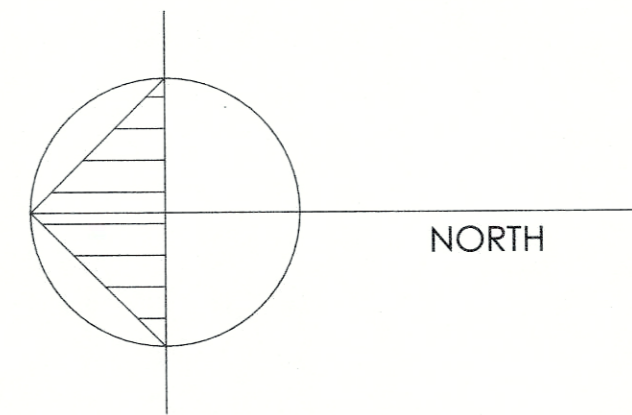

COPYRIGHT RESERVED.

THIS PLAN AND DESIGN ARE, AND AT ALL TIMES REMAIN THE EXCLUSIVE PROPERTY OF THE KOOSHEH ARCHITECTURE & DESIGN AND MAY NOT BE USED OR REPRODUCED WITHOUT WRITTEN CONSENT. WRITTEN DIMENSIONS SHALL HAVE PRECEDENCE OVER SCALED DIMENSIONS. CONTRACTORS SHALL VERIFY AND BE RESPONSIBLE FOR ALL DIMENSIONS AND CONDITIONS ON THE JOB. THIS OFFICE SHALL BE INFORMED OF ANY VARIATION FROM THE DIMENSIONS AND CONDITIONS SHOWN ON THE DRAWING. CONTRACTORS SHALL ENSURE THAT ALL CONSTRUCTION WILL COMPLY TO ALL APPLICABLE BUILDING CODES. KOOSHEH ARCHITECTURE & DESIGN WILL NOT ACCEPT RESPONSIBILITY FOR VARIATIONS OR MODIFICATIONS MADE TO THESE.

PARKING PLAN


ROAD

ROAD

LOT 32

LOT 30

LOT 31

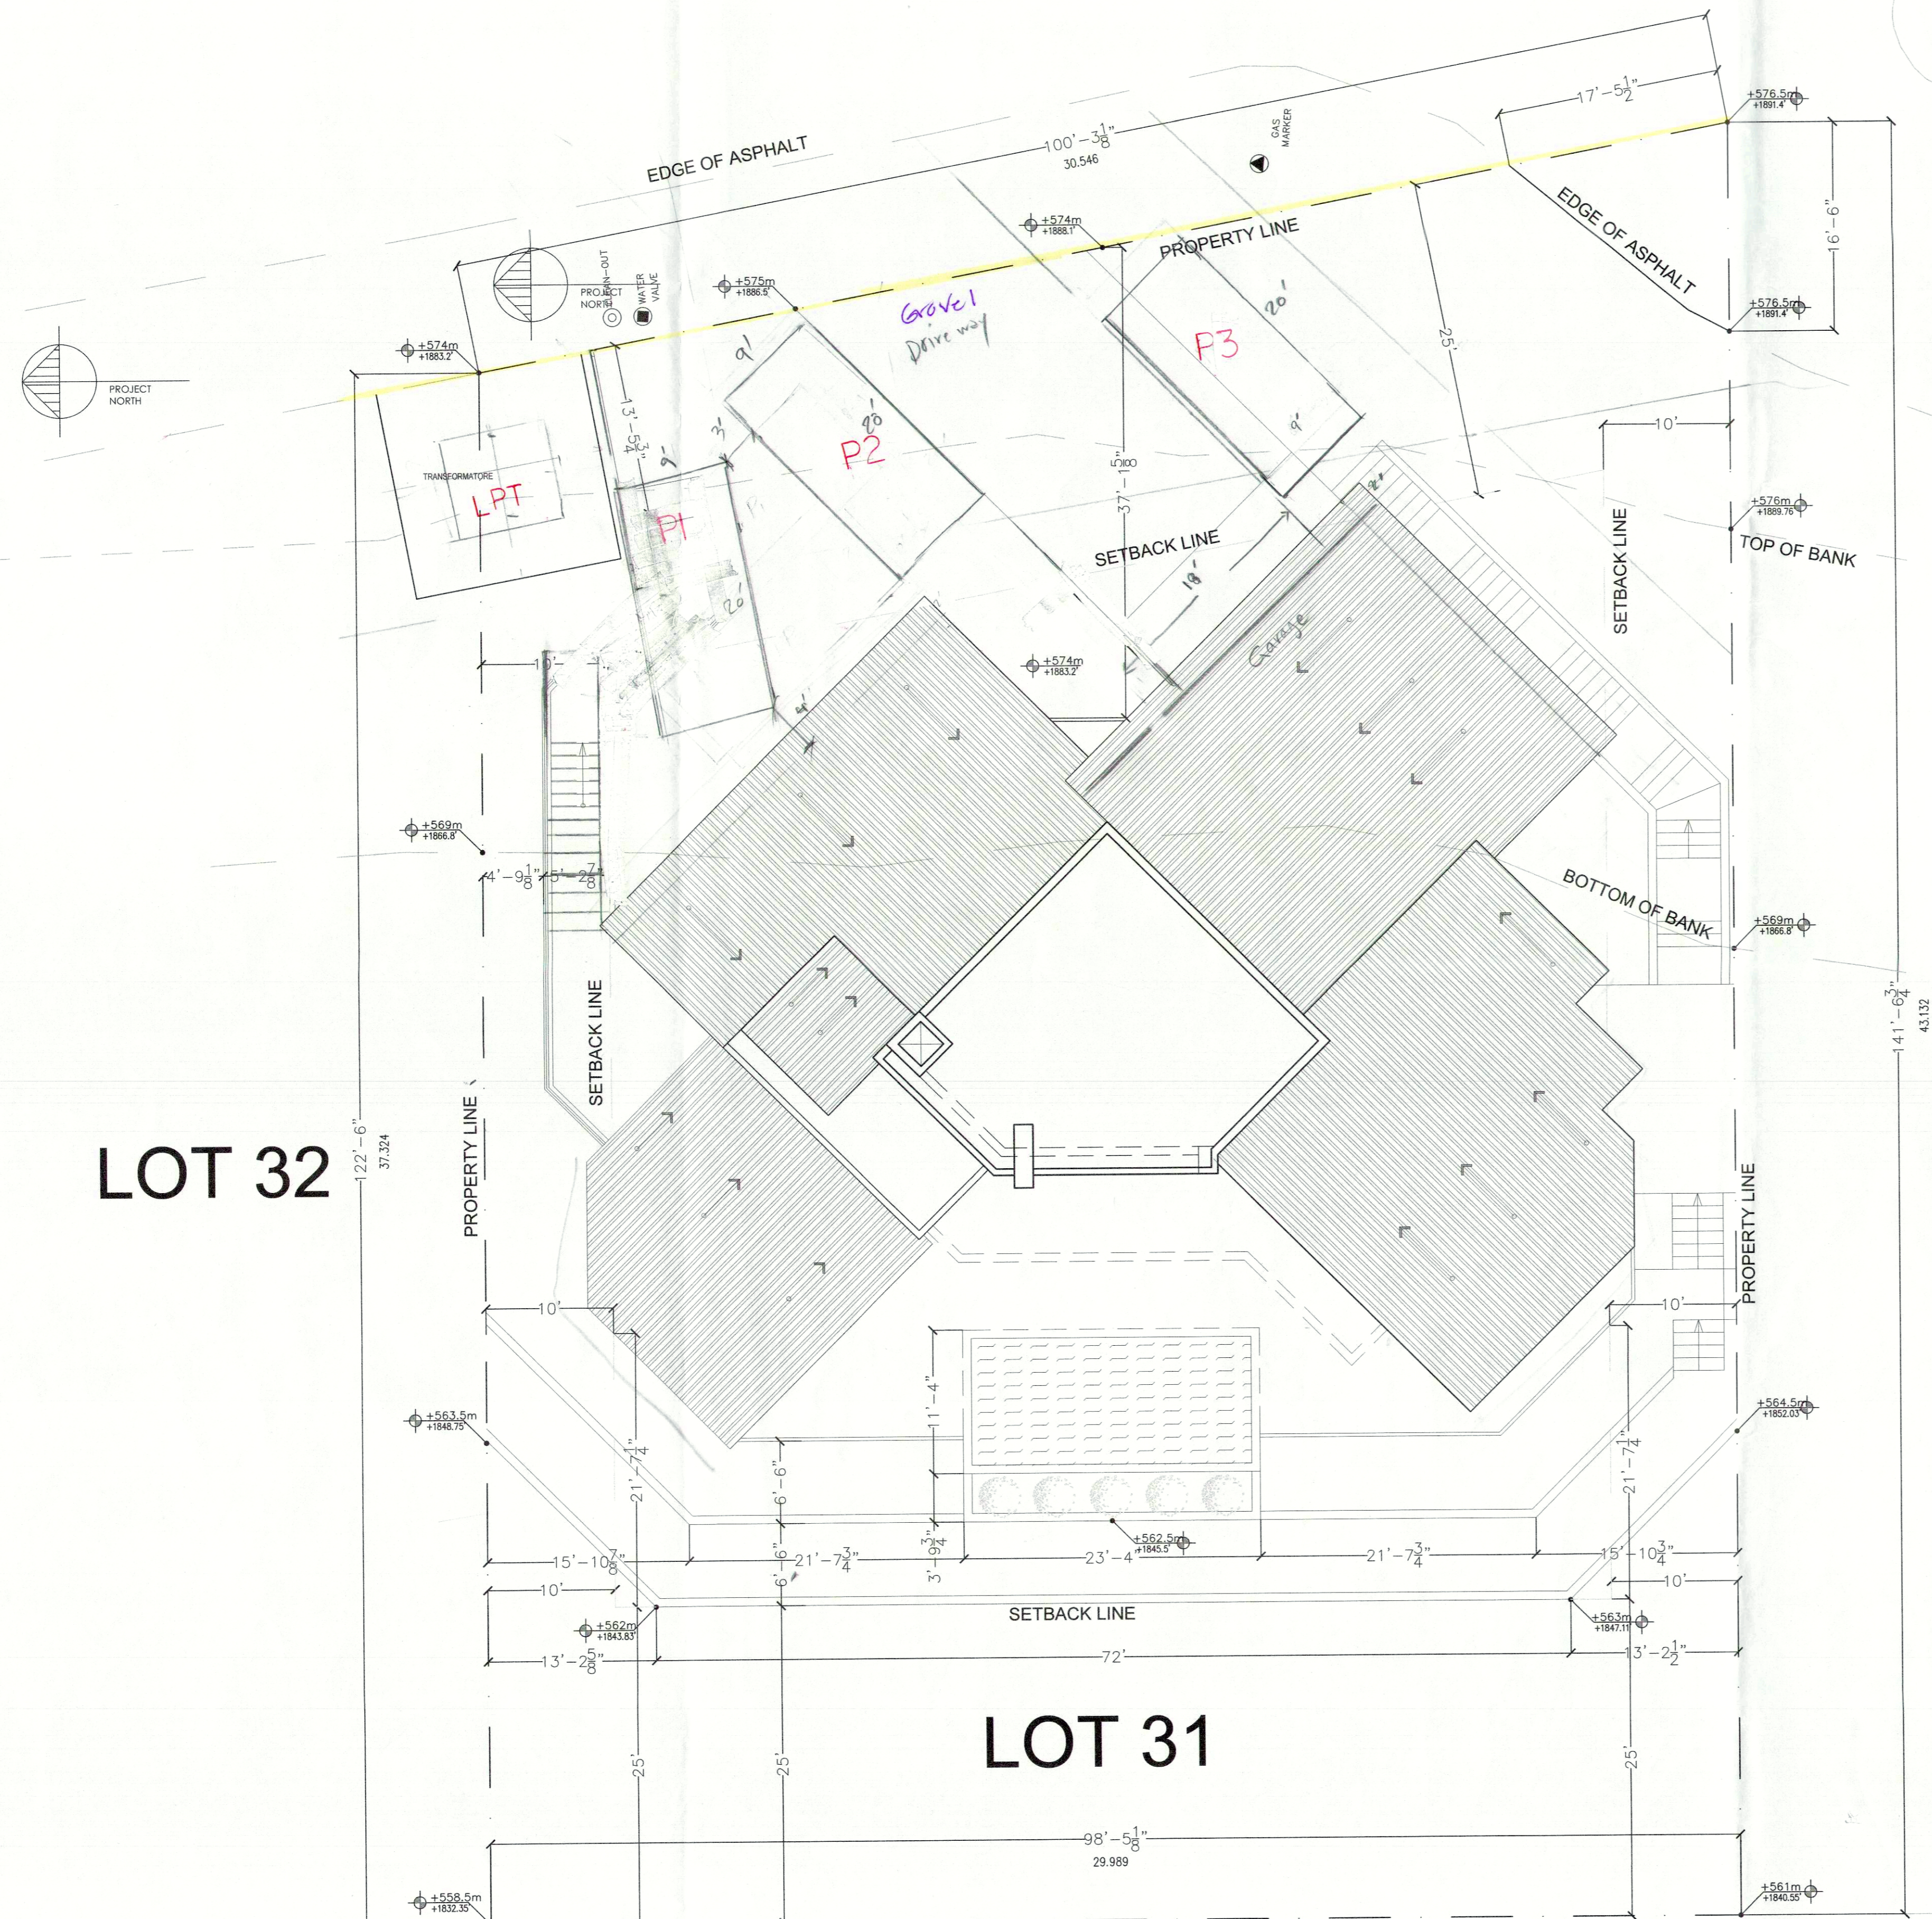

SITE PLAN
SCALE: 1/8"=1'-0"



PH: (604) 719-6590/(604) 719-6569
107-2145 YORK AVE. VANCOUVER B.C.
V6K 1C4

Revision:	
1-	2021-02-23 SITE PLAN
2-	2021-03-01 PROGRESS
3-	2021-04-19 ISSUED FOR PRICING
4-	2021-05-02 ISSUED FOR STRUCTURAL COORDINATION
5-	2021-05-20 PROGRESS SET
6-	2021-06-15 FOUNDATION PROG.
7-	2021-06-21 PROGRESS SET
8-	2021-06-21 PROGRESS SET
9-	2021-07-02 PROGRESS SET
10-	2021-07-26 ISSUED FOR BP

PROJECT :
NEW SINGLE FAMILY HOUSE

CLIENT :
BIJAN VALAGOHAR

LOCATION :
2543 WORKMAN PLACE, NARAMATA, BC.
LOT 31

DRAWING TITLE :
SITE PLAN

ARCHITECTURAL DRAWING

PROJECT NO. : 10528

SCALE: 1/8"=1'-0"

DATE: 2021-02-23 DRAWING NO.

DESIGNED BY: Y.A. A-102

DRAWN BY: Y.A.