

NORTH

COPYRIGHT RESERVED.

THIS PLAN AND DESIGN ARE, AND AT ALL TIMES REMAIN THE EXCLUSIVE PROPERTY OF THE KOOSHEH ARCHITECTURE FIRM AND MAY NOT BE REPRODUCED, COPIED, REPRODUCED, OR TRANSMITTED IN ANY FORM OR BY ANY MEANS, WITHOUT THE WRITTEN CONSENT OF THE ARCHITECT. THE ARCHITECT'S LIABILITY IS LIMITED TO THE DESIGN AND CONSTRUCTION OF THE BUILDING AND SHALL NOT BE EXTENDED TO ANY OTHER MATTER. THE ARCHITECT SHALL NOT BE RESPONSIBLE FOR ANY VARIATIONS OR MODIFICATIONS MADE TO THESE.

**KOOSHEH**

PH: (604) 719-6590 / (604) 719-6569  
107-2145 YORK AVE. VANCOUVER B.C.  
V6K 1C4

Revision:
1- 2021-02-23 SITE PLAN
2- 2021-03-01 PROGRESS
3- 2021-04-19 ISSUED FOR PRICING
4- 2021-05-02 ISSUED FOR STRUCTURAL COORDINATION
5- 2021-05-20 PROGRESS SET
6- 2021-06-15 FOUNDATION, PROG.
7- 2021-06-21 PROGRESS SET
8- 2021-06-21 PROGRESS SET
9- 2021-07-02 PROGRESS SET
10- 2021-07-26 ISSUED FOR BP

PROJECT :  
**NEW SINGLE FAMILY HOUSE**

CLIENT :  
**BIJAN VALAGOHAR**

LOCATION :  
2543 WORKMAN PLACE, NARAMATA, BC.  
LOT 31

DRAWING TITLE:  
**SITE PLAN**

ARCHITECTURAL DRAWING

PROJECT NO. : 10528


SCALE: **1/8"=1'-0"**

DATE: 2021-02-23

DESIGNED BY: Y.A.

DRAWN BY: Y.A.

DRAWING NO.  
**A-102**

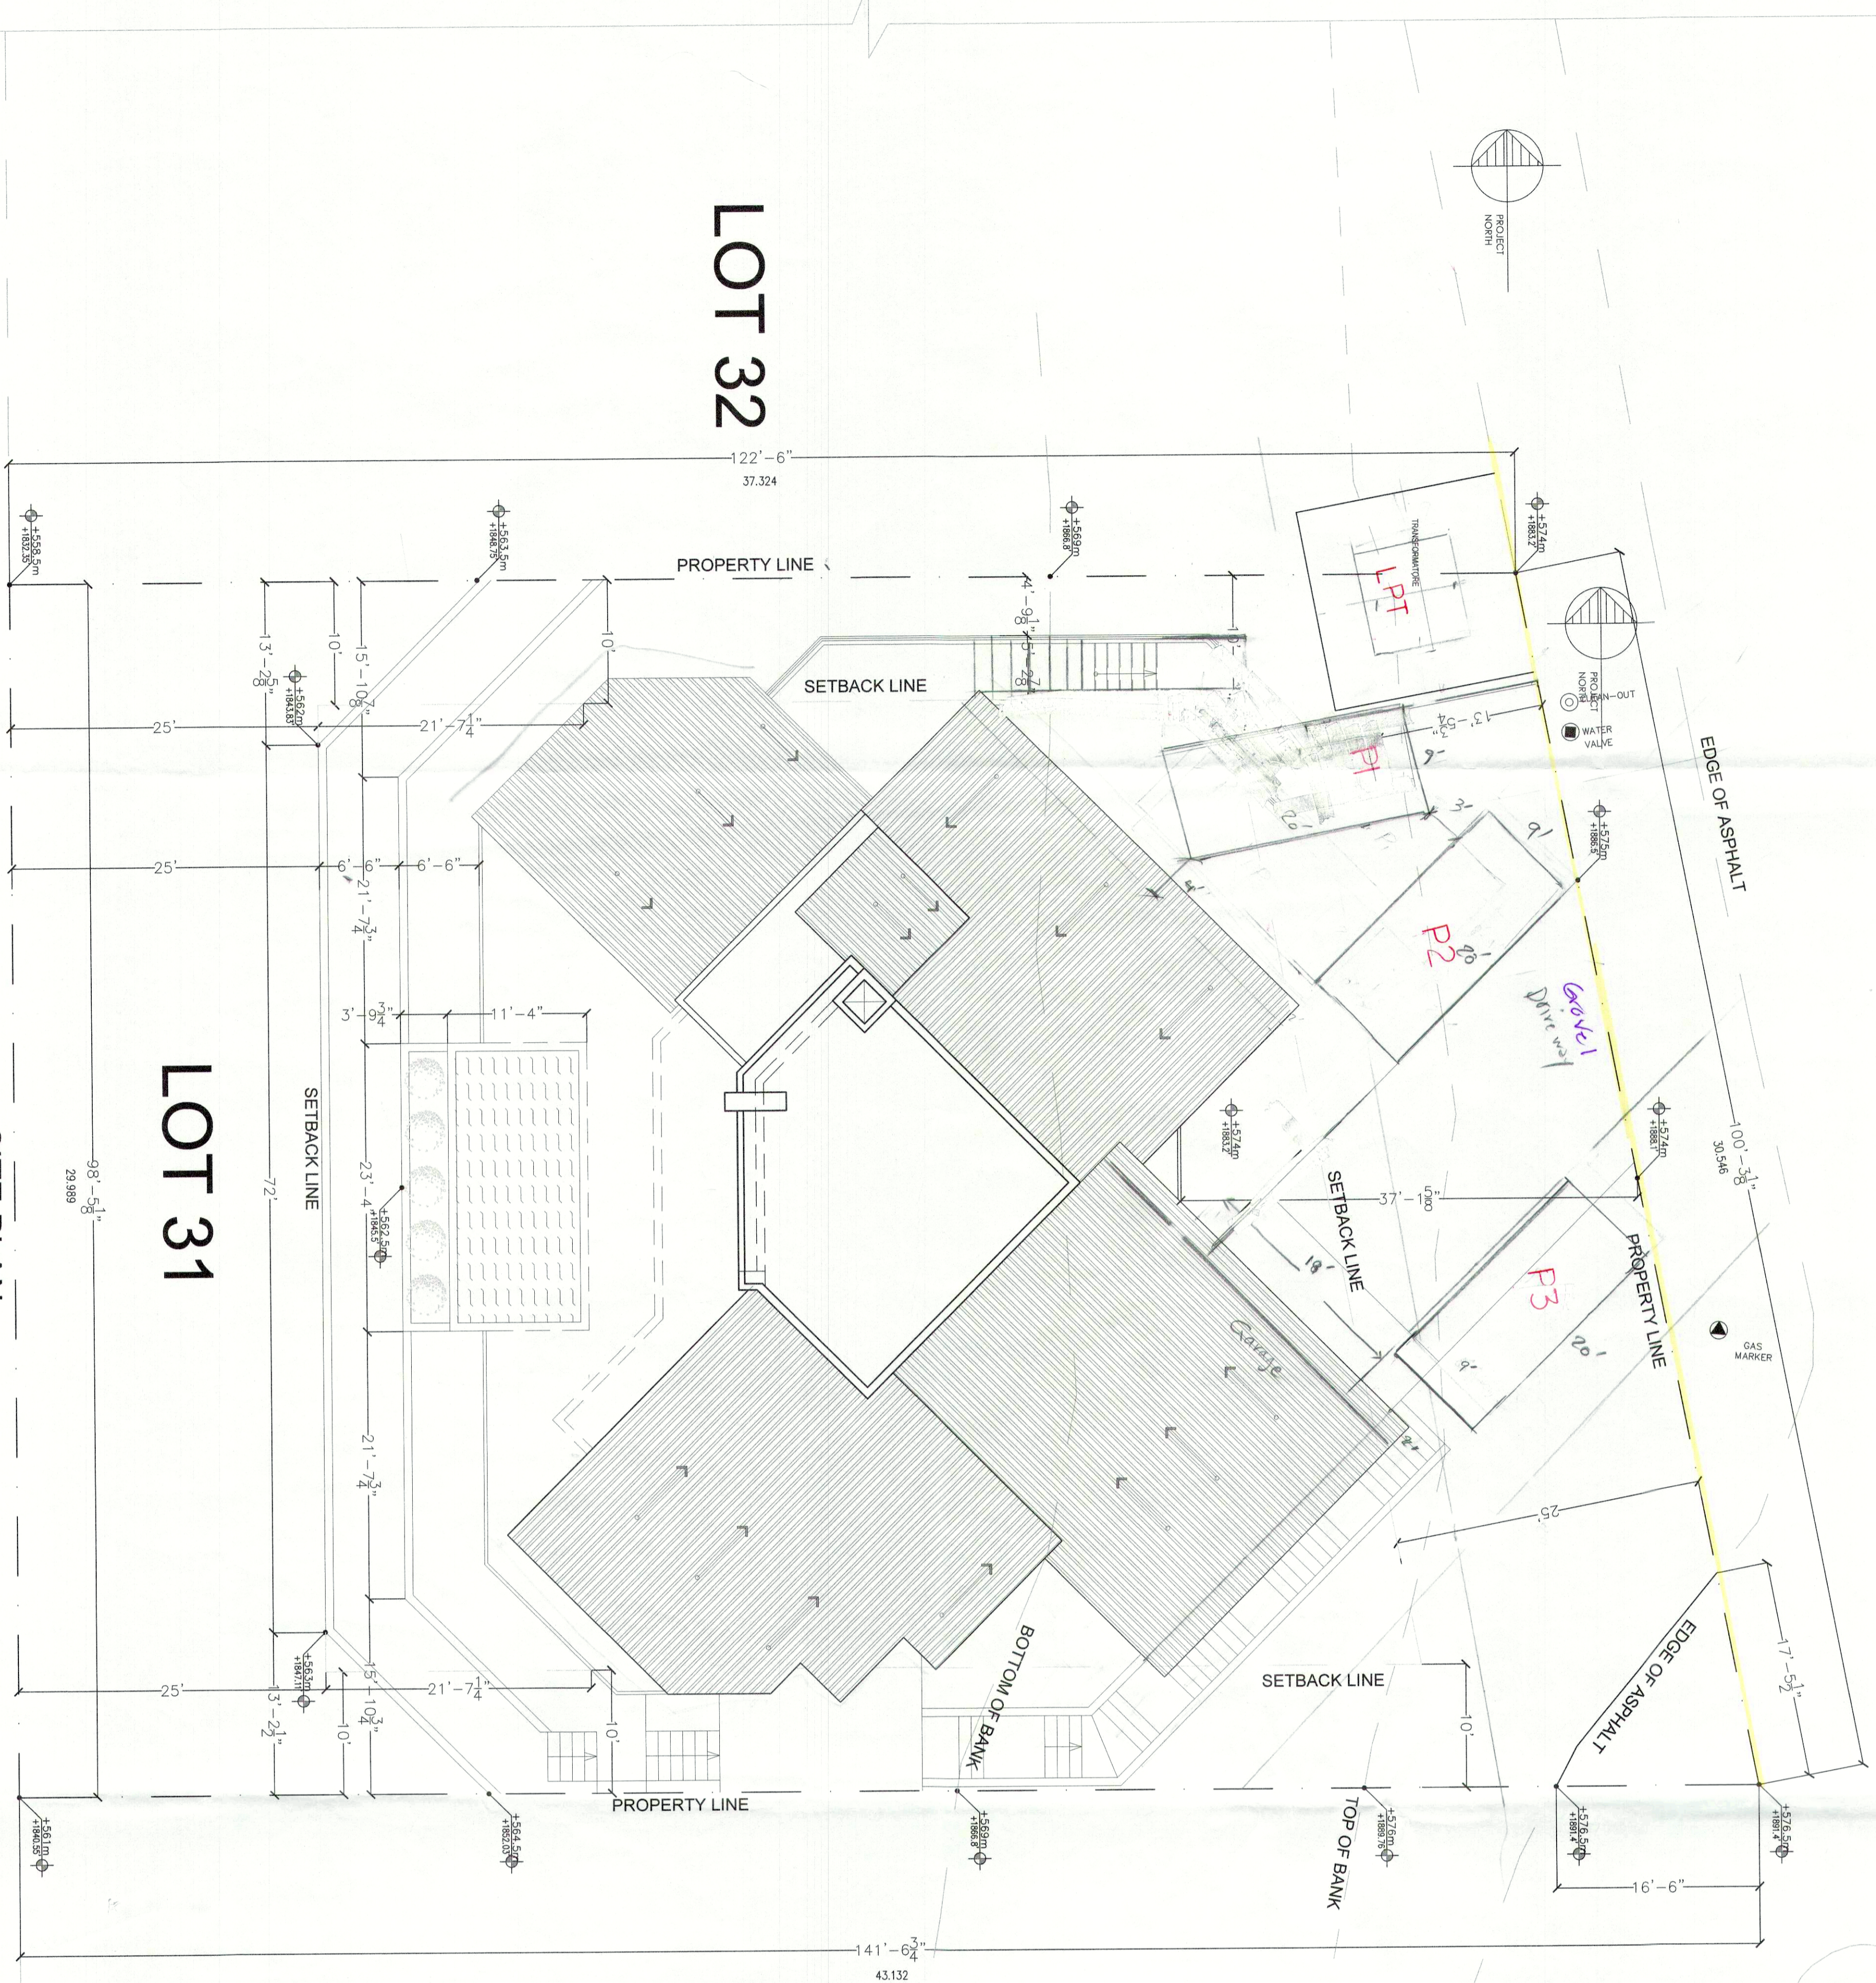

ROAD

PARKING PLAN

ROAD

LOT 32

LOT 30

LOT 31

SITE PLAN  
SCALE: 1/8"=1'-0"