




**NORMAN
GODDARD**
architecture + design

209-212 Main Street
Penticton
British Columbia
V2A 5B2
250-770-1104

no.	date	revision
1	21.04.12	PRELIMINARY FOR REVIEW
2	21.04.20	PRELIMINARY FOR REVIEW
3	21.04.23	PRELIMINARY FOR REVIEW
4	21.04.30	PRELIMINARY FOR REVIEW
5	21.07.01	PRELIMINARY FOR REVIEW
6	21.07.19	RELEASE FOR DEVELOPMENT PERMIT
7	21.09.22	FOR REVIEW
8	21.09.28	FOR REVIEW
9	21.10.01	FOR REVIEW
10	22.01.06	RELEASE FOR GLAZING AND FENCING REVIEW
11	22.03.09	FOR REVIEW
12	22.03.10	RELEASE FOR ENGINEER
13	22.03.10	RELEASE FOR REVIEW
14	22.03.17	RELEASE FOR REVIEW
15	22.03.30	RELEASE FOR REVIEW
16	22.04.28	RELEASE FOR BUILDING PERMIT

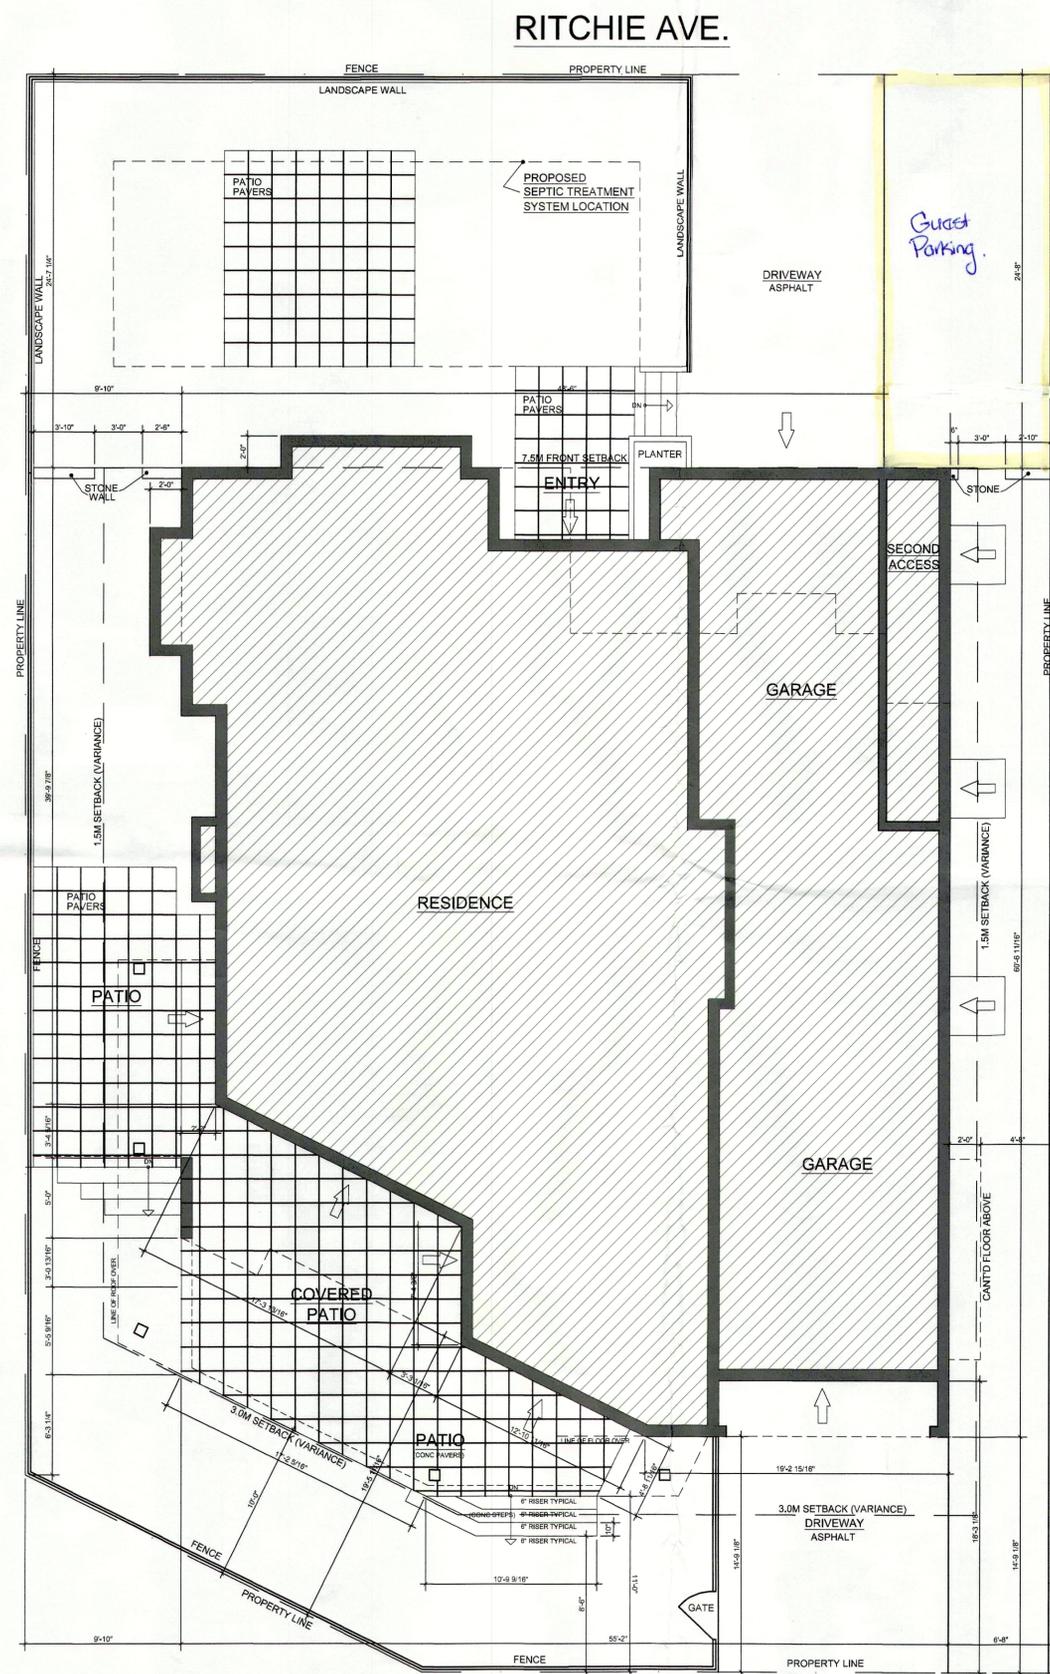

LANE

1 SITE-PLAN
A-100 3/16" = 1'-0"

project title
ALDUS RESIDENCE
136 RITCHIE AVE.
NARAMATA, B.C.

dwg. title
SITE PLAN

dr: DJ date: 2022.04.28
ch: NG scale: 3/16" = 1'-0"

COPYRIGHT
© This drawing and design are copyrighted and considered intellectual property of Norman Goddard Architecture. No part of this drawing may be reproduced without written permission from the architect.
sheet no.
A100.0