



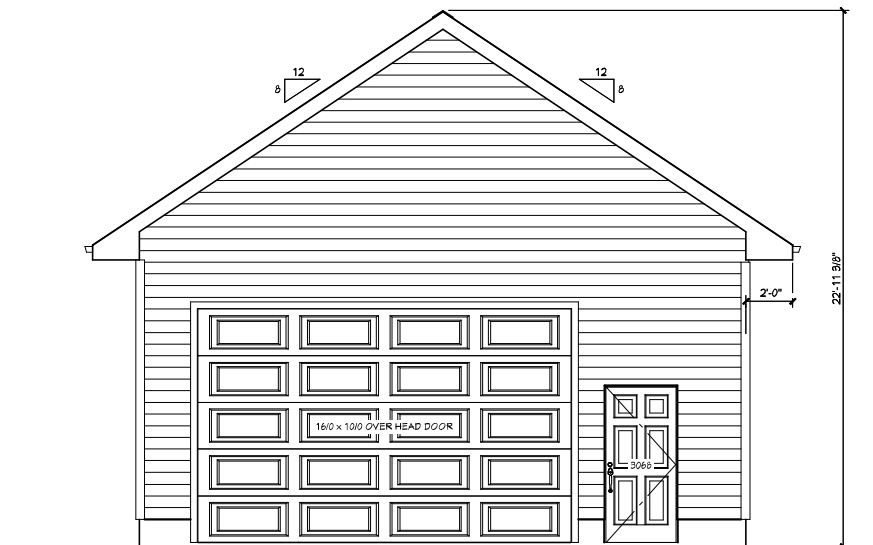


1 FRONT ELEVATION
3/16" = 1'-0"

METAL
ROOFING

HORIZONTAL
LAP SIDING

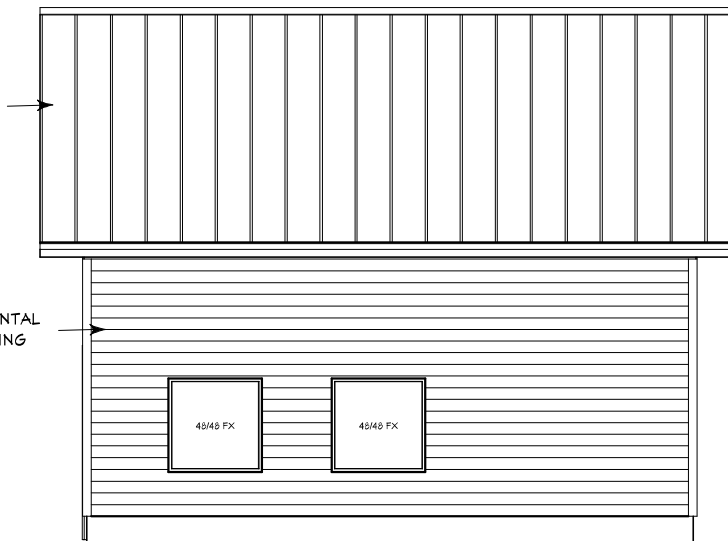


2 RIGHT ELEVATION
3/16" = 1'-0"

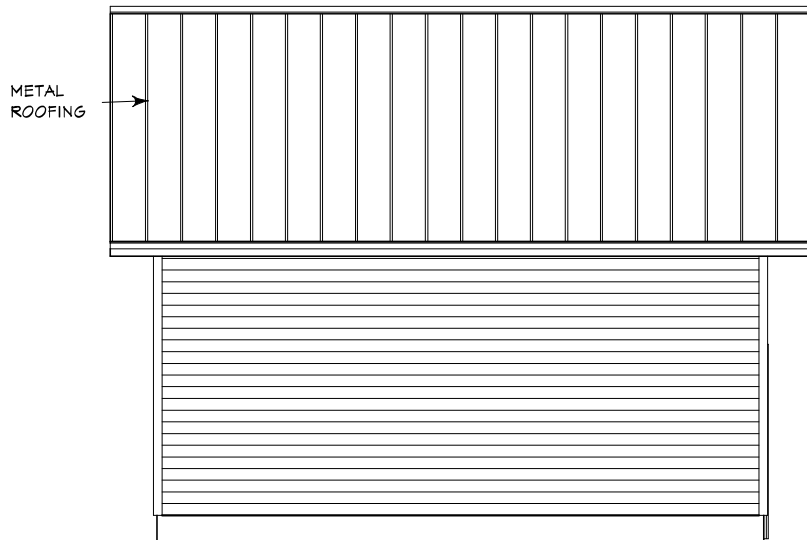

3 LEFT ELEVATION
3/16" = 1'-0"

HORIZONTAL
LAP SIDING

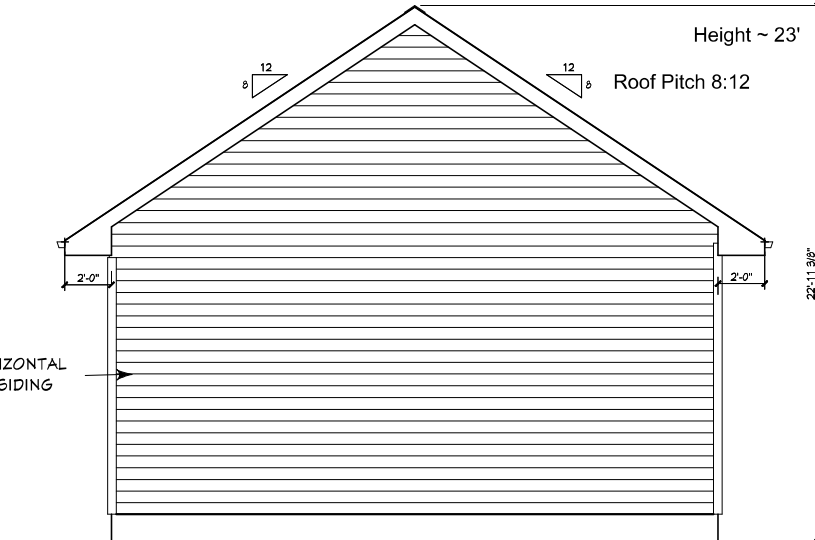

4 REAR ELEVATION
3/16" = 1'-0"

Measurement (Imperial)

THIS DRAWING AND DESIGN ARE AT ALL TIMES
TO REMAIN THE EXCLUSIVE PROPERTY OF THE
DESIGNER AND MAY NOT BE USED OR
REPRODUCED WITHOUT PRIOR WRITTEN
CONSENT.
WRITTEN DIMENSIONS SHALL HAVE
PRECEDENCE OVER SCALED DIMENSIONS. IT IS
THE RESPONSIBILITY OF THE CONTRACTOR TO
NOTIFY THE DESIGNER WITH ANY
DISCREPANCIES.
DO NOT SCALE DRAWINGS

REVISION

#1	05/08/15	Building Permit
#2		
#3		
#4		
#5		
#6		
#7		
#8		

Date Revision

PROFESSIONAL STAMPS:

CONSULTANT:



PROJECT:

CURRIE
PROPOSED
GARAGE

SHEET TITLE:

ELEVATIONS

DATE:

2025-02-24

DRAWN:

PARRY

SCALE:

3/16" = 1'-0"

FILE:

2025-08

SHEET:

A-3