


① EXISTING SOUTH ELEVATION
1/4" = 1' - 0"

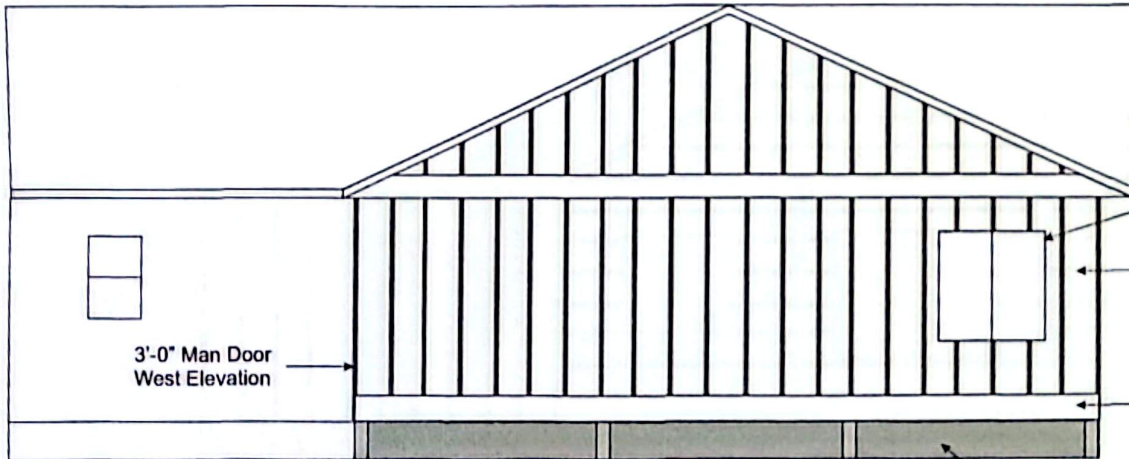

② PROPOSED SOUTH ELEVATION
1/4" = 1' - 0"

4'X4' Window

Fir Board and Balton Siding
Over Tyvek House Wrap
1/2" Plywood Sheathing
On 2"x6" Framing

Fir Fascia Board

3'-0" Man Door
West Elevation

New 8"x 2'.x 9'4" Conc. Footings
3 - 15M rebar dowels into existing piers with epoxy

KOLINSKY
NEW BUILD

STORAGE ENCLOSURE

PID: 008-593-787
Legal Description: Lot 13, Plan KAP12149,
District Lot 902, Land District Yale Div of Yale


LOCATION: EASTGATE,
MANNING PARK

DRAWN BY: KRM


DATE: MAY, 22 2026

PAGE 1 OF 5

THESE IMAGES AND
DRAWINGS ARE THE
SOLE PROPERTY OF
THE PARCEL OWNER
AND SHOULD NOT BE
REPRODUCED, COPIED
OR SHARED WITHOUT
EXPRESS CONSENT.

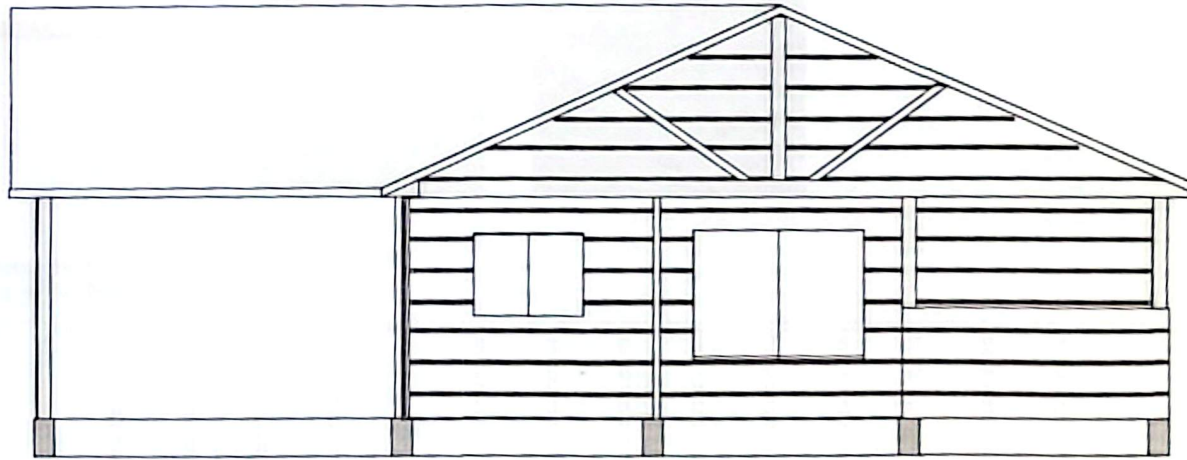

① EXISTING EAST ELEVATION
1/4" = 1' - 0"

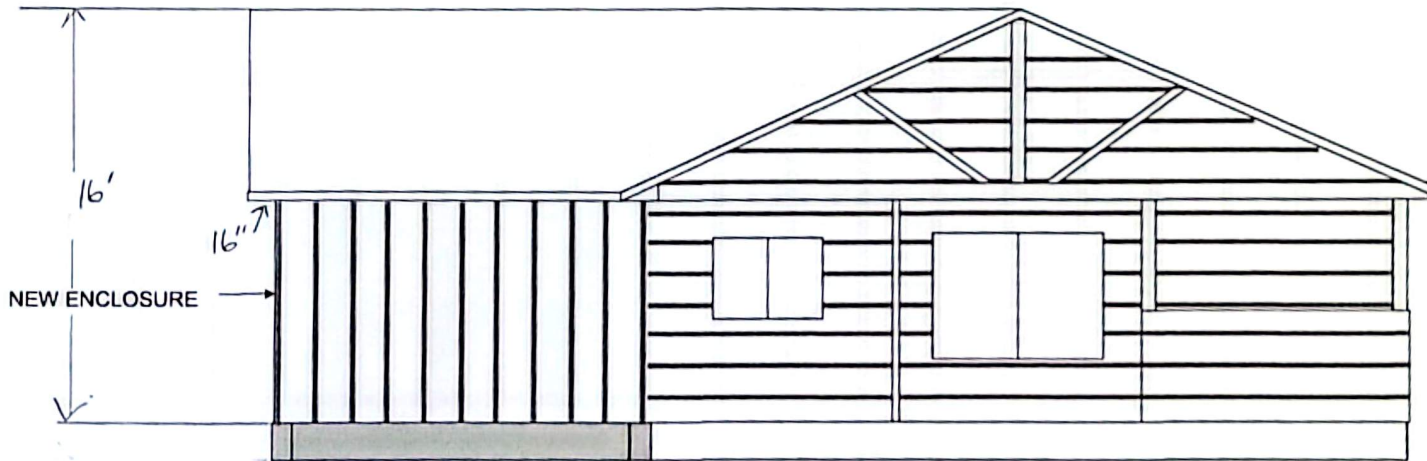

② PROPOSED EAST ELEVATION
1/4" = 1' - 0"

KOLINSKY
NEW BUILD

STORAGE ENCLOSURE

PID: 008-593-787
Legal Description: Lot 13, Plan KAP12149,
District Lot 902, Land District Yale Div of Yale

LOCATION: EASTGATE,
MANNING PARK


DRAWN BY: KRM

DATE: MAY, 22 2026


PAGE 2 OF 5

THESE IMAGES AND
DRAWINGS ARE THE
SOLE PROPERTY OF
THE PAVEL OWNER
AND SHOULD NOT BE
REPRODUCED, COPIED
OR SHARED WITHOUT
EXPRESS CONSENT.

① FLOOR DETAILS
NTS

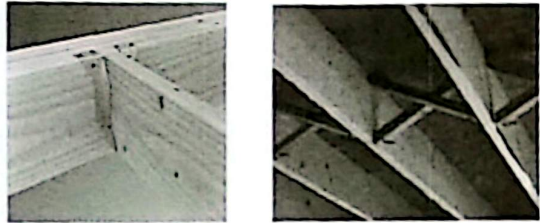

2"x10" Flooring Joists - 16" O.C.
2"x2" Cross Bracing at Mid Span

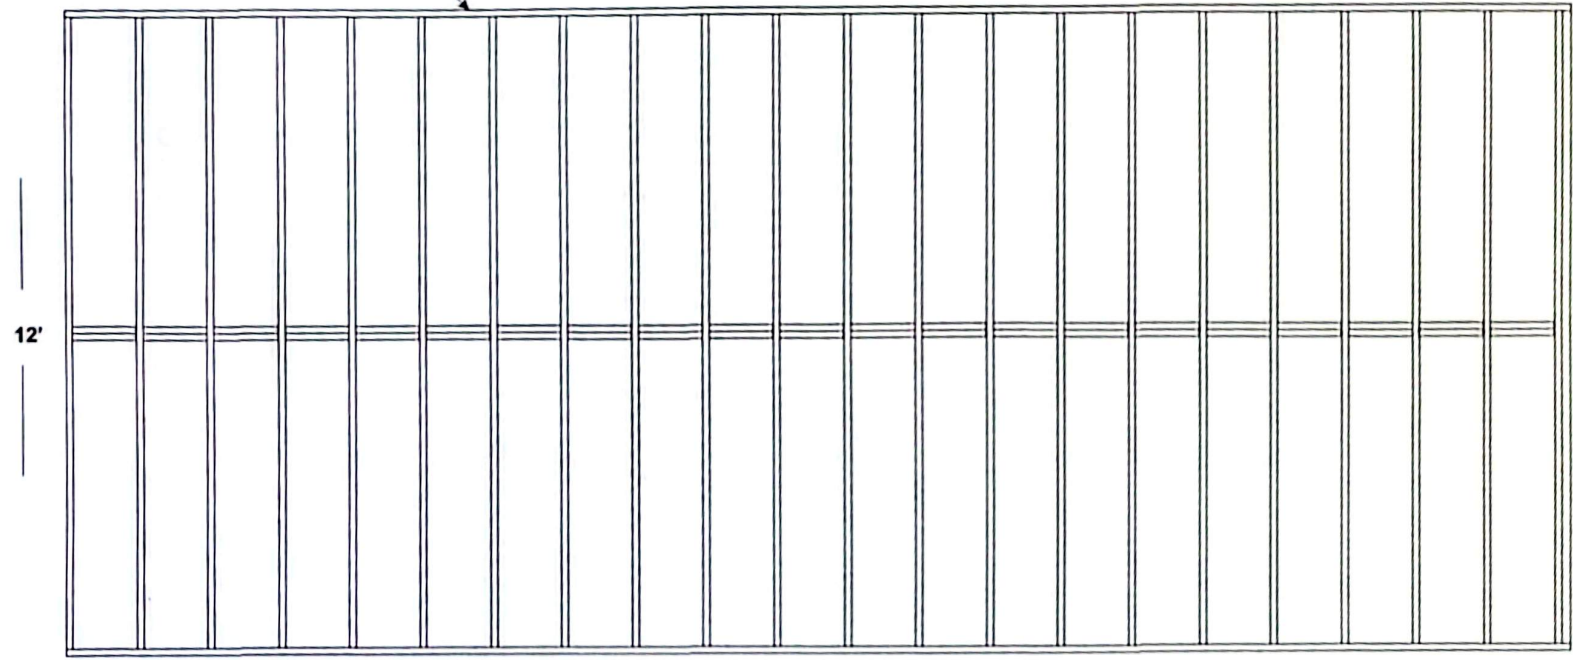

② FLOOR PLAN
1/2" = 1' - 0"

28'

KOLINSKY
NEW BUILD

STORAGE ENCLOSURE

PID: 008-593-787
Legal Description: Lot 13, Plan KAP12149,
District Lot 902, Land District Yale Div of Yale

LOCATION: EASTGATE
MANNING PARK


DRAWN BY: KRM

DATE: MAY, 22 2026

PAGE 3 OF 5

THESE IMAGES AND
DRAWINGS ARE THE
SOLE PROPERTY OF
THE PANEL OWNER
AND SHOULD NOT BE
REPRODUCED COPIED
OR SHARED WITHOUT
EXPRESS CONSENT

TOWERS ROAD

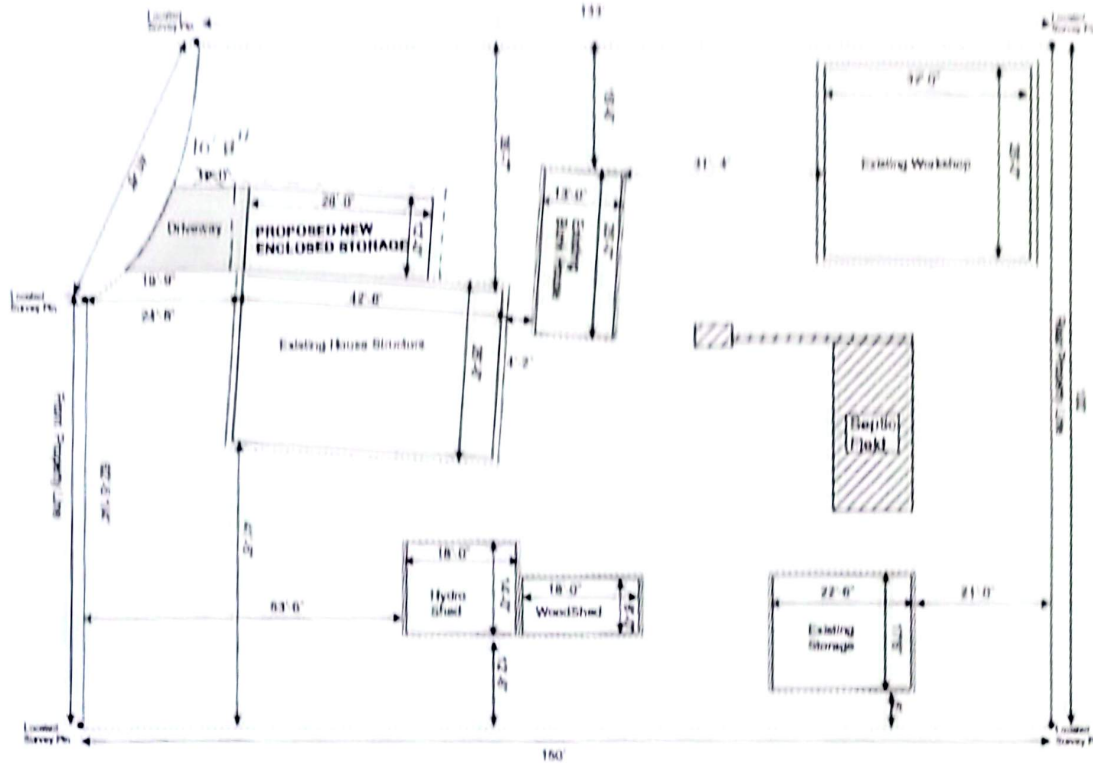

1 SITE PLAN
1/16" = 1' - 0"

FIG. 008-593-787
Legal Description: Lot 13, Plan KAP12148
District Lot 902, Land District Yale (City of Yale)
Lot Area = 33 a 133546 sq. ft. 14374.8 sq. ft.
Total Parcel Coverage = 3473 sq. ft. (24.16%)

REGISTRY
NEW BR 11

STORAGE ENCLOSURE

FIG. 008-593-787
Legal Description: Lot 13, Plan KAP12148
District Lot 902, Land District Yale (City of Yale)


LOCATION: EASTGATE
MANNING PARK

DRAWN BY: RDM

DATE: MAY 22 2020

PAGE 4 OF 8

THESE PLANS AND DRAWINGS ARE THE SOLE PROPERTY OF THE PROJECT OWNER AND SHALL NOT BE REPRODUCED, COPIED OR STAMPED WITHOUT EMPLOYER CONSENT

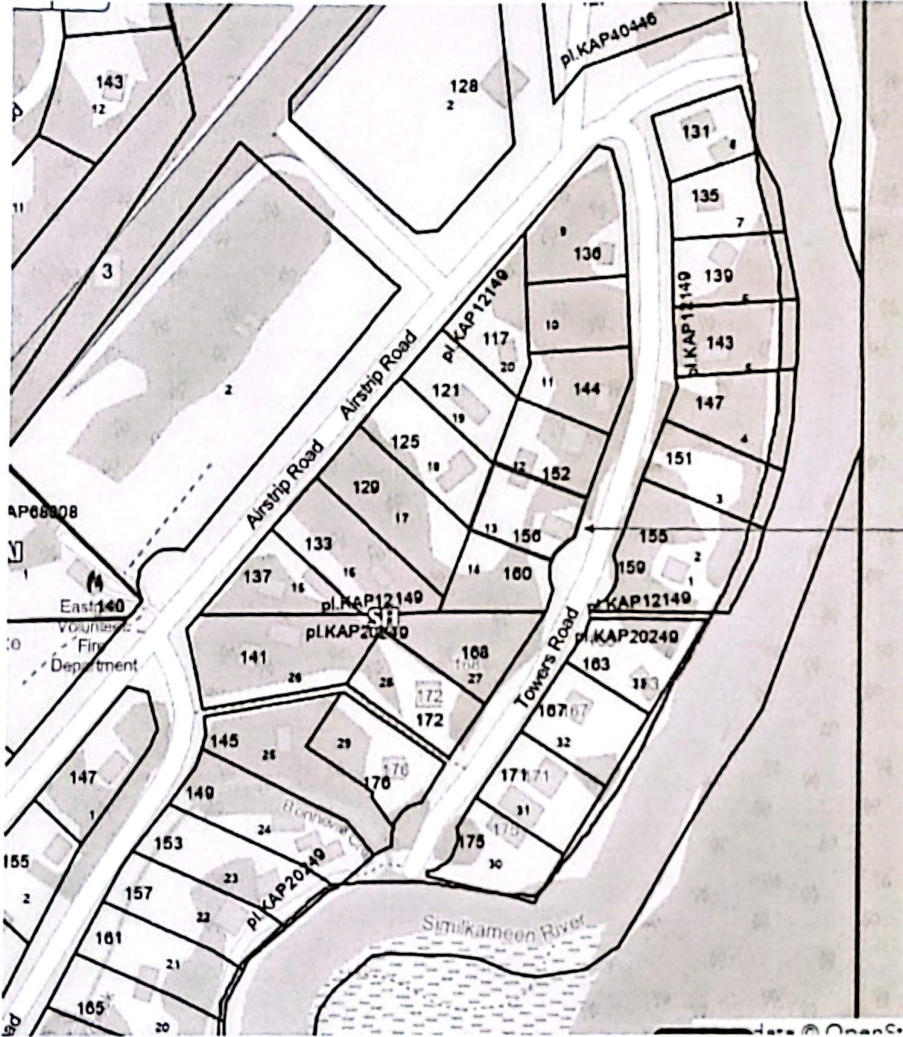

Subject Property

① PARCEL MAP - FROM RDOS
N.T.S

KOLINSKY
NEW BUILD

STORAGE ENCLOSURE

PID: 008-593-787
Legal Description: Lot 13, Plan KAP12149,
District Lot 902, Land District Yale Div of Yale

LOCATION: EASTGATE
MANNING PARK

DRAWN BY: KRM

DATE: MAY, 22 2026

PAGE 5 OF 5

THESE IMAGES AND
DRAWINGS ARE THE
SOLE PROPERTY OF
THE PARCEL OWNER
AND SHOULD NOT BE
REPRODUCED COPIED
OR SHARED WITHOUT
EXPRESS CONSENT.