



LAKE

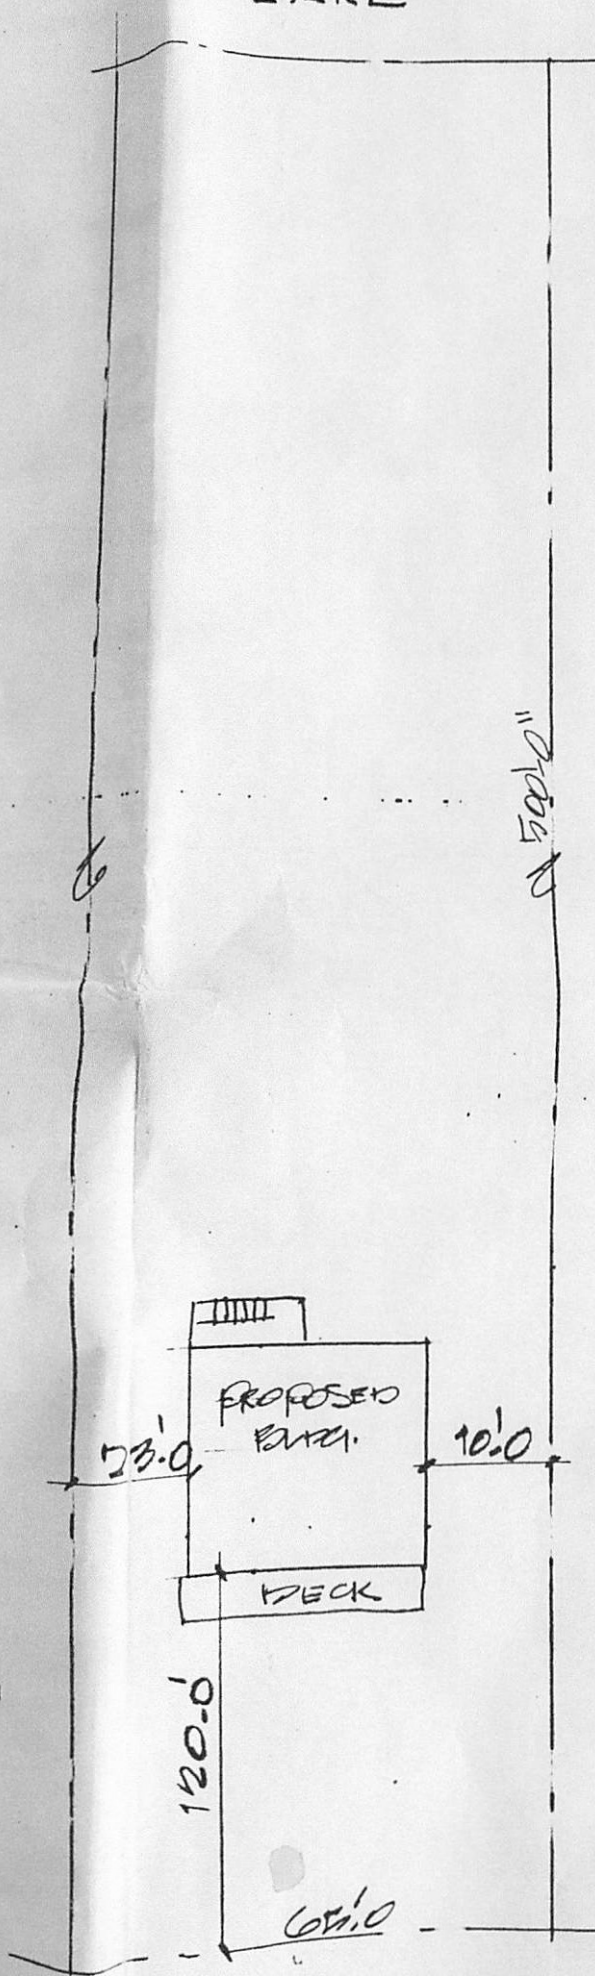

SITE PLAN
SCALE: 1" = 20'
LEGAL:
LOT #
PLAN #

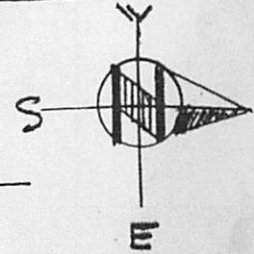

Approved Site Plan
Rozza Cuyler
May 24/05

ROAD