


Stantec Consulting Ltd.  
 400-1620 Dickson Avenue  
 Kelowna BC Canada  
 V1Y 9T2  
 Tel. 250.860.3225  
 Fax. 250.860.3567  
 www.stantec.com

**Copyright Reserved**

The Contractor shall verify and be responsible for all dimensions. DO NOT scale the drawing - any errors or omissions shall be reported to the Designer. The Copyrights to all designs and drawings are the property of Stantec. Reproduction or use for any purpose other than that authorized by Stantec is forbidden.

**Location Plan**

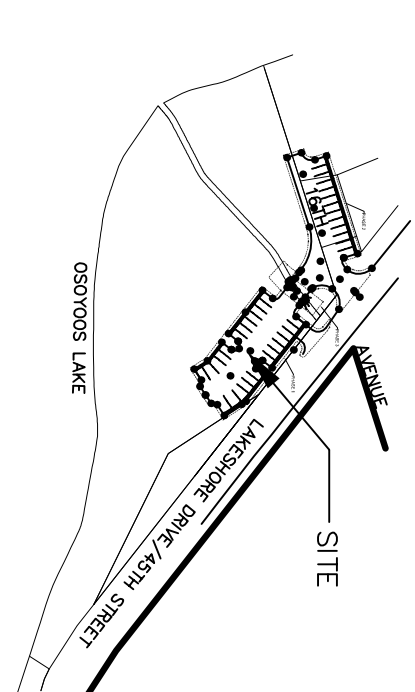

**Legend**

- PROPOSED SPOT ELEVATION
- EXISTING SPOT ELEVATION
- PROPOSED GRADING ZONES
- PROPOSED SLOPE ARROWS
- FLOW ARROWS
- SURVEY MONUMENT
- TREES TO BE REMOVED
- FENCE TO BE REMOVED

**Notes**

Not for construction

**Revision**

Revision	By	Appd.	Y/M/D
2	Removal Drainage System	LY	BC 11.03.18
1	ISSUED FOR CONSTRUCTION	LY	BC 11.01.28
	For Fundamental Permitting	BY	BC 10.09.23
	Issued	BY	Appd. Y/M/D

File Name: 116941004- Parking Lot Design-Grading Plan  
 Dwn. CHkd. Dsgn. Y/M/D

**Permit/Seal**

Client/Project:  
 Regional District of Okanagan-Simikamneen  
 Osoyoos Lake Regional Park Parking Lot  
 Osoyoos Lake  
 Kelowna BC Canada

**Title**

Project No. 116941004  
 Scale 1:150  
 Drawing No. C300  
 Sheet 2 of 2  
 Revision