

Submitted For:	Submitted On:	Rev. Description
Distribution	2026 01 20	

Engineer: Leads & Stamp (as required):

KNH ENGINEERING INC.
EGBC PERMIT #: 1002779




Product: TR1624FW

Customer: Mulrooney Michael
3692 FRUITVALE WAY,
OLIVER, BC, V0H 1T1

Drawn By: AY

Checked By: MW

Page No.: 03A

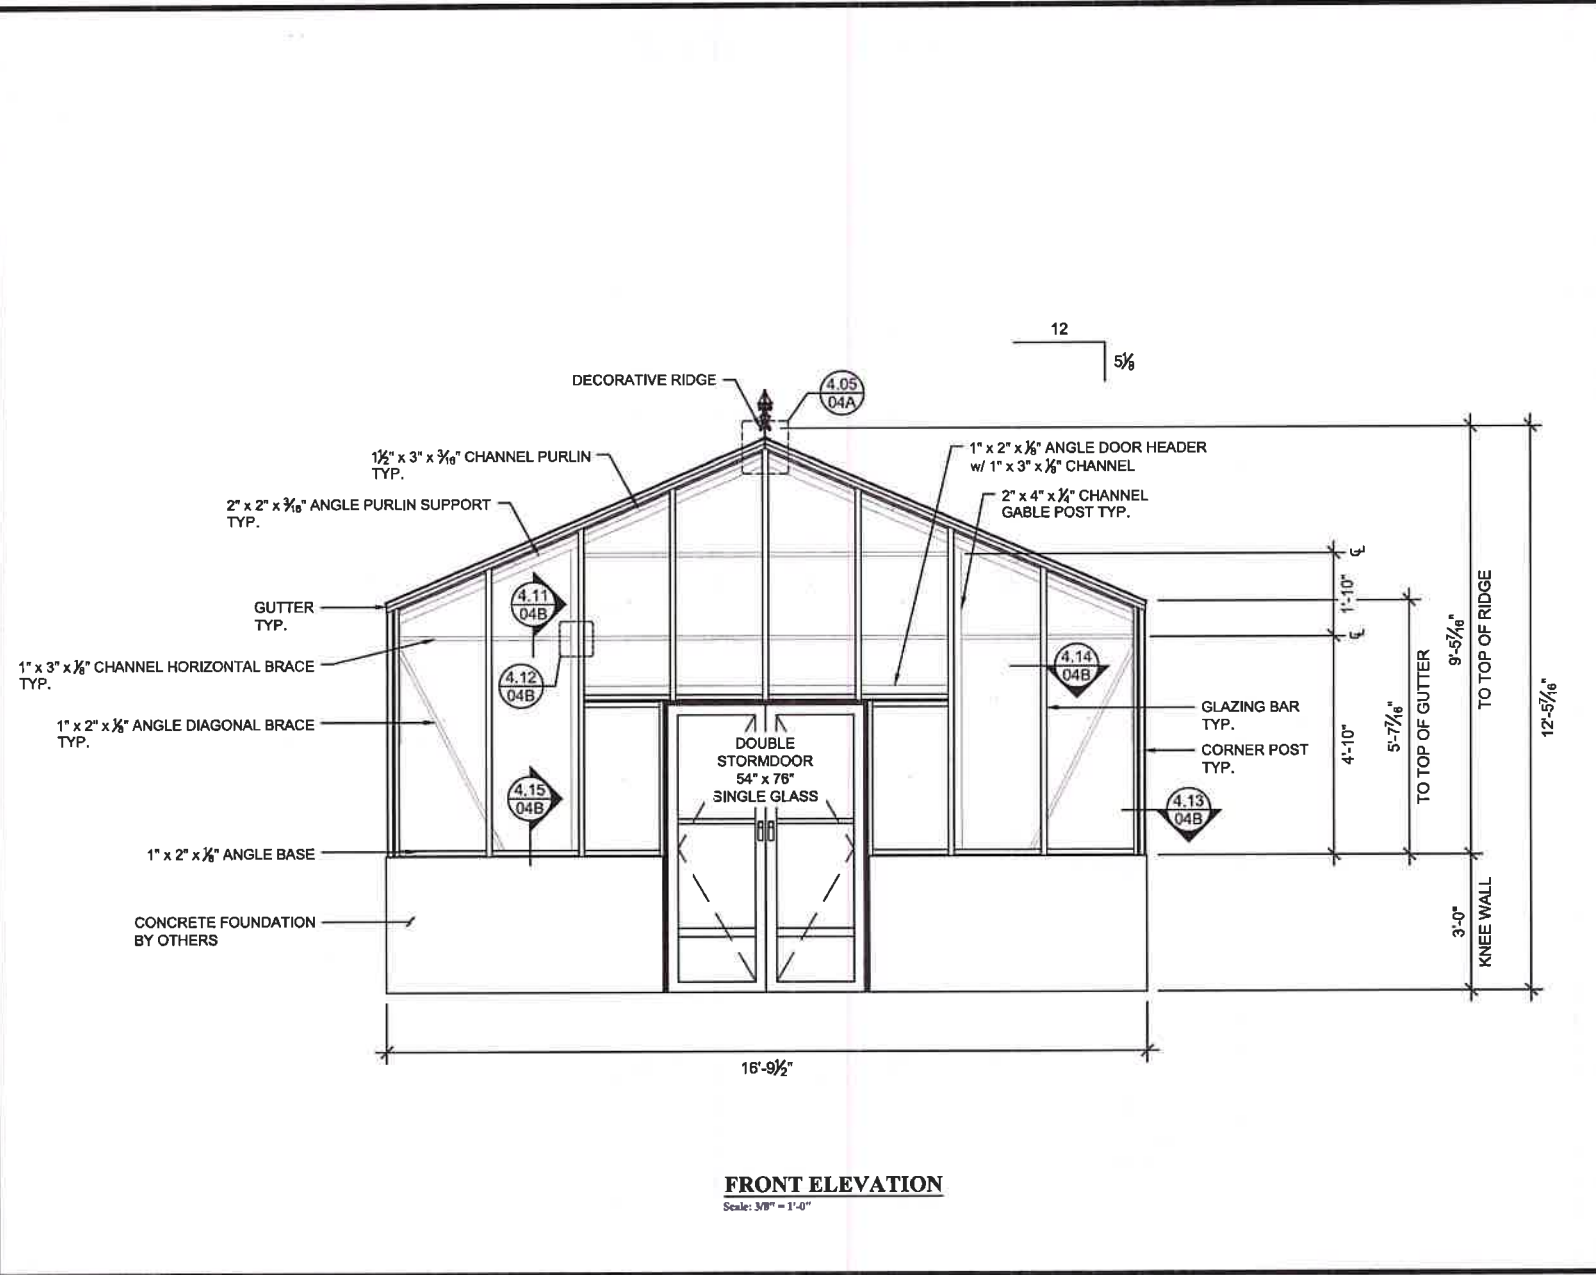

FRONT ELEVATION
Scale: 3/8" = 1'-0"

Submitted For:	Submitted On:	Rev. Description
Distributors	2026 01 20	

Engineer Loads & Stamp (as required):

KNH ENGINEERING INC.
EGBC PERMIT #: 1002779




Product: TR1624FW

Customer:
Mulrooney Michael
3692 FRUITVALE WAY,
OLIVER, BC, V0H 1T1

Drawn By: AY

Checked By: MW

Page No.: 03B

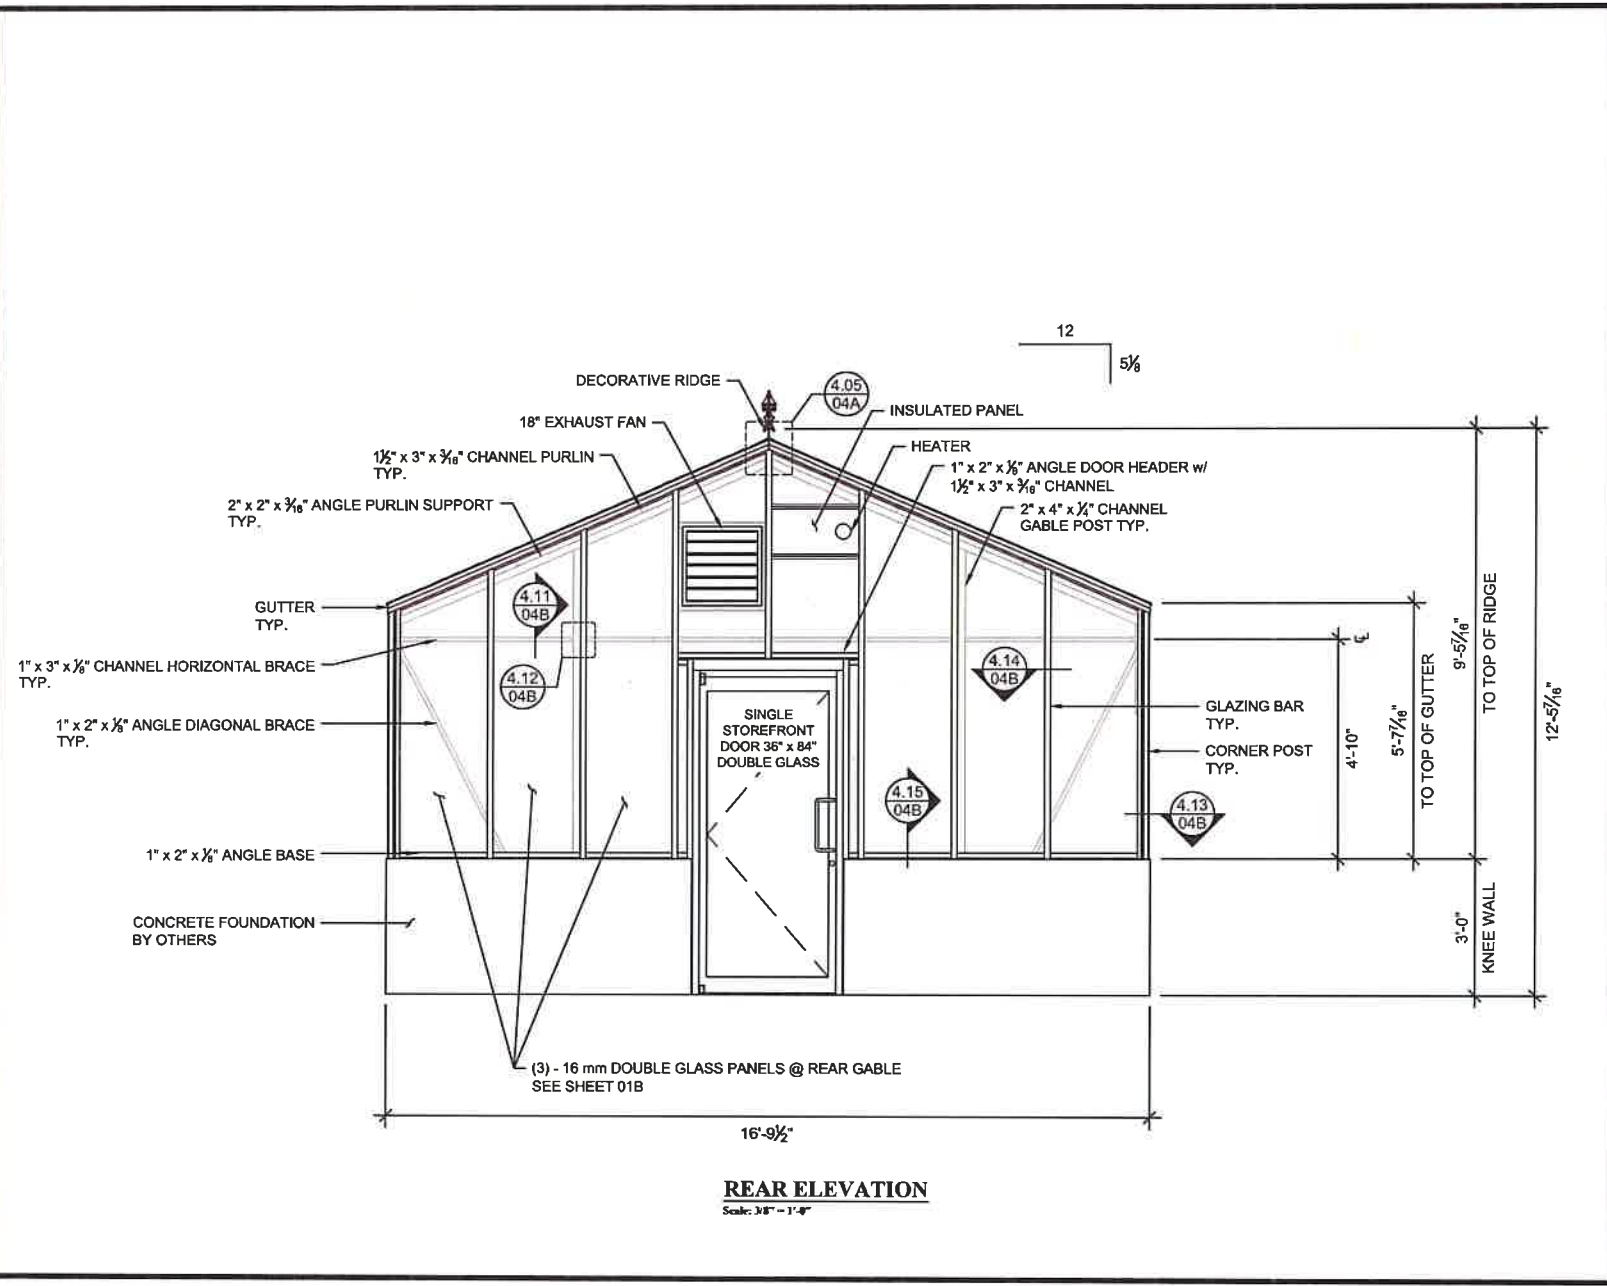

REAR ELEVATION
Scale: 3/8" = 1'-0"


Submitted For:	Submitted On:	Rev. Description
Distribution	2026 03 20	

Engineer Loads & Stamp (as required):

KNH ENGINEERING INC.
EGBC PERMIT #: 1002779



Product:	TR1624FW
Customer:	Mulrooney Michael 3692 FRUITVALE WAY, OLIVER, BC, V0H 1T1
Drawn By:	AY
Checked By:	MW
Page No.:	03D

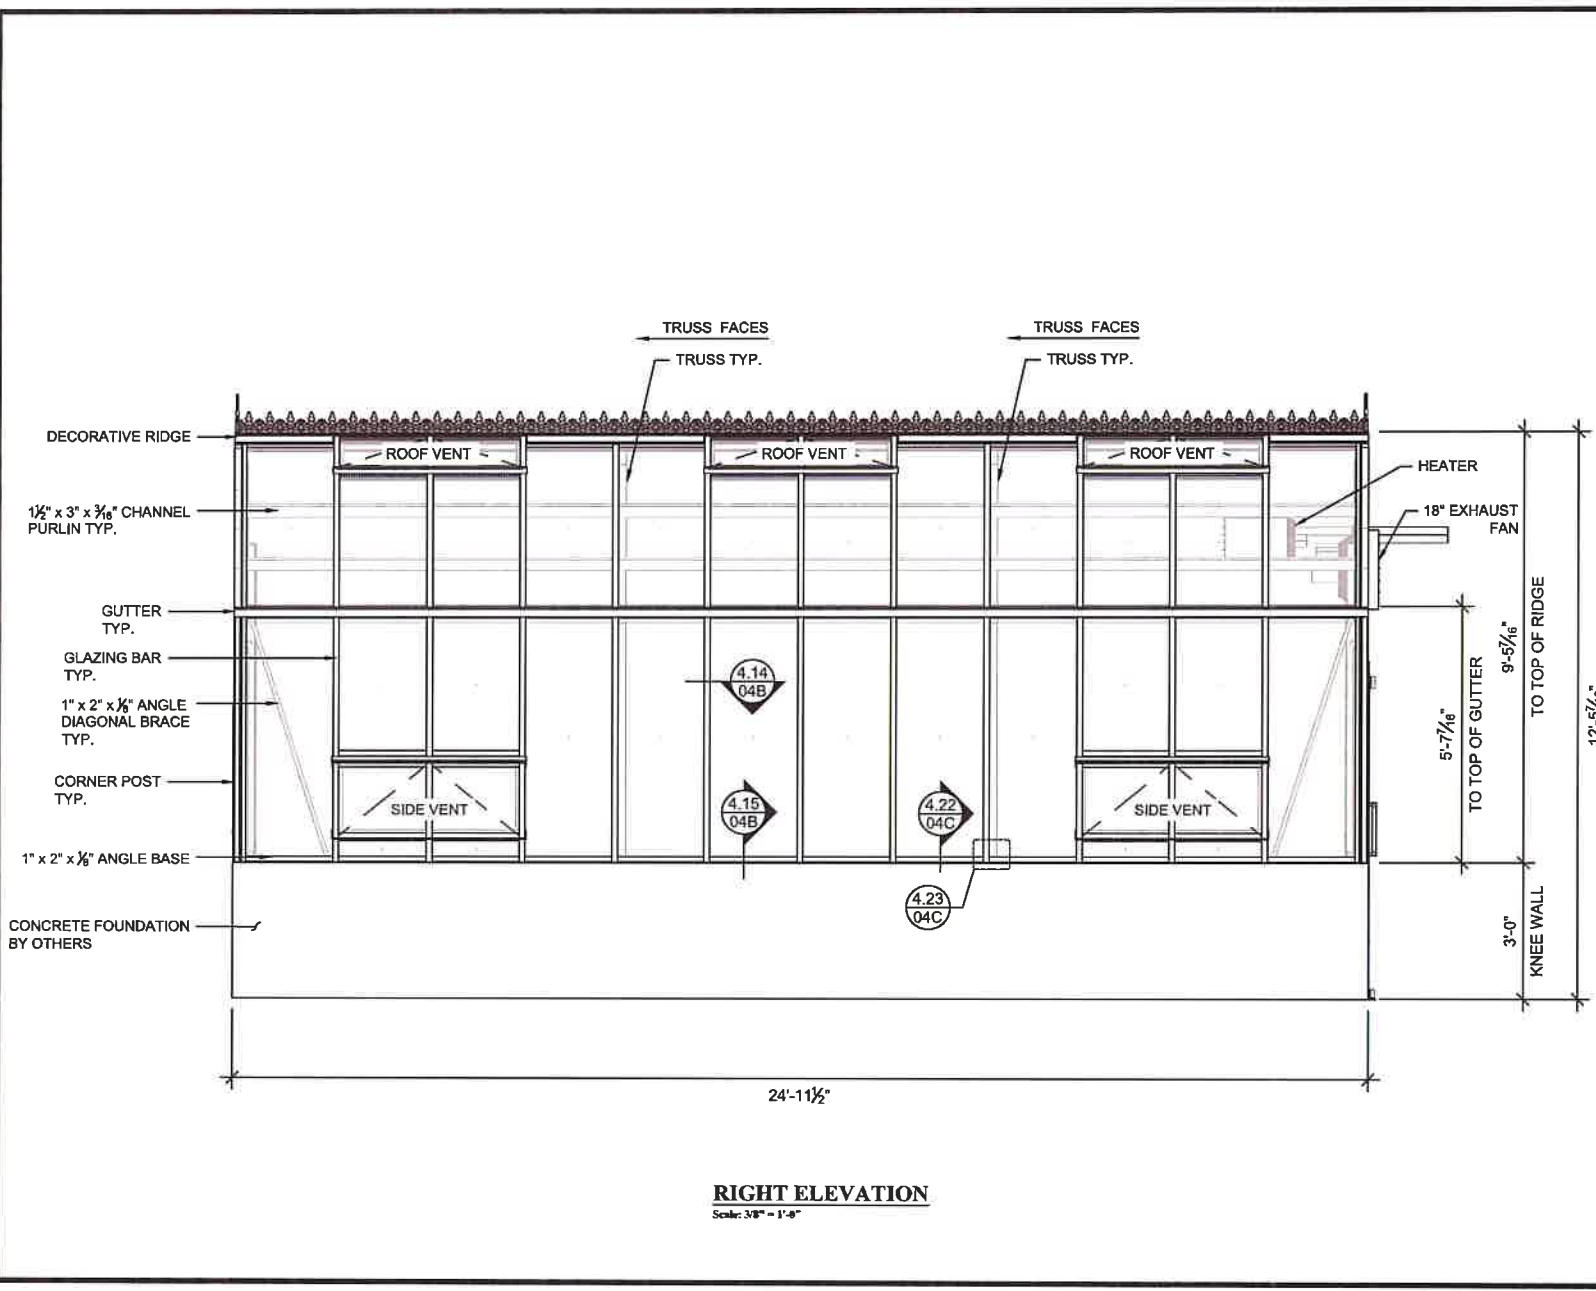

RIGHT ELEVATION
Scale: 3/8" = 1'-0"