



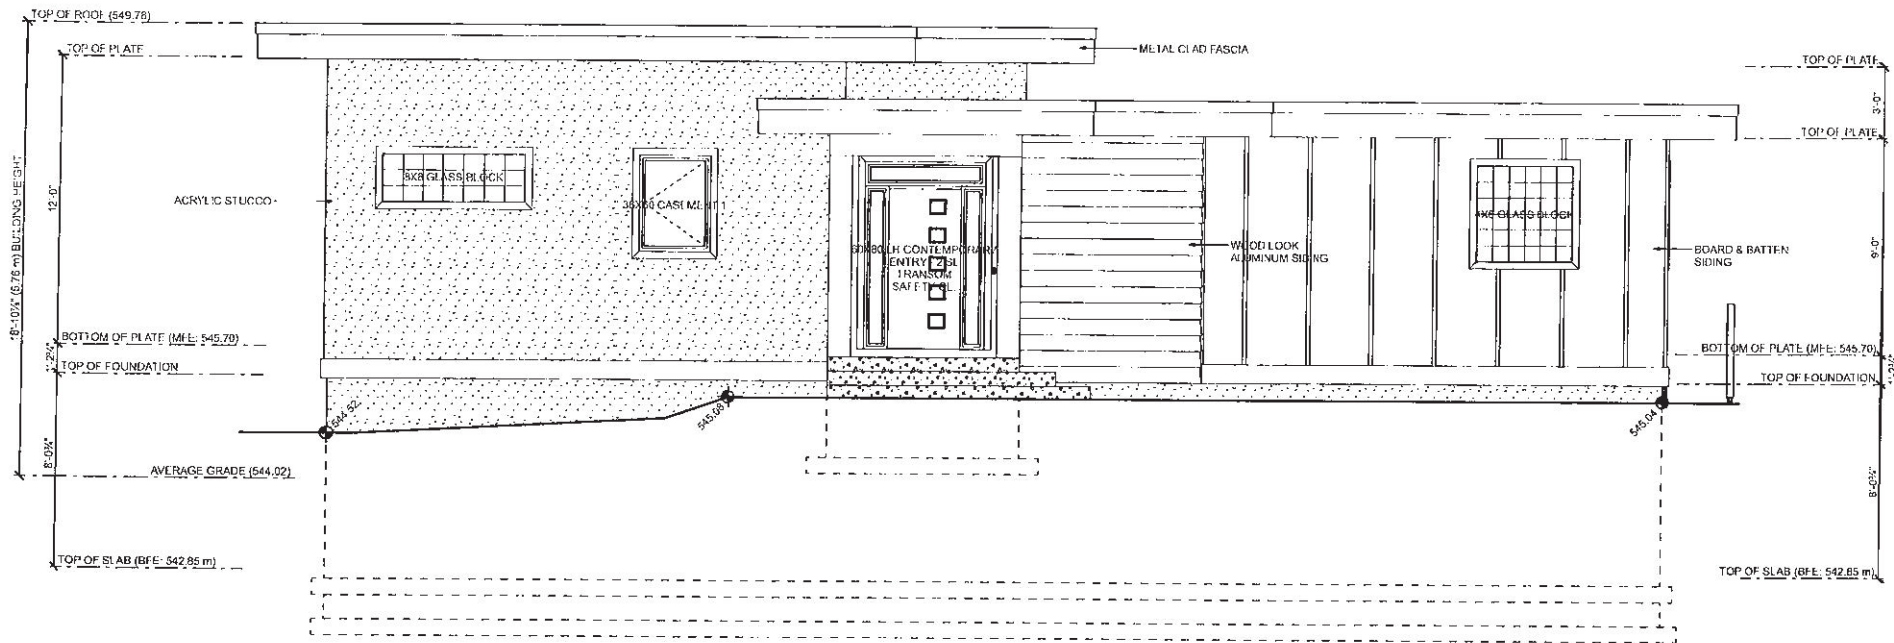


FRONT ELEVATION
SCALE: 1/8" = 1'-0"

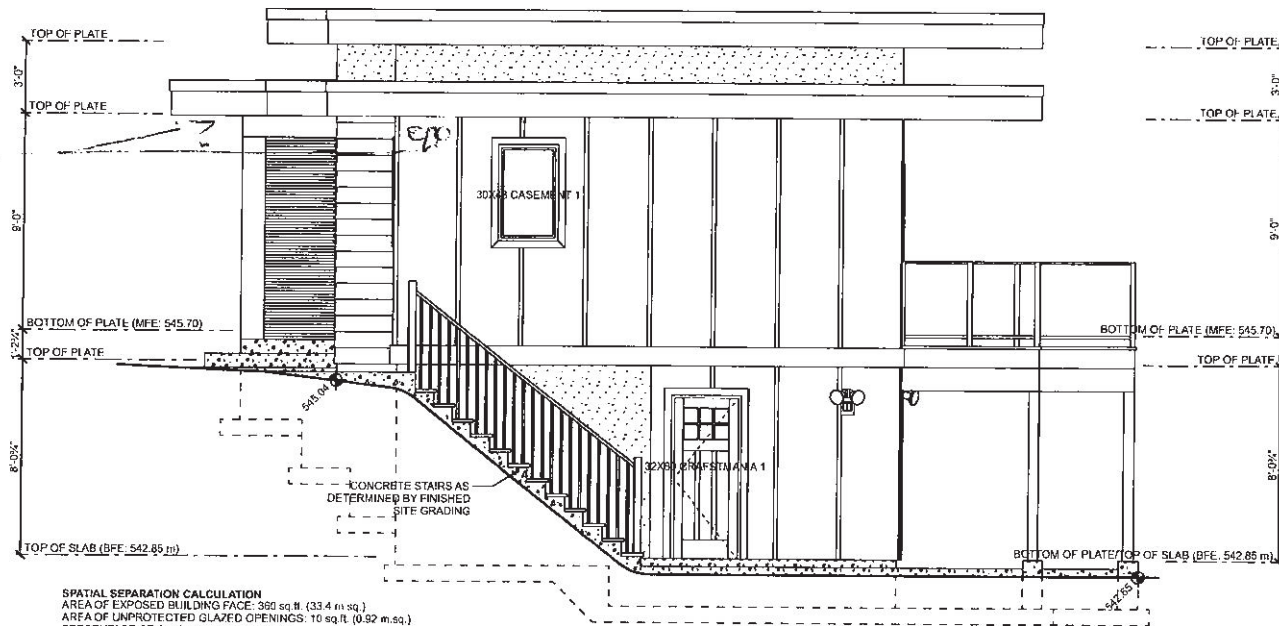

SPATIAL SEPARATION CALCULATION
AREA OF EXPOSED BUILDING FACE: 350 sq. ft. (33.4 m. sq.)
AREA OF UNPROTECTED GLAZED OPENINGS: 10 sq. ft. (0.92 m. sq.)
PERCENTAGE OF GLAZED OPENINGS: 2.8%

RIGHT ELEVATION
SCALE: 1/8" = 1'-0"


WP-5647 PLAN NO.	
A6 SHEET NO.	
808 & ELIZABETH AVE. BARNETT CONSTRUCTION LTD. 2401 WORKMAN PLACE NANAIMO, BC V9T 1G2 DESIGNED BY: A.G. DRAWN BY: A.G.	
© Giroux Design Group Inc. All Rights Reserved. Reproduction of these drawings, in whole or in part, including electronic or mechanical means, without the prior written permission of Giroux Design Group Inc. is strictly prohibited.	
GIROUX DESIGN GROUP Custom Home and Building Design Since 1950. Giroux Design Group Inc. 13100 10th Avenue, Suite 100 Vancouver, BC, Canada V6P 1A3 Tel: 604.275.2285 Fax: 604.275.2286 Email: info@girouxdesigngroup.com Web: www.girouxdesigngroup.com	
www.girouxdesigngroup.com - www.westhomeplanners.com - www.houseplanhunters.com	

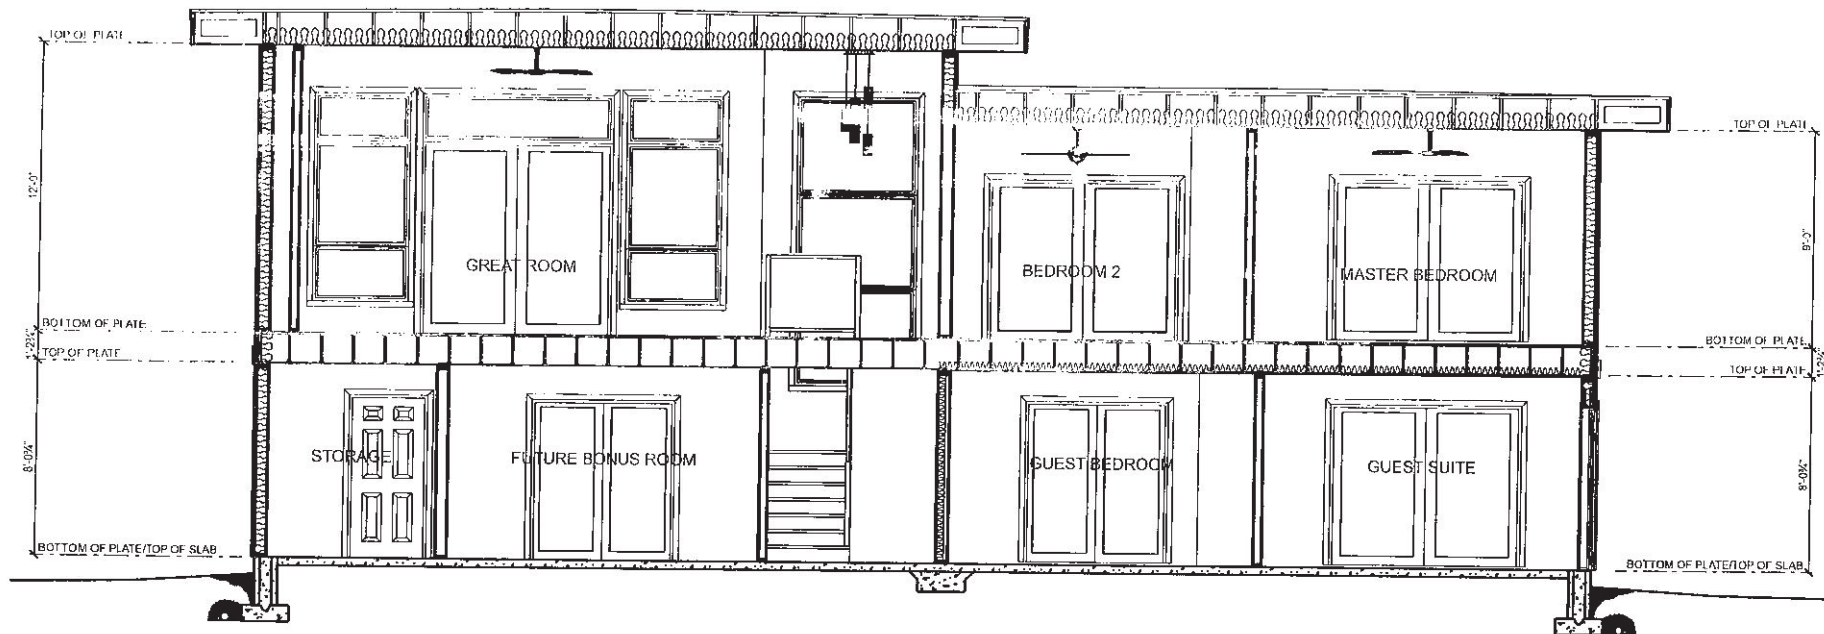

A
A2/A8

CROSS SECTION A

SCALE: 1/8" = 1'-0"

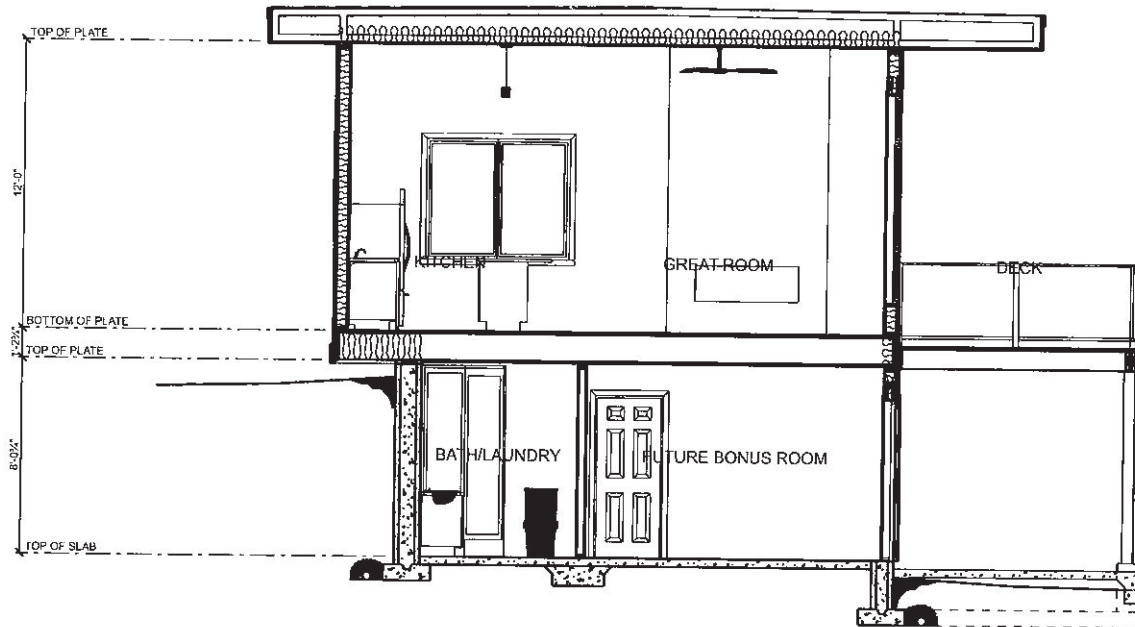

B
A2/A8

CROSS SECTION B

SCALE: 1/8" = 1'-0"

MR. & MRS. JUNE
BANKS LTD.
2401 WORKMAN PLACE
MARKHAM, ONT.
L3R 9V7

© Giroux Design Group Inc. All Rights Reserved
Reproduction of these drawings, in whole or in part, including
any direct copying and/or preparation of derivative works thereof,
without the written permission of Giroux Design Group Inc. is strictly prohibited.

GIROUX DESIGN GROUP
Custom Home and Building Design Since 1950.
Giroux Design Group Inc.
P.O. Box 100, Markham, ON L3R 9V7
Tel: (905) 477-3388
Fax: (905) 477-3389
www.girouxdesigngroup.com



WP-5647

A8

PLAN NO.

SHEET NO.

www.houseplanhunters.com

www.westhomeplanners.com

www.girouxdesigngroup.com