


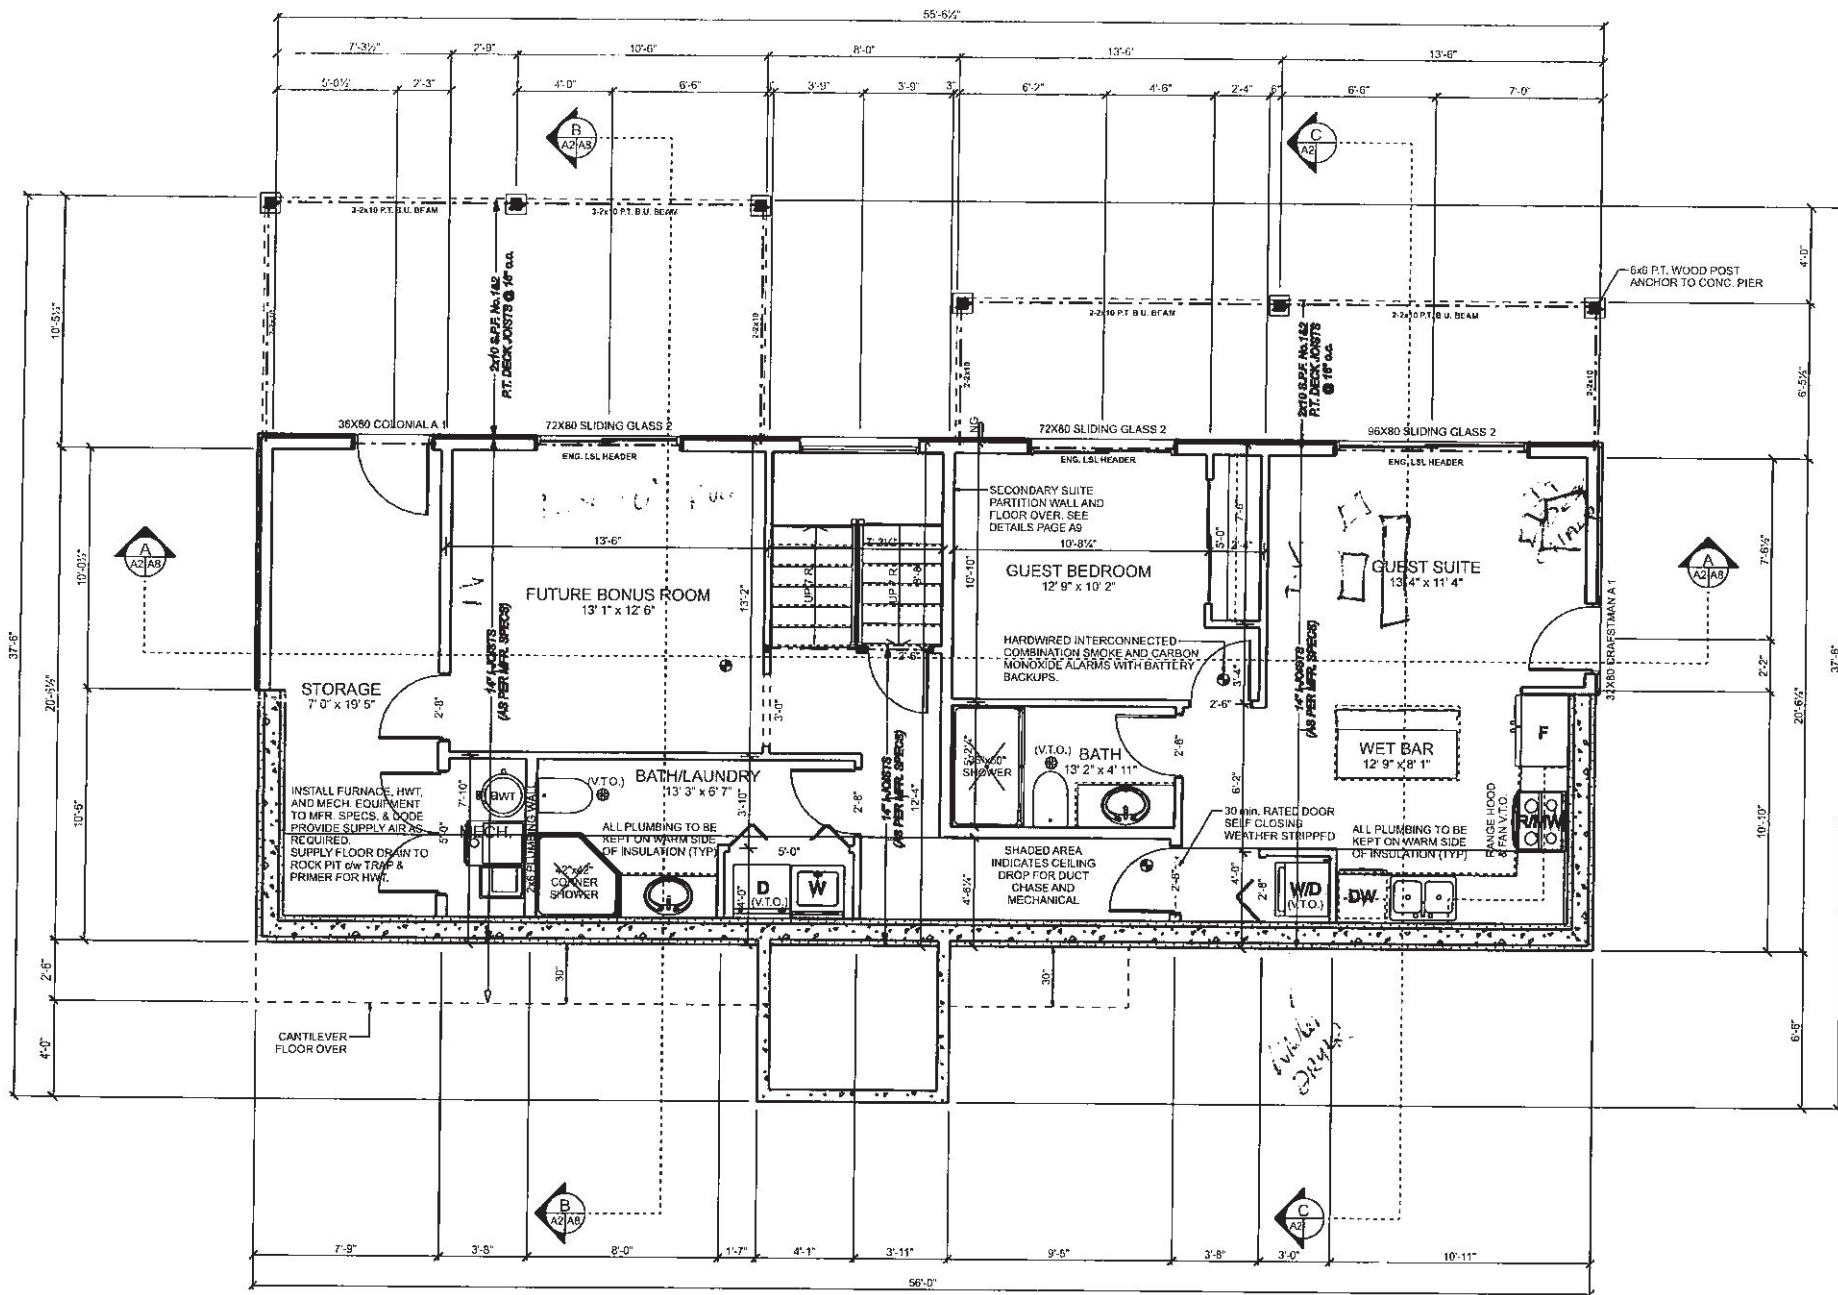

BASEMENT FLOOR PLAN

SCALE: 1/8" = 1'-0"

BASEMENT LIVING AREA: 1176.0 sq. ft.

OWNERS'S BASEMENT AREA: 642.6 sq. ft.

SECONDARY SUITE AREA: 542.0 sq. ft.

GIROUX DESIGN GROUP
Custom Home and Building Design Since 1992.
Giroux Design Group Inc.
P.O. Box 278, 4333, 252-785-3395
P.O. Box 278, 4333, 252-785-3395
www.girouxdesigngroup.com

© Giroux Design Group Inc. All Rights Reserved.
Reproduction of these drawings, in whole or in part, including
any part of the design, is strictly prohibited without the
written permission of Giroux Design Group Inc.

BOB & ELIZABETH AINE
BARNETT CONSTRUCTION LTD
2401 WORMAN PLACE
VANCOUVER, BC
V6M 2K1

A4
SHEET NO.

WP-5647
PLAN NO.

www.girouxdesigngroup.com

www.westhomeplanners.com

www.houseplanhunters.com

