


**1** BASEMENT FLOOR PLAN  
1/4" = 1'-0"


- FIRE EVACUATION ROUTE
- SMOKE & CARBON MONOXIDE ALARM
- FE = FIRE EXTINGUISHER
- EXIT = EXTERIOR EXIT
- SECONDARY EXIT = ALTERNATE EXTERIOR EXIT

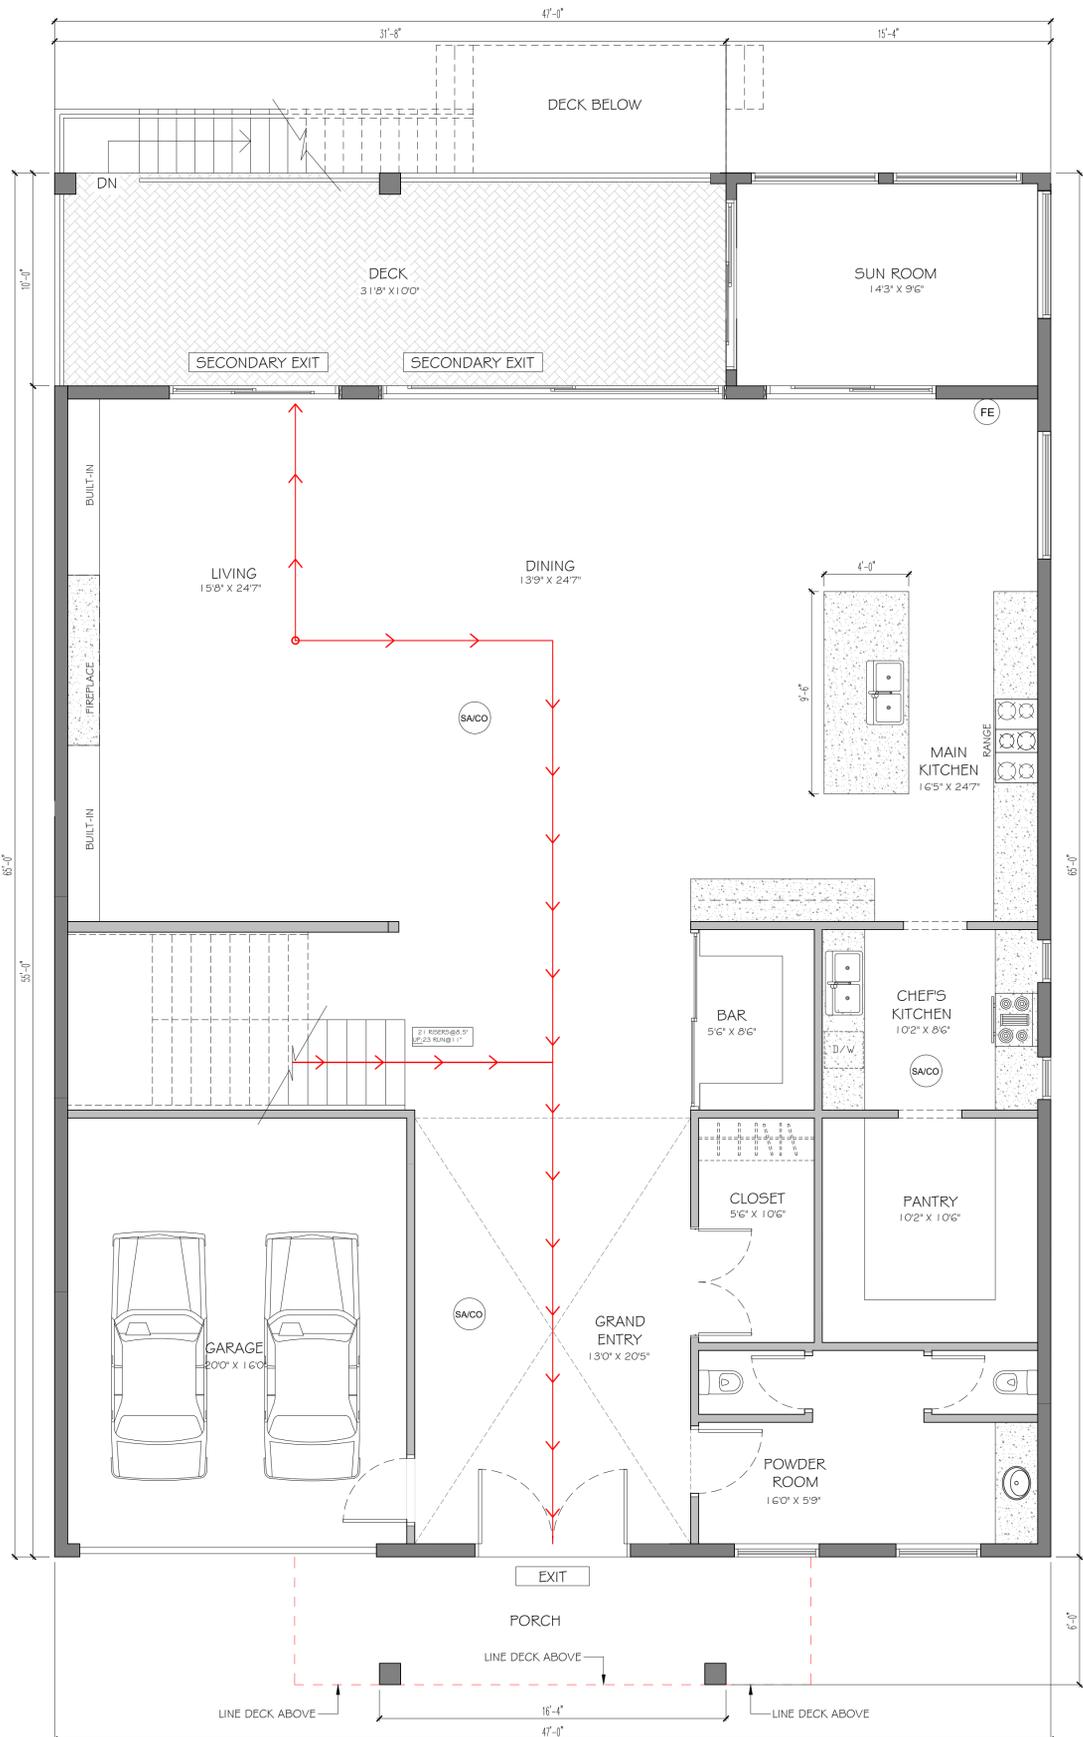


**2** MAIN FLOOR PLAN  
1/4" = 1'-0"

SHEET NAME:  
**BASEMENT AND MAIN FLOOR PLAN**

PROJECT NAME:  
6851 INDIAN ROCK ROAD,  
NARAMATA, B.C.

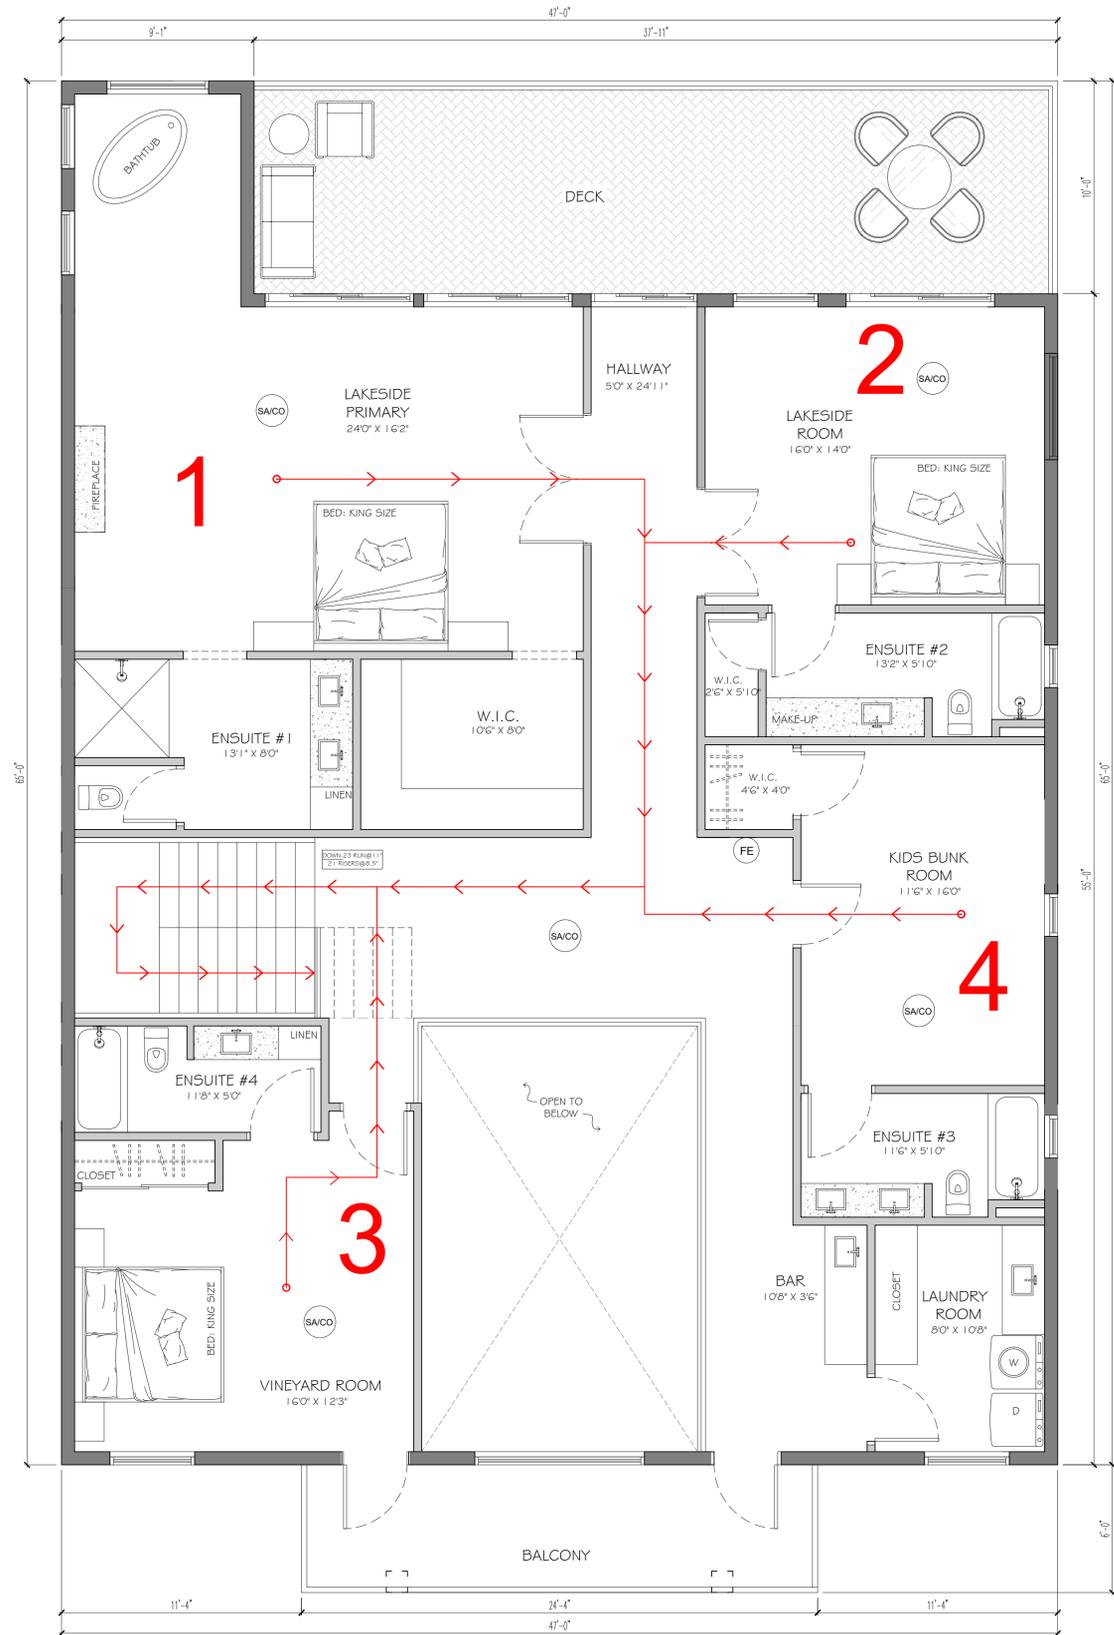

**3** UPPER FLOOR PLAN  
 1/4" = 1'-0"

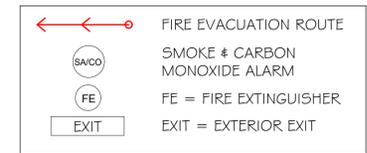

SHEET NAME:  
 UPPER FLOOR PLAN

PROJECT NAME:  
 6851 INDIAN ROCK ROAD,  
 NARAMATA, B.C.