



Steve A. Cade e. steca@live.ca

ROCKY RIDGE DEVELOPMENTS

Rocky Armstrong
c. 250.488.1492

e. rockysridge@telus.net

08/30/2021

ACCURACY OF INFORMATION PROVIDED HEREIN NOT GUARANTEED

Drawing Orientation

Project Title

150 TAMERAC AVE. GARAGE ADDITION

KALEDEN, B.C.

Drawing Title


Date	April 24, 2021 SAC 21-02		
Job No.			
Scale	AS NOTED		
Drawn	S.A.C.		


PARTIAL SITE PLAN GARAGE PLAN

Drawing Number

1 / :

DRAWINGS ARE NOT TO BE SCALED. ALL DIMENSIONS SHALL BE VERIFIED ON JOE

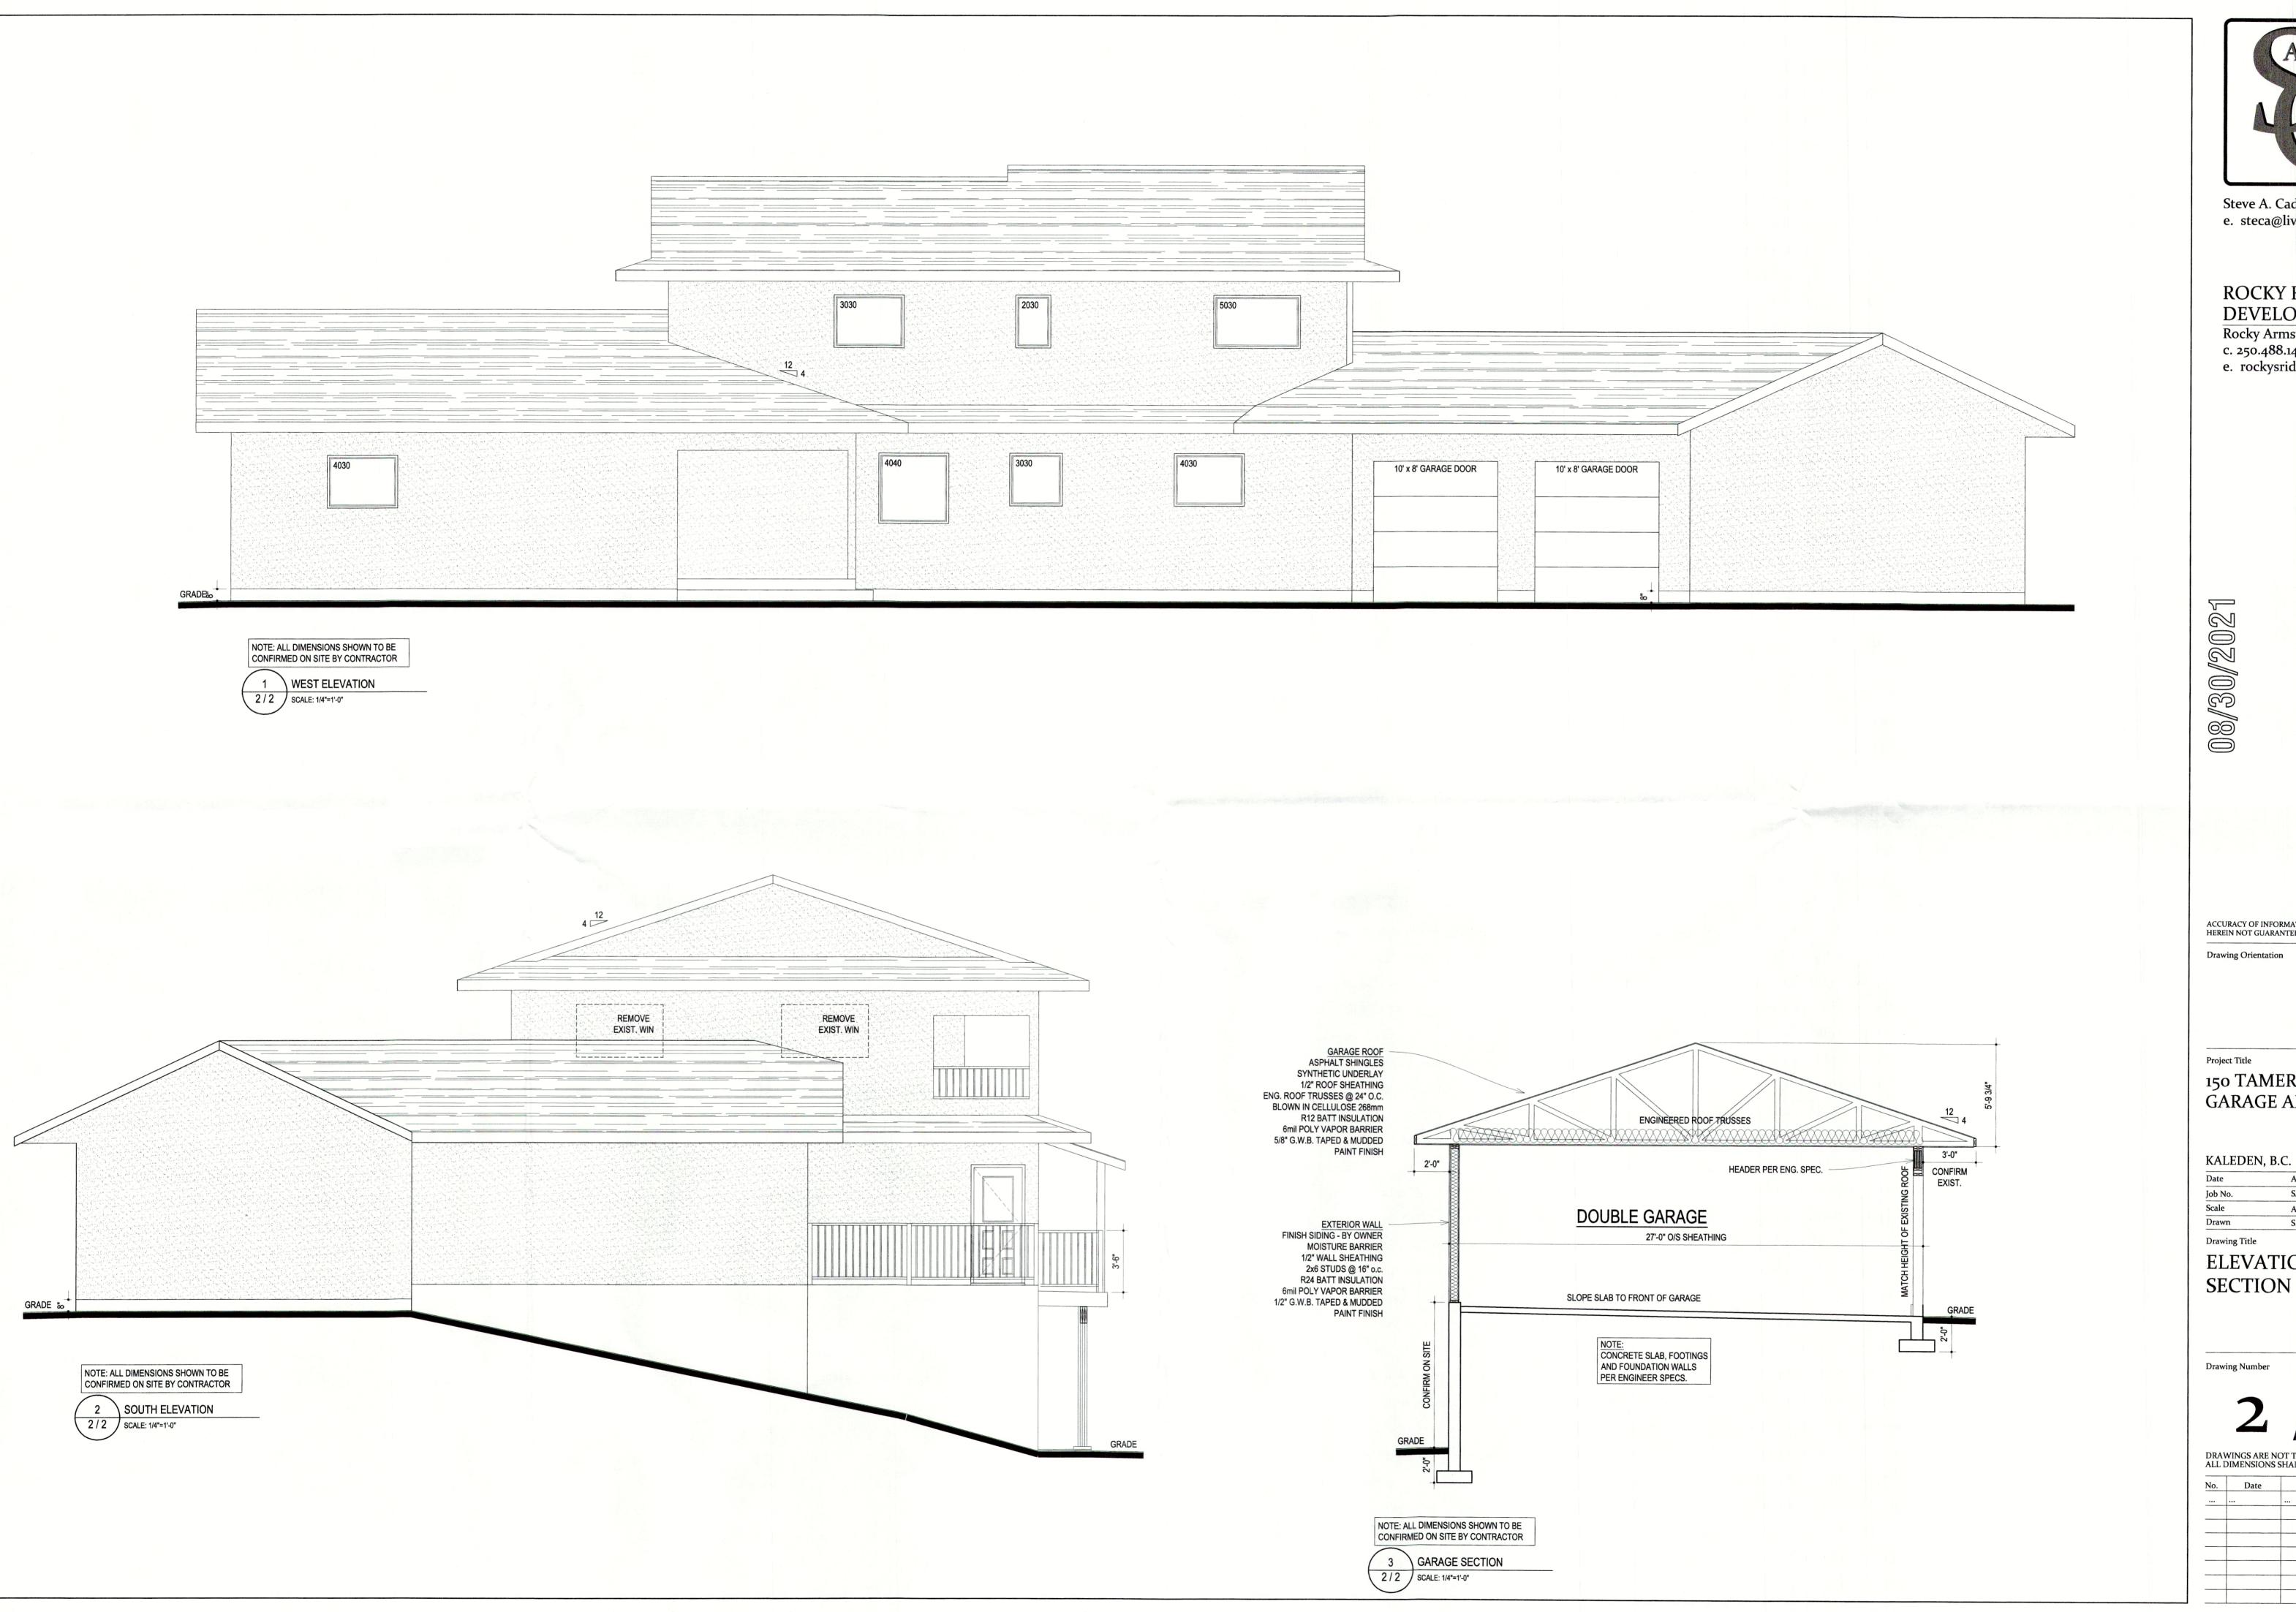

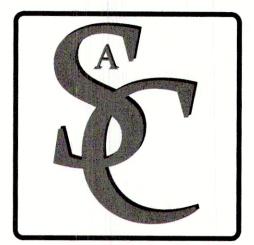

Steve A. Cade e. steca@live.ca

ROCKY RIDGE DEVELOPMENTS Rocky Armstrong c. 250.488.1492 e. rockysridge@telus.net

08/30/2021

ACCURACY OF INFORMATION PROVIDED HEREIN NOT GUARANTEED

Drawing Orientation

Project Title

150 TAMERAC AVE. GARAGE ADDITION

KALEDEN, B.C.

Date	April 24, 2021		
Job No.	SAC 21-02		
Scale	AS NOTED		
Drawn	S.A.C.		

Drawing Title ELEVATIONS

DRAWINGS ARE NOT TO BE SCALED. ALL DIMENSIONS SHALL BE VERIFIED ON JOB

No.	Date	Revision		
			111	