




SUCASA

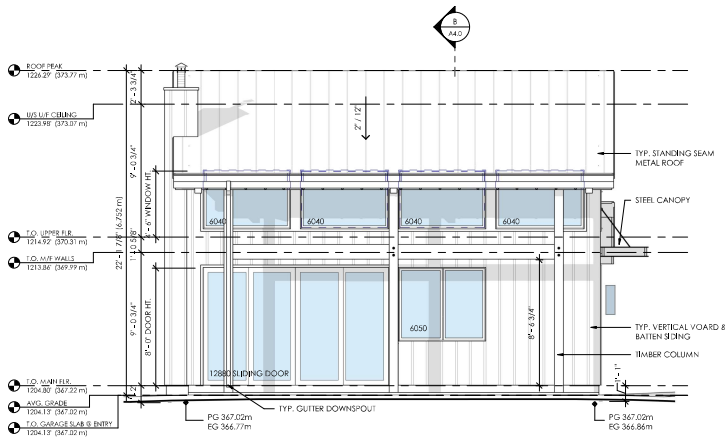


FRONT ELEVATION
1/4" = 1'-0"

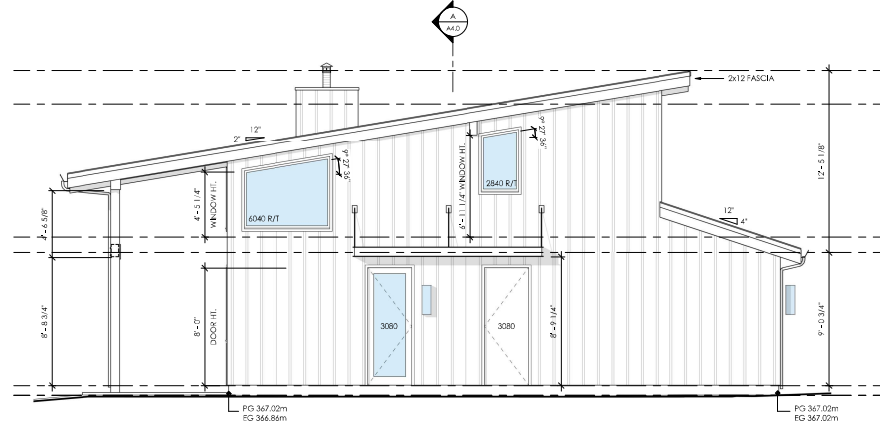


RIGHT ELEVATION
1/4" = 1'-0"

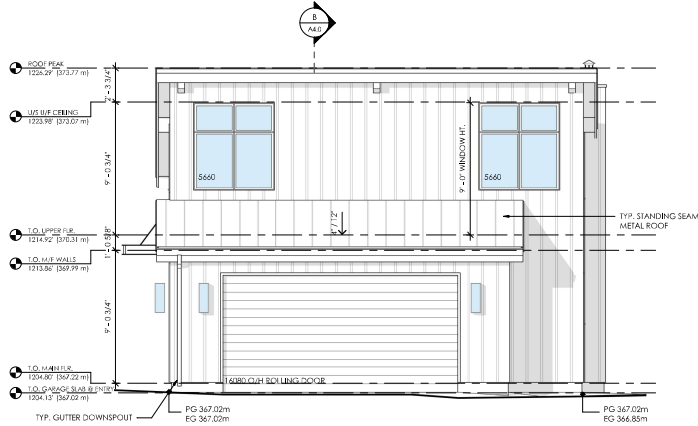

REAR ELEVATION
1/4" = 1'-0"

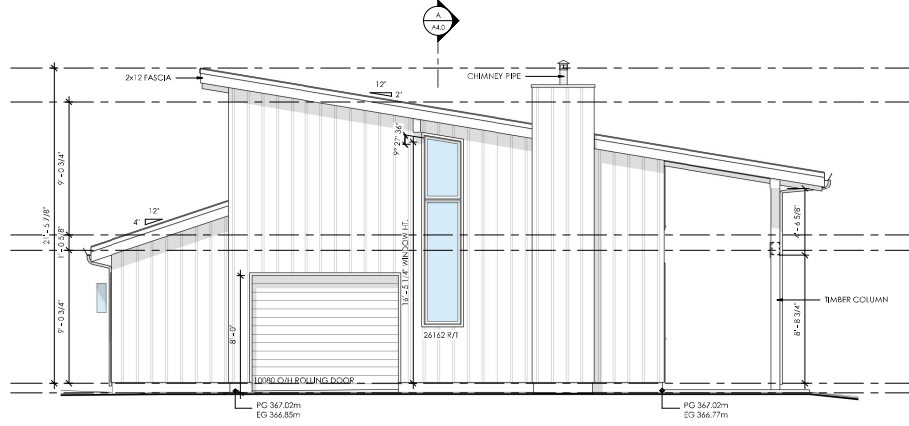


LEFT ELEVATION
1/4" = 1'-0"

 

RIGHT WALL FACE
607.80 SF (56.47 m²)

WALL AREA =
UMBRELLA DISTANCE =
MAX. UNPROTECTED OPENINGS @ 10.54% =
PROPOSED UNPROTECTED OPENINGS =

607.80 SF
2.08m MINIMUM (4.16m / 2)
64.56 SF
63.75 SF

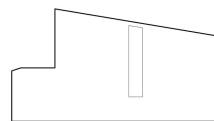

LEFT WALL FACE
607.80 SF (56.47 m²)

WALL AREA =
UMBRELLA DISTANCE =
MAX. UNPROTECTED OPENINGS @ 9.95% =
PROPOSED UNPROTECTED OPENINGS =

607.80 SF
2.07m MINIMUM (4.02m / 2)
60.48 SF
31.77 SF

FARAFOSZYN ACCESSORY BUILDING

PROJECT NAME

529 OAK AVENUE, KALEDEM,
BRITISH COLUMBIA
PROJECT ADDRESS

24326
PROJECT NUMBER

EXTERIOR ELEVATIONS

SHEET TITLE

3/27/2025 8:00:33 AM As Indicated
DRAWING DATE SCALE

REVISIONS	DATE	DESCRIPTION

CONSULTANTS

A3.0
SHEET NUMBER