

FARAFOSZYN
ACCESSORY
BUILDINGPROJECT ADDRESS
529 OAK AVENUE, KALEDEN,
BRITISH COLUMBIAPROJECT NUMBER
24326FOUNDATION PLAN & MAIN
FLOOR
SHEET TITLE

3/27/2025 8:30:26 AM 1/4" = 1'-0"

NO.	DESCRIPTION	DATE

REVISIONS



CONSULTANTS


A2.0

SHEET NUMBER


TYPICAL FLOOR PLAN NOTES

- ALL INTERIOR DOOR ARE 4" FROM WALL (UNO)
- PROPOSED STRUCTURE SHOWN FOR REFERENCE ONLY. REFER TO STRUCTURAL DRAWINGS FOR BEAM LOCATION(S) & JOIST DIRECTION
- PROPOSED TRUSSES SHOWN FOR REFERENCE ONLY. REFER TO TRUSS MANUFACTURER'S DRAWINGS FOR TRUSS LOCATIONS
- POINT LOAD FROM ABOVE
- POINT LOAD CARRIED TO FLOOR BELOW

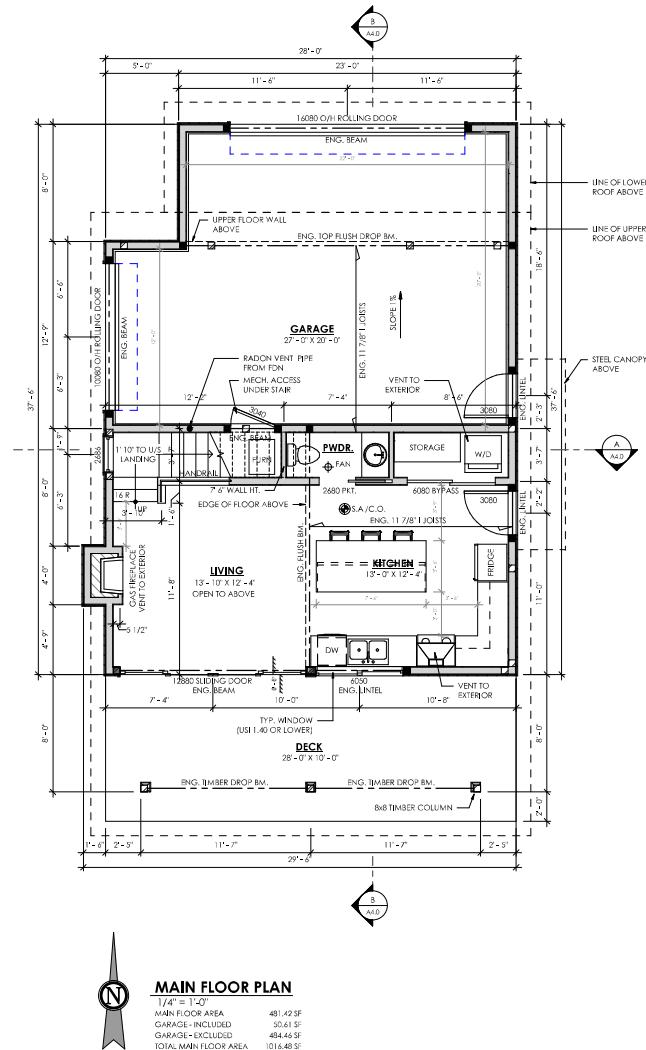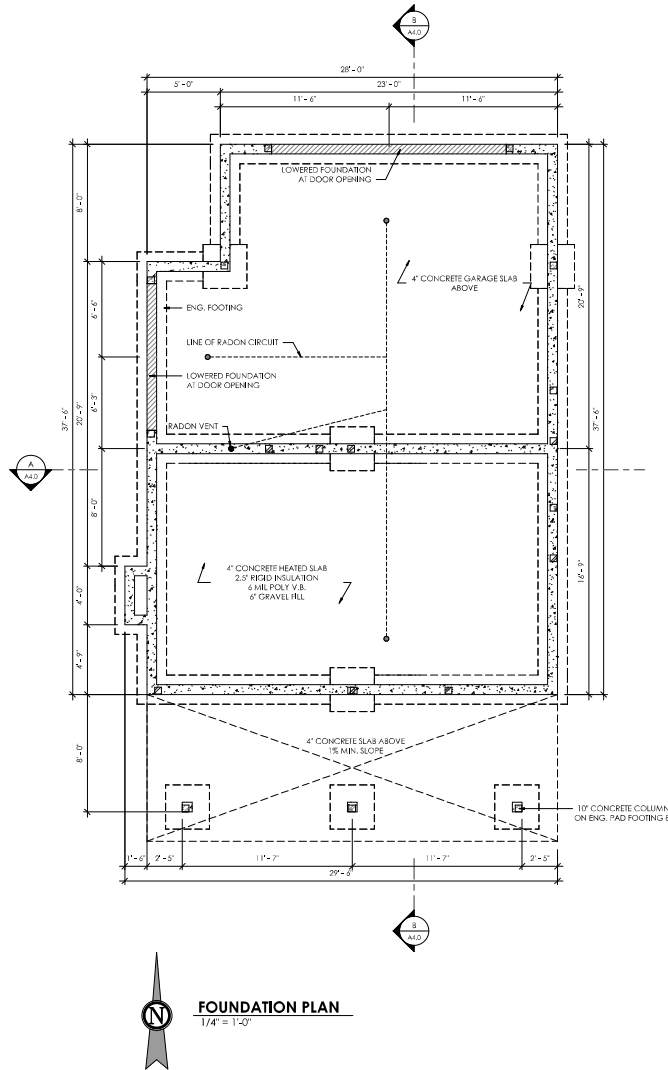

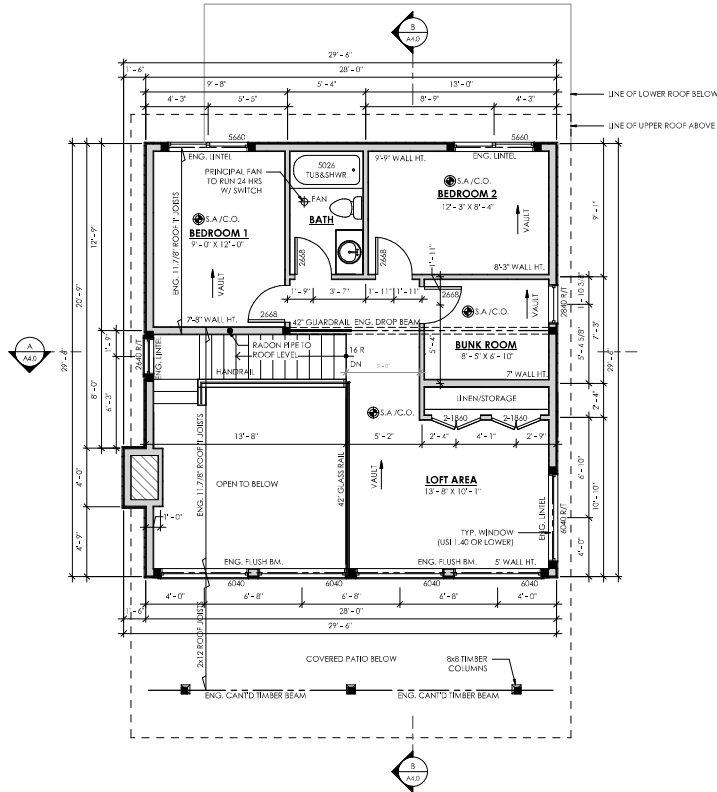

UPPER FLOOR PLAN
1/4" = 1'-0"
UPPER FLOOR AREA 648.26 SF

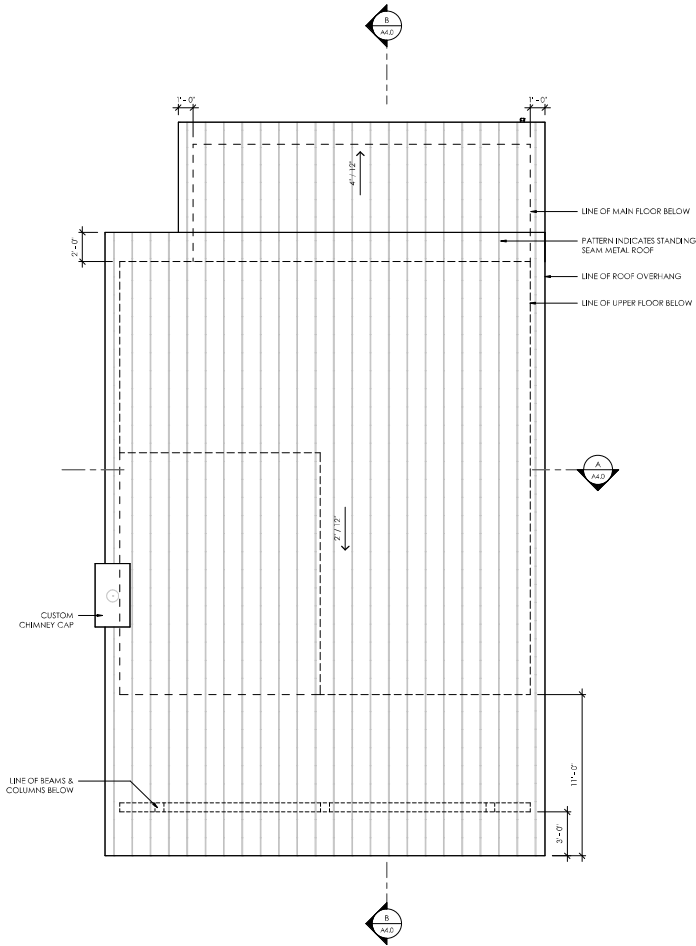

ROOF PLAN
1/4" = 1'-0"

- TYPICAL FLOOR PLAN NOTES**
- ALL INTERIOR DOOR ARE 4" FROM WALL (UNO)
 - PROPOSED STRUCTURE SHOWN FOR REFERENCE ONLY. REFER TO STRUCTURAL DRAWINGS FOR BEAM LOCATION, SITE & JOIST DIRECTION
 - PROPOSED TRUSSES SHOWN FOR REFERENCE ONLY. REFER TO TRUSS MANUFACTURER DRAWINGS FOR TRUSS LOCATIONS
 - POINT LOAD FROM ABOVE
 - POINT LOAD CARRIED TO FLOOR BELOW

SUCASA

**FARAFOSZYN
ACCESSORY
BUILDING**

PROJECT NAME

529 OAK AVENUE, KALEDEN,
BRITISH COLUMBIA
PROJECT ADDRESS

24326
PROJECT NUMBER

**UPPER FLOOR PLAN & ROOF
PLAN**
SHEET TITLE

3/27/2025 8:00:27 AM 1/4" = 1'-0"
DRAWING DATE SCALE

NO.	DESCRIPTION	DATE

REVISIONS

CONSULTANTS

A2.1
SHEET NUMBER