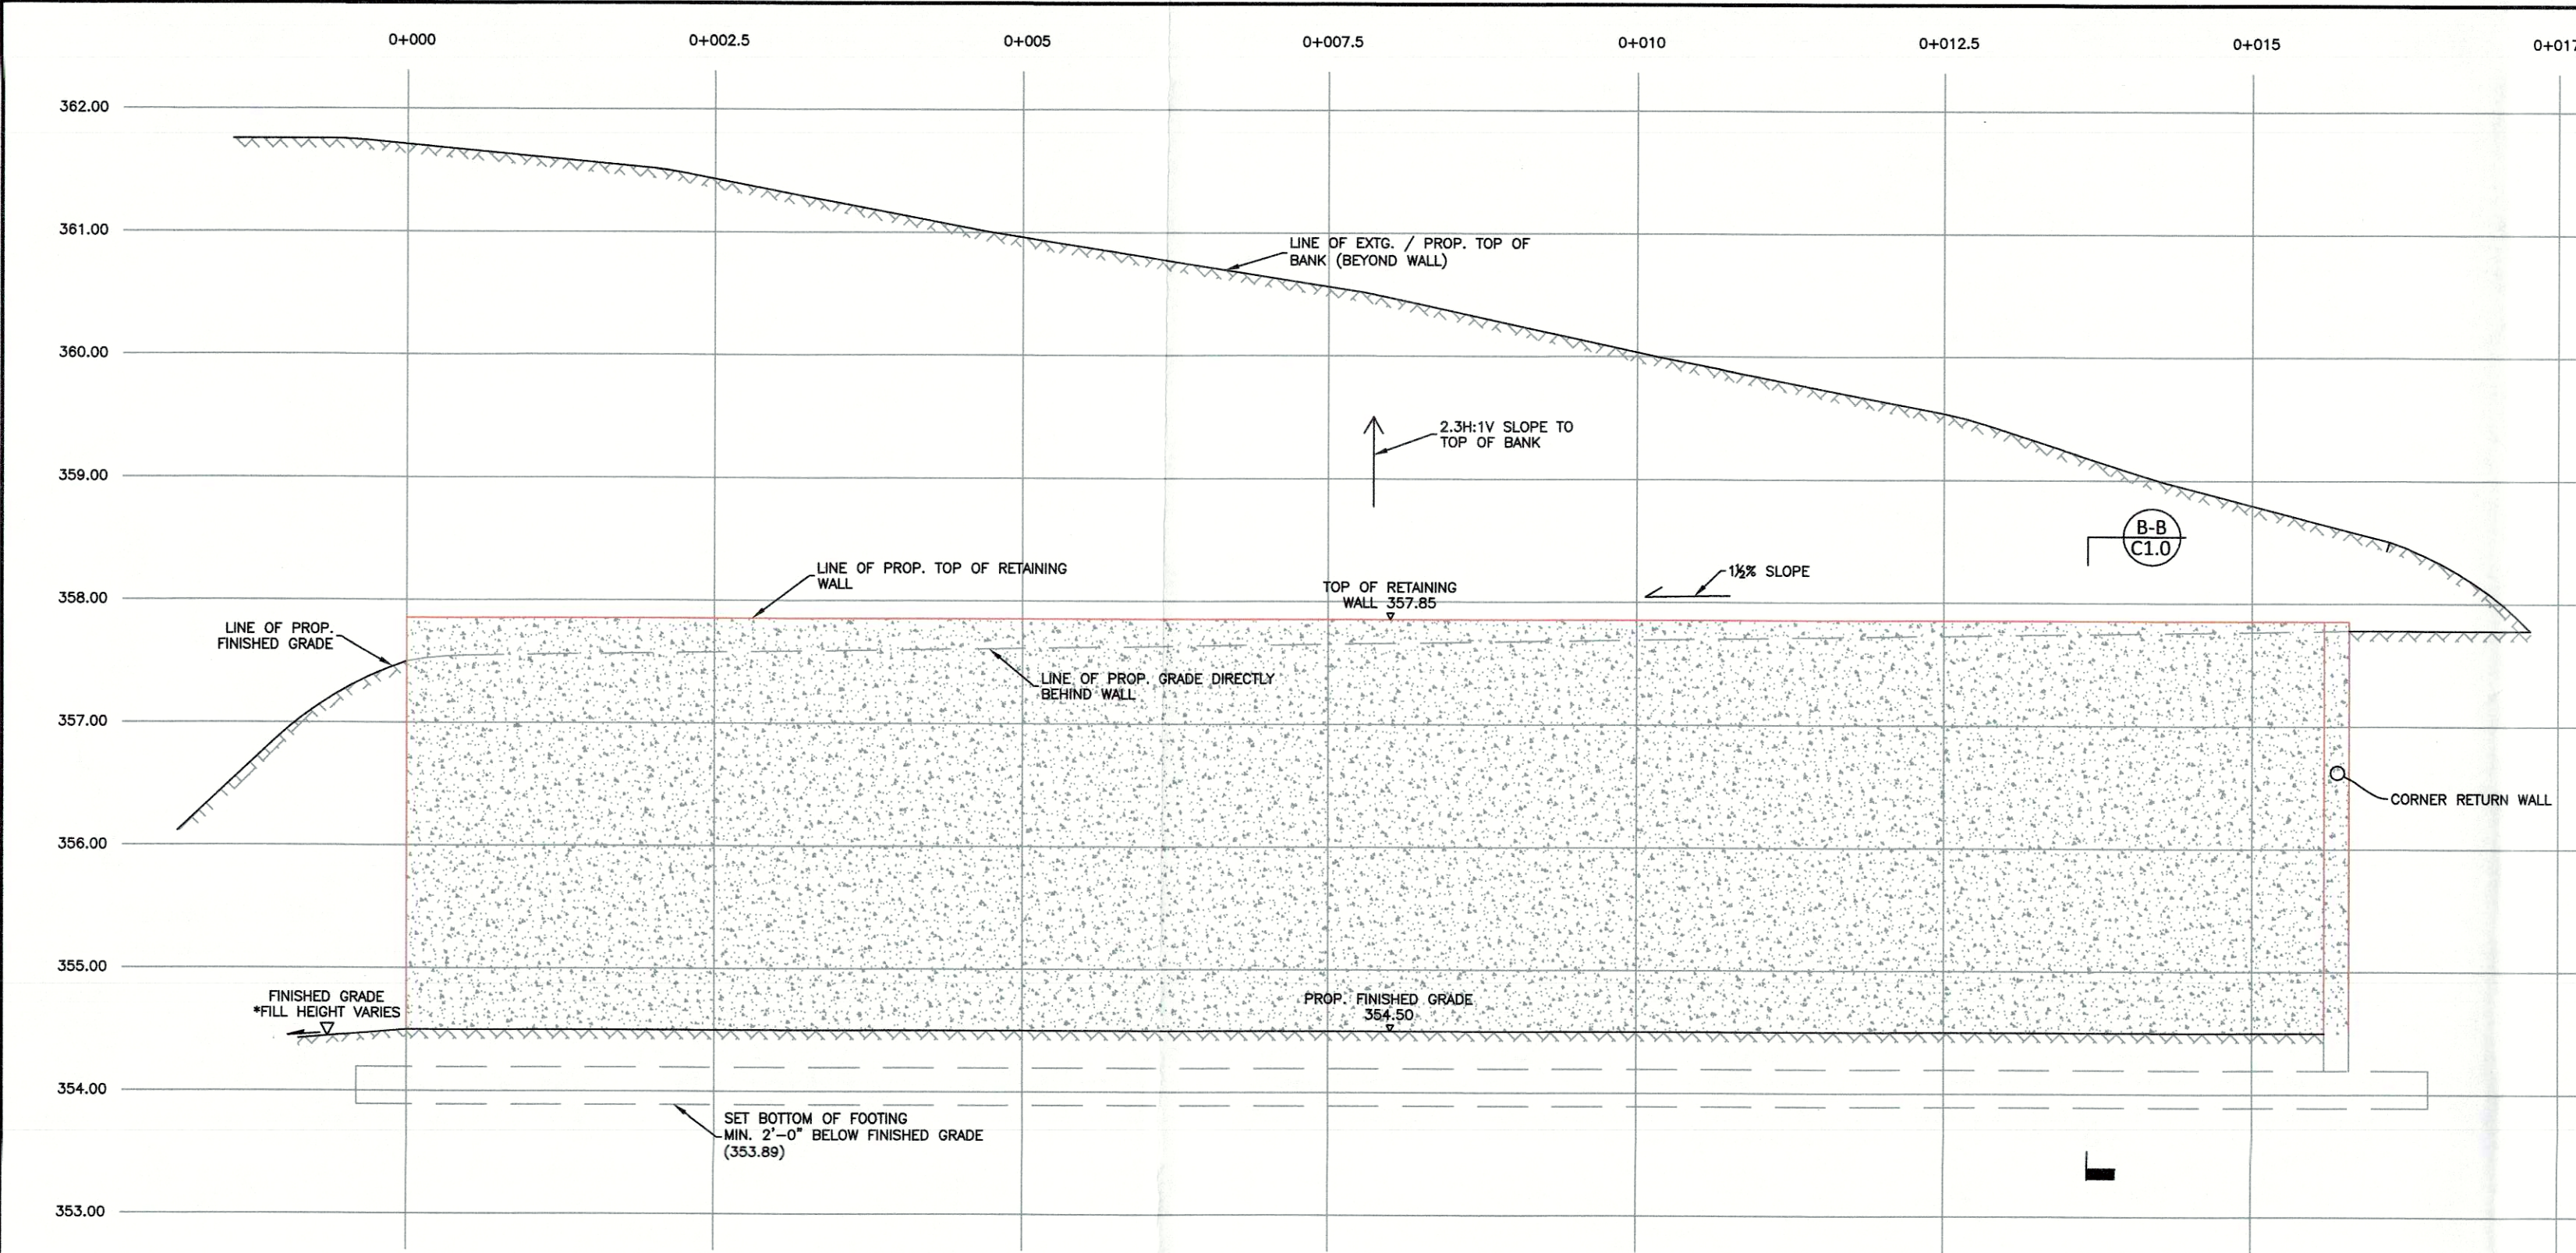
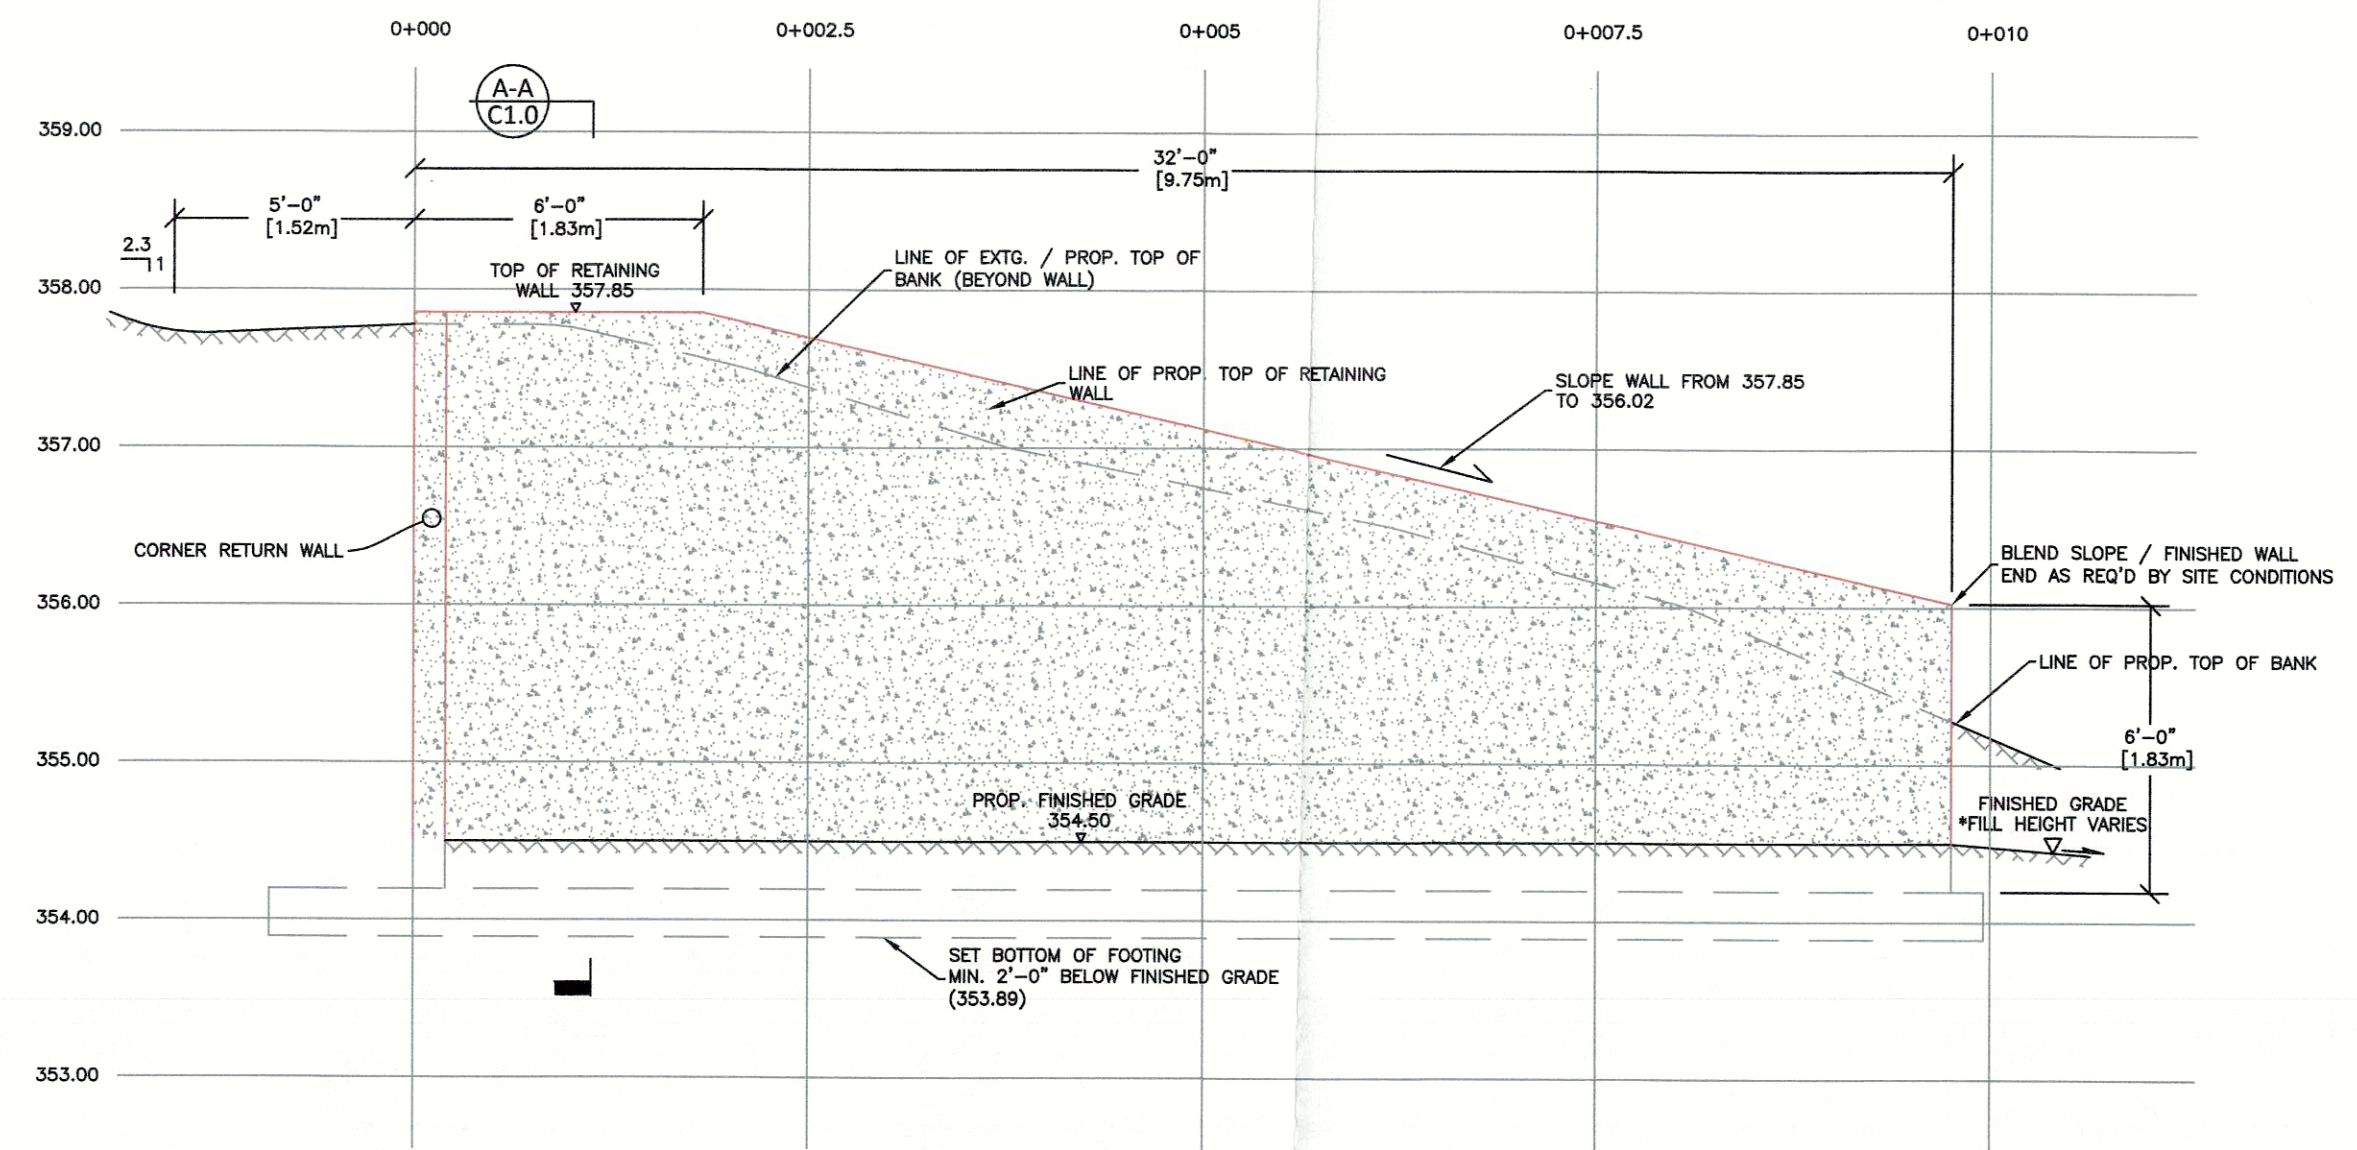
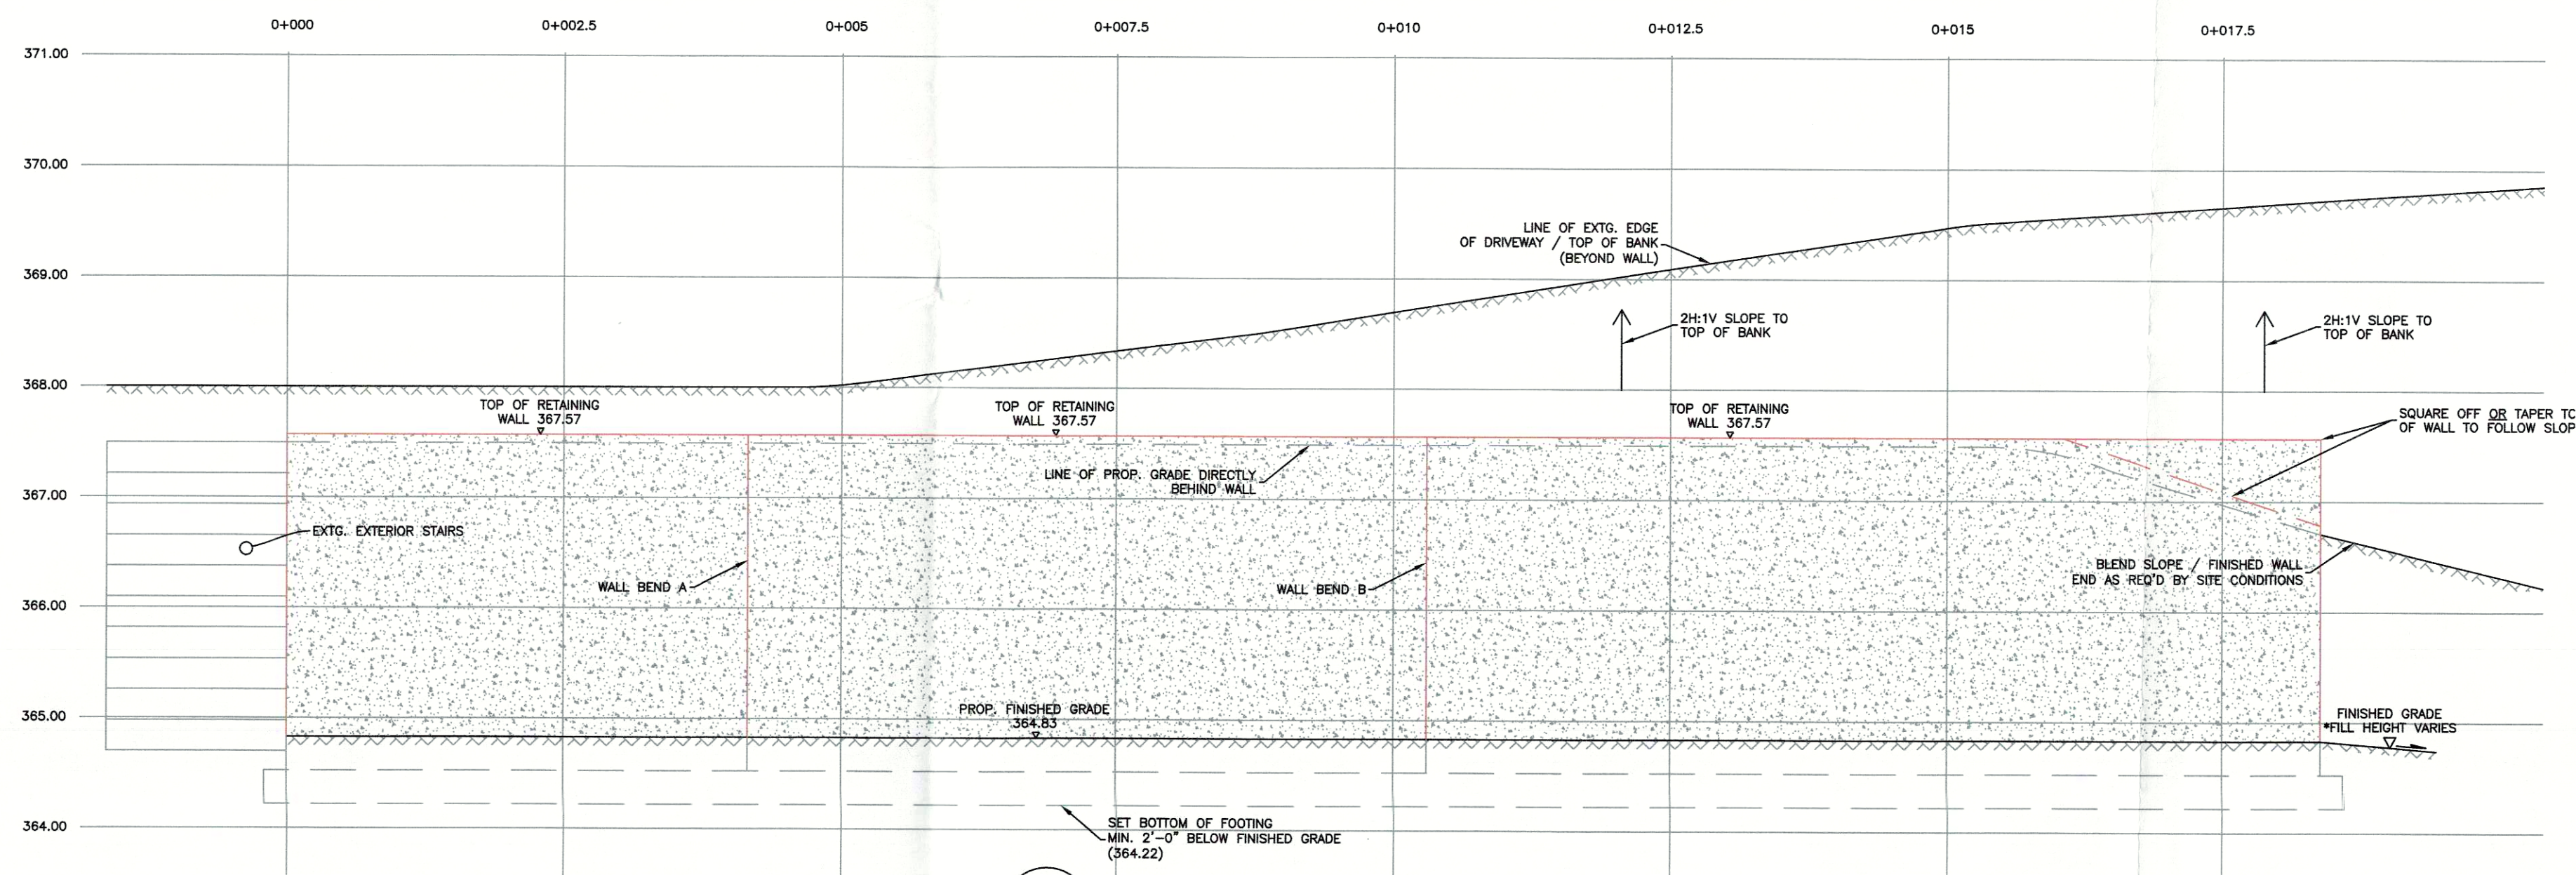




A-A GARAGE (WEST ELEVATION)
C1.0 SCALE: 1/4" = 1' 0"



B-B GARAGE (NORTH ELEVATION)
C1.0 SCALE: 1/4" = 1' 0"




C-C HOUSE (WEST ELEVATION)
C1.0 SCALE: 1/4" = 1' 0"

DRAWING LIST

C0.1	GENERAL NOTES
C0.2	RETAINING WALL DETAILS
C1.0	ELEVATION DETAILS

2	10/09/25	SJR	SR	ELEVATION UPDATE
1	09/19/25	SJR	SR	RTG. WALL UPDATE
0	09/05/25	SJR	SR	FOR CLIENT REVIEW / FOR PERMIT
NO.	DATE	DRAWN	CHKD	DESCRIPTION

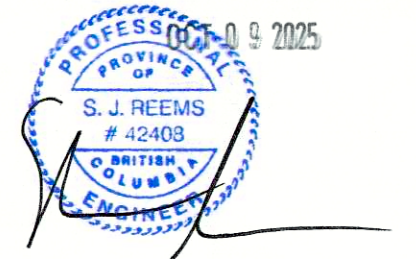SEAL:



PERMIT TO PRACTICE: #1002401

EQUILIBRIUM
ENGINEERING
#176-48 INDUSTRIAL AVE W. 250-770-9010
PENTICTON, BC, V2A 6M2 www.eqengineering.ca

CLIENT:

SCOTT MAYHEW CONTRACTING

PROJECT NAME:








PROPOSED RETAINING WALL
REPLACEMENT

257 OAK AVENUE,
KALEDEN, BC


DRAWING TITLE:

ELEVATION DETAILS

SCALE:	N/A	DATE:	OCT. 9, 2025
DESIGN BY:	SR	DRAWN BY:	SJR
CHECKED BY:	SR	PROJECT No.:	22-122
DRAWING No.:	C1.0	SHEET:	3 of 3
		REV.:	2

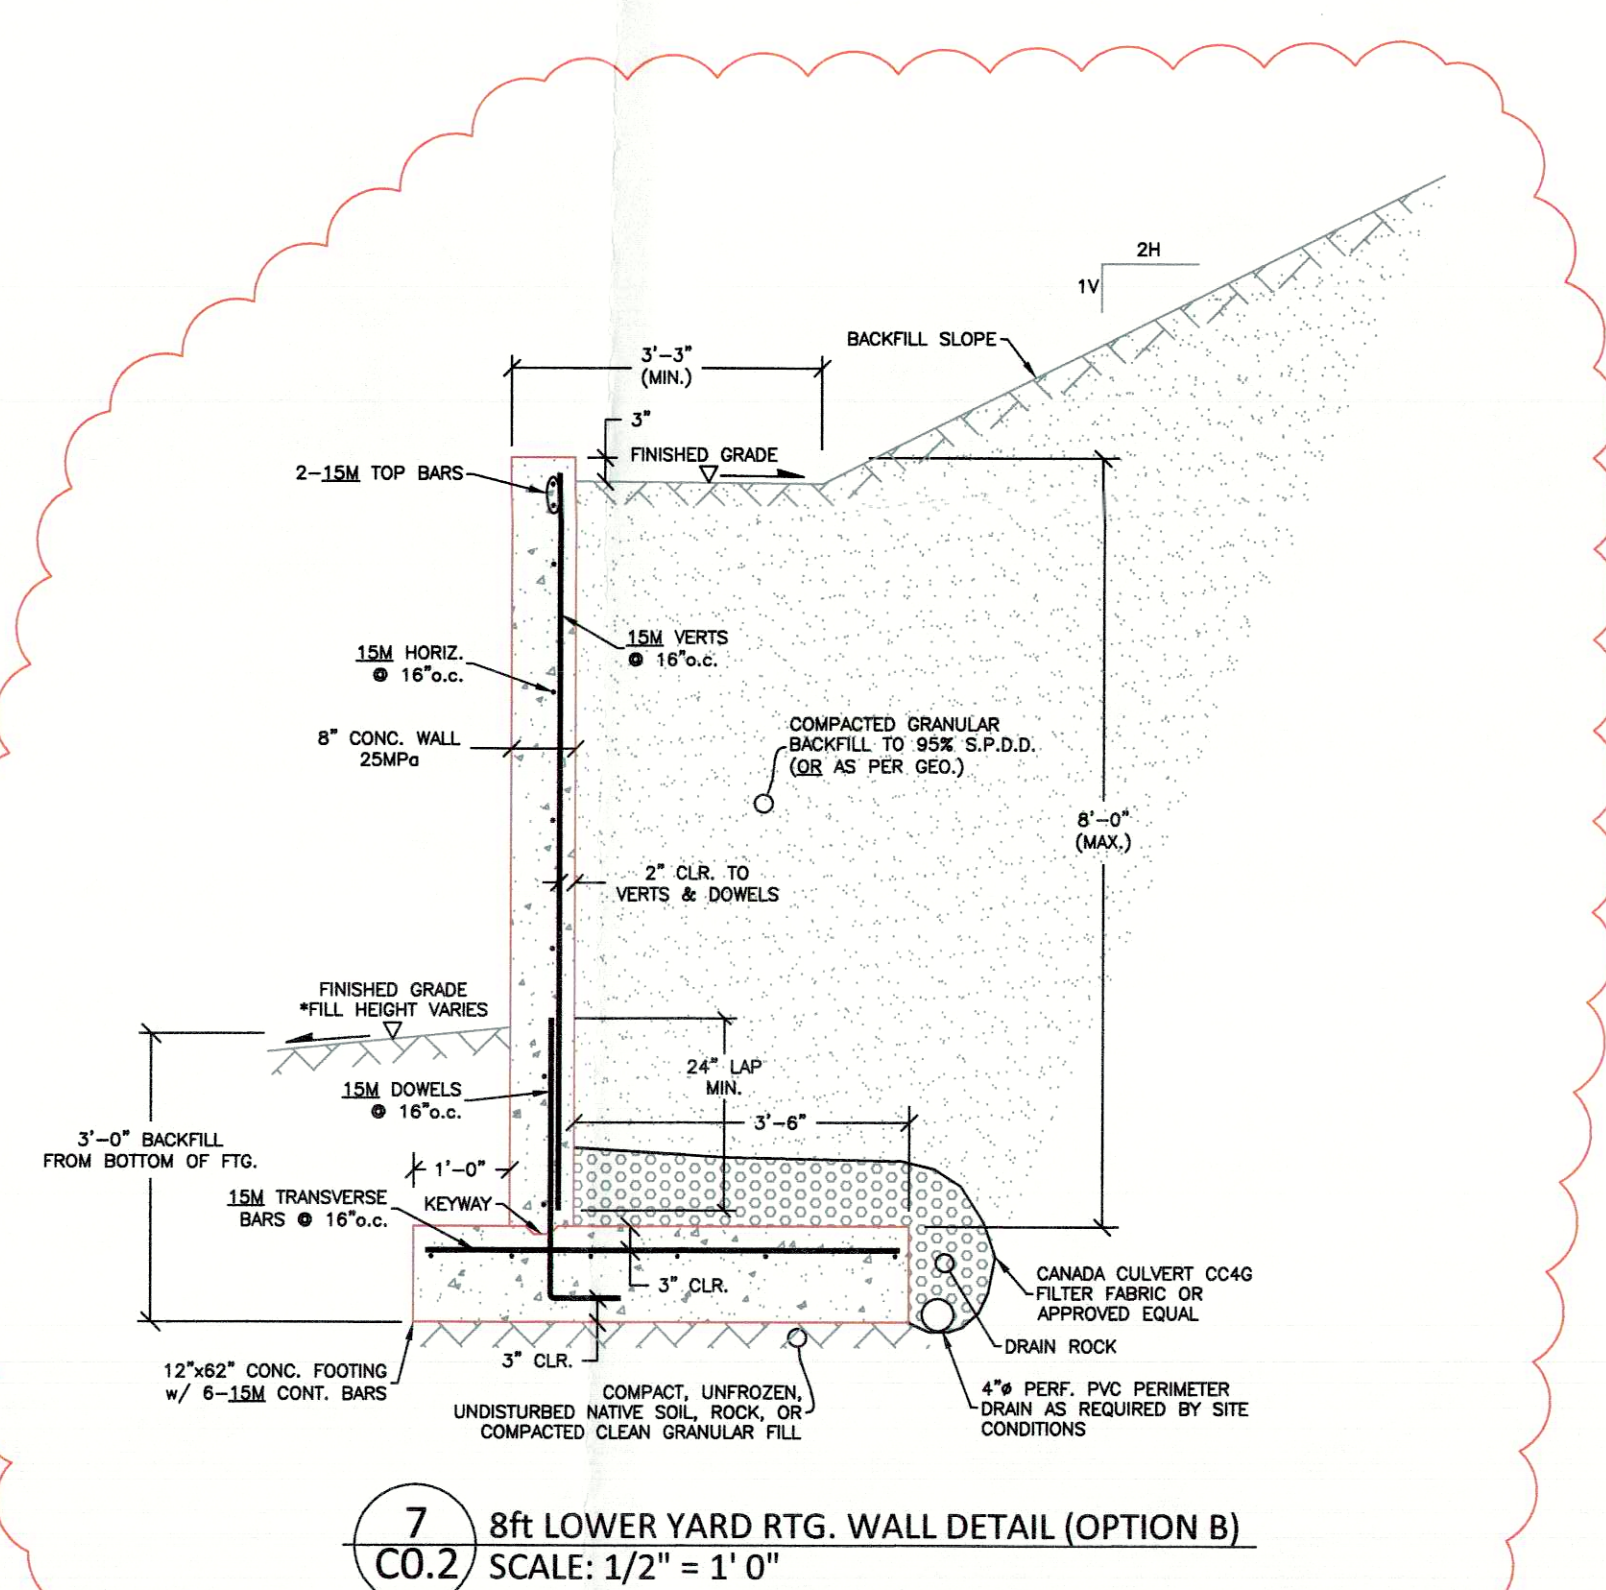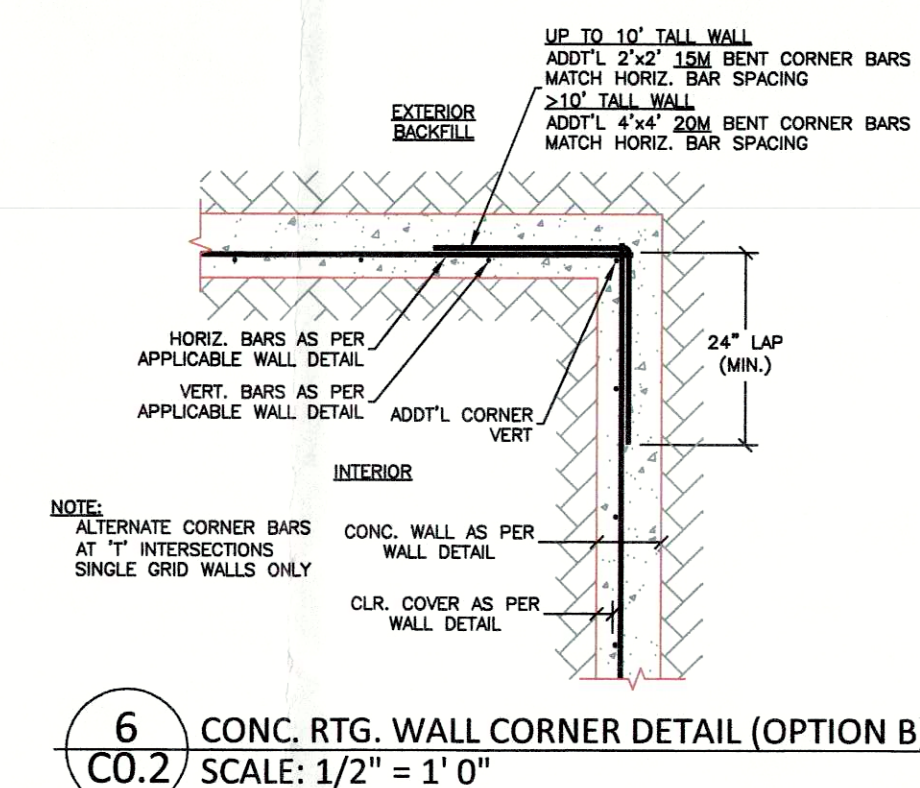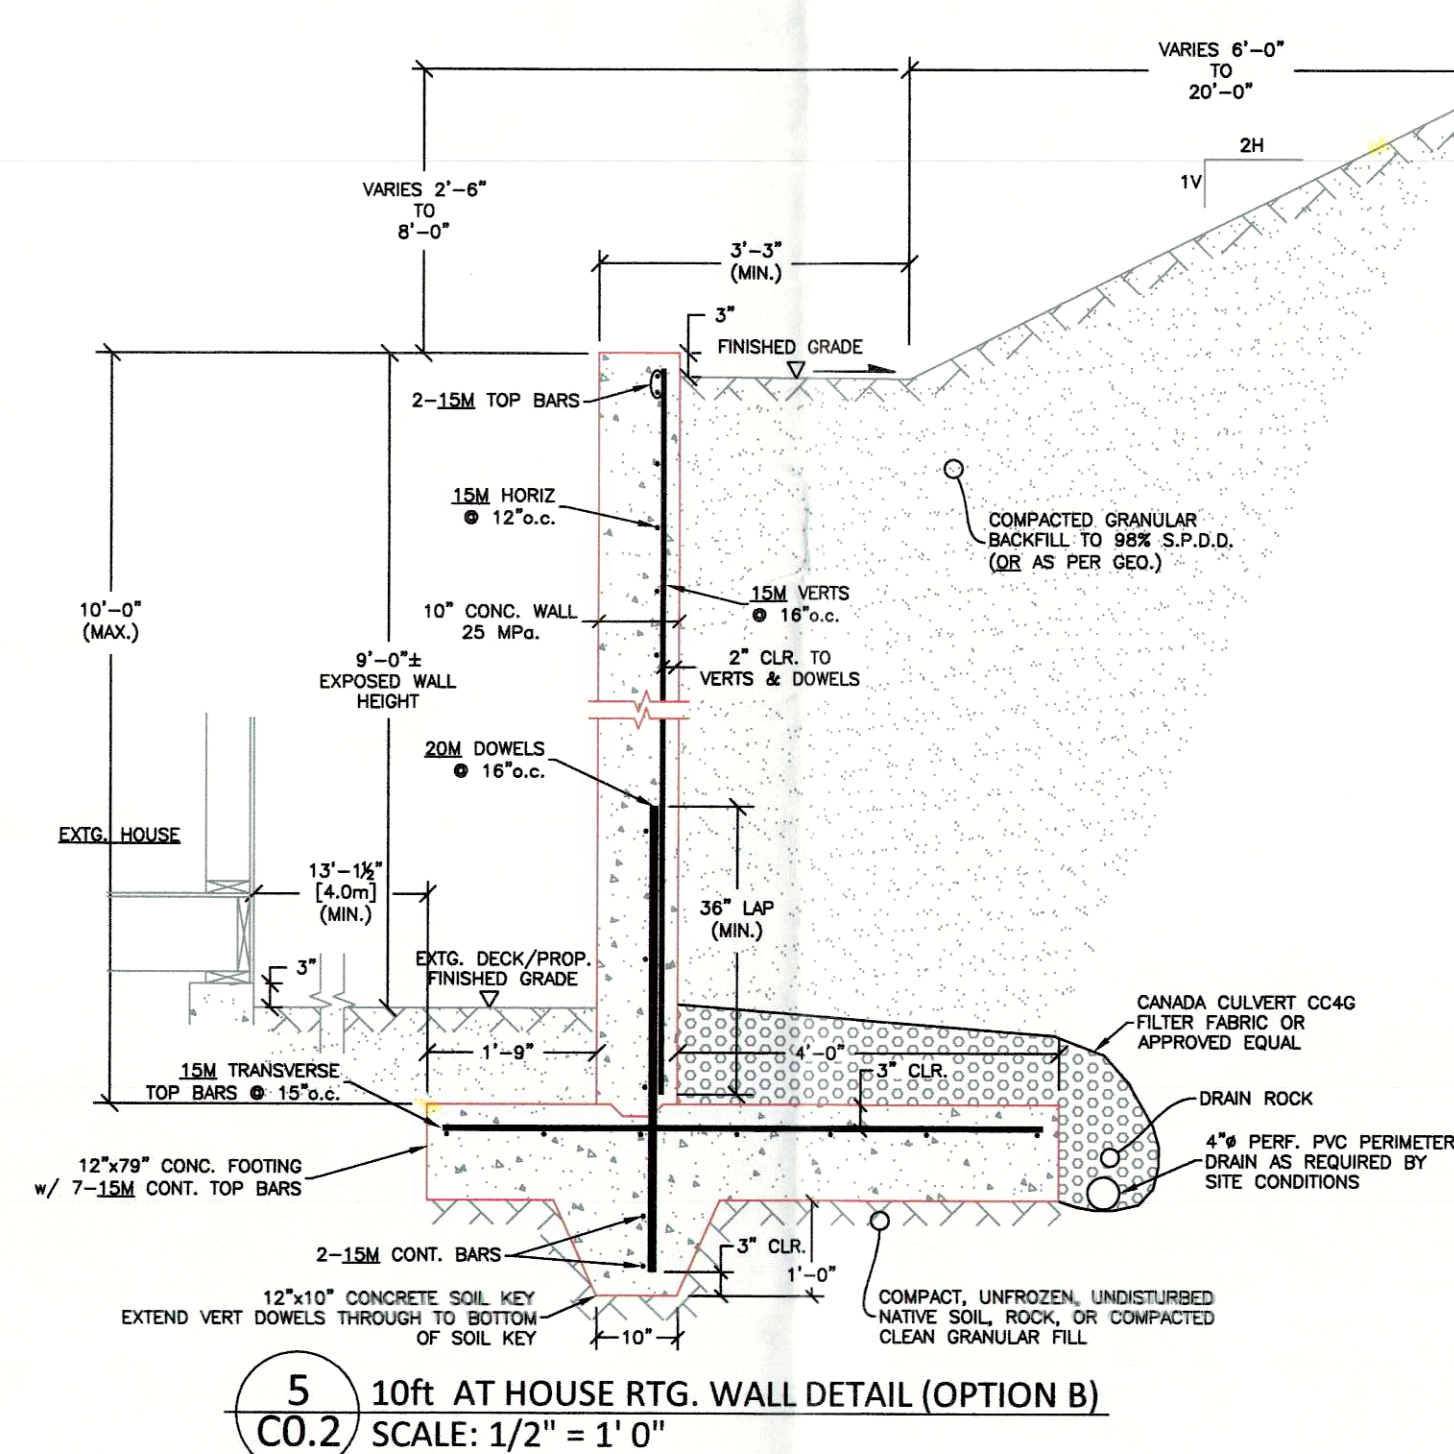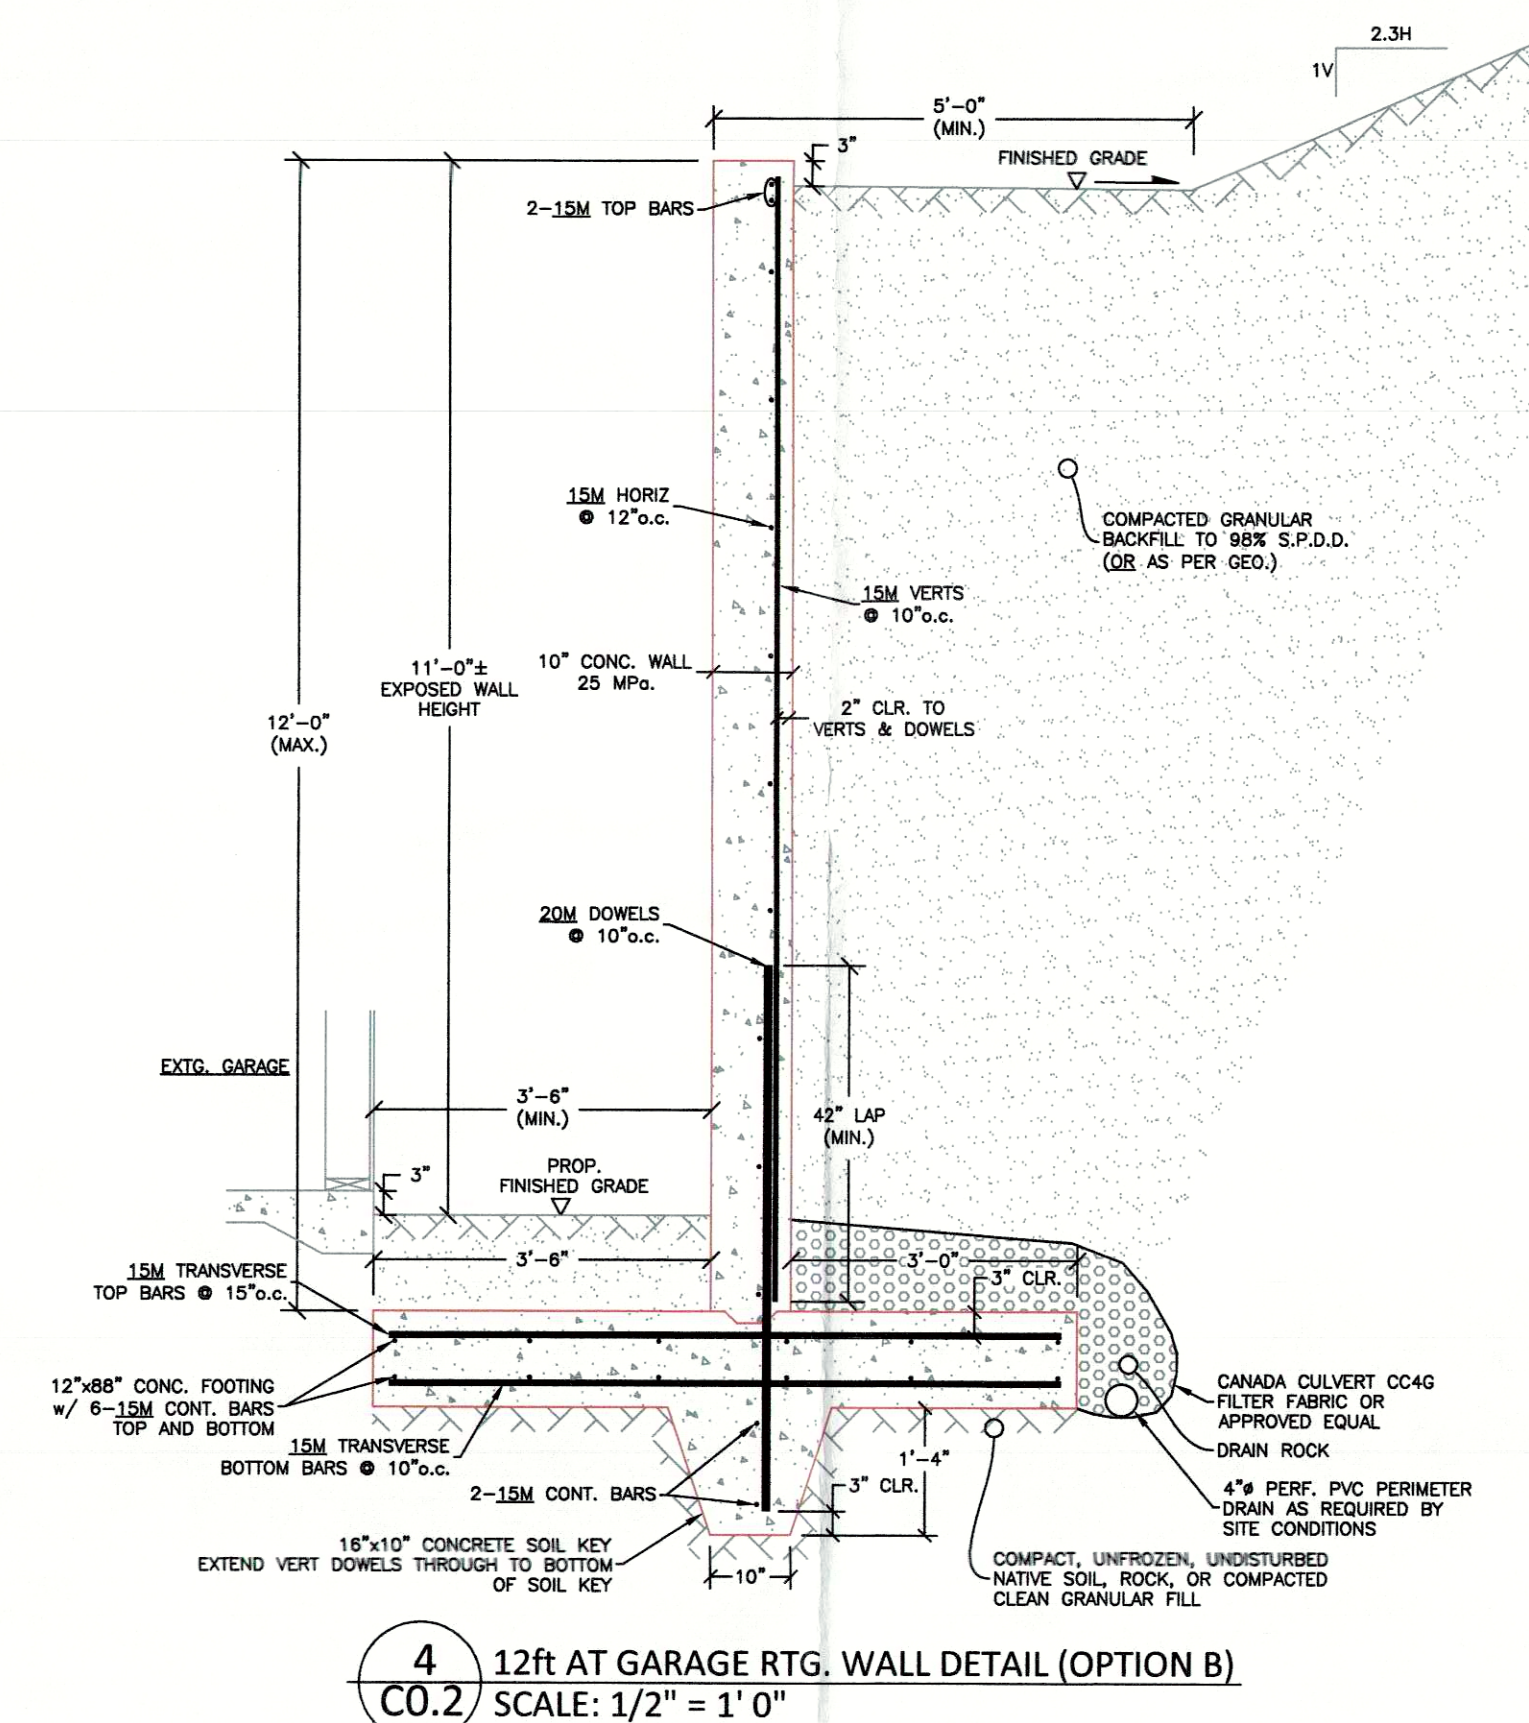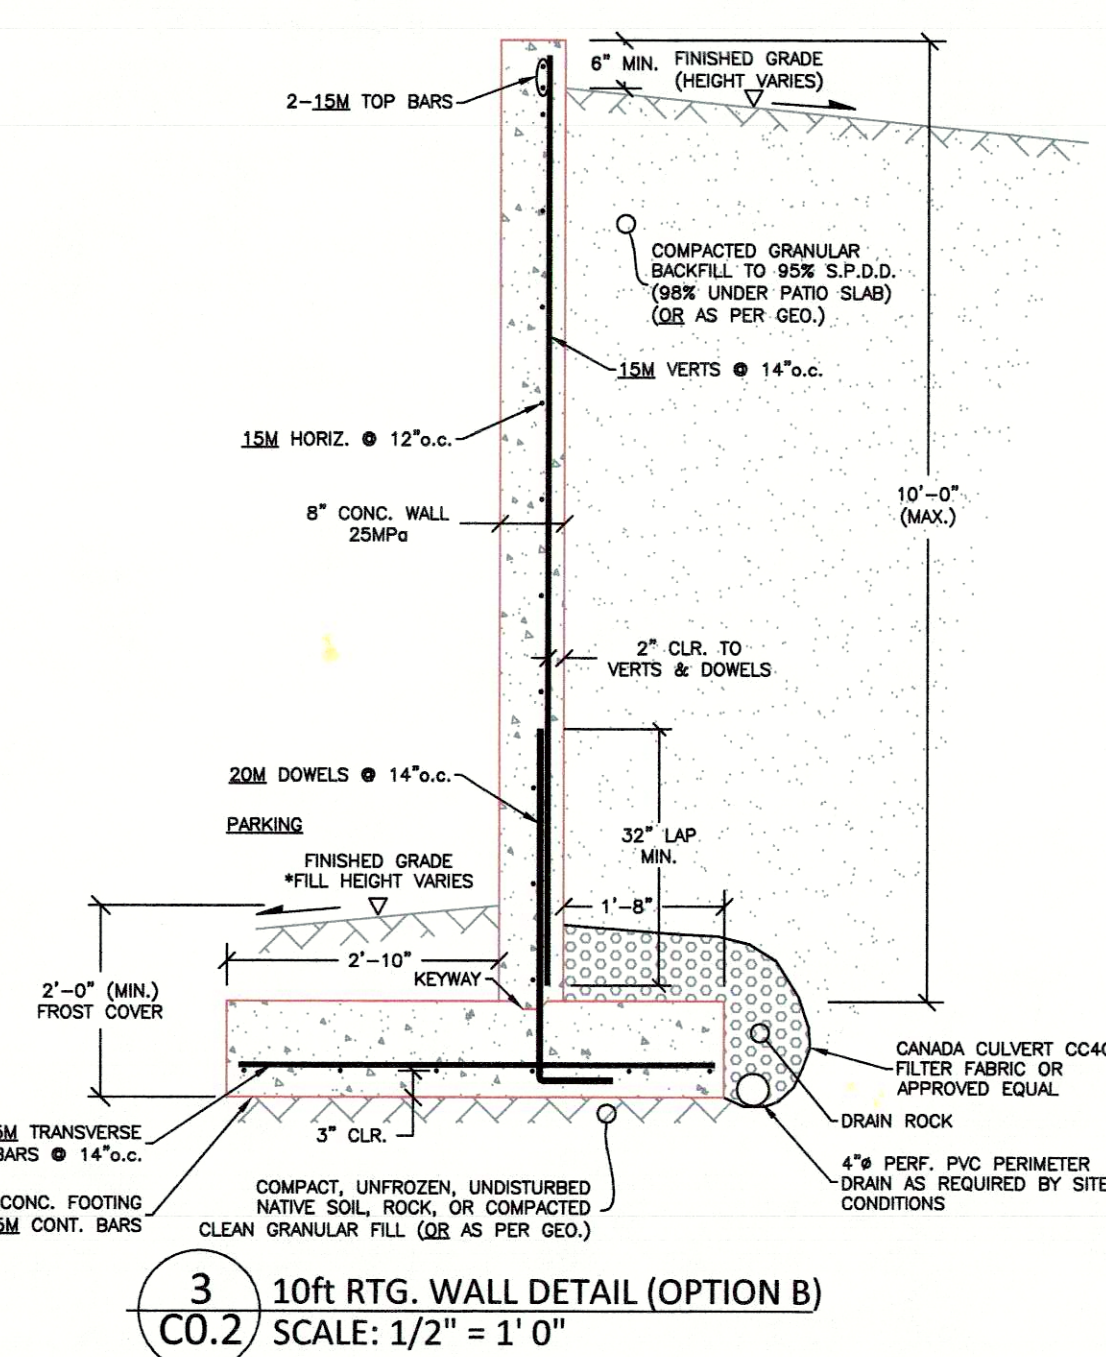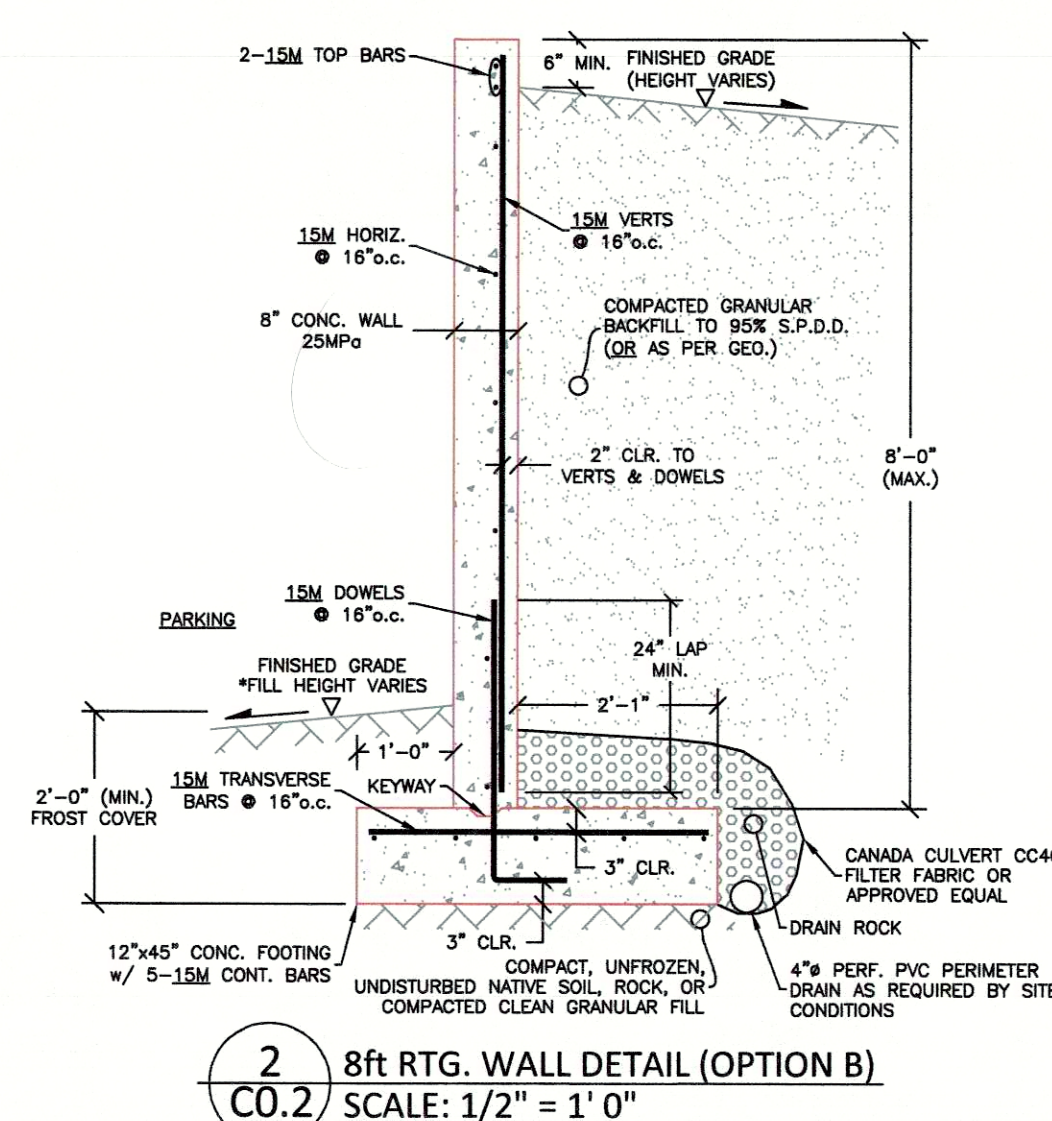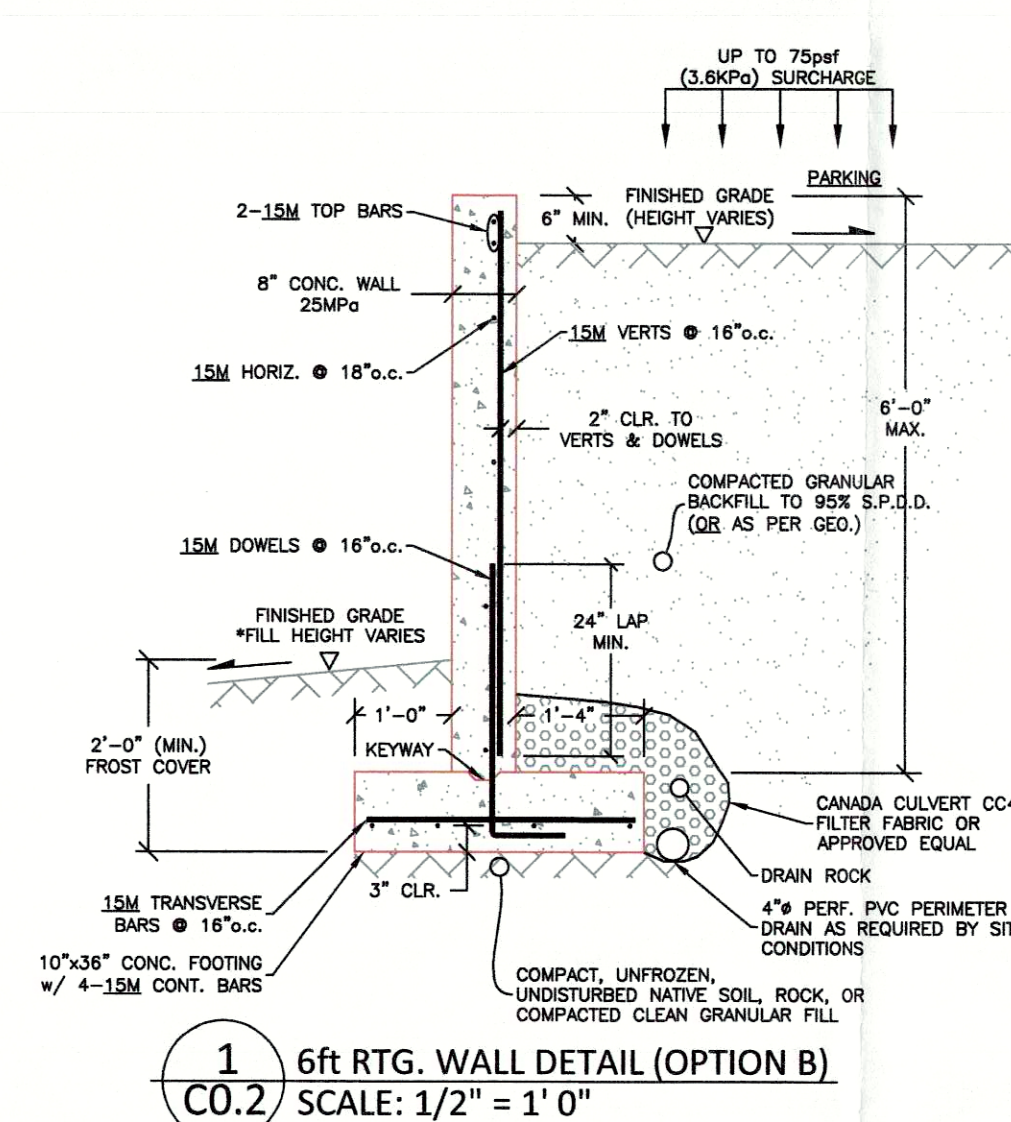[illegible]

2a	11/17/25	DN	SR	RTG. WALL UPDATE
	-	-	-	-
1	09/19/25	SJR	SR	RTG. WALL UPDATE
0	09/05/25	SJR	SR	FOR CLIENT REVIEW / FOR PERMIT
No.	DATE	DRN	CHK	DESCRIPTION
ISSUES/REVISIONS				

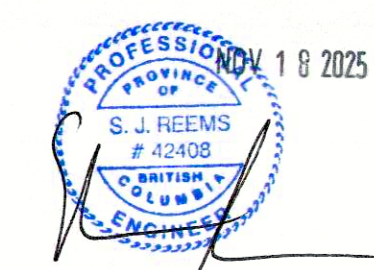

PERMIT to PRACTICE: #1002401

EQUILIBRIUM
ENGINEERING
#176-48 INDUSTRIAL AVE W. 250-770-9010
PENTICTON, BC, V2A 6M2 www.eqengineering.ca
CLIENT:

CLIENT:

SCOTT MAYHEW CONTRACTING

PROJECT NAME:
**PROPOSED RETAINING WALL
REPLACEMENT**
**257 OAK AVENUE,
KALEDEN, BC**

DRAWING TITLE:
RETAINING WALL DETAILS

SCALE: *AS SHOWN*	DATE: NOV. 17, 2025
----------------------	------------------------

DESIGN BY: SR	DRAWN BY: DN/SIR
------------------	---------------------

CHECKED BY:	PROJECT No.:
SR	22-122

DRAWING No.:	SHEET: 2 of 3
--------------	------------------

C0.2