

SITE PLAN OF LOT 1, DL 450s, SDY, PLAN 32084

SCALE : 1:500



(ALL DIMENSIONS ARE IN METRES)



CIVIC ADDRESS:
7335 TUC EL NUIT DRIVE,
OUVER, BC.

1
PLAN 22914



TUC EL NUIT DRIVE

OSOYOOS INDIAN RESERVE No. 1

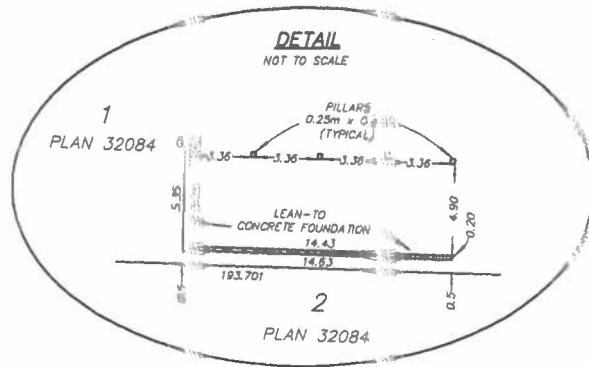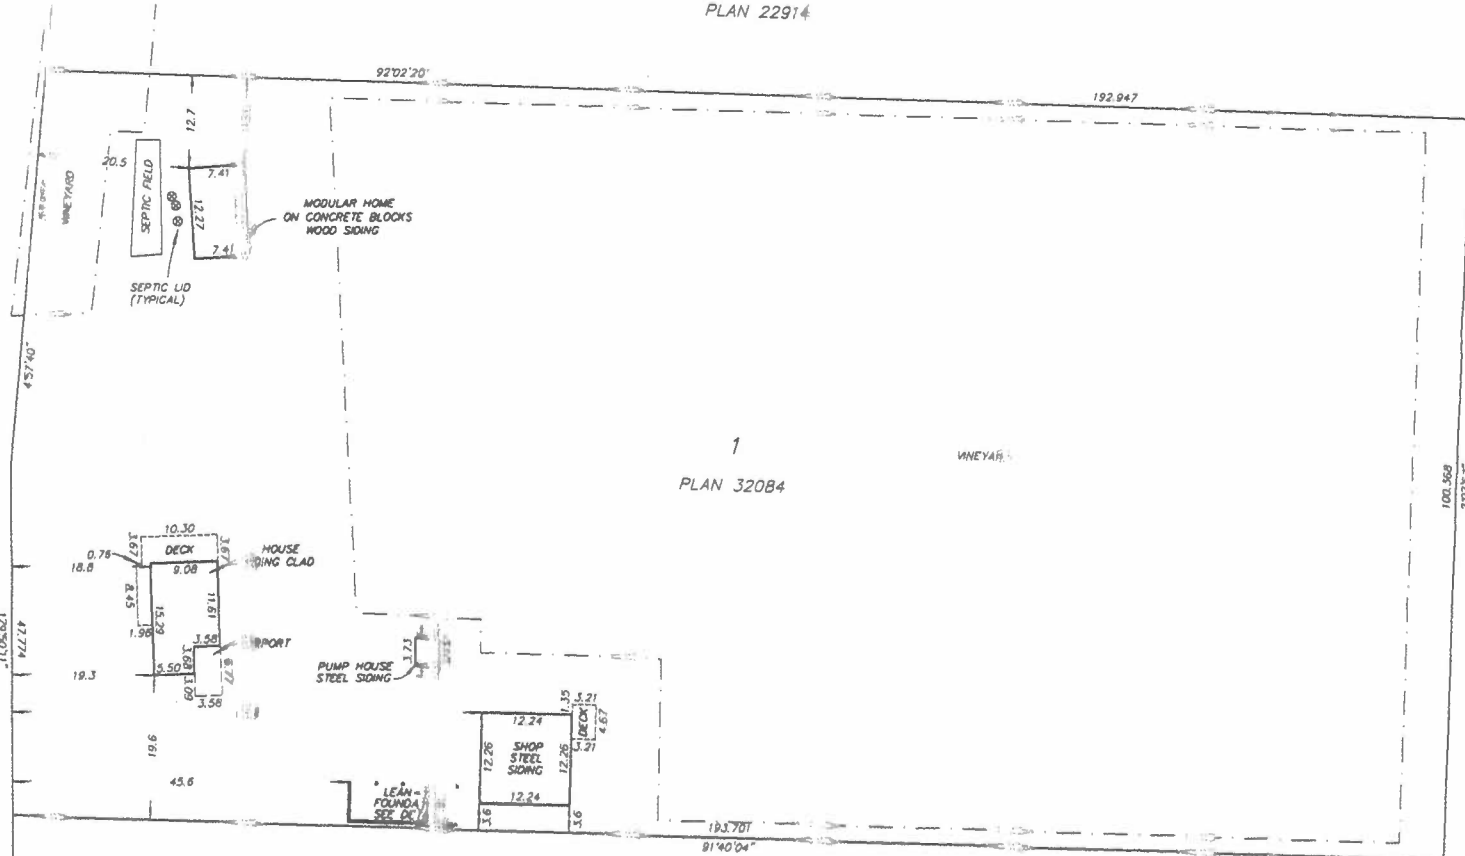

LEGEND

GRID BEARINGS ARE DERIVED FROM GNSS OBSERVATIONS AND ARE REFERRED TO THE CENTRAL MERIDIAN OF TIME ZONE 11.

LEGAL BOUNDARIES ARE BASED ON FIELD SURVEY.

THIS PLAN IS PREPARED SOLELY FOR A LIMITED CONTRACTUAL USE BETWEEN TERRA AND OUR CLIENT. IT IS NOT TO BE USED FOR THE LOCATION OF PROPERTY LINES. WE ACCEPT NO RESPONSIBILITY FOR ANY UNAUTHORIZED USE OF PROPERTY DIMENSIONS ACCORDING TO FIELD SURVEY.

CLIENT: JEFF CROWLEY

FIELD SURVEY CONDUCTED MARCH 3, 2021.

PLAN PREPARED MARCH 3, 2021.

CERTIFIED CONTACT

Derek Blaszk
EHLR1H

Digitally signed by Derek Blaszk
DN: o=CA, cn=Derek Blaszk
EHLR1H, o=BC Land Surveyor,
uniqueId=1d3c7www.juricent.com/
LKUP.cfm?id=EHLR1H
Date: 2021.06.25 15:09:55 -0700

ALL TERRA
LAND SURVEYING LTD.
284 BURNHAMSTER AVENUE W.,
PENTON, B.C. V2A 1J9
TEL: 492-5903
WWW.TERRASURVEY.CA
OUR DRAWING NO. 200552-0-SITE.DWG

SITE PLAN OF LOT 1, DL 2450s, SDYD, PLAN 32084

SCALE : 1:500




(ALL DIMENSIONS ARE IN METRES)

CIVIC ADDRESS:
7335 TUC EL NUIT DRIVE,
OLIVIER, BC

1
PLAN 22914

TUC EL NUIT DRIVE

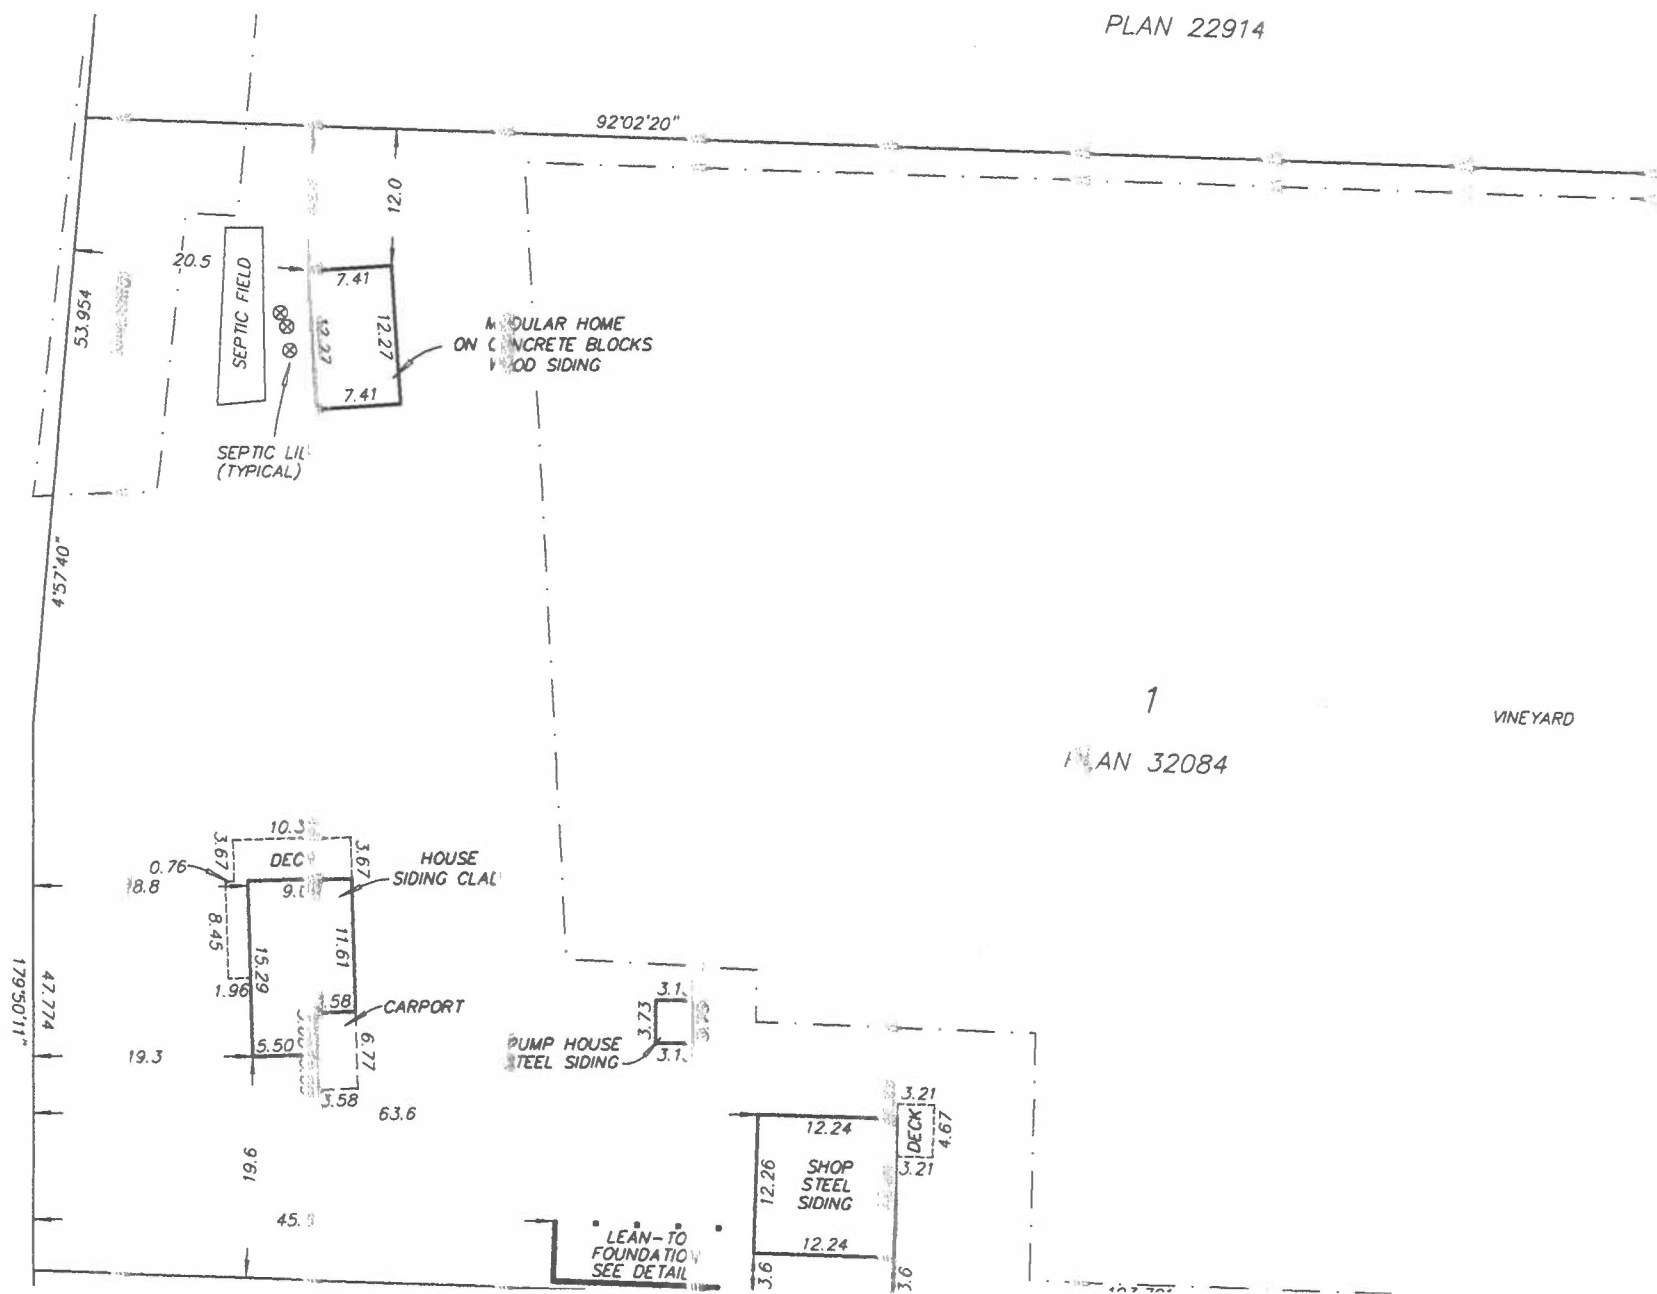


1
PLAN 32084

VINEYARD

SITE PLAN OF LOT 1, DL 2450s, SLDYD, PLAN 32084

SCALE : 1:500

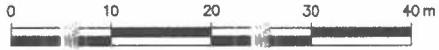


(ALL DIMENSIONS ARE IN METRES)

CIVIC ADDRESS:
7335 TUC EL NUIT DRIVE,
OLIVER, BC

1
PLAN 22914

TUC EL NUIT DRIVE

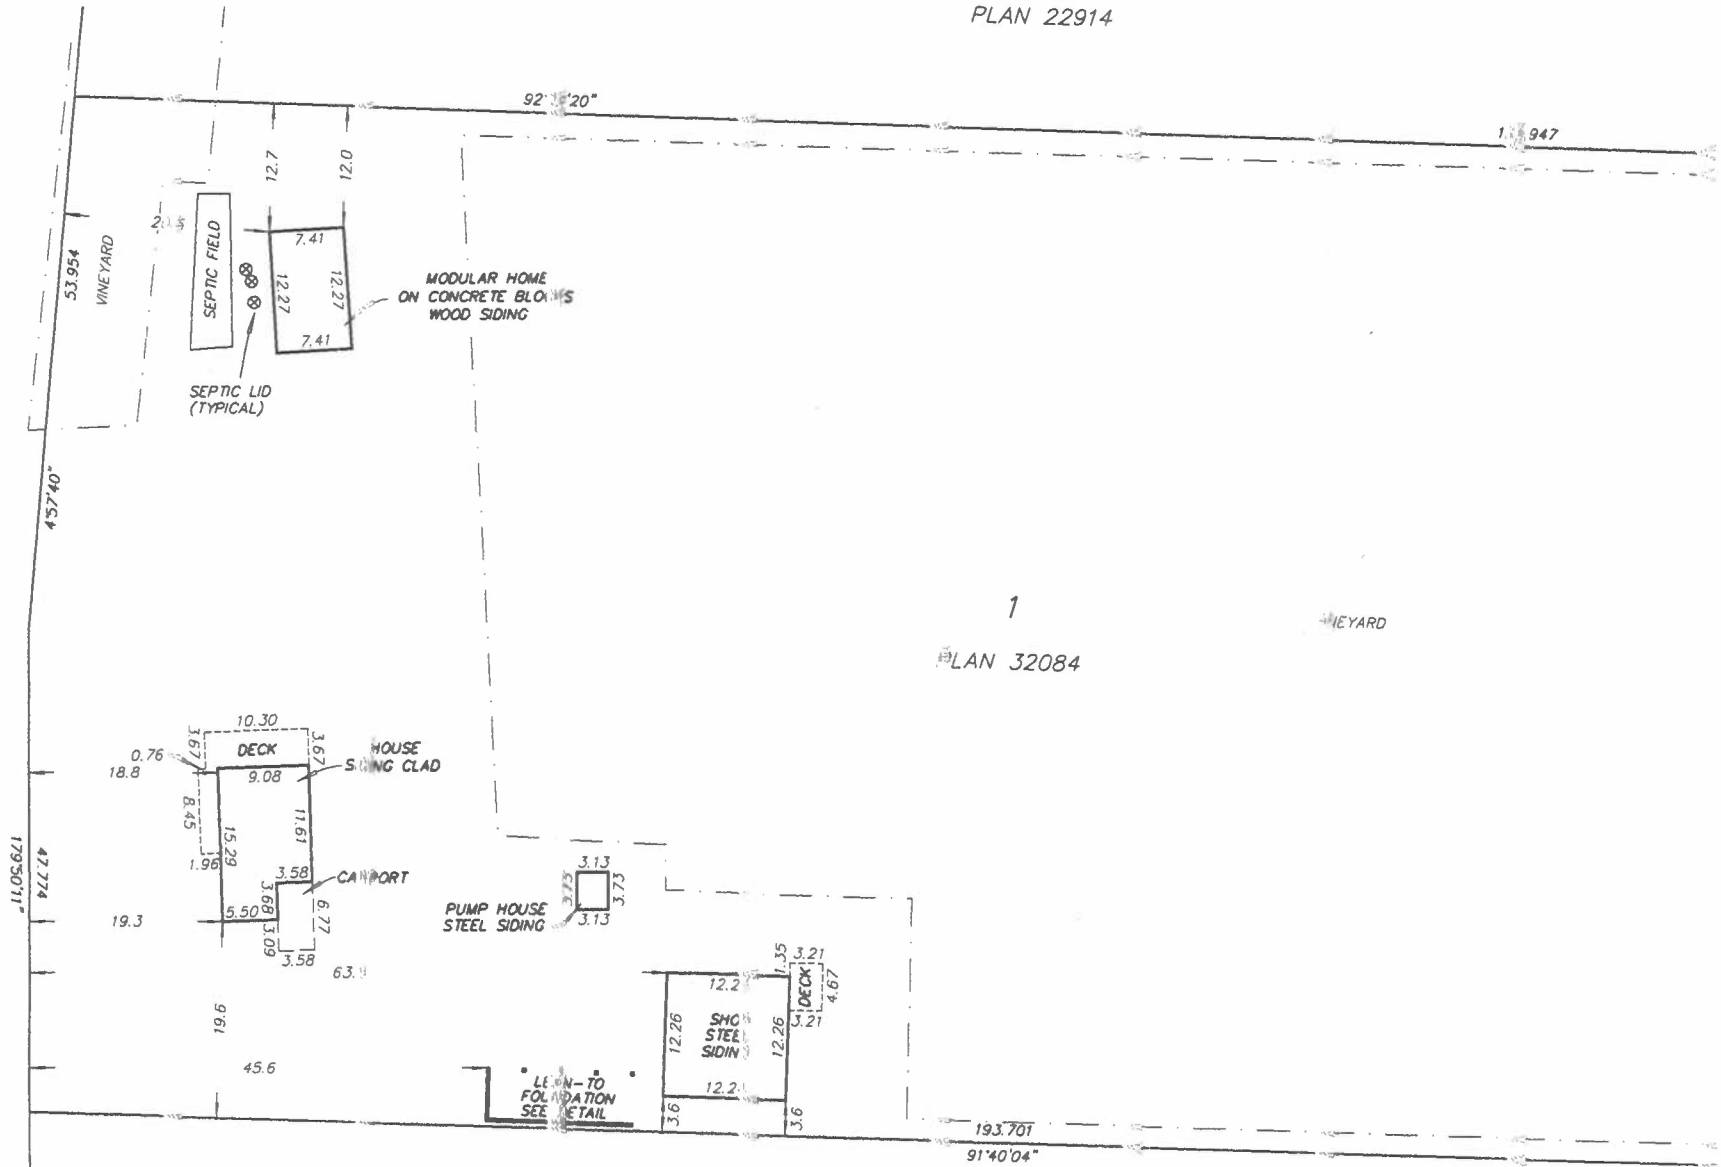

1
PLAN 32084

DETAIL
NOT TO SCALE