

STORAGE ENCLOSURE

PID: 008-593-787
Legal Description: Lot 13, Plan KAP12149,
District Lot 902, Land District Yale Div of Yale

LOCATION: EASTGATE,
MANNING PARK


DRAWN BY: KRM

DATE: MAY, 22 2026

PAGE 4 OF 5

THESE IMAGES AND
DRAWINGS ARE THE
SOLE PROPERTY OF
THE PARCEL OWNER
AND SHOULD NOT BE
REPRODUCED COPIED
OR SHARED WITHOUT
EXPRESS CONSENT.

TOWERS ROAD

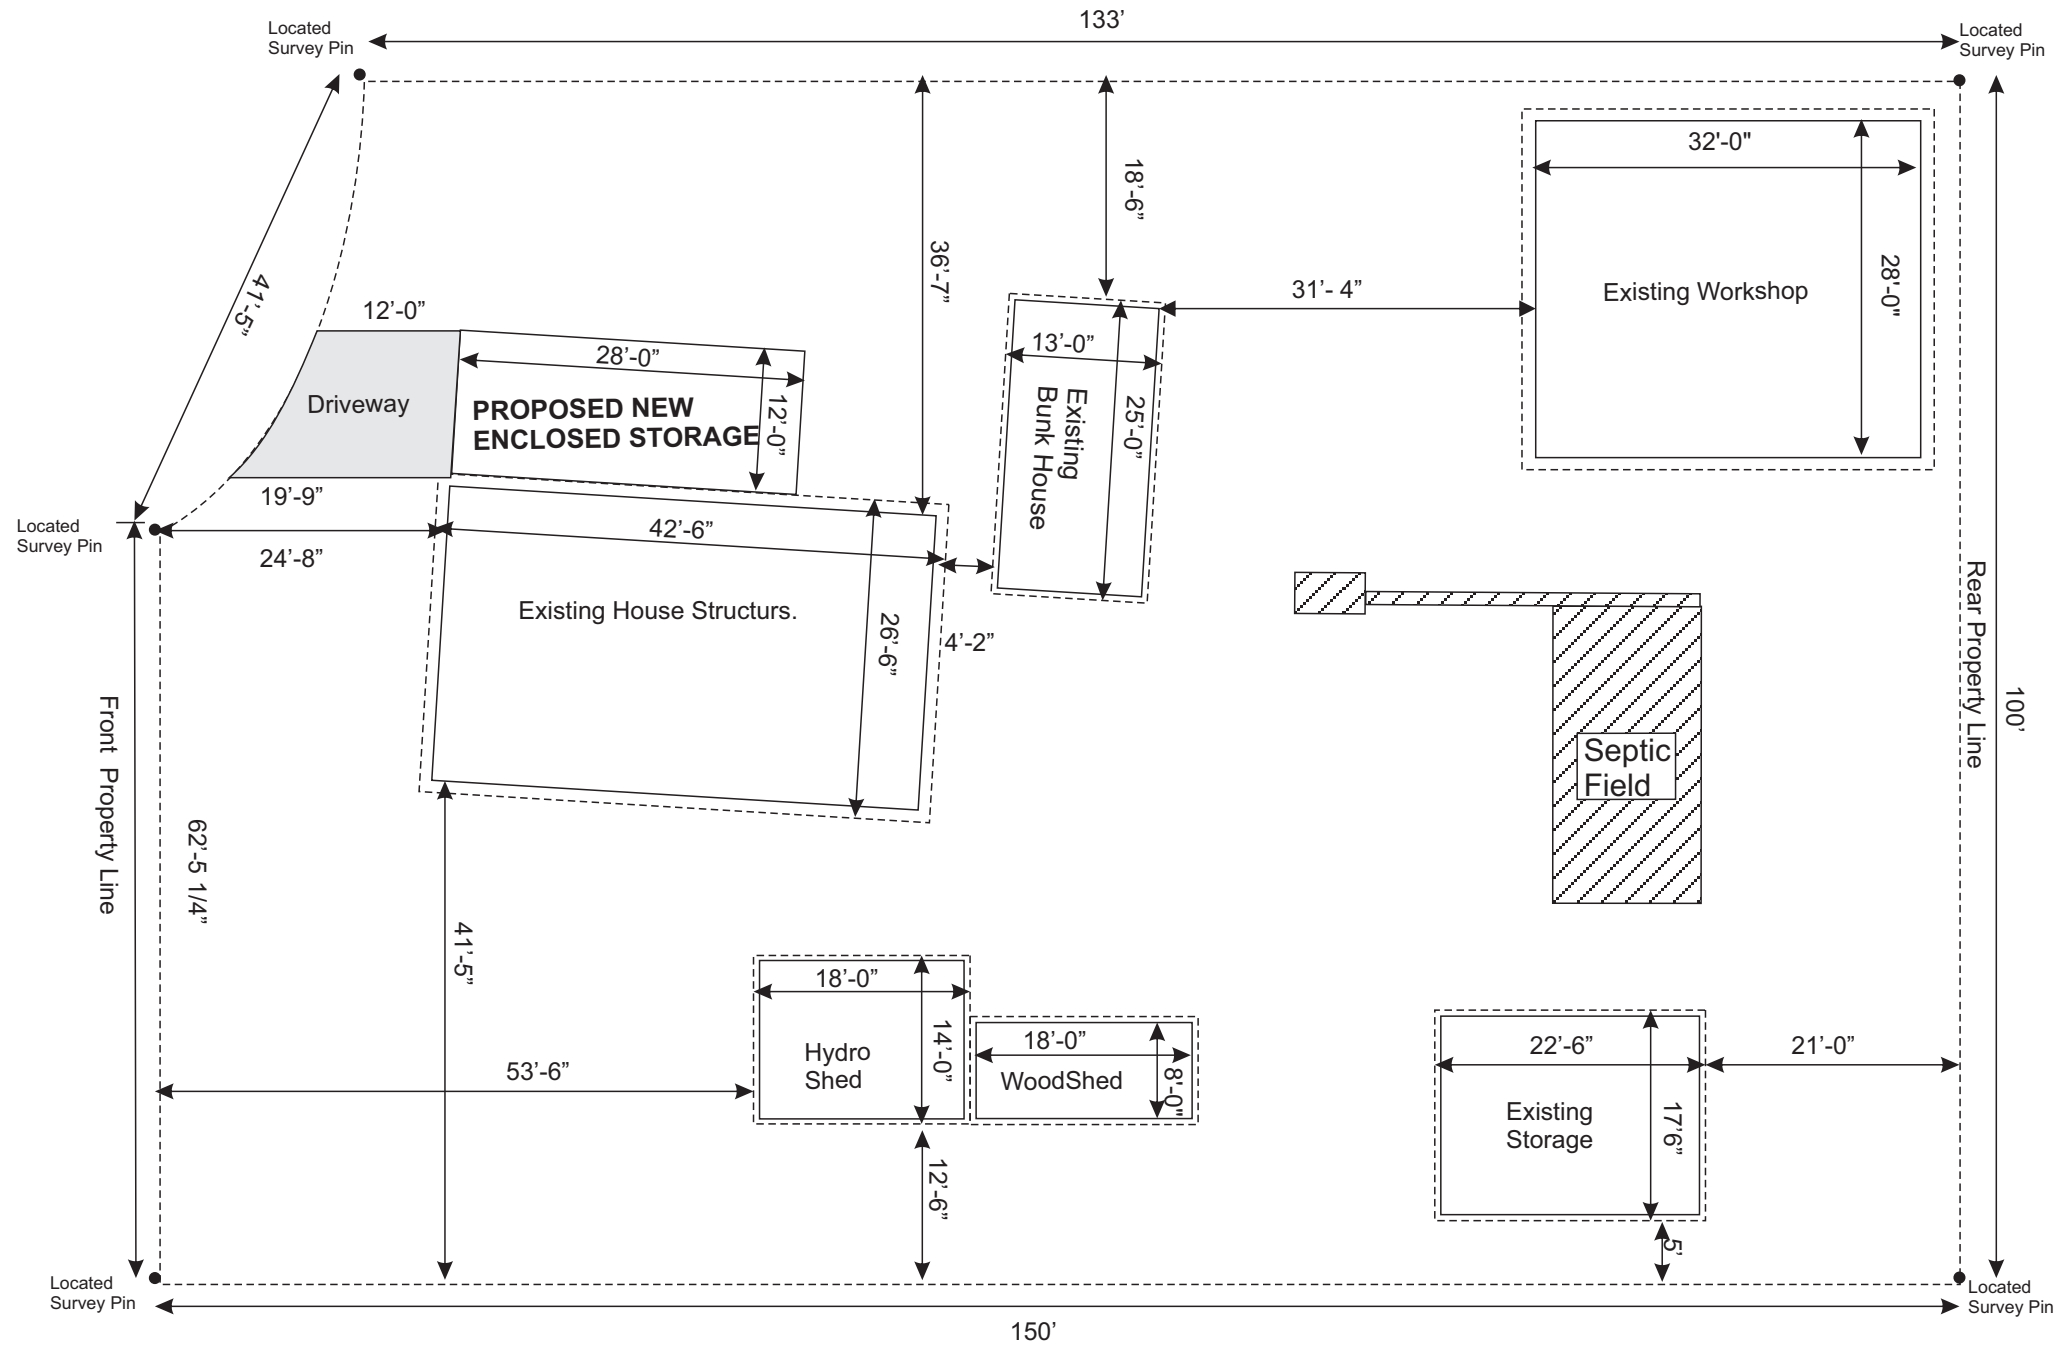

1 SITE PLAN
1/16" = 1' - 0"

PID: 008-593-787
Legal Description: Lot 13, Plan KAP12149,
District Lot 902, Land District Yale Div of Yale
Lot Area = .33 a - .133546 ha - 14374.8 sq. ft.
Total Parcel Coverage = 3473 sq. ft - (24.16%)