


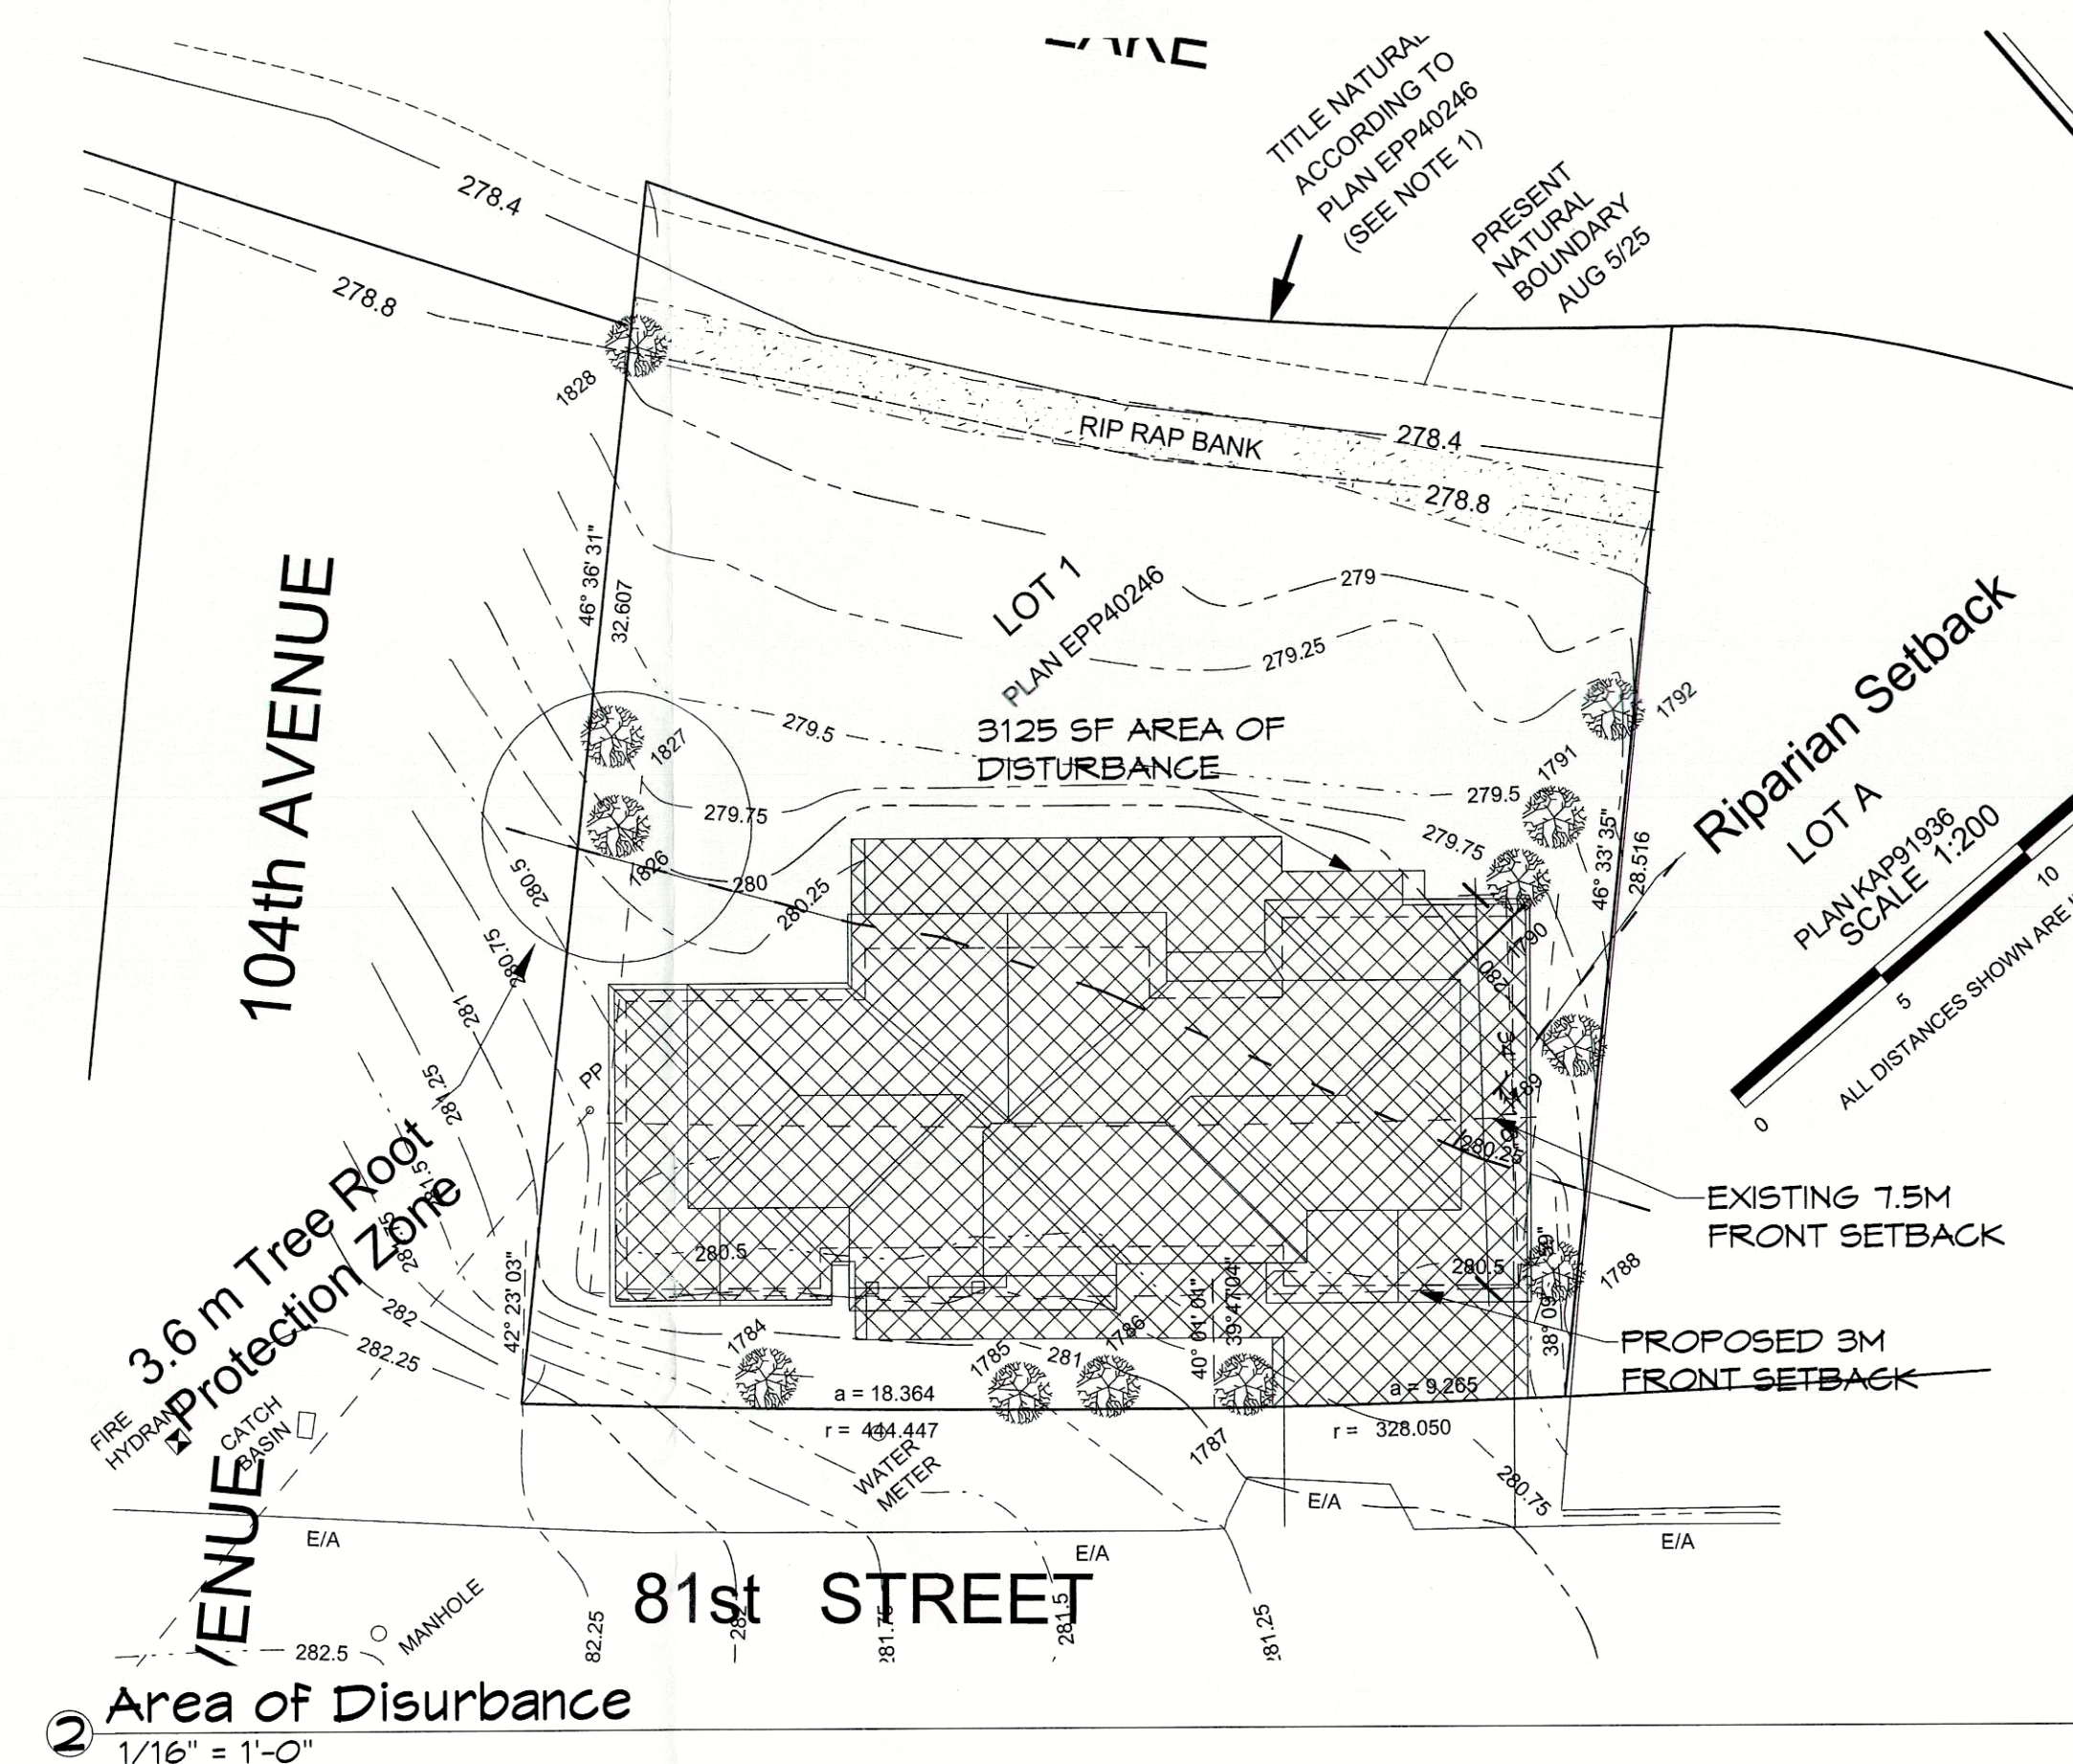

LOT COVERAGE		
LOT AREA	8184.03 SF	816 528 SM
PROPOSED HOME	2036 SF	184,151 SM
	0 SF	0 SM
	0 SF	0 SM
	0 SF	0 SM
TOTAL LOT COVERAGE	2036 SF	184,151 SM
ALLOWABLE LOT COVERAGE	3076.16 SF	285 105 SM
PROPOSED LOT COVERAGE	23.11%	
ALLOWABLE LOT COVERAGE	35 %	

PRELIMINARY
ONLY
NOT FOR CONSTRUCTION PURPOSES

HARMONY HOMES

HARMONY CO-ORDINATION SERVICES LTD.
PHONE: (250)765-5191
2065 PIER MAC WAY, KELOWNA, B.C.

PROPOSED RESIDENCE OF:
MR. & MRS. SMITH
10237 81ST STREET
OSOYOOS, B.C.

DRAWING TITLE:
SITE PLANS

DRAWING SCALE: As indicated

DATE: NOVEMBER 21, 2025

REV. DATE:

DRN. BY:J.A.S.

THIS HOME TO MEET STEP 4 OF
THE ENERGY STEP CODE. REFER
TO THE BC ENERGY COMPLIANCE
REPORT FOR MINIMUM
SPECIFICATIONS.