


REVISIONS		
KEY	DATE	DESCRIPTION
A	02/09/21	ISSUED FOR CIV
NOTE:		

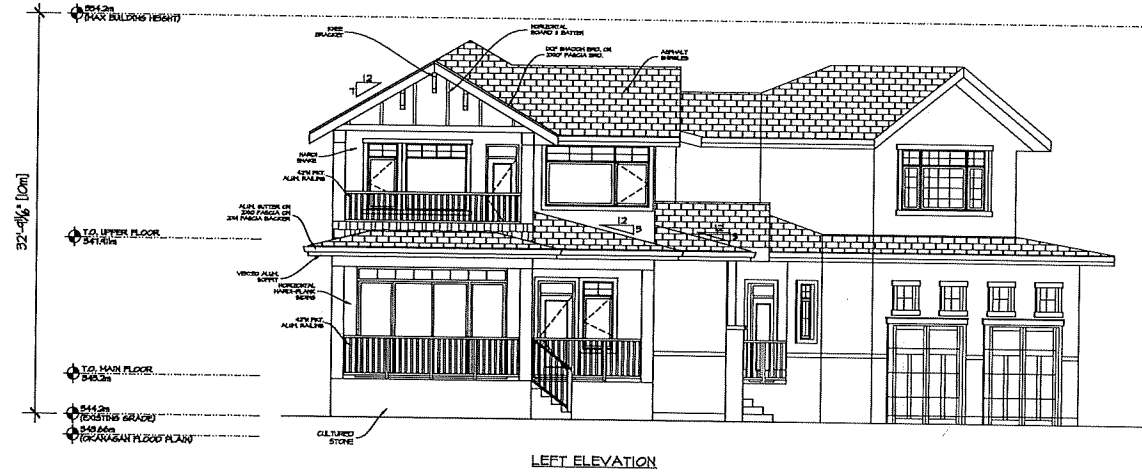

ERRORS AND OMISSIONS

• EVAN GILBERT DRAFTING & DESIGN INC. shall not be responsible for any portions from the structural drawings and specifications, or adjustments not responsibility of the owner or contractor. It is the responsibility of the owner or contractor to provide complete and accurate construction drawings. However, we assume no liability for any errors or omissions which may arise from our drawings. It is the responsibility of all trades and sub-trades to check and verify all dimensions and details before commencing with their portion of the construction. Should any discrepancies be found on these plans, please advise our office so we can make the necessary corrections.

EVAN GILBERT
drafting & design
778.478.7722

PROJECT TITLE
4090 4th Street
NANAIMO, BC


DATE: 02/09/21
DRAWING SCALE: 1/4" = 1'-0"
DRAWN BY: EKO
CHECKED BY: EKO
APPROVED BY:
SHEET NAME

FRONT & LEFT ELEVATION


PROGRAM
PRELIMINARY

REVISION	PLAN NUMBER
A	776
SHEET NUMBER	SHEET
A2	2 of 5

REVISIONS		
REV	DATE	DESCRIPTION
A	03/09/21	ISSUED FOR CIP
NOTE		

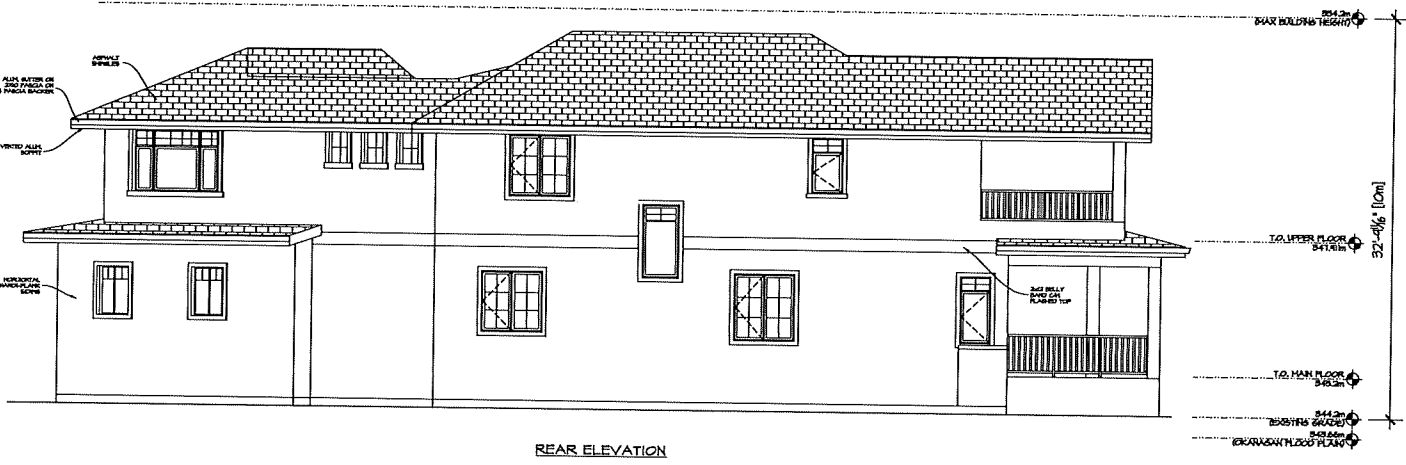

REAR ELEVATION

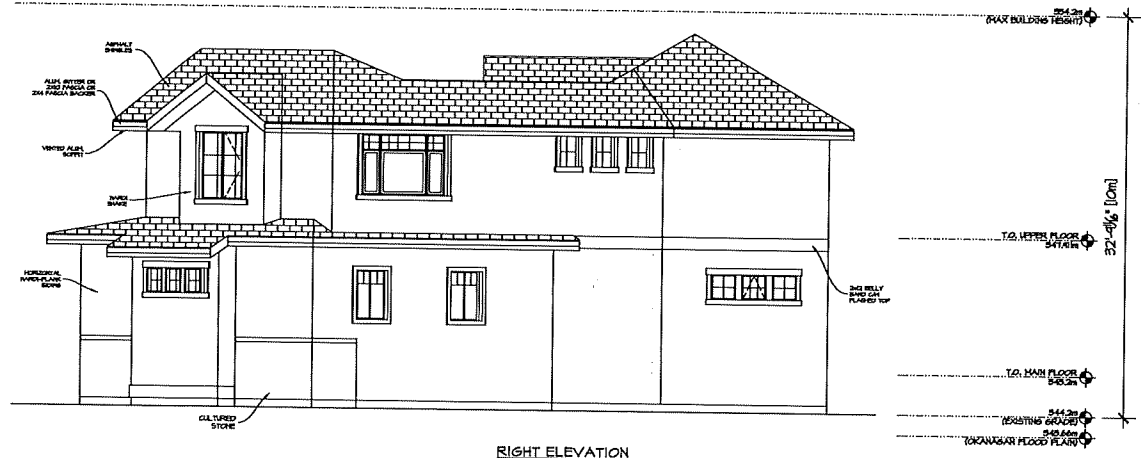

RIGHT ELEVATION

ERRORS AND OMISSIONS

• EVAN GILBERT DRAFTING & DESIGN INC. shall not be responsible for any variance from the structural drawings and specifications, or adjustments required resulting from conditions encountered at the job site, and is the sole responsibility of the owner or contractor.

• EVAN GILBERT DRAFTING & DESIGN INC. makes every effort to provide accurate and complete construction drawings. However, we assume no liability for any errors or omissions which may affect construction. It is the responsibility of all trades and sub-trades to check and verify all dimensions and details before commencing with their portion of the construction. Should any discrepancies be found on these plans please advise our office so we can make the necessary corrections.

EVAN GILBERT
drafting & design
778.478.7782


PROJECT TITLE
4090 4th Street
NANAIMO, BC

DATE: 03/09/21
DRAWING SCALE: 1/4" = 1'-0"
DRAWN BY: EKG
CHECKED BY: EKG
APPROVED BY:
SHEET NAME
REAR & RIGHT ELEVATION

PROCESS
PRELIMINARY

REVISION A	PLAN NUMBER 776
SHEET NUMBER A3	SHEET 3 OF 5

REVISIONS		
REV	DATE	DESCRIPTION
A	02/09/21	88849 FOR CITY
NOTE:		

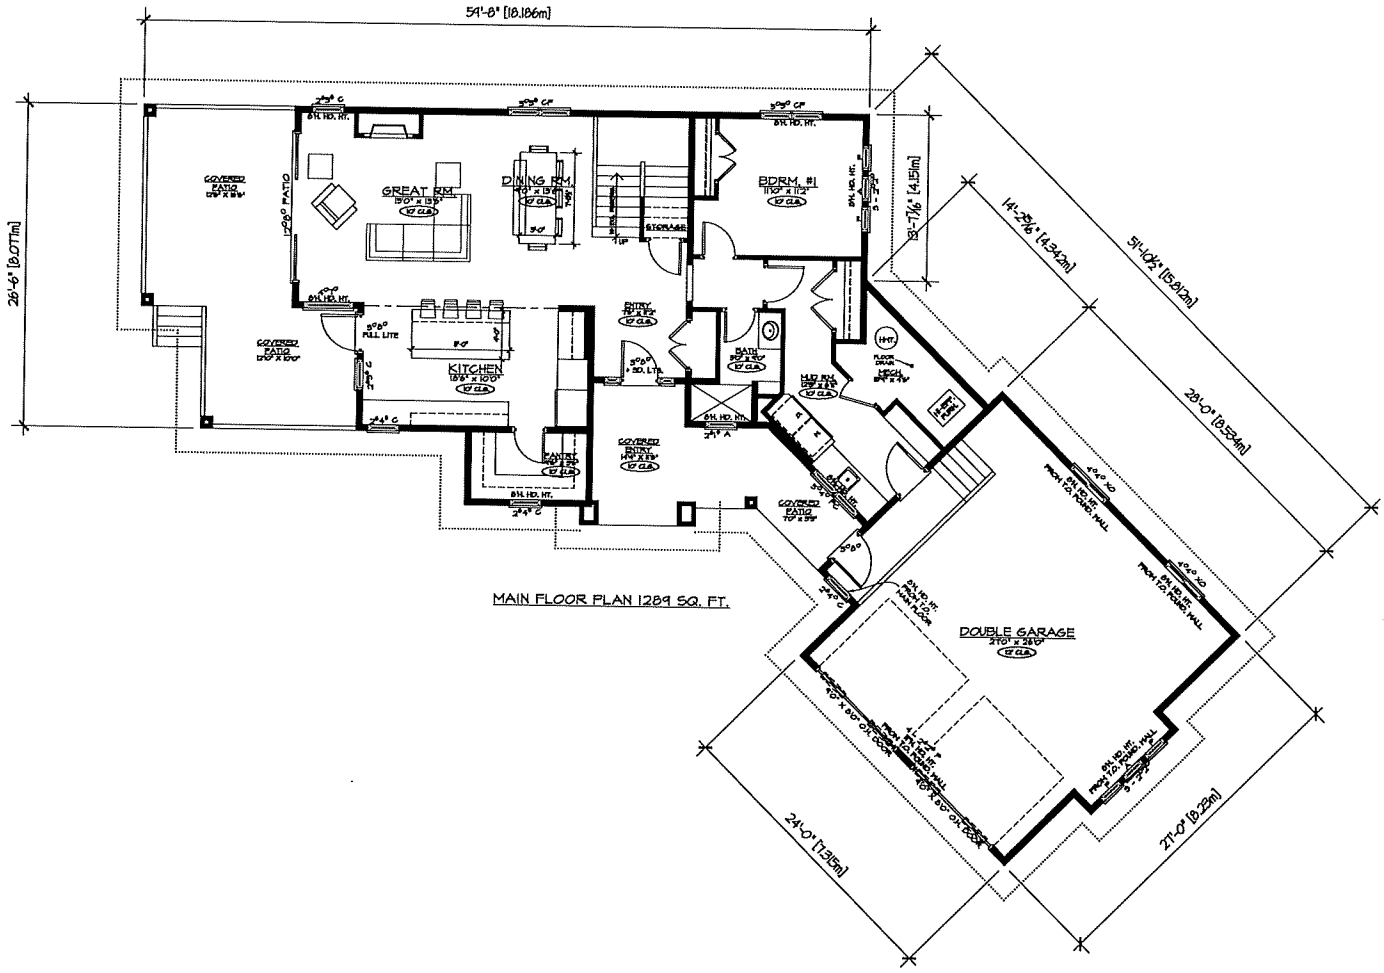

MAIN FLOOR PLAN 1289 SQ. FT.

ERRORS AND OMISSIONS

• EVAN GILBERT DRAFTING & DESIGN INC. shall not be responsible for any reliance from the structural drawings and specifications, or adjustments required resulting from conditions encountered at the job site, and is the responsibility of the owner or contractor.

• EVAN GILBERT DRAFTING & DESIGN INC. makes every effort to provide complete and accurate construction drawings. However, we assume no liability for any errors or omissions which may affect construction.

• It is the responsibility of all trades and sub-contractors to check and verify all dimensions and details before commencing with their portion of the construction. Should any discrepancies be found on these plans please advise our office so we can make the necessary corrections.

EVAN GILBERT
drafting & design
 778.478.7722

PROJECT TITLE
4090 4th Street
 NARANJATA, BC


DATE: 02/09/21
 DRAWING SCALE: 1/4" = 1'-0"
 DRAWN BY: EKO
 CHECKED BY: EKO
 APPROVED BY:

SHEET NAME
MAIN FLOOR PLAN

PROCESS
PRELIMINARY

REVISION: A PLAN NUMBER: 776
 SHEET NUMBER: A4 SHEET: 4 of 5

REVISIONS	
REV	DESCRIPTION
A	ISSUED FOR CONSTRUCTION
NOTE:	

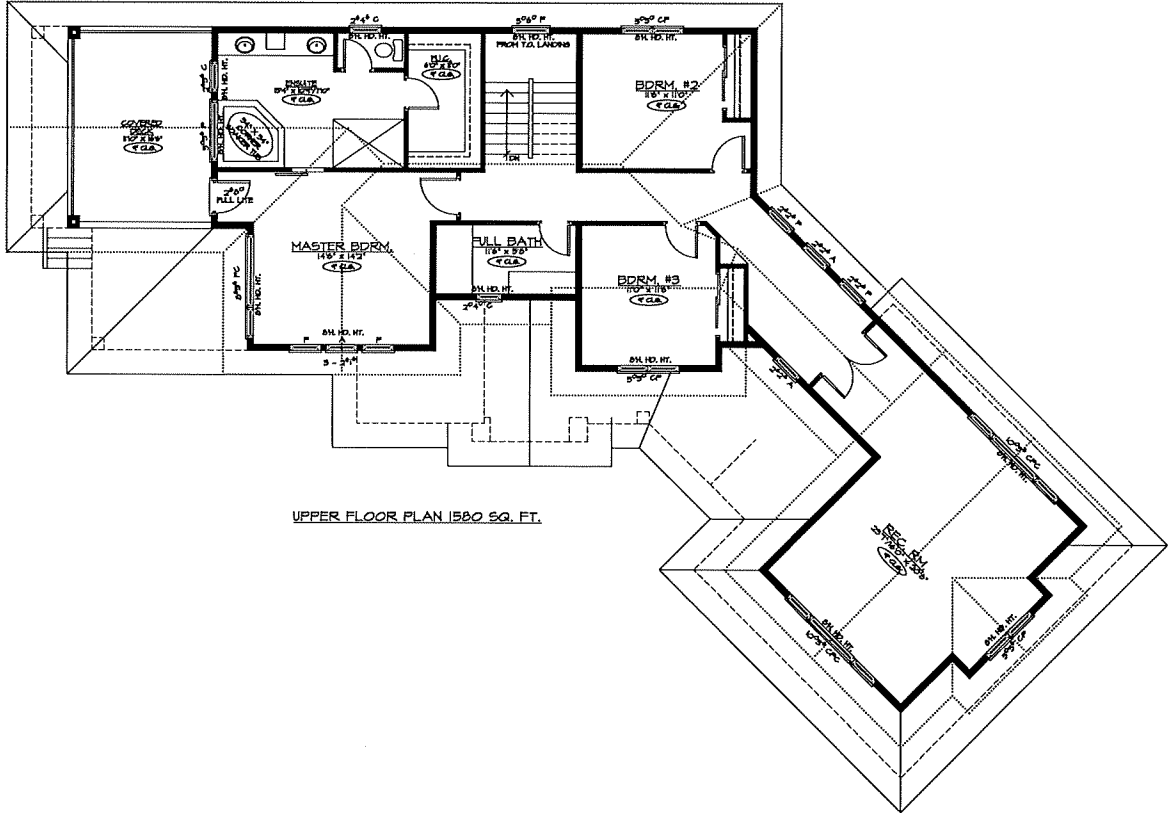

UPPER FLOOR PLAN 1580 SQ. FT.

ERRORS AND OMISSIONS

* EVAN GILBERT DRAFTING & DESIGN INC. shall not be responsible for any reliance from the structural drawings and specifications, or adjustments required resulting from conditions encountered at the job site, and is the sole responsibility of the owner or contractor.

* EVAN GILBERT DRAFTING & DESIGN INC. makes every effort to provide complete and accurate construction drawings. However, we assume no liability for any errors or omissions which may affect construction.

It is the responsibility of all trades and sub-trades to check and verify all dimensions and field notes corresponding with their portion of the construction. Should any discrepancies be found on these plans, please advise our office as we will make the necessary corrections.

EVAN GILBERT
drafting & design
778.478.7782

PROJECT TITLE
4090 4th Street
NARASIMATA, BC

DATE: 03/09/21
DRAWING SCALE: 1/4" = 10"
DRAWN BY: EKO
CHECKED BY: EKO
APPROVED BY:

SHEET NAME
MAIN FLOOR PLAN

PROJECT NO.
PRELIMINARY

REVISION
A 776

SHEET NUMBER
AS 5 OF 5