


21
PLAN KAP89142

20
PLAN KAP89142

19
PLAN KAP89142

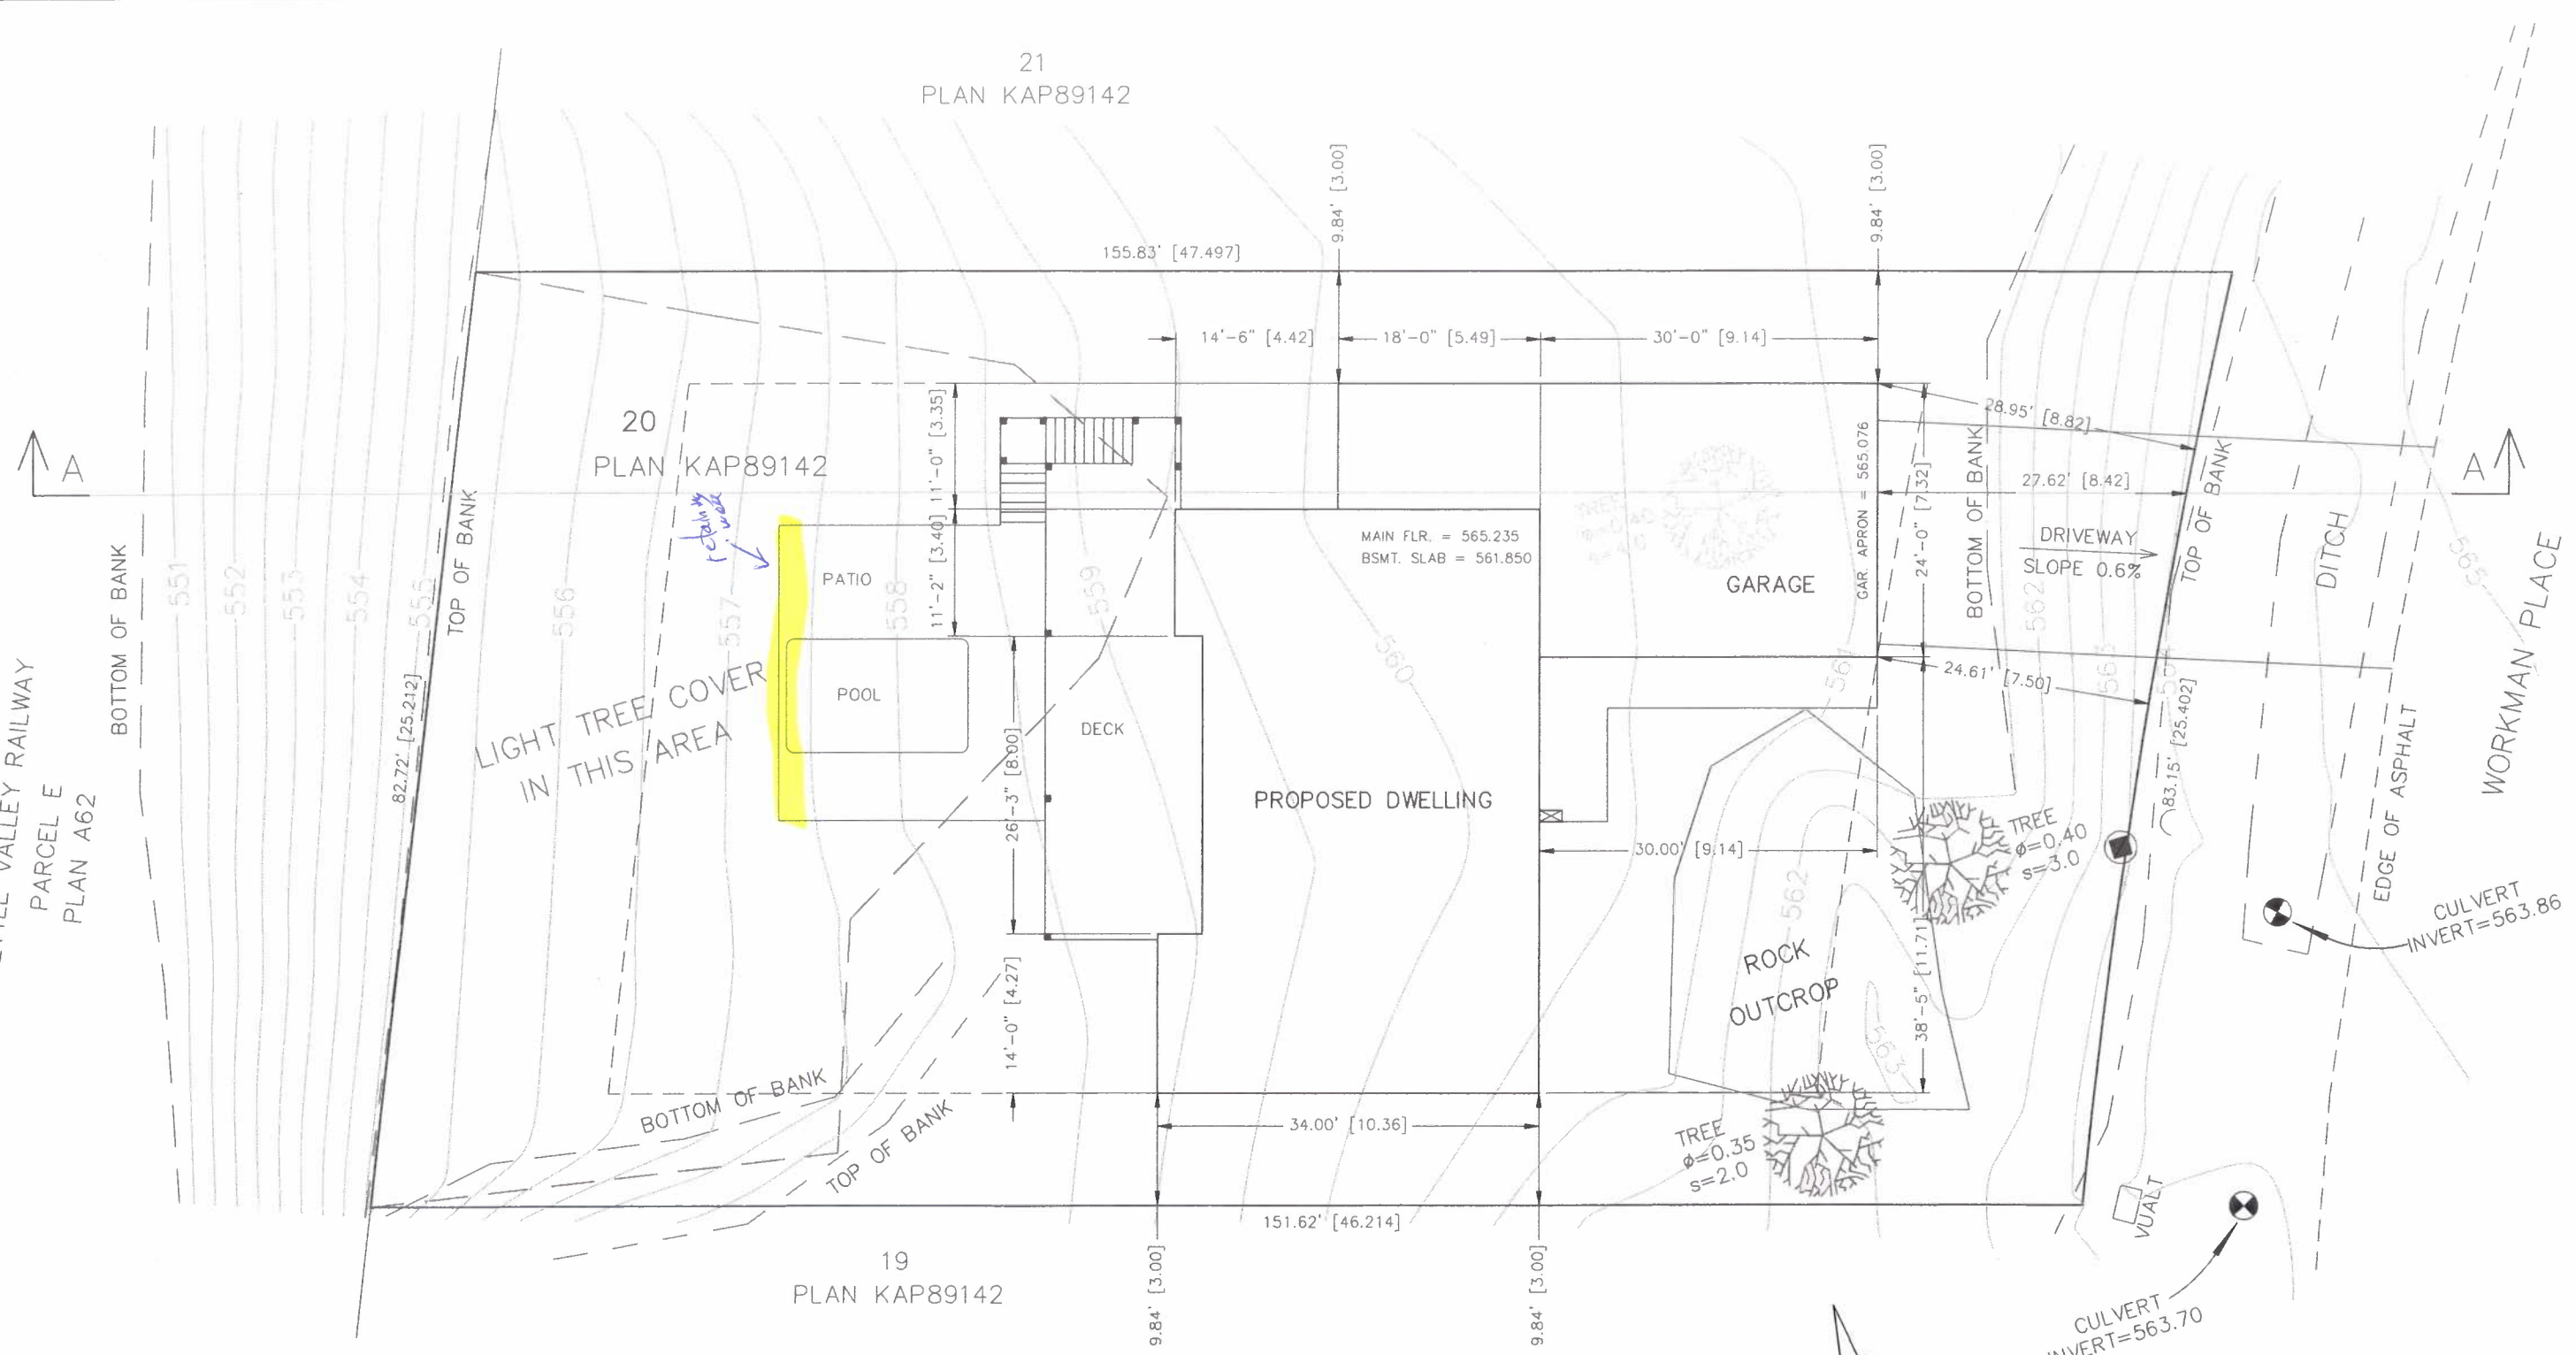

PARCEL AREA = 12,558 SQ. FT.
 PROPOSED GROSS BUILDING FOOTPRINT = 3,093 SQ. FT.
 (COMBINED MAIN FLOOR, DECK & GARAGE FOOTPRINTS)
 PROPOSED NET PARCEL COVERAGE = 24.6%



SITE DATA PROVIDED BY:
 MANDEVILLE LAND SURVEYING INC.
 DWG # 19-074

ISSUED FOR BUILDING PERMIT

AZTECH DRAFTING SERVICES
 496 Van Horne St. Penticton, B.C.
 Phone: 250-492-3344 e-mail: service@aztechdrafting.com

SITE PLAN	
SEMEGEN RESIDENCE	
2765 WORKMAN PLACE PENTICTON BC	
DRAWN BY: MBW	DATE: SEPT 14/20
DESIGN BY:	PROJECT No.: 201923
CHK'D BY:	FILE No.:
SCALE: 1"=15'	SHEET No.: 1 OF 2
	REV 0