




**NORMAN  
GODDARD**  
architecture + design

209-212 Main Street  
Pentlton  
British Columbia  
V2A 5B2  
250-770-1104

no.	date	revision
1	21.04.20	PRELIMINARY FOR REVIEW
2	21.04.23	PRELIMINARY FOR REVIEW
3	21.04.30	PRELIMINARY FOR REVIEW
4	21.07.01	PRELIMINARY FOR REVIEW
5	21.07.19	RELEASE FOR DEVELOPMENT PERMIT
6	21.09.22	FOR REVIEW
7	21.09.28	FOR REVIEW
8	21.10.01	FOR REVIEW
9	22.01.06	RELEASE FOR GLAZING AND FENCING REVIEW
10	22.03.06	FOR REVIEW
11	22.03.09	FOR REVIEW
12	22.03.10	RELEASE FOR ENGINEER
13	22.03.10	RELEASE FOR REVIEW
14	22.03.17	RELEASE FOR REVIEW
15	22.03.30	RELEASE FOR REVIEW
16	22.04.28	RELEASE FOR BUILDING PERMIT

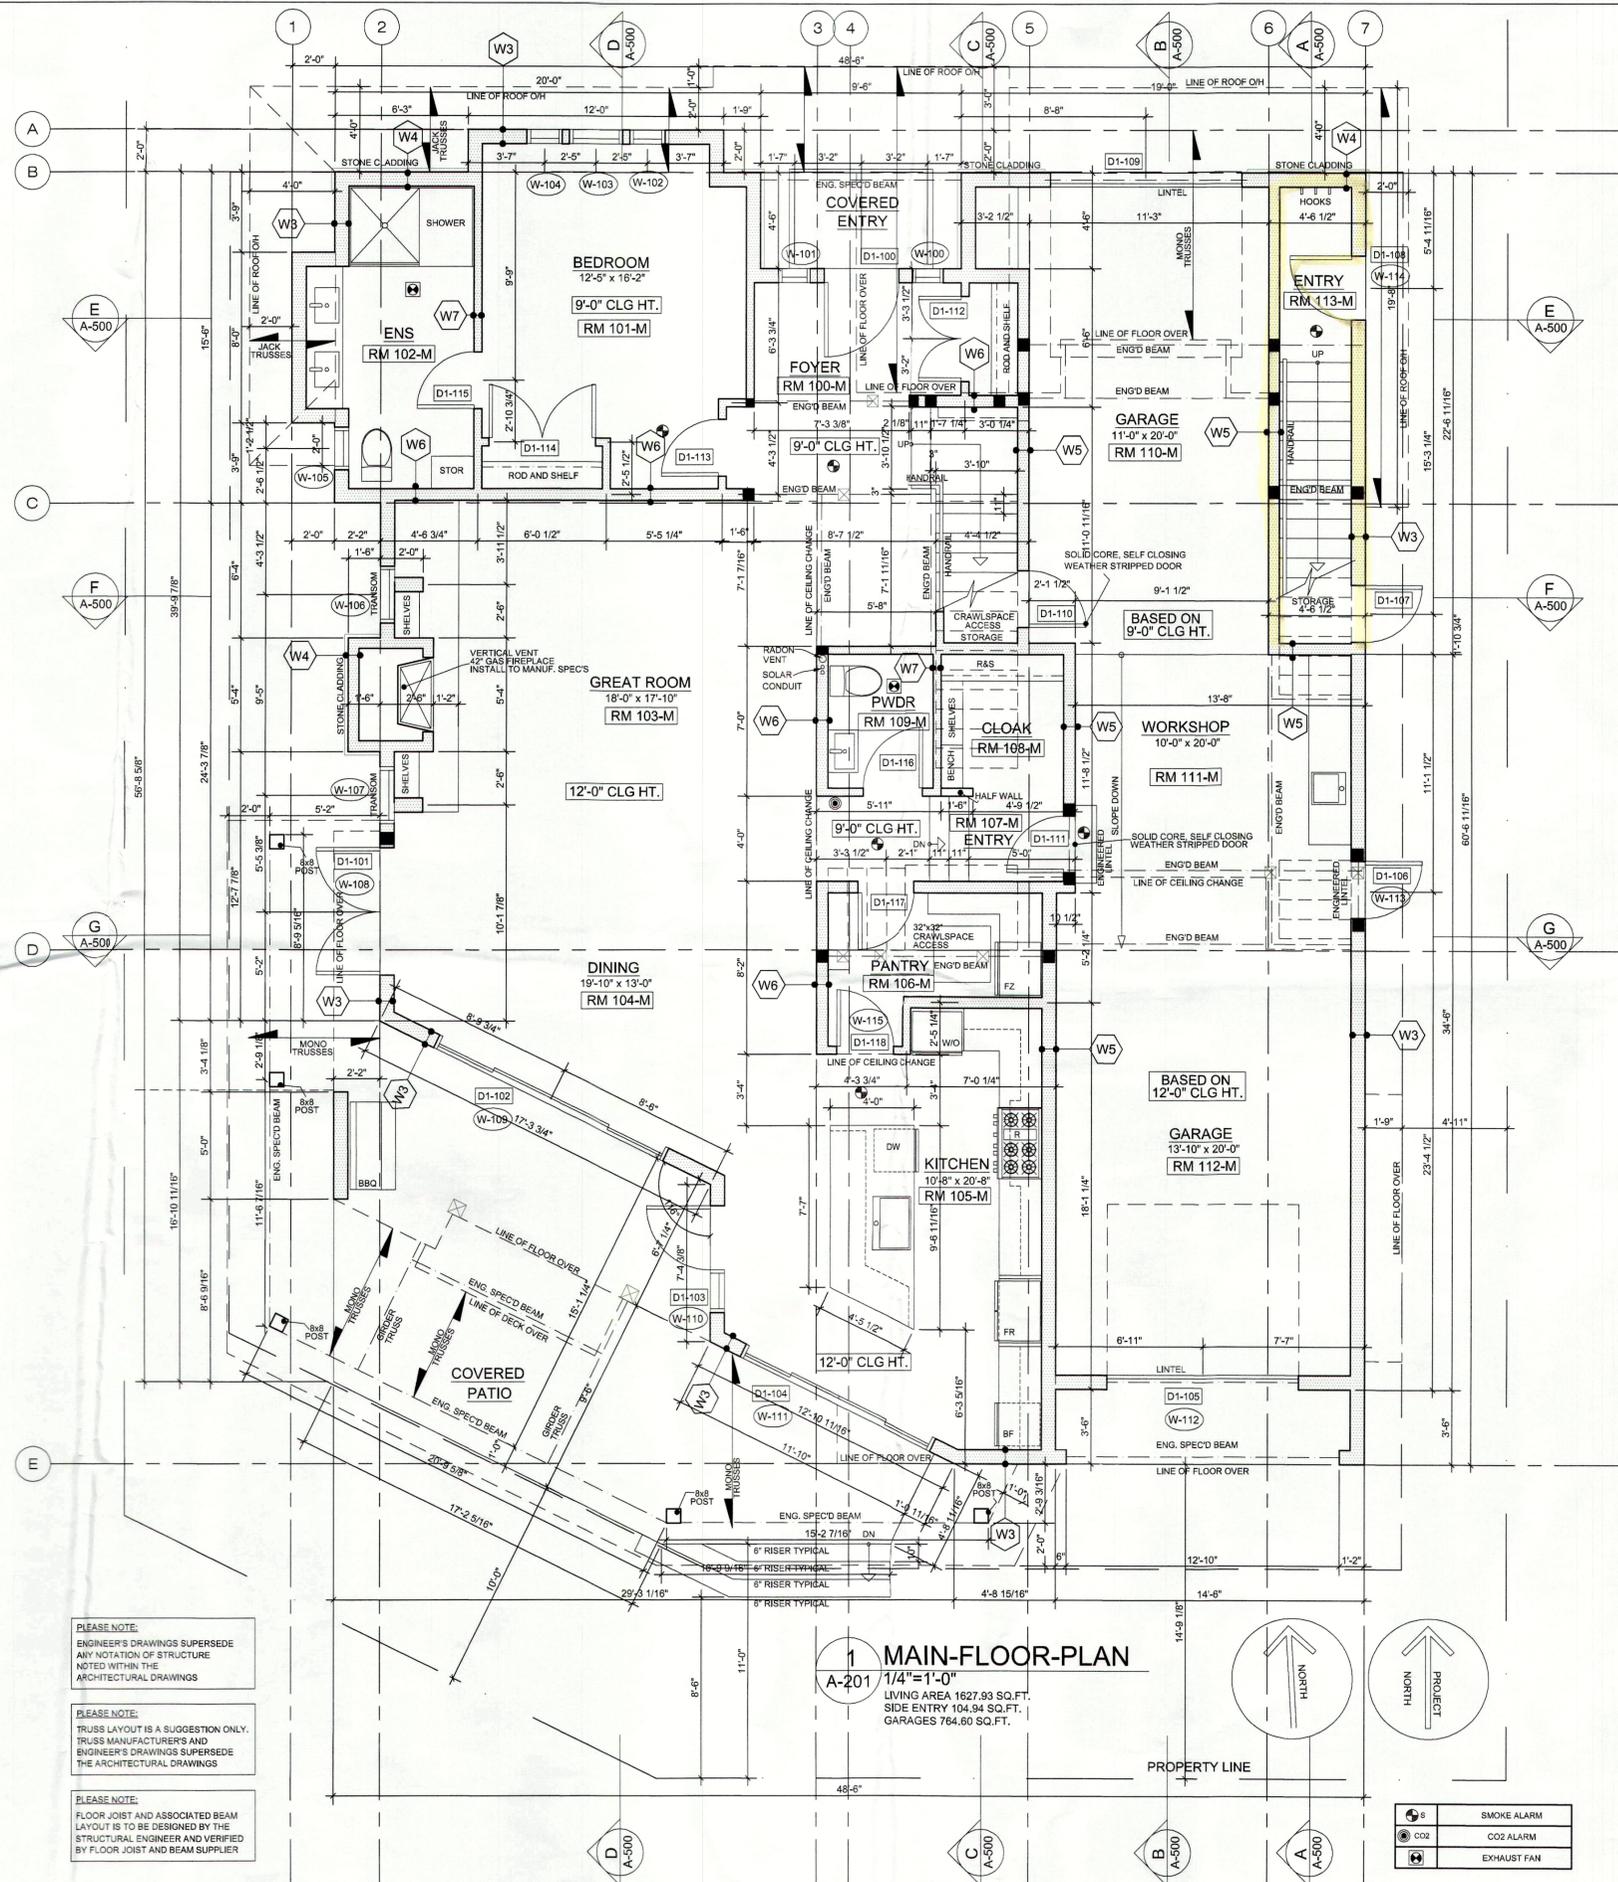

**PLEASE NOTE:**  
ENGINEER'S DRAWINGS SUPERSEDE ANY NOTATION OF STRUCTURE NOTED WITHIN THE ARCHITECTURAL DRAWINGS

**PLEASE NOTE:**  
TRUSS LAYOUT IS A SUGGESTION ONLY. TRUSS MANUFACTURER'S AND ENGINEER'S DRAWINGS SUPERSEDE THE ARCHITECTURAL DRAWINGS

**PLEASE NOTE:**  
FLOOR JOIST AND ASSOCIATED BEAM LAYOUT IS TO BE DESIGNED BY THE STRUCTURAL ENGINEER AND VERIFIED BY FLOOR JOIST AND BEAM SUPPLIER

**1 MAIN-FLOOR-PLAN**  
A-201 1/4"=1'-0"  
LIVING AREA 1627.93 SQ.FT.  
SIDE ENTRY 104.94 SQ.FT.  
GARAGES 764.60 SQ.FT.

	SMOKE ALARM
	CO2 ALARM
	EXHAUST FAN

project title  
**ALDUS RESIDENCE**  
  
136 RITCHIE AVE.  
NARAMATA, B.C.

dwg. title  
**MAIN FLOOR PLAN**

dr: DJ date: 2022.04.28  
ch: NG scale: 1/4" = 1'-0"


COPYRIGHT  
© This drawing and design are the copyrighted and confidential intellectual property of Norman Goddard Architecture. No part of this drawing may be reproduced without written permission from the architect.  
sheet no.  
**A201.0**



**NORMAN  
GODDARD**  
architecture + design


209-212 Main Street  
Penitlon  
British Columbia  
V2A 5B2  
250-770-1104

no.	date	revision
1	21.04.20	PRELIMINARY FOR REVIEW
2	21.04.23	PRELIMINARY FOR REVIEW
3	21.04.30	PRELIMINARY FOR REVIEW
4	21.07.01	PRELIMINARY FOR REVIEW
5	21.07.19	RELEASE FOR DEVELOPMENT PERMIT
6	21.09.22	FOR REVIEW
7	21.09.28	FOR REVIEW
8	21.10.01	FOR REVIEW
9	22.01.06	RELEASE FOR GLAZING AND FENCING REVIEW
10	22.03.06	FOR REVIEW
11	22.03.09	FOR REVIEW
12	22.03.10	RELEASE FOR ENGINEER
13	22.03.10	RELEASE FOR REVIEW
14	22.03.17	RELEASE FOR REVIEW
15	22.03.30	RELEASE FOR REVIEW
16	22.04.28	RELEASE FOR BUILDING PERMIT

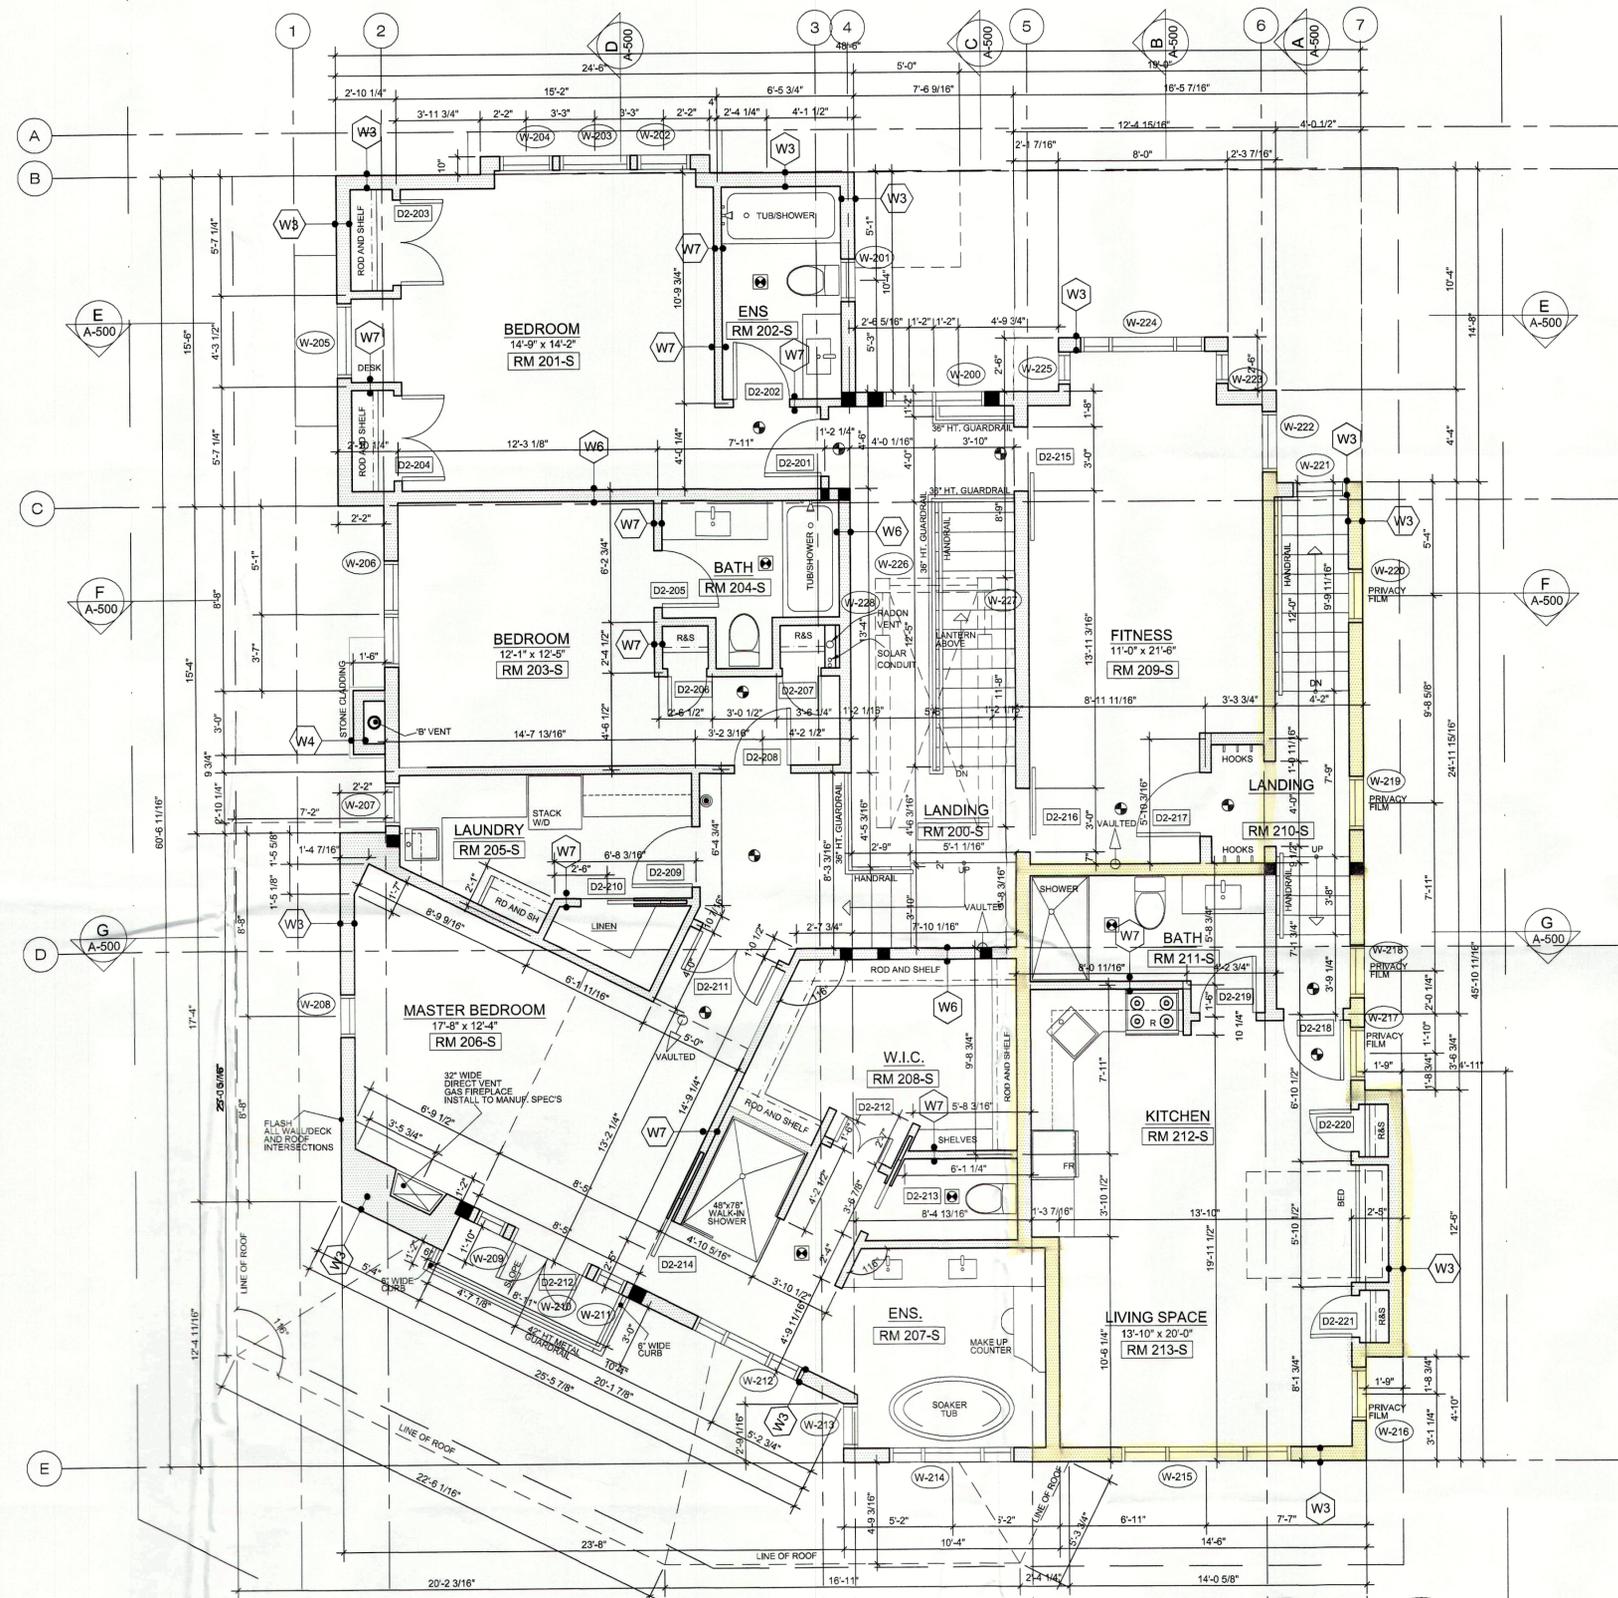

PLEASE NOTE:  
ENGINEER'S DRAWINGS SUPERSEDE  
ANY NOTATION OF STRUCTURE  
NOTED WITHIN THE  
ARCHITECTURAL DRAWINGS

**1 SECOND-FLOOR-PLAN**  
A-202 1/4"=1'-0"  
LIVING AREA 1940.71 SQ.FT.  
SUITE AREA 546.37 SQ.FT.

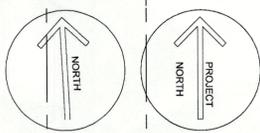

	SMOKE ALARM
	CO2 ALARM
	EXHAUST FAN

project title  
**ALDUS RESIDENCE**  
  
136 RITCHIE AVE.  
NARAMATA, B.C.

dwg. title  
**SECOND FLOOR PLAN**

dr: DJ date: 2022.04.28  
ch: NG scale: 1/4" = 1'-0"

COPYRIGHT  
© This drawing and design are copyrighted and considered intellectual property of Norman Goddard Architecture. No part of this drawing may be reproduced without written permission from the architect.  
sheet no.  
**A202.0**