

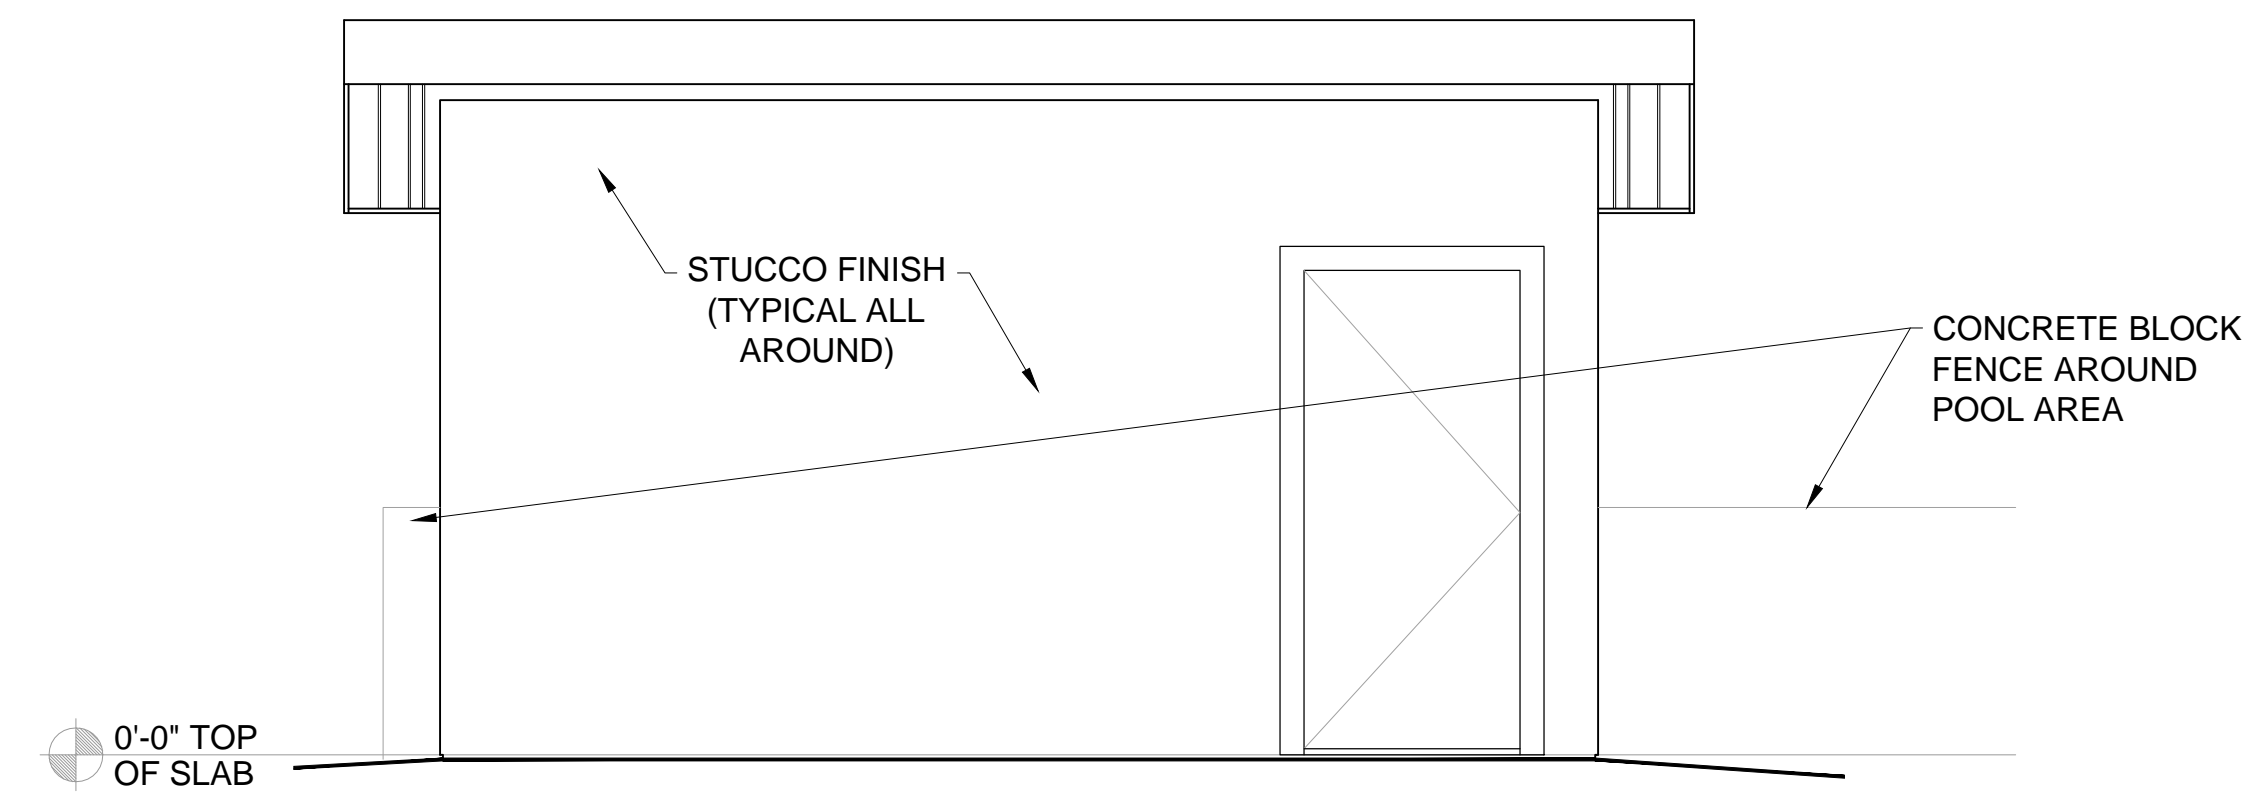



**1 SHED FLOOR PLAN**  
A2 SCALE: 3/8" = 1'-0"

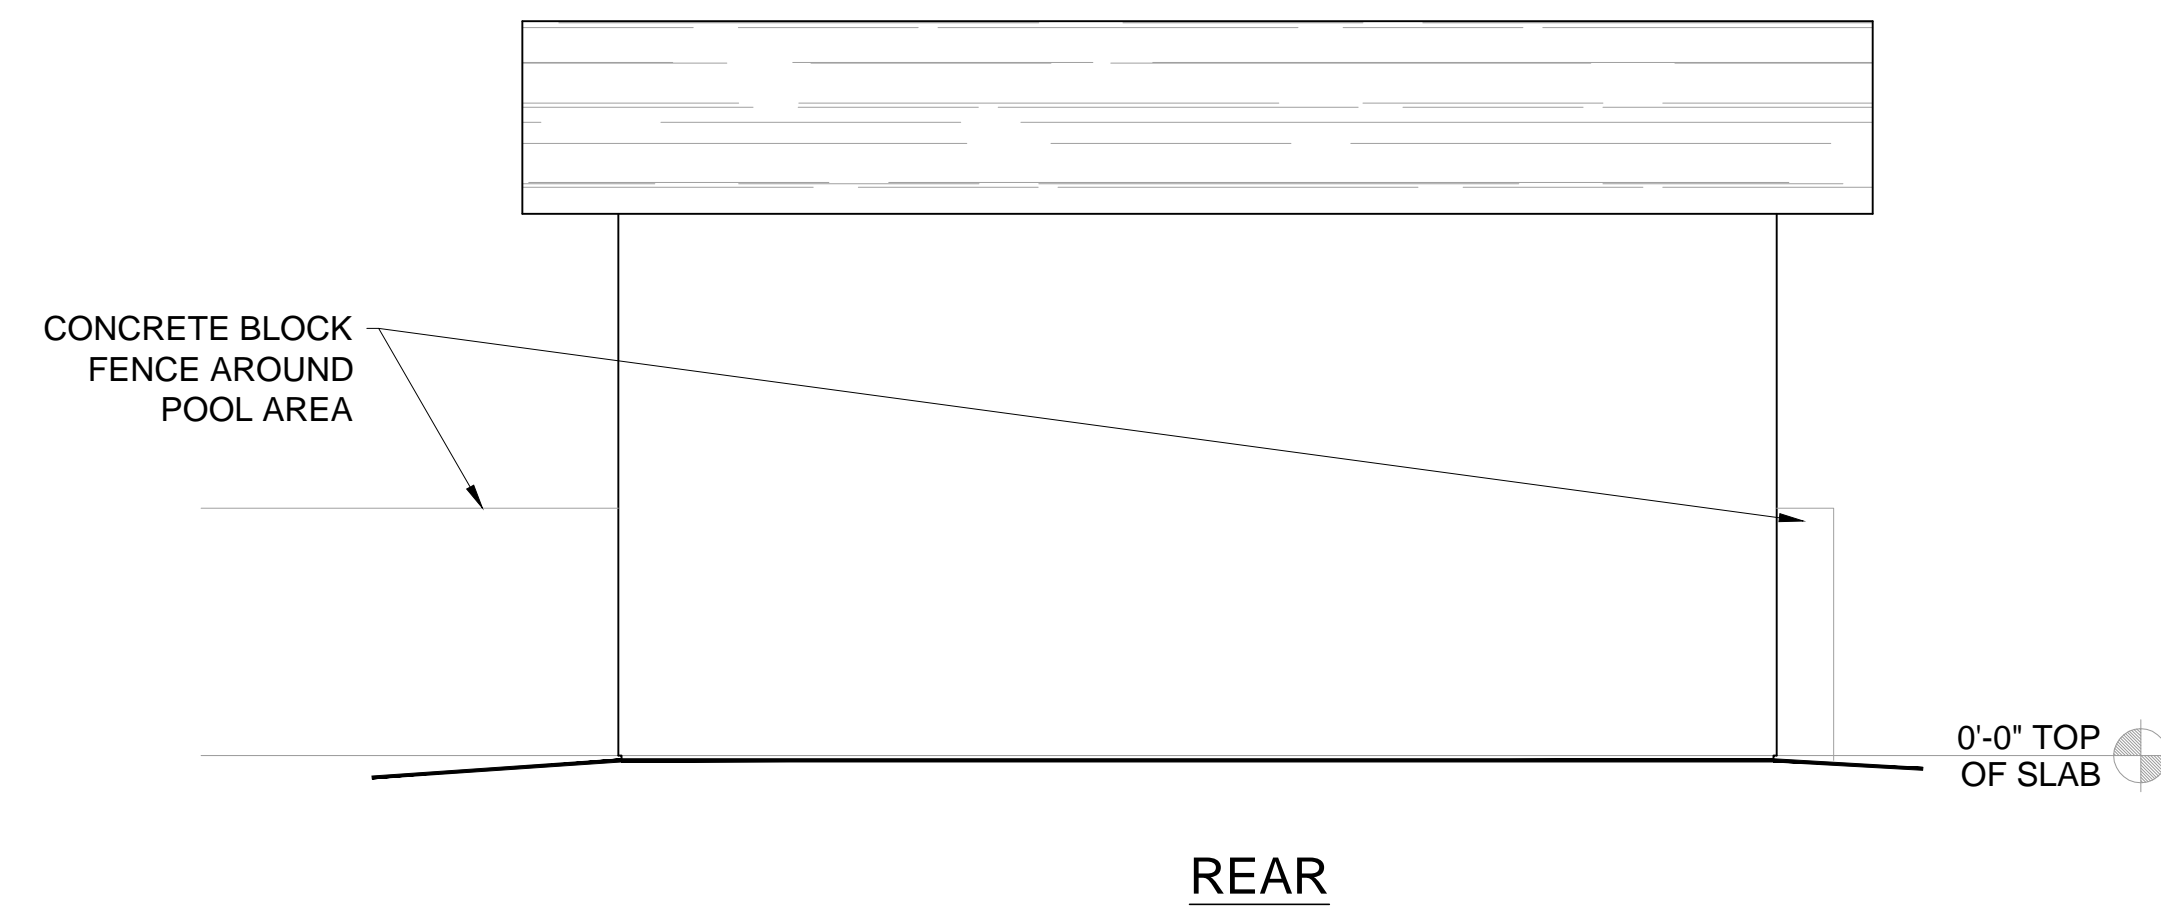

**2 FRONT & REAR SHED ELEVATIONS**  
A2 SCALE: 3/8" = 1'-0"

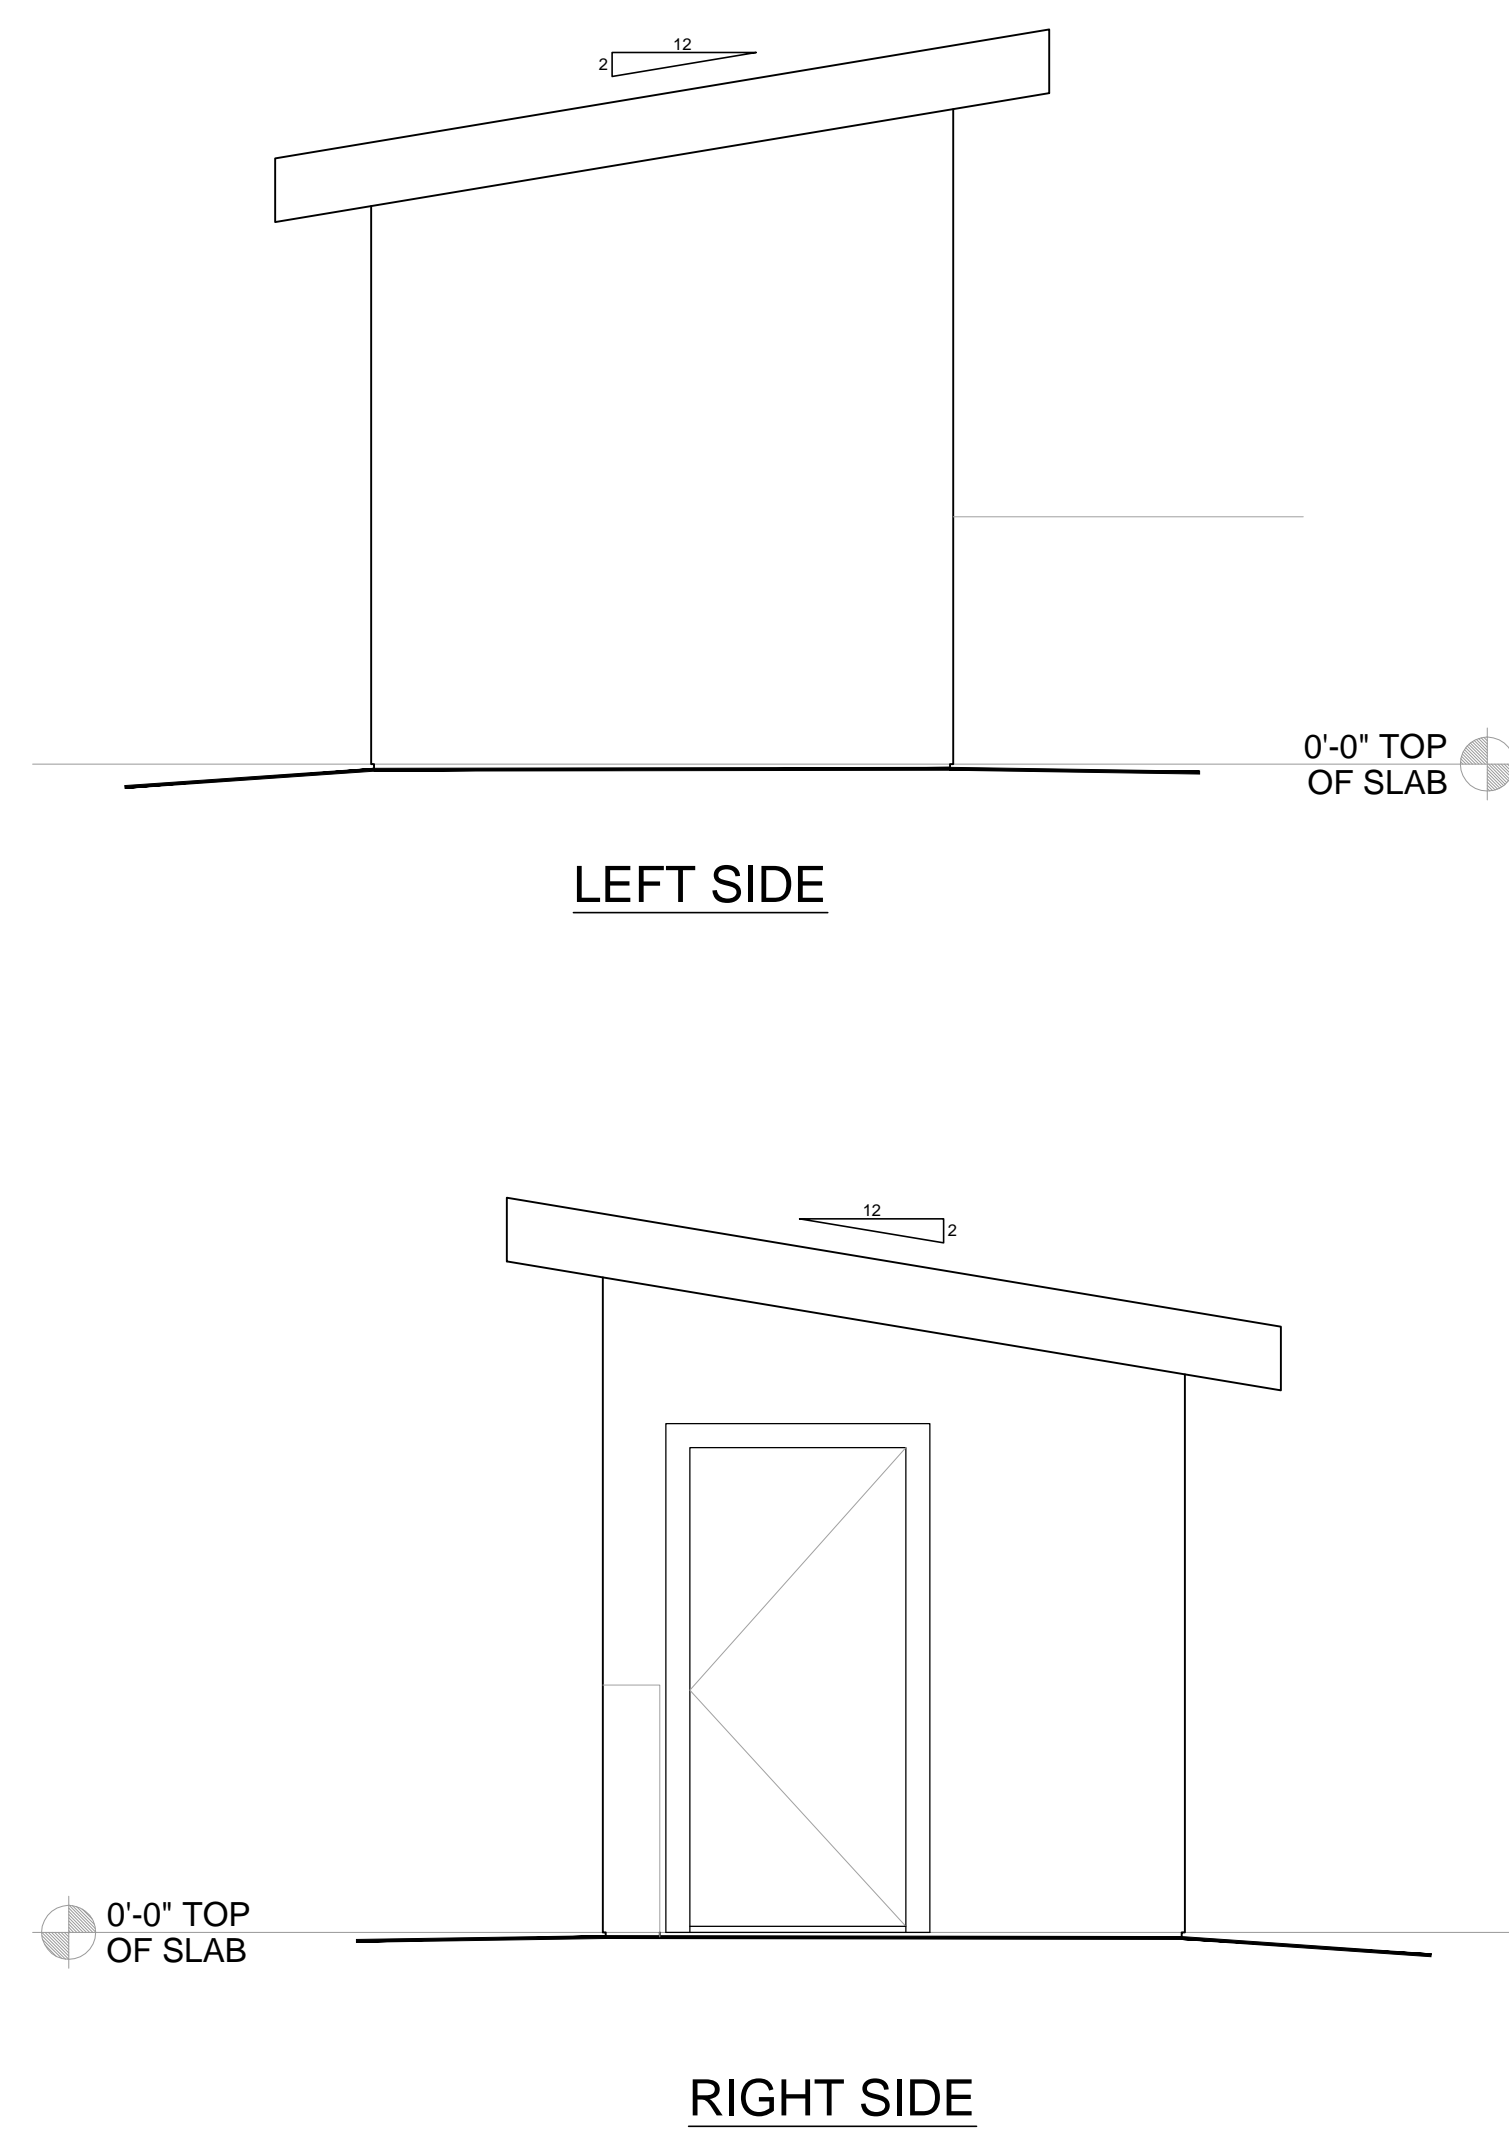

**3 SHED SIDE ELEVATIONS**  
A2 SCALE: 3/4" = 1'-0"

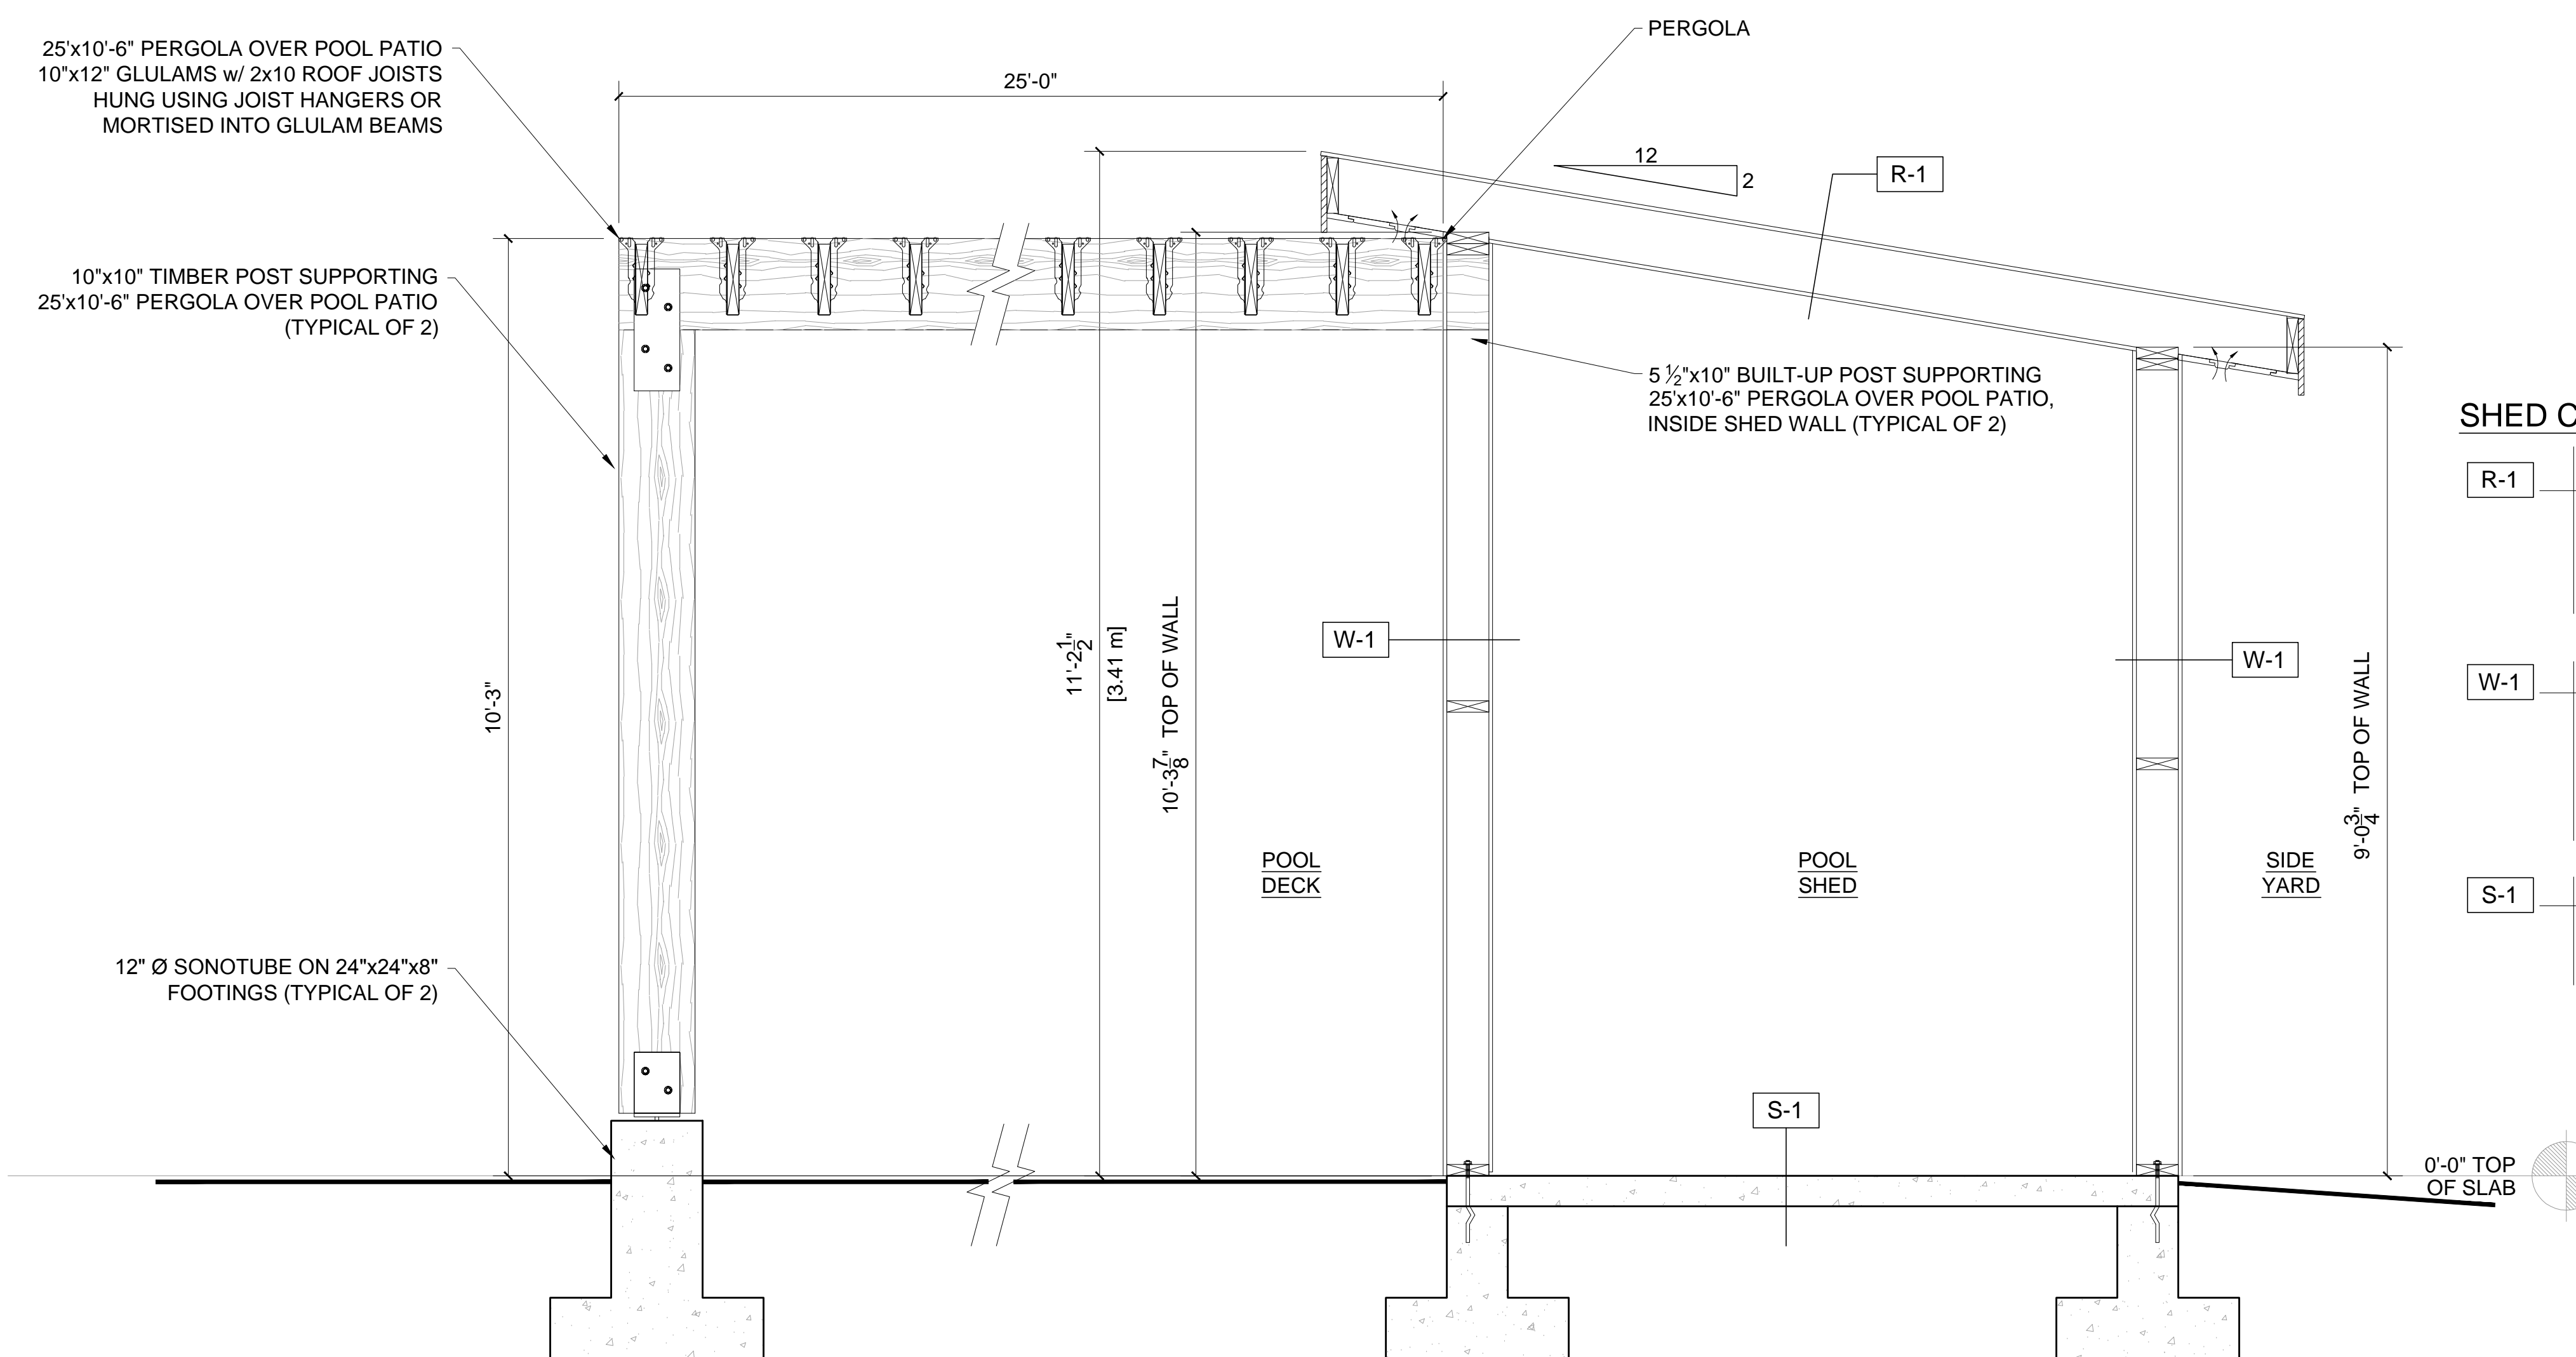

**4 SHED BUILDING SECTION & ASSEMBLIES**  
A2 SCALE: 3/4" = 1'-0"

**SHED CONSTRUCTION ASSEMBLIES:**

- R-1** MAIN ROOF CONSTRUCTION:  
2 PLY SBS ROOF SYSTEM (TO RCBA STANDARDS)  
1/2" SHEATHING  
2x8 RAFTERS @ 24" o.c.  
1/2" BIRCH PLYWOOD
- W-1** TYPICAL EXTERIOR WALL CONSTRUCTION:  
STUCCO FINISH  
30 MIN BUILDING PAPER  
7/16" SHEATHING  
2x6 STUDS @ 16" o.c.  
1/2" BIRCH PLYWOOD
- S-1** SLAB CONSTRUCTION:  
4" CONCRETE SLAB w/ 6"x6" MESH  
ON COMPACTED GRANULAR FILL

**BlackHawk**  
CONTRACTING & DESIGN LTD.

Project title  
KNOWLES RESIDENCE  
617 MOORPARK DRIVE  
PENTICTON, BC

PROPOSED NEW POOL SHED

Dwg. title  
POOL SHED PLANS

dr: R.A.H. date: Aug 9, 2024  
ch: J.S. scale: 1/4" = 1'-0"

COPYRIGHT sheet no.  
A2

Issued For Permit With 9.0m Front Setback  
Aug 15, 2024  
Issued For Permit  
revision  
no.