


*\*relocate carport*

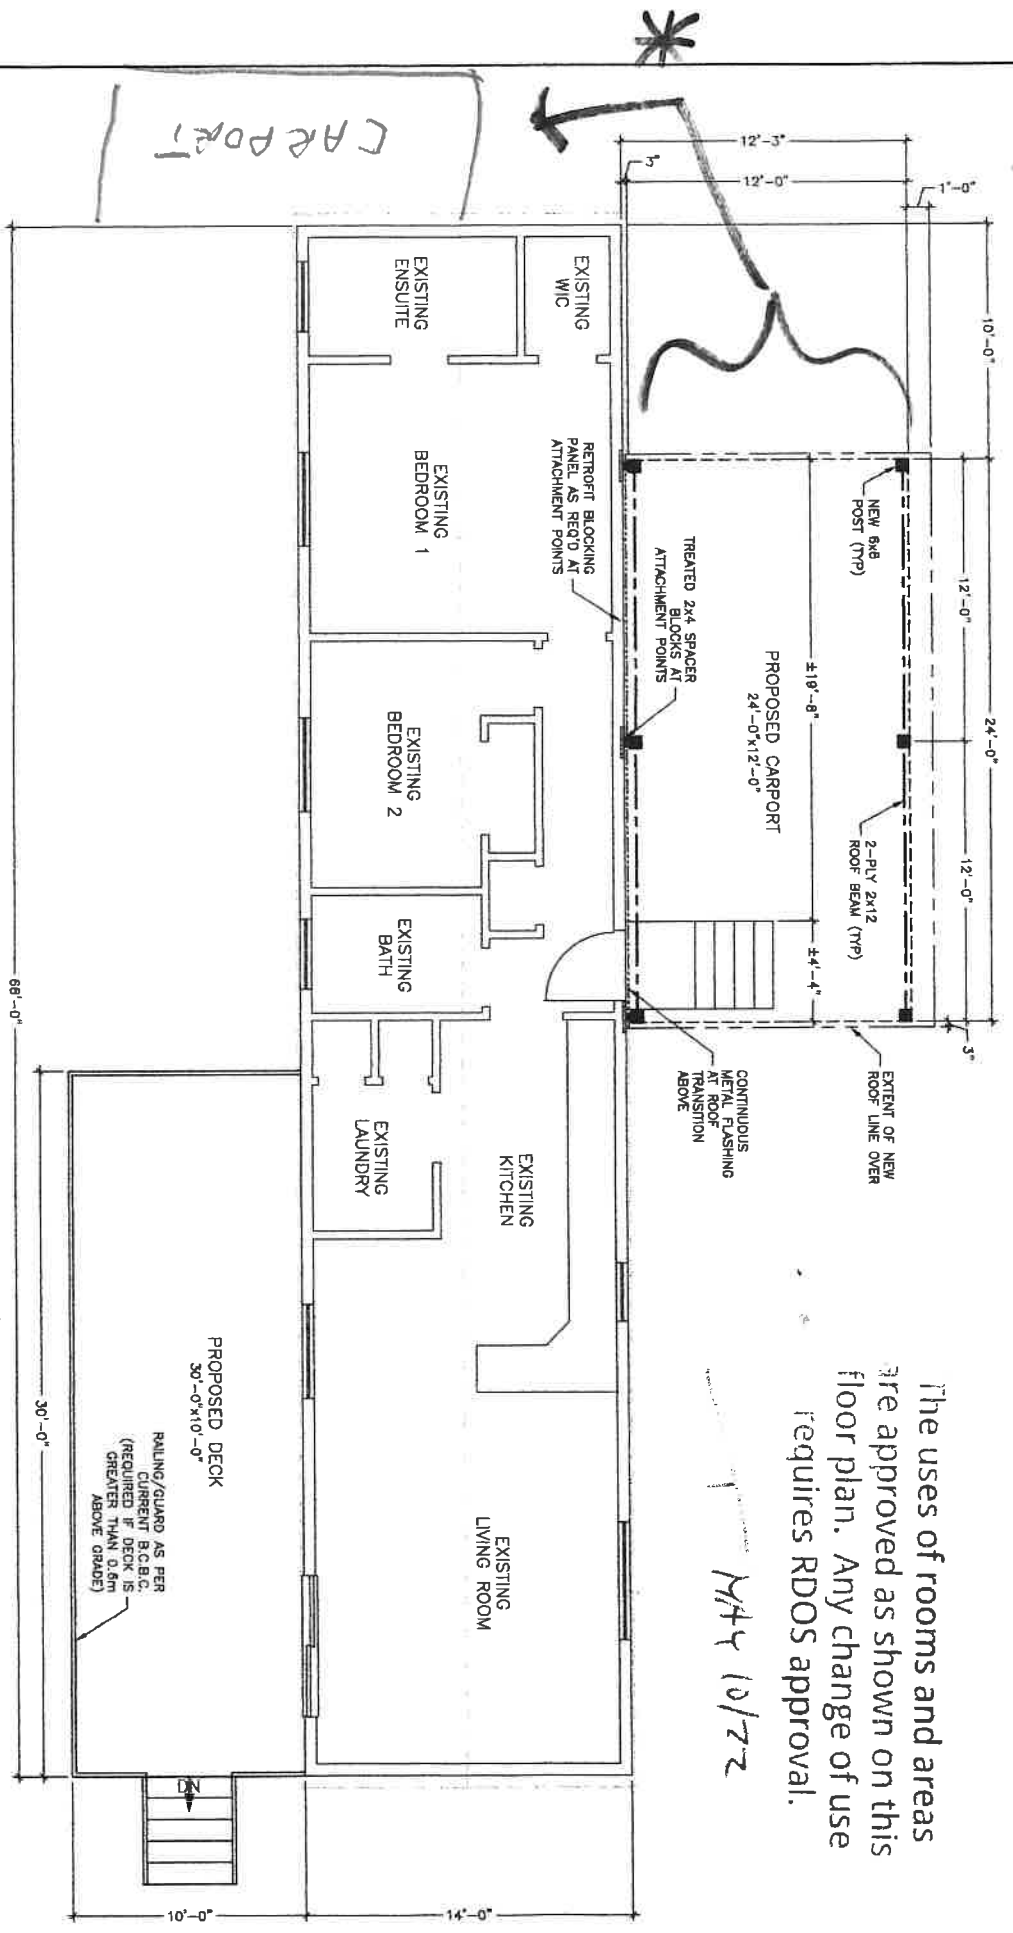

The uses of rooms and areas are approved as shown on this floor plan. Any change of use requires RDOS approval.

*HYH 10/22*

MAIN LEVEL PLAN

**AZTECH DRAFTING SERVICES**  
 496 Van Horne St. Porticton, B.C.  
 Phone: 250-492-3344 e-mail: service@aztechdrafting.com

**PRELIMINARY MAIN LEVEL PLAN  
 CARPORT & DECK ADDITION**

103 WHITELAKE ROAD  
 KALELDEN BC

DRAWN BY: MBW	DATE: FEB 10/22
DESIGN BY:	PROJECT No.: 222085
CHK'D BY:	FILE No.:
SCALE: 1/8"=1'	SHEET No.: 1 OF 4