


BASEMENT FLOOR PLAN
 SCALE: 1/4" = 1'-0"
 BASEMENT LIVING AREA: 1429.4 sq ft.
 COVERED PATIO AREA (INCLUDING PATIO STORAGE): 486.8 sq ft.
 CRAWLSPACE AREA: 0.0 sq ft.



THESE CONSTRUCTION DOCUMENTS
 HAVE BEEN PREPARED IN
 ACCORDANCE WITH THE
 2018 BC BUILDING CODE.

**COPYRIGHTED DOCUMENTS
 ILLEGAL TO REPRODUCE**
 THESE PLANS ARE THE COPYRIGHTED PROPERTY
 OF GIROUX DESIGN GROUP INC. AND HAVE BEEN
 LICENSED TO THE ORIGINAL PURCHASER FOR
 THE CONSTRUCTION OF ONE BUILDING.
 IT IS UNLAWFUL TO REPRODUCE THESE
 DOCUMENTS WITHOUT WRITTEN PERMISSION
 IN THE FORM OF A LICENSE AGREEMENT.

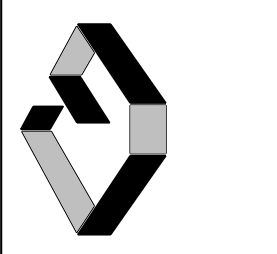


PLAN NO.
WP-5659
 SLAB
 SHEET NO.
A2

GORENSTEIN/JOHNSON RESIDENCE
 8401 - 120th AVENUE
 OSOYOOS, BC
 DESIGN BY: AJG DATE: 2/19/21
 DRAWN BY: AJG REVISED:


© Giroux Design Group Inc. All Rights Reserved
 Reproduction of these drawings, in whole or in part, including any direct copying
 and/or preparation of derivative works thereof, for any reason without prior written
 permission of Giroux Design Group Inc. is prohibited. The purchaser of these drawings
 agrees to indemnify and hold Giroux Design Group Inc. harmless from and against all
 claims, damages, costs and expenses, including reasonable attorneys' fees, that may be
 incurred by Giroux Design Group Inc. in the construction of the building shown on these
 drawings. The purchaser shall be responsible for obtaining all necessary permits and
 not entitle the buyer with license to construct more than one dwelling unit.

Due to local codes, regulations and building practices and/or because of specific
 site conditions, these drawings may not be suitable or legal for use in the
 construction of a building in all localities. Consequently, these drawings are not to
 be used in any jurisdiction where they are not specifically intended for use, and
 until the drawings have been brought into conformity with all local requirements.
 Additionally, Giroux Design Group Inc. is unable to accept any liability for the accuracy
 of these drawings. The purchaser must carefully inspect all dimensions and details in these
 drawings and assume responsibility for the same.

GIROUX DESIGN GROUP
 Custom Home and Building Design Since 1950.
 Giroux Design Group Inc.
 phone: 250.276.4373 e-mail: contact@girouxdesigngroup.com
 web: www.girouxdesigngroup.com

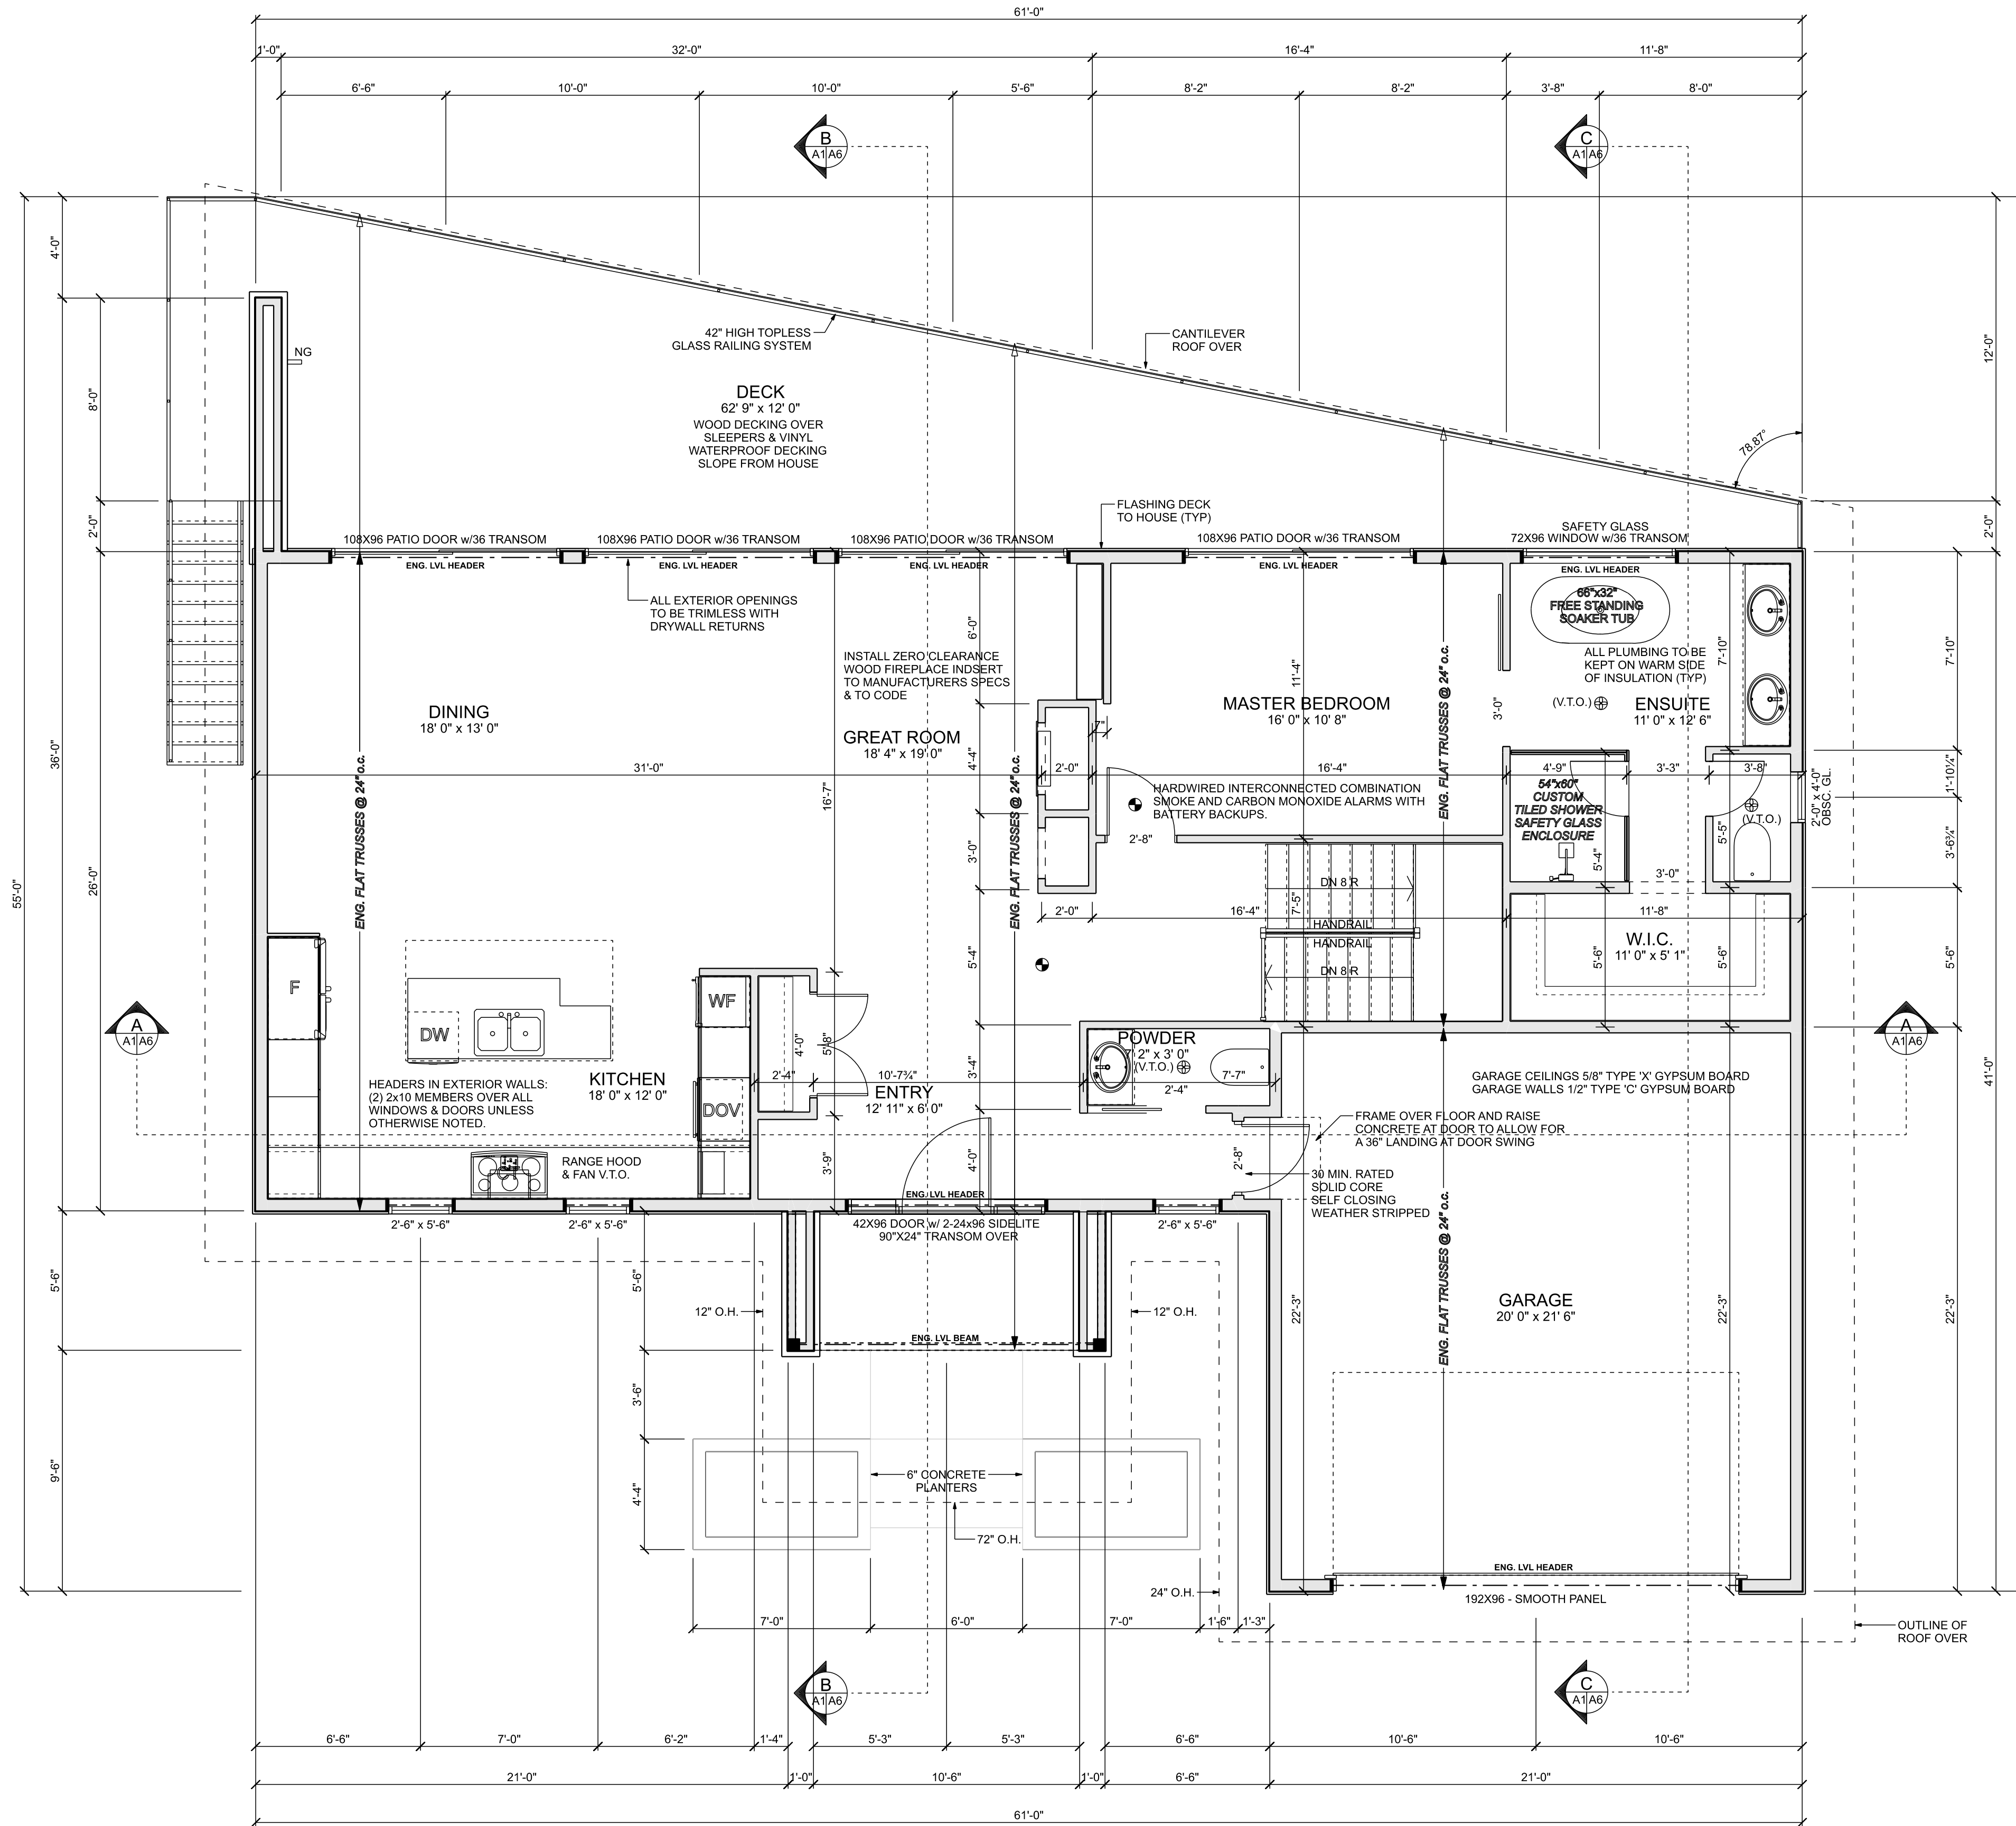


MAIN FLOOR PLAN
 SCALE: 1/4" = 1'-0"
 MAIN FLOOR LIVING AREA: 0.0 sq ft.
 GARAGE AREA: 0.0 sq ft.
 DECK AREA: 0.0 sq ft.

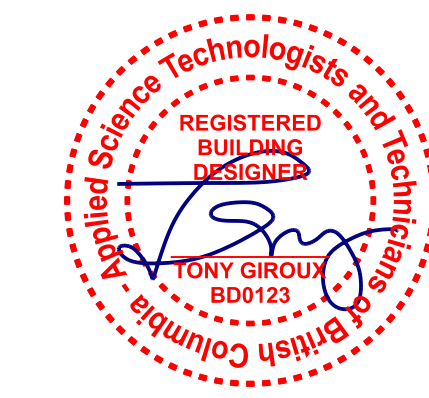

THESE CONSTRUCTION DOCUMENTS
 HAVE BEEN PREPARED IN
 ACCORDANCE WITH THE
 2018 BC BUILDING CODE.

**COPYRIGHTED DOCUMENTS
 ILLEGAL TO REPRODUCE**
 THESE PLANS ARE THE COPYRIGHTED PROPERTY
 OF GIROUX DESIGN GROUP INC. AND HAVE BEEN
 LICENSED TO THE ORIGINAL PURCHASER FOR
 THE CONSTRUCTION OF ONE BUILDING.
 IT IS UNLAWFUL TO REPRODUCE THESE
 DOCUMENTS WITHOUT WRITTEN PERMISSION
 IN THE FORM OF A LICENSE AGREEMENT.

GIROUX DESIGN GROUP
 Custom Home and Building Design Since 1950.
 Giroux Design Group Inc.
 phone: 250.276.4373 e-mail: contact@girouxdesigngroup.com
 web: www.girouxdesigngroup.com

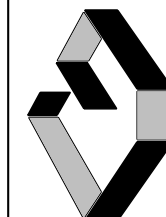

PLAN NO.
WP-5659
 SLAB
 SHEET NO.
A3

Due to local codes, regulations and building practices and/or because of specific site conditions, these drawings may not be suitable or legal for use in the construction of a building in all localities. Consequently, these drawings are not to be used for construction in any other jurisdiction without the express written consent of Giroux Design Group Inc. and until the drawings have been brought into conformity with all local requirements. Additionally, Giroux Design Group Inc. is unable to accept any liability for the accuracy of these drawings. The purchaser of these drawings shall be responsible for obtaining all necessary permits and approvals. Therefore, the builder must carefully inspect all dimensions and details in these drawings and assume responsibility for the same.

© Giroux Design Group Inc. All Rights Reserved
 Reproduction of these drawings, in whole or in part, including any direct copying and/or preparation of derivative works thereof, for any reason without prior written permission of Giroux Design Group Inc. is prohibited. The purchaser of these drawings in no way transfers copyright or other ownership interest in them to the buyer except for a limited license to use the drawings for the construction of one building. The purchaser of these drawings shall be responsible for obtaining all necessary permits and approvals. Therefore, the buyer with license to construct more than one dwelling unit, not entitle the buyer with license to construct more than one dwelling unit.

GIROUX DESIGN GROUP INC.
 8401 - 120th AVENUE
 OSOYOOS, BC

DESIGN BY: AIG
 DRAWN BY: AIG
 DATE: 2/19/21
 REVISED: