



Elevation 6

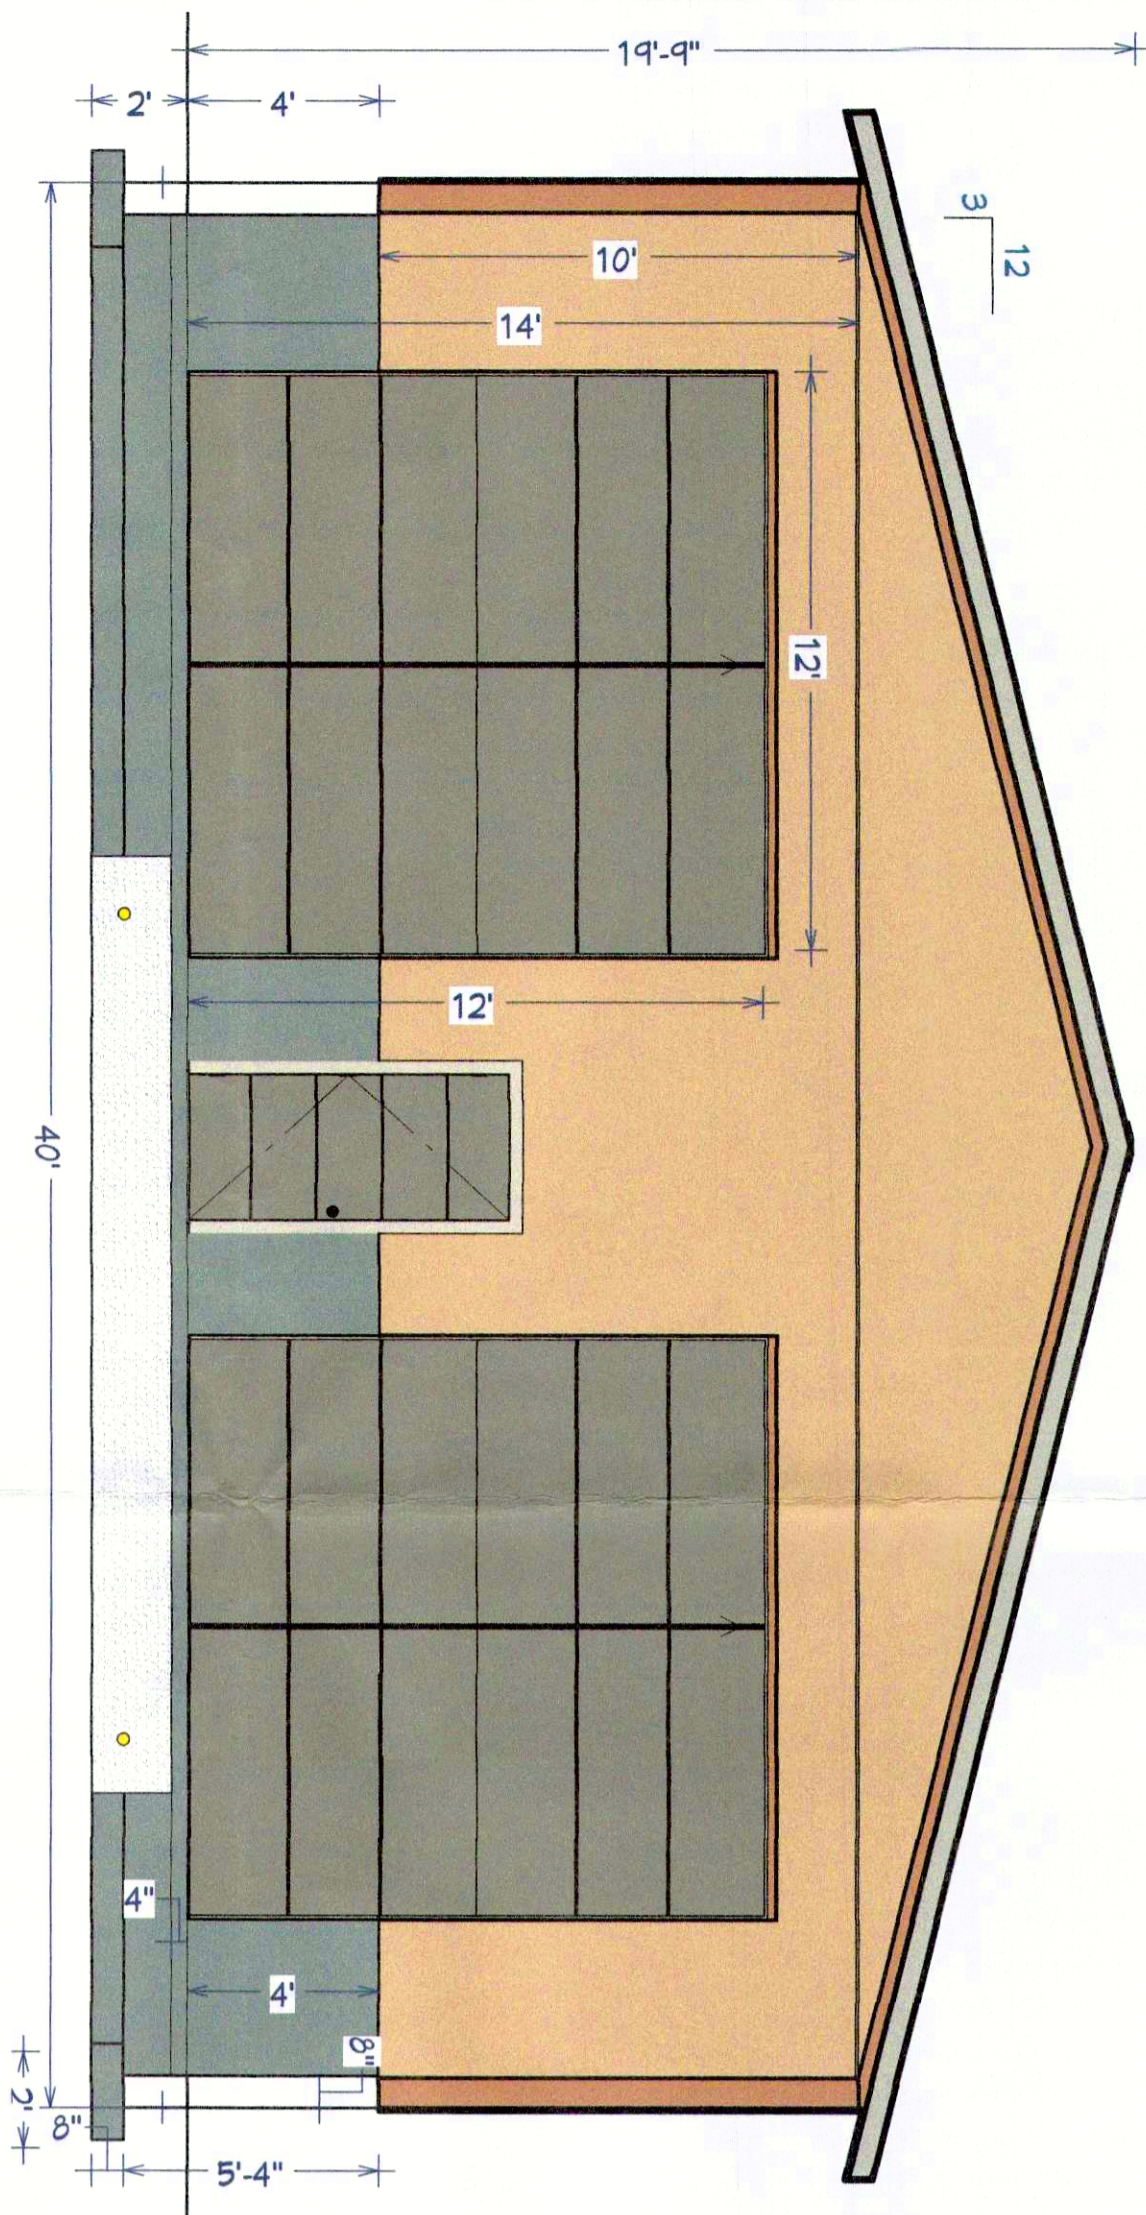

Elevation 5

Truss Layout

Trusses are to be design by a qualified manufacturer. Their plans are to accompany this plan set. Project engineer is to verify truss design.

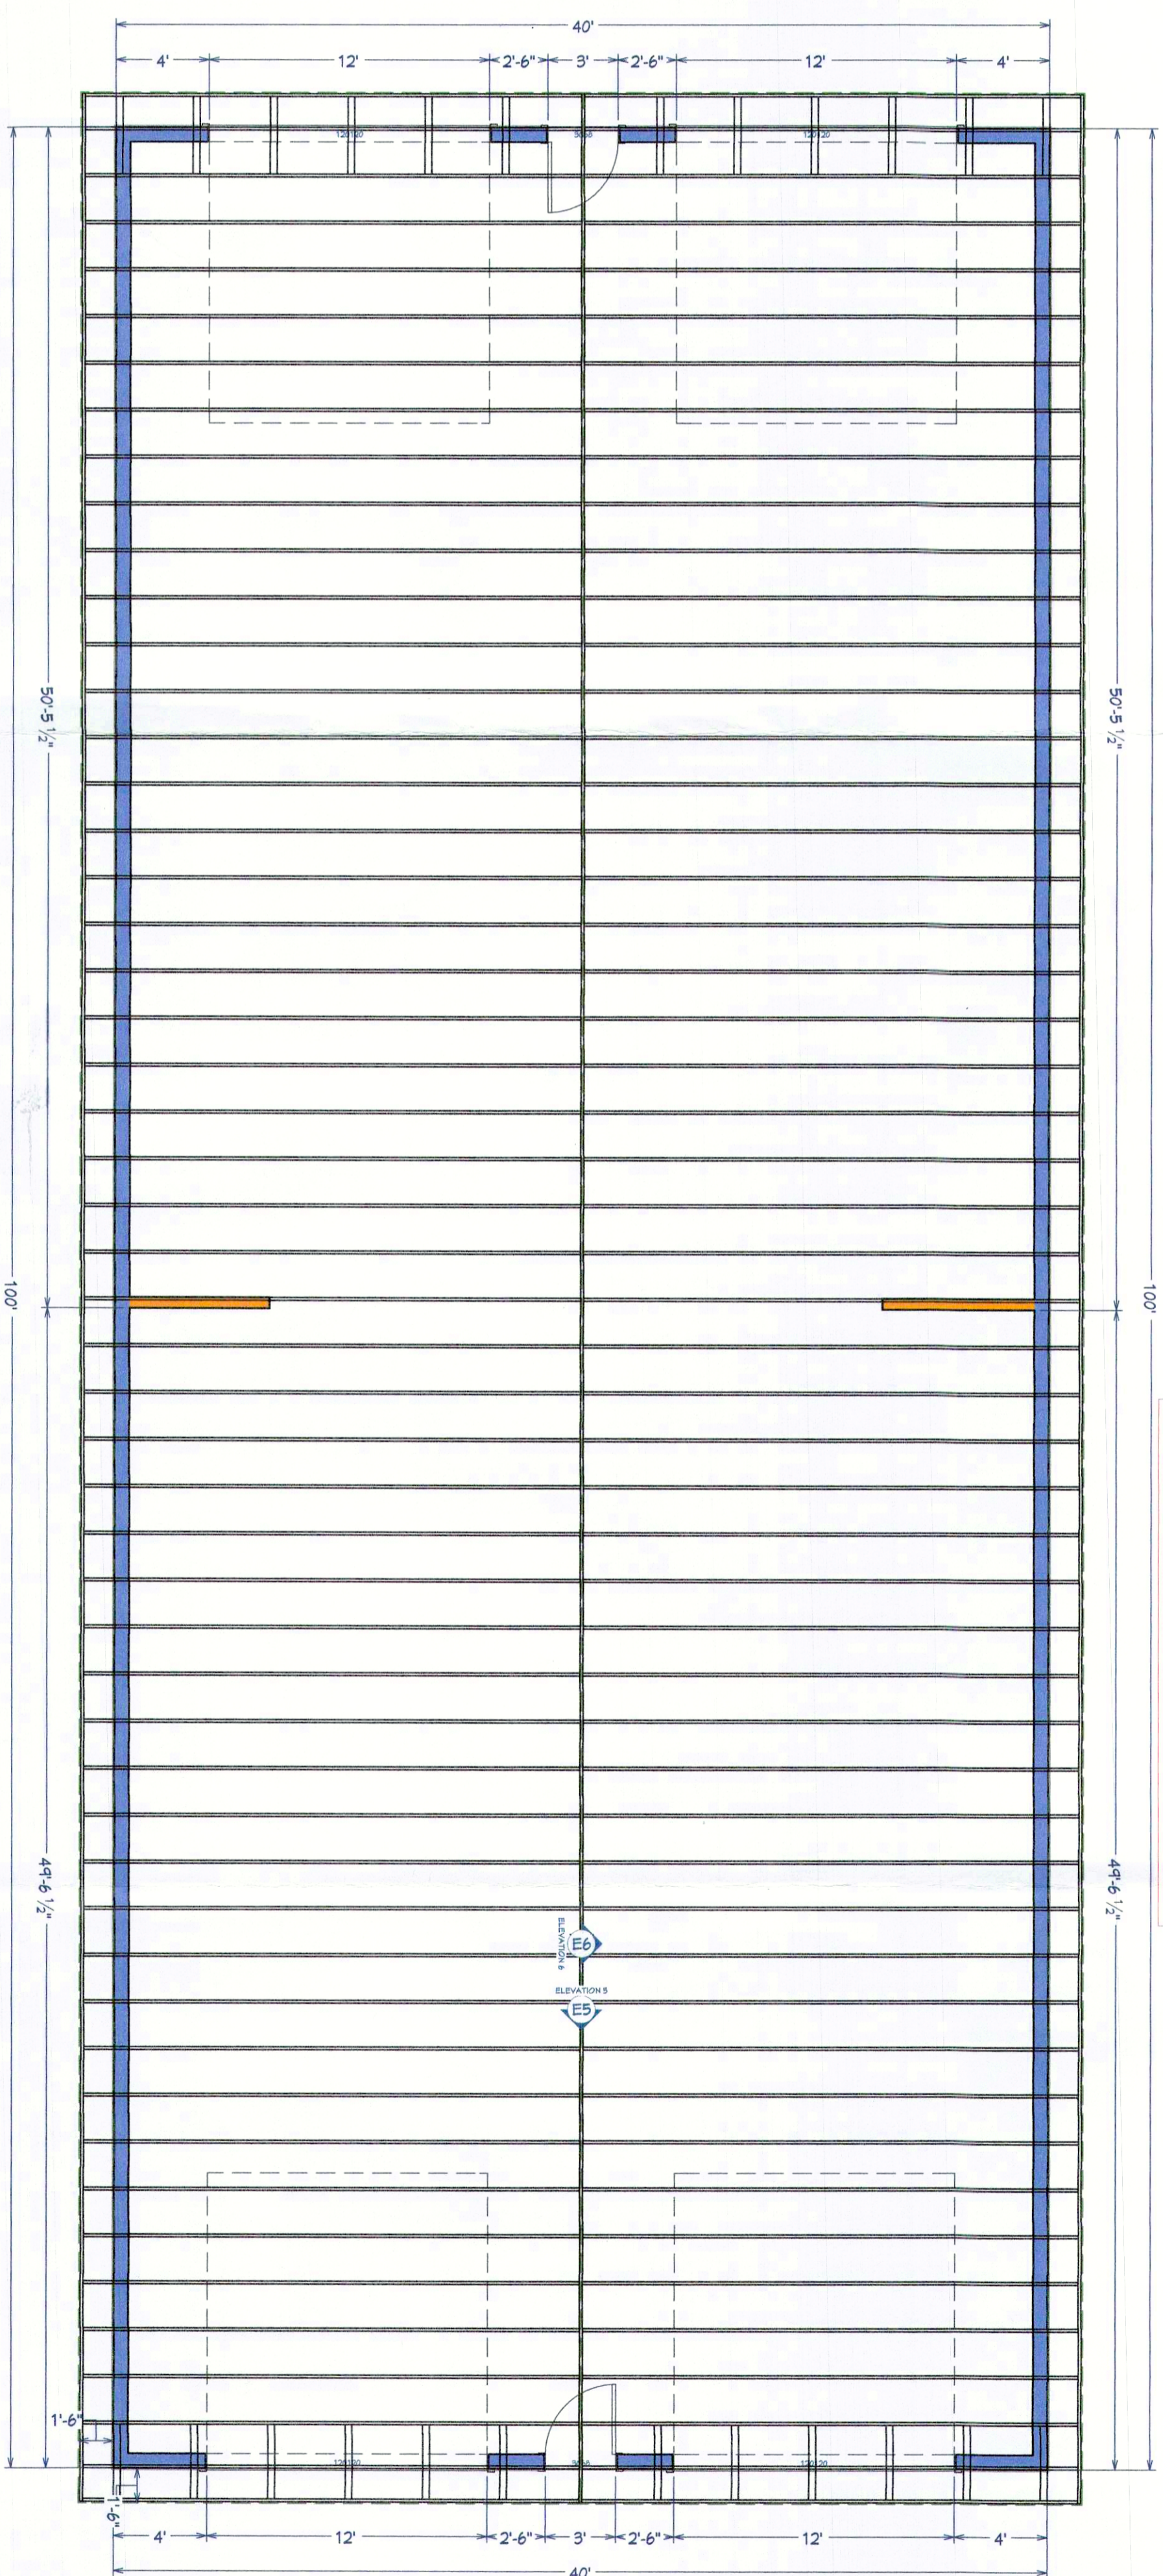

NO.	DESCRIPTION	BY	DATE




SHEET TITLE:
**Cross Sections
 Truss Details**


PROJECT DESCRIPTION:
 Dave Morgan
 453 Taylor Mill Rd. Princeton, BC
 Legal Description: SIMILKAMEEN DIV OF YALE LAND DISTRICT,
 MANUFACTURED HOME REG.# 70213, BAY # 2, 17717 TAYLORS
 MANUFACTURED HOME PARK, MHP ROLL # 17-717-00605.005
 PID:

DRAWINGS PROVIDED BY:
 Gecko Flats Design
 PO Box 681
 Princeton, BC Canada V0X 1W0
 Phone: 250-295-0251
 Email: service@geckoflatsdesign.com

DATE:
 18/Apr/2026
SCALE:
 1/4" = 1'
SHEET:
 5

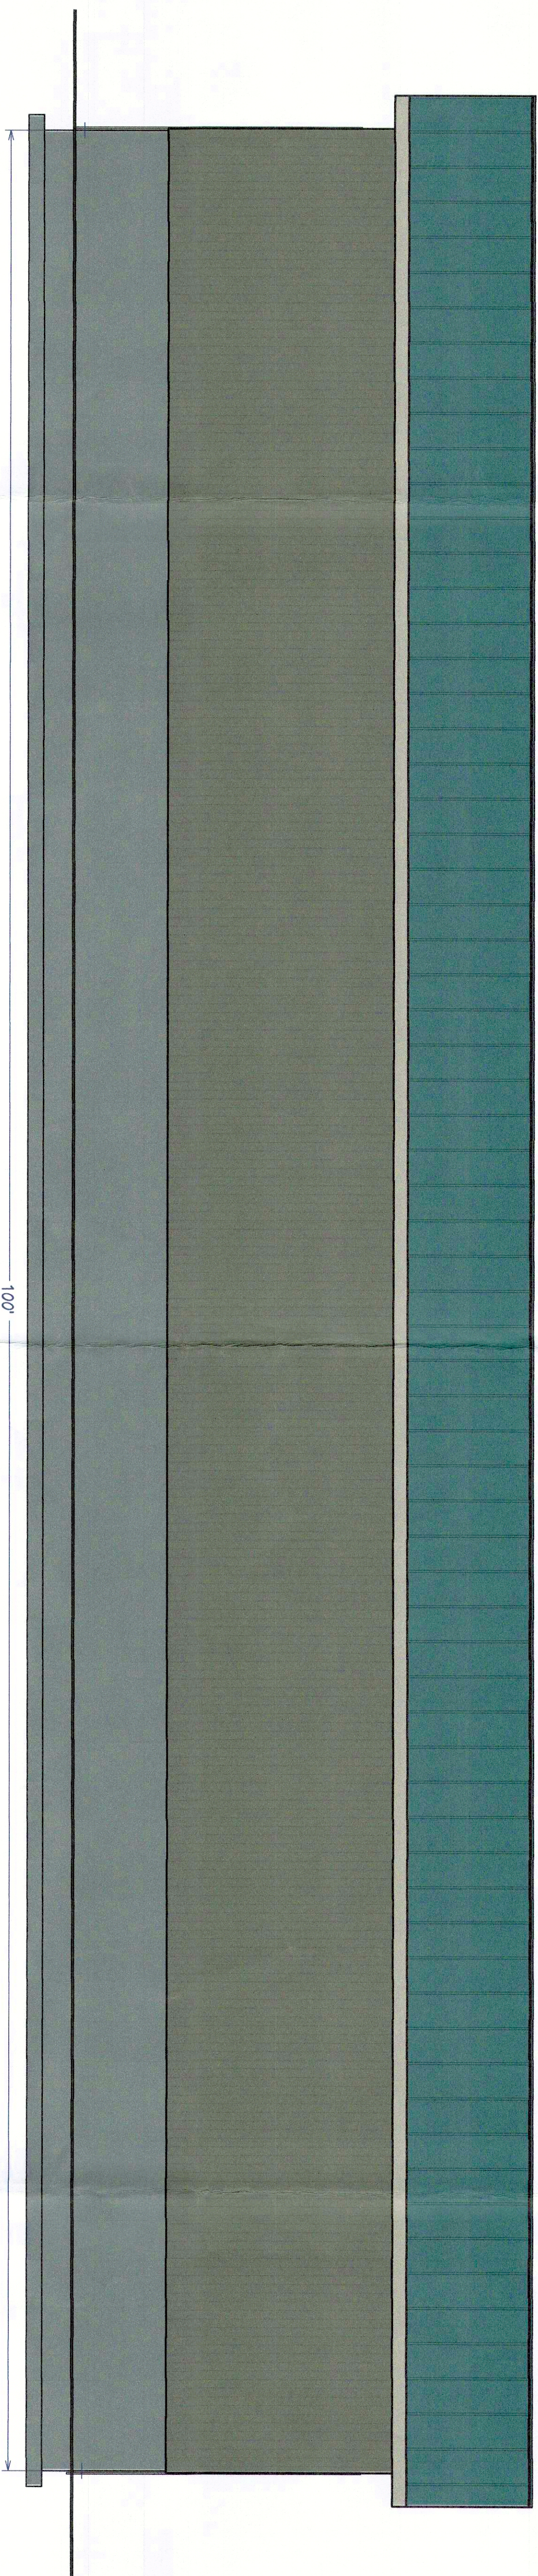

Exterior Elevation Left & Right Sides

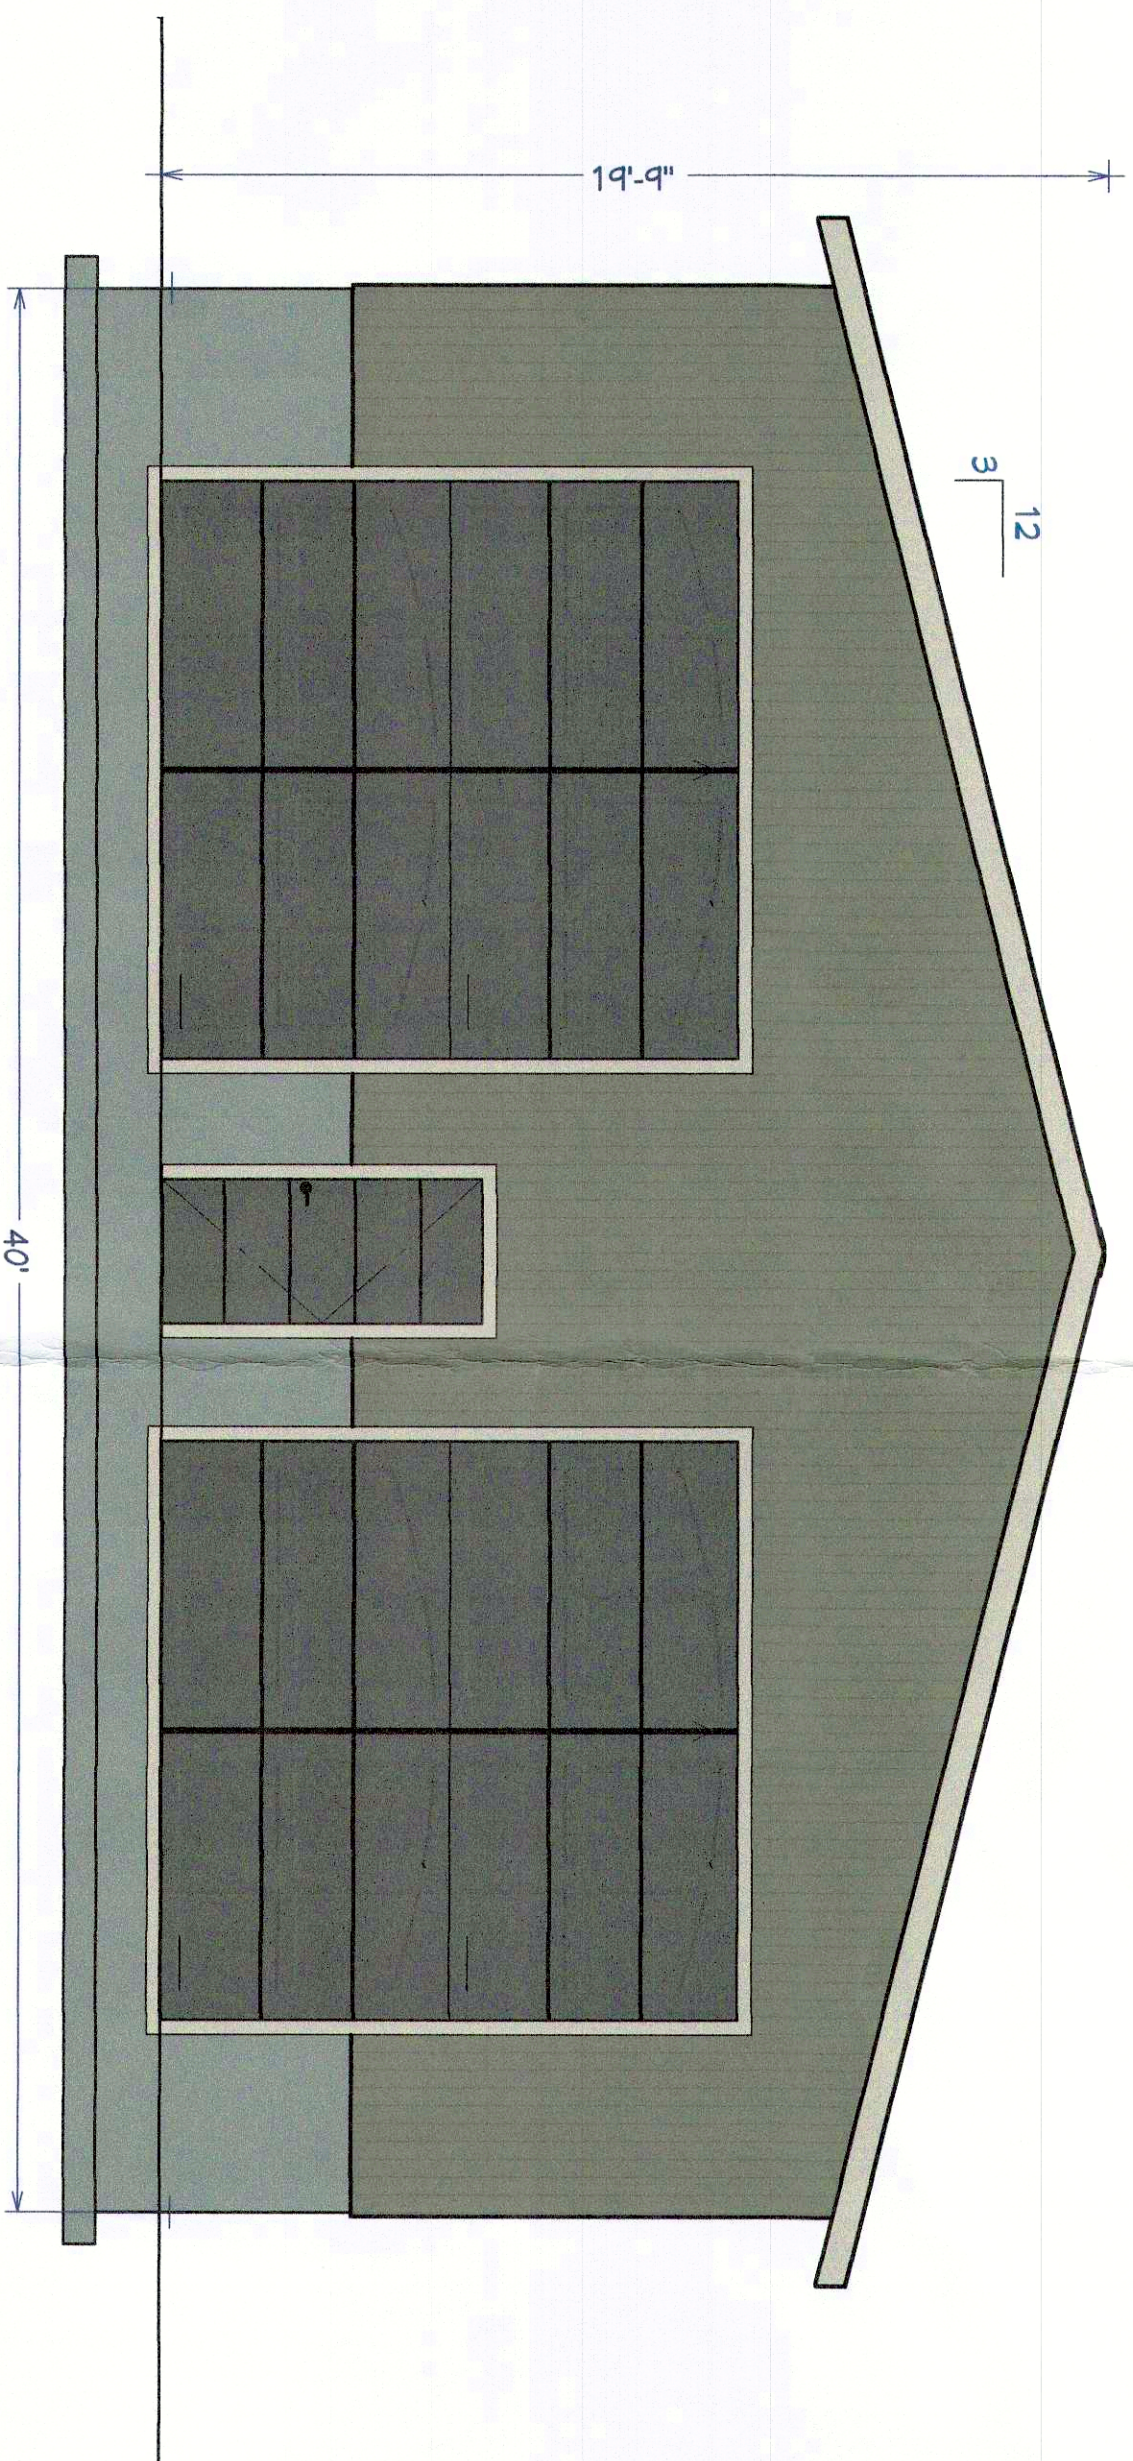

Exterior Elevation Front & Rear Sides

NO.	DESCRIPTION	BY	DATE



SHEET TITLE:
Exterior Elevations

PROJECT DESCRIPTION:
 Dave Morgan
 453 Taylor Mill Rd. Princeton, BC
 Legal Description: SIMILKAMEEN DIV OF YALE LAND DISTRICT,
 MANUFACTURED HOME REG. # 70213, BAY # 2, 17717 TAYLORS
 MANUFACTURED HOME PARK, MHP ROLL # 17-717-00605.005
 PID:

DRAWINGS PROVIDED BY:
 Gecko Flats Design
 PO Box 681
 Princeton, BC Canada V0X 1W0
 Phone: 250-295-0251
 Email: service@geckoflatsdesign.com

DATE:
18/Apr/2026

SCALE:
1/4" = 1'

SHEET:

2