







Egress Window for Suite

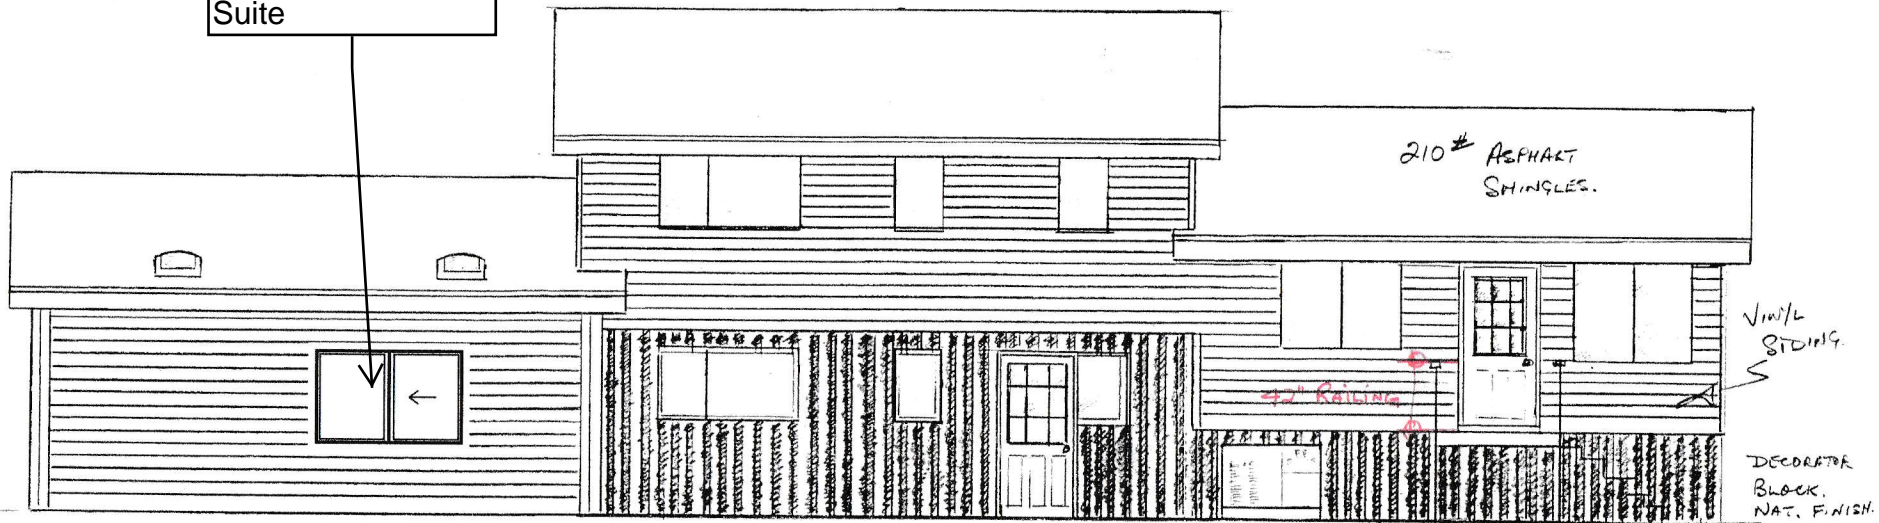


REAR ELEVATION

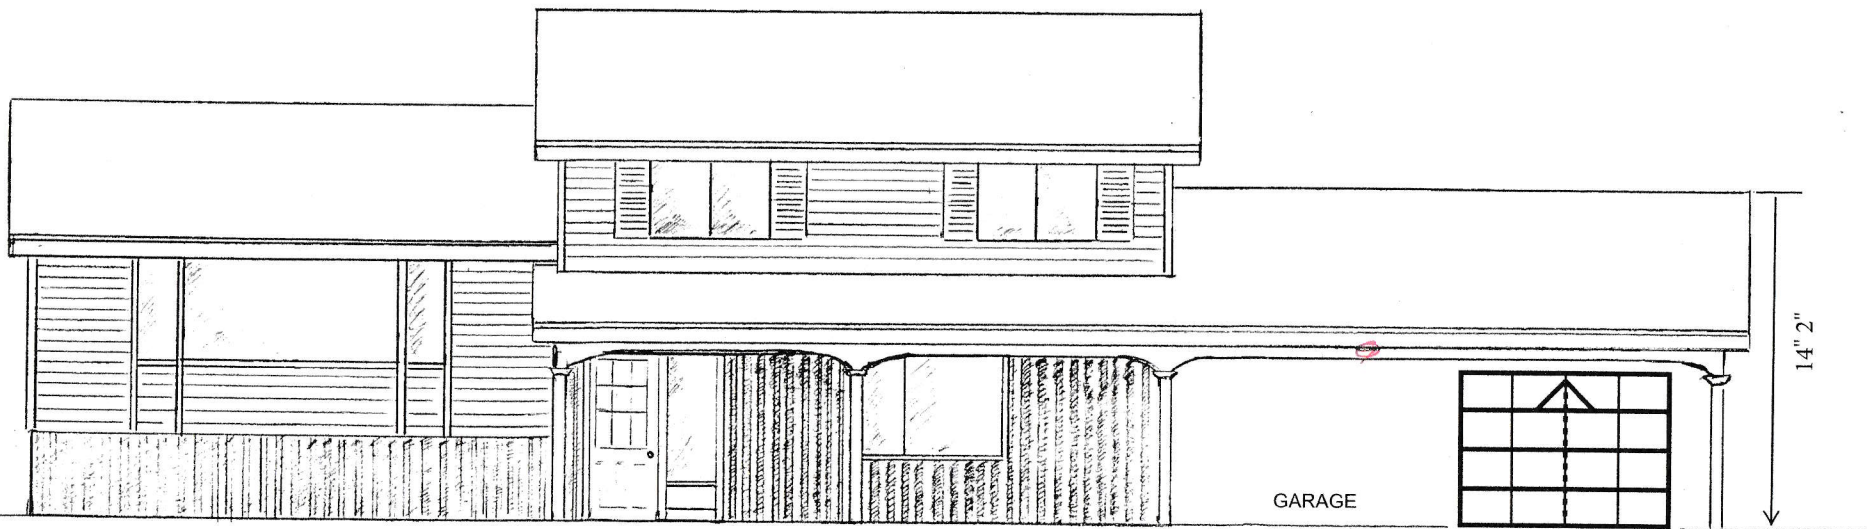


FRONT ELEVATION

Backyard Entrance to Suite

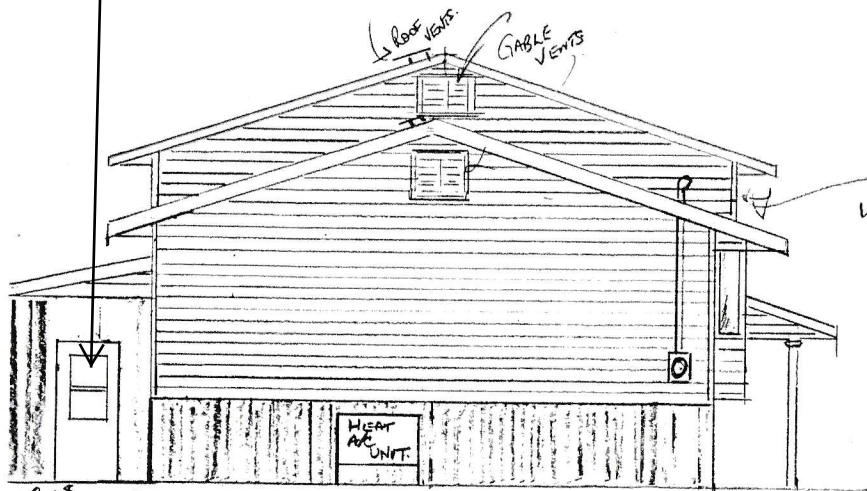

3" x 6" DOOR  
STEEL VENTED  
AIR LIGHT.  
**WEST ELEVATION.** 1" = 6'-0"

Main Entrance to Suite

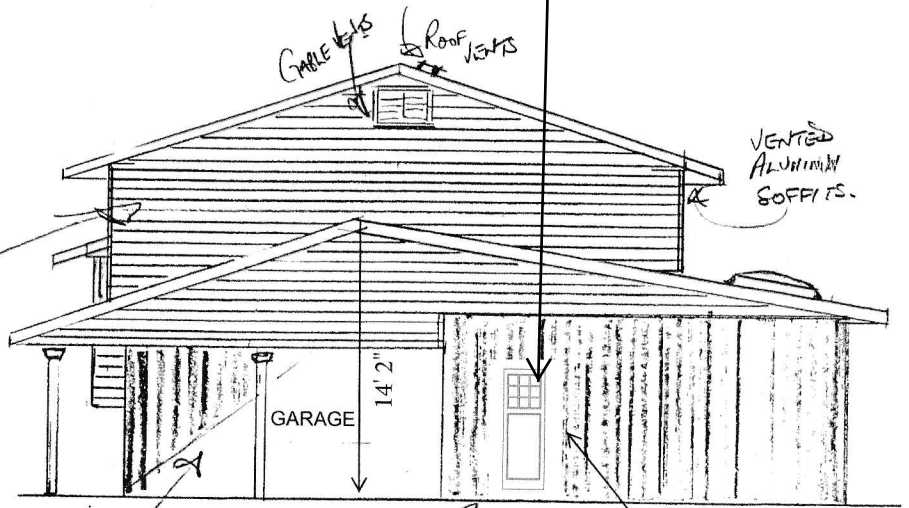

DECORATIVE BLOCK  
**EAST ELEVATION.** 1" = 6'-0"  
3' x 6'8" Steel Door c/w lite

WHITE VINYL SIDING.