



FILE LOCATION: Y:\- 2018\18-392-CVC\04_drawings\04-01_working_dwg\DESIGN\CIVIL3D\180392-DESIGN (ORNEWAY).dwg
 PRINTED ON: 9/16/2020 4:05 PM

PARKING WALL NORTH FACE

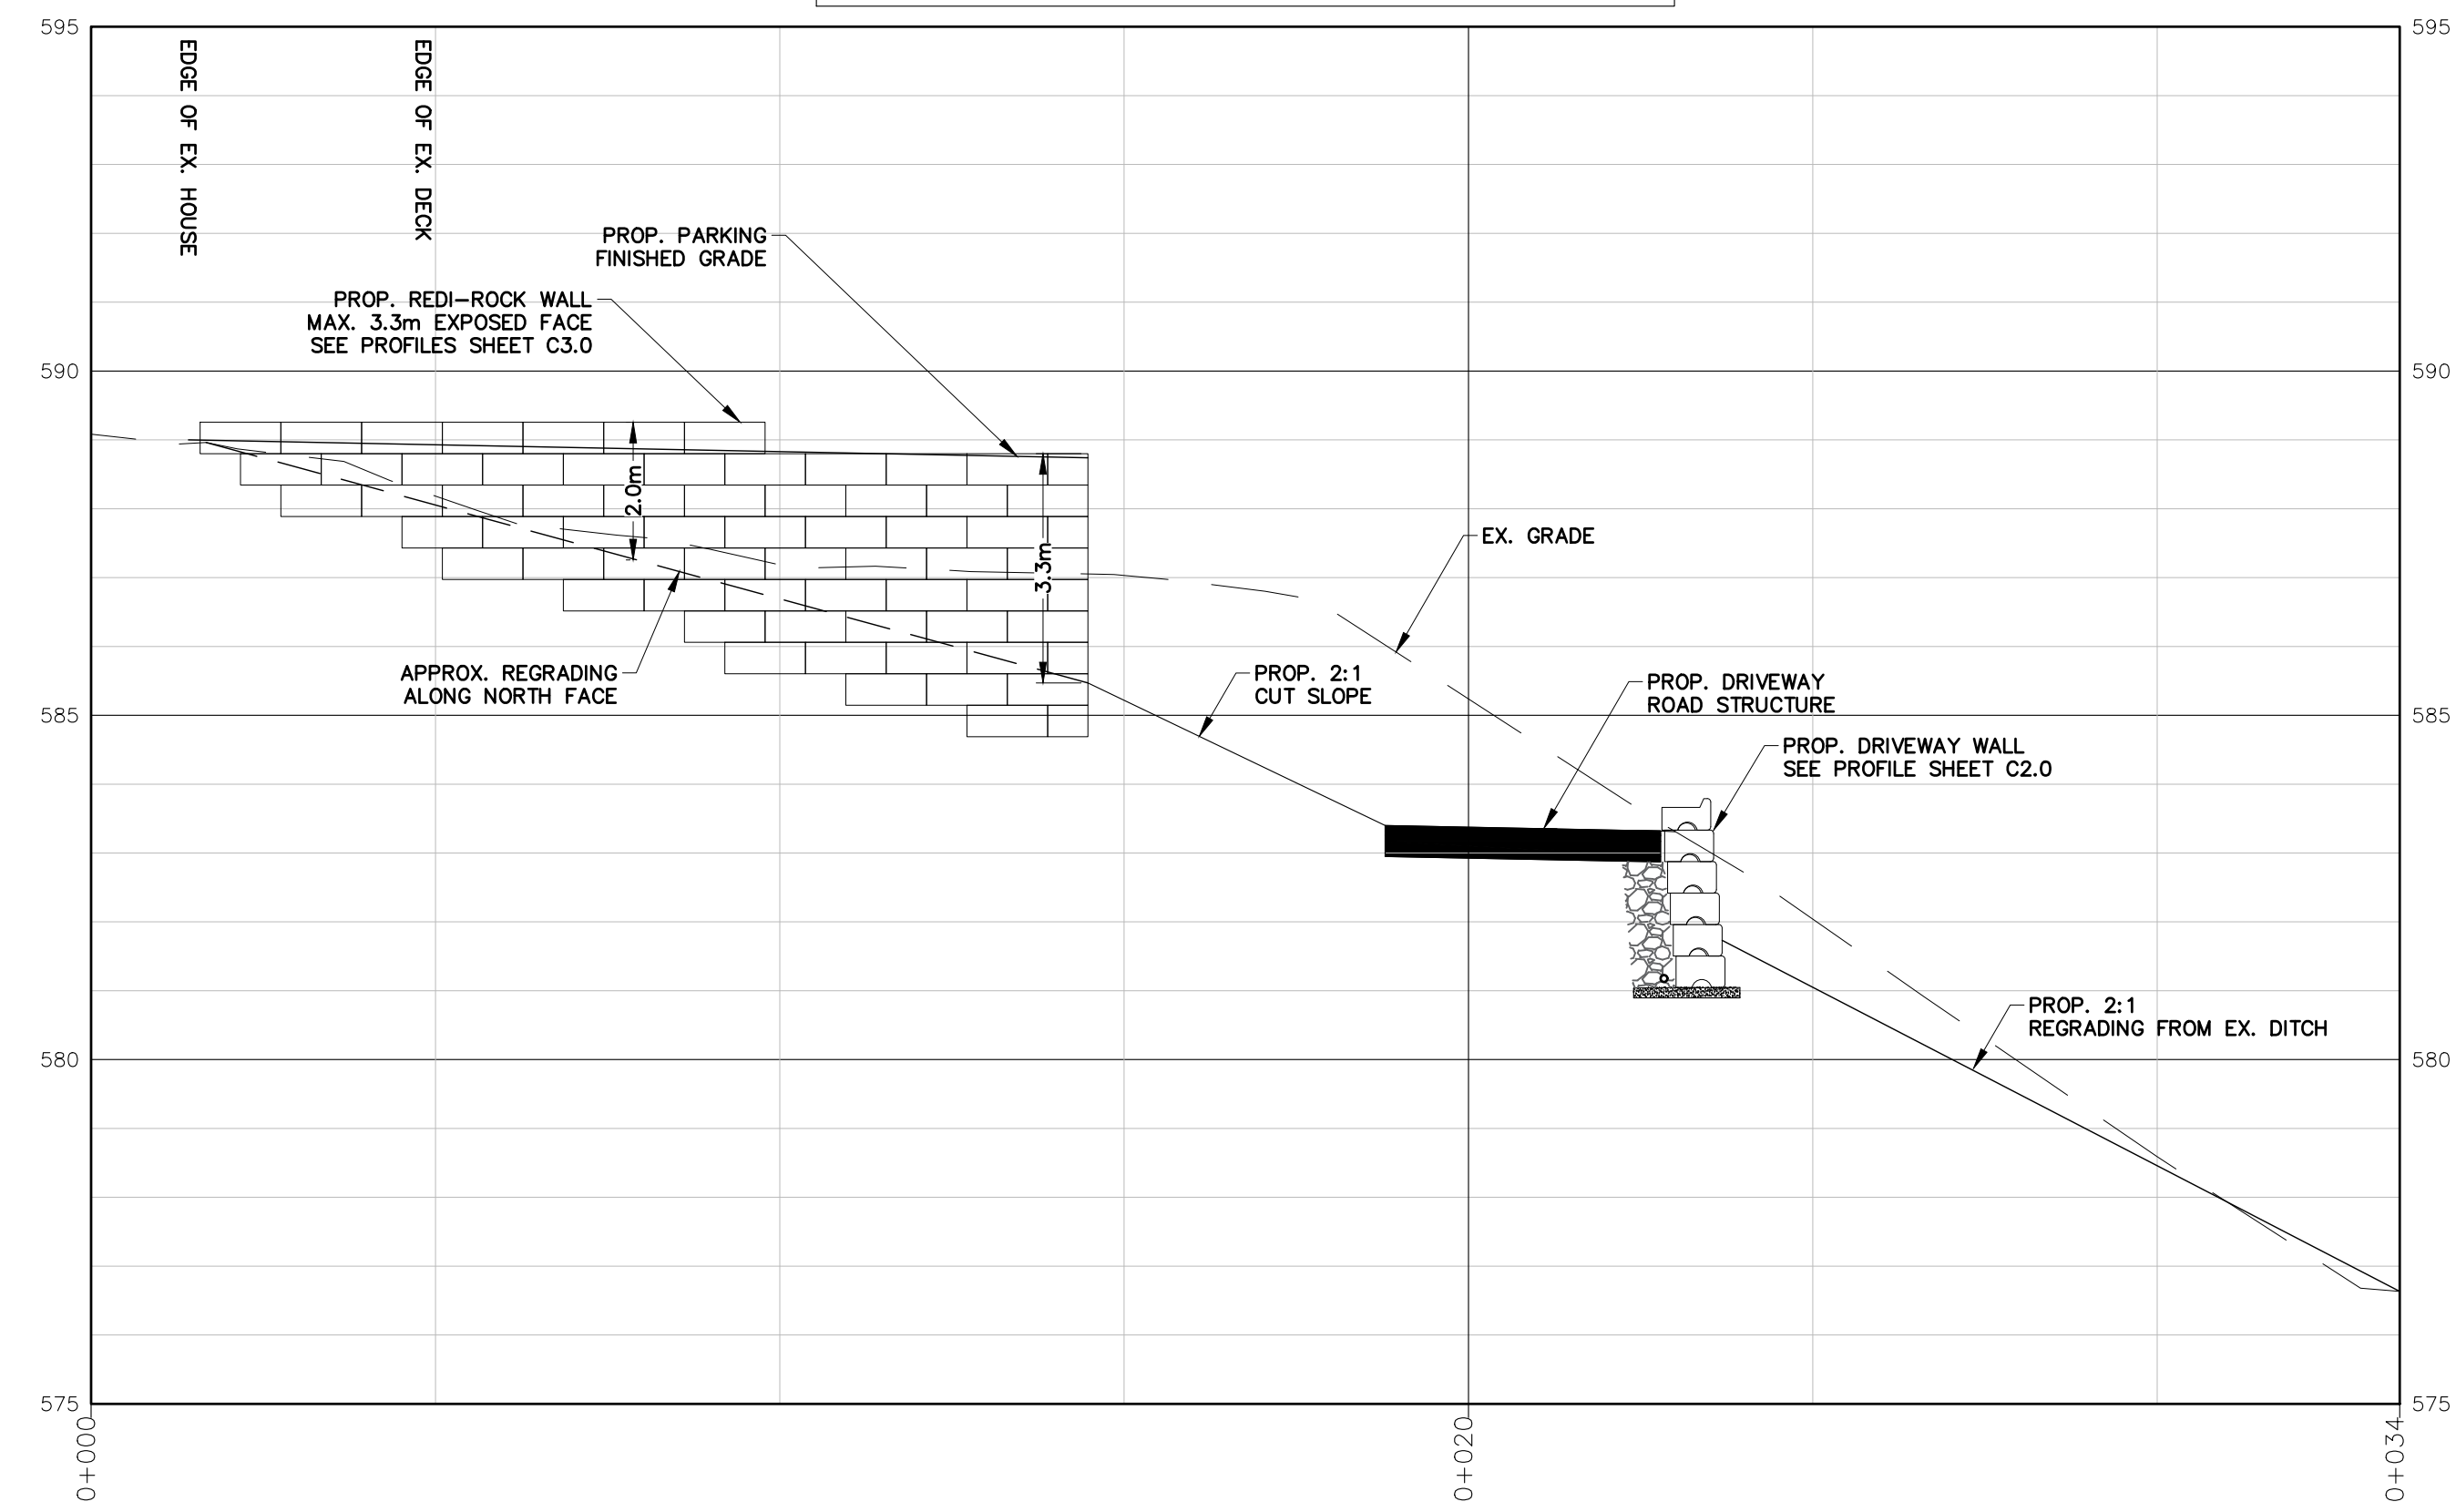


PARKING WALL NORTH FACE:
SCALE = 1:100 H&V

PARKING WALL WEST FACE

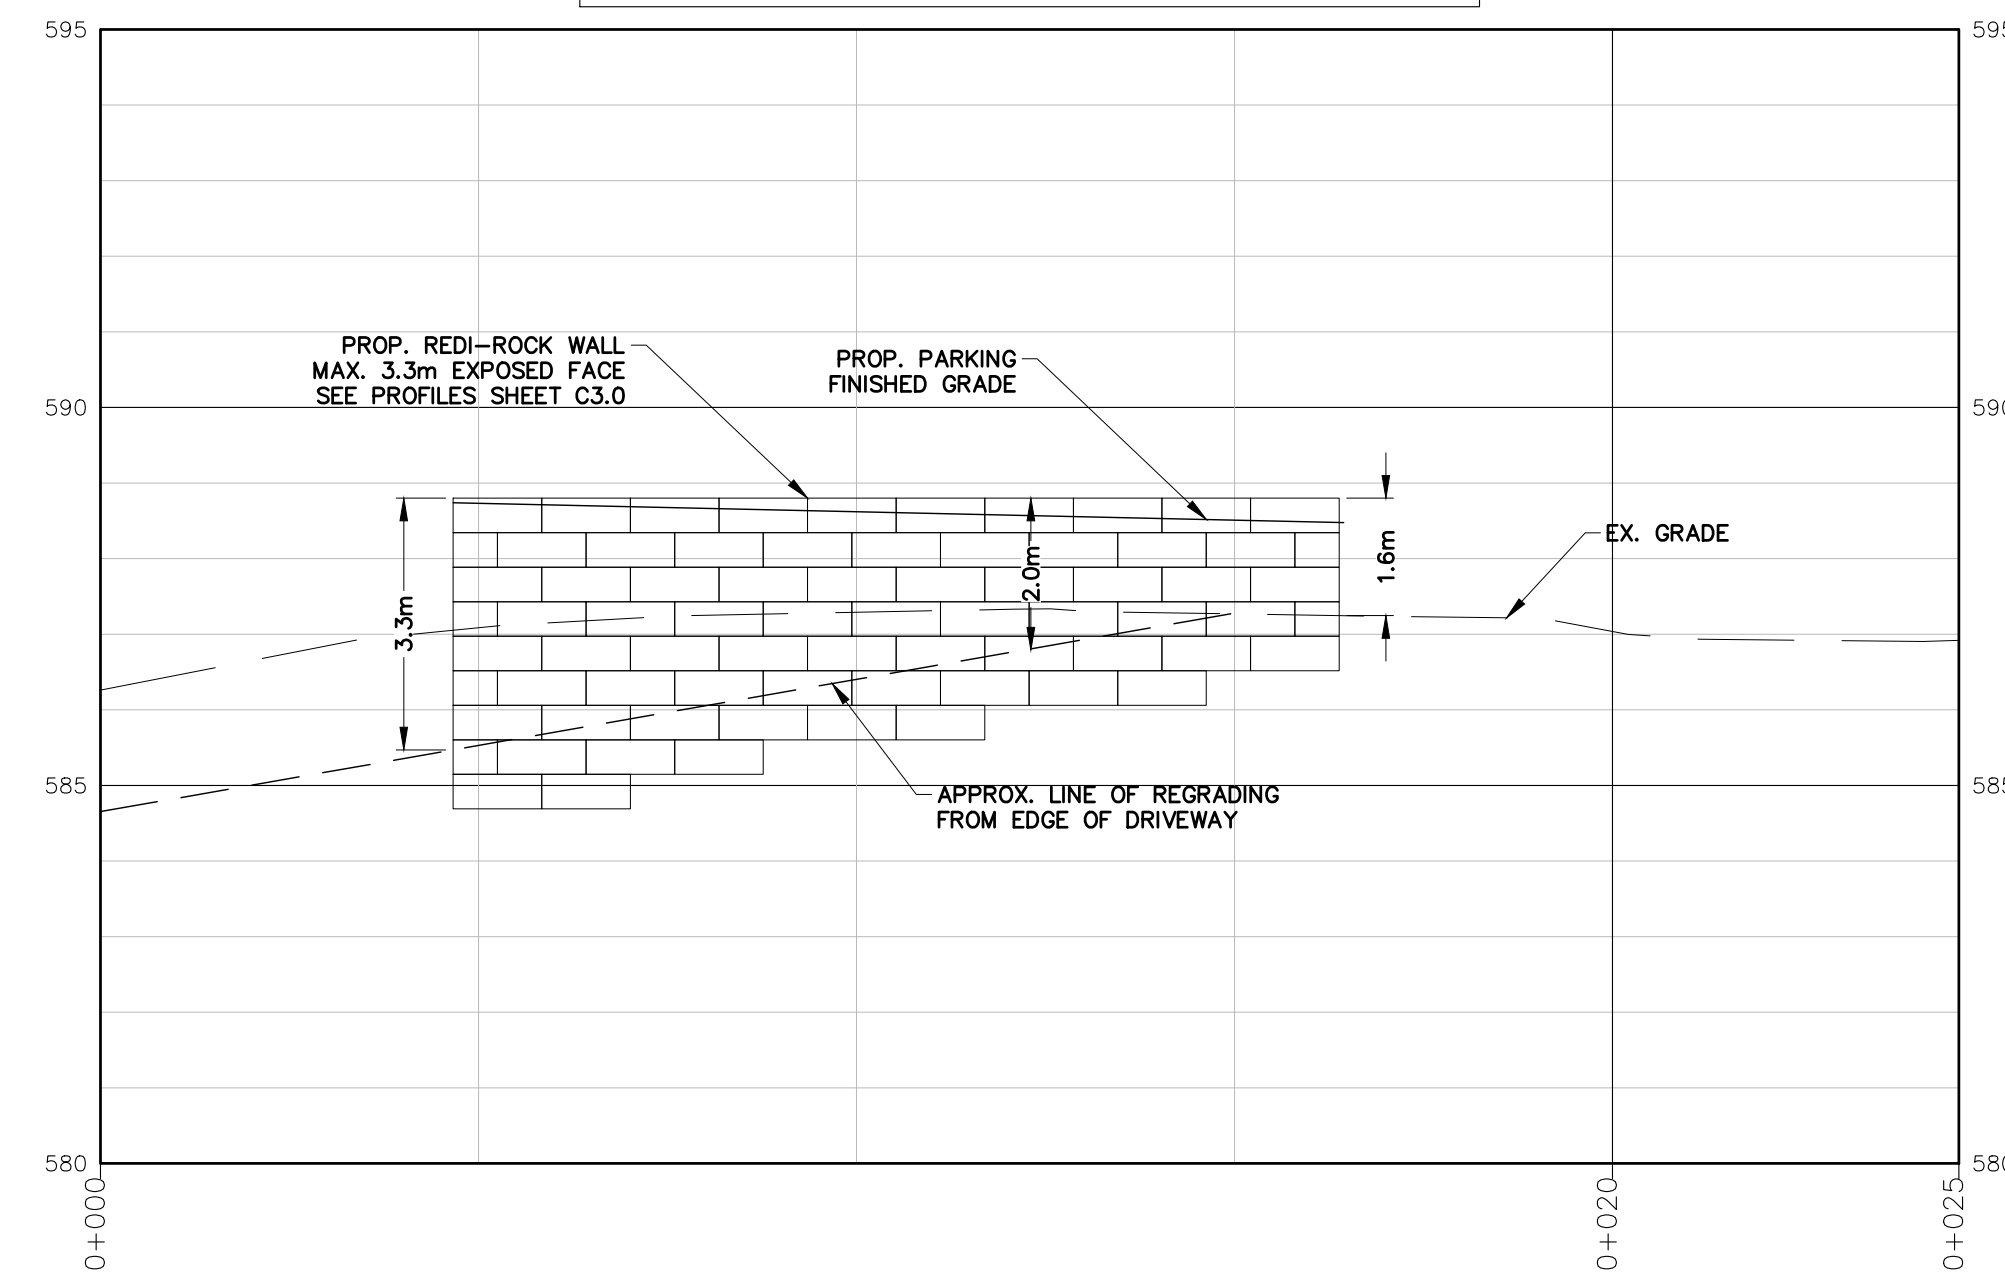


PARKING WALL:
SCALE = 1:100 H&V

PARKING WALL SOUTH FACE

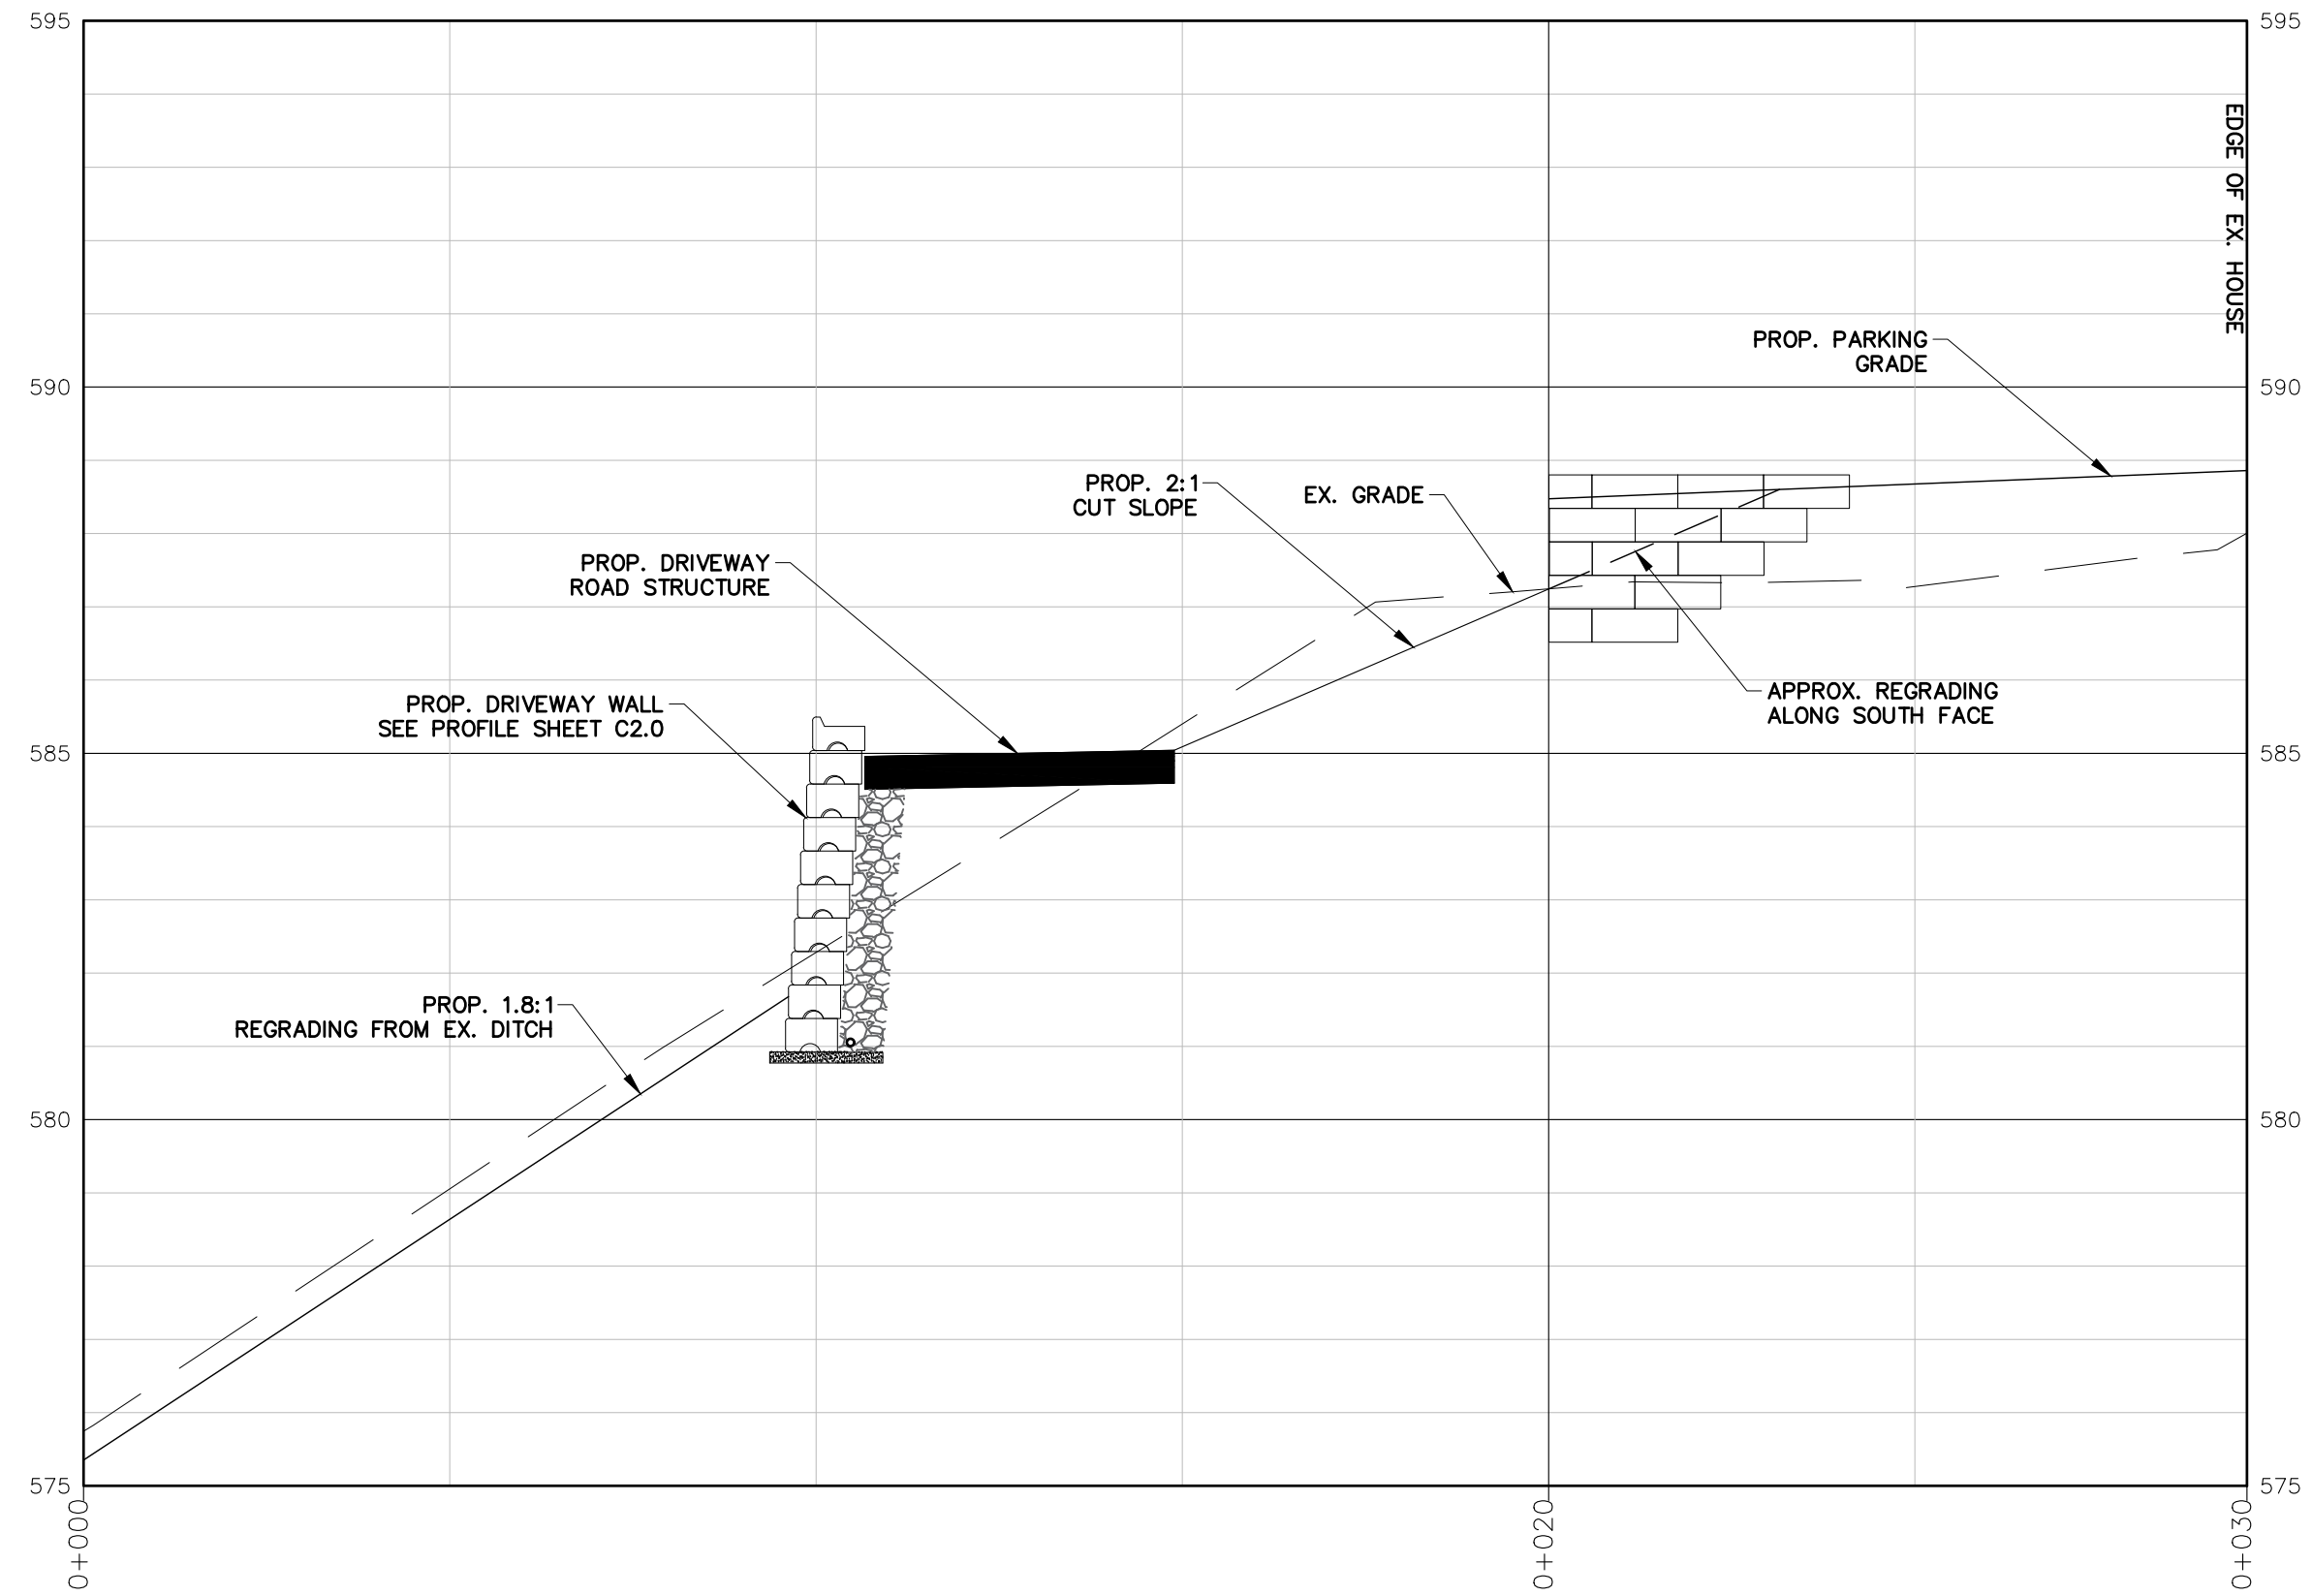

PARKING WALL NORTH FACE:
SCALE = 1:100 H&V

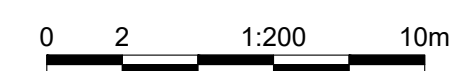

LEGEND

WATER	MANHOLE	PROP	EX
SANITARY SEWER	CATCH BASIN	●	○
STORM SEWER	WATER VALVE	▨	▨
EOA	CURB STOP	○	○
CURB	HYDRANT	●	●
	IC	○	○
	POWER POLE	●	●
	LAMP STANDARD	●	●
	DRYWELL	●	●

ecora™

#201-284 MAIN STREET PENTICTON, B.C.
V2A 5B2
PHONE: 250-492-2227
www.ecora.ca

DESIGN: BL	RDOS OUTLOOK NARAMATA BENCHLANDS - LOT 21 DWAY CHASE VALLEY CONSTRUCTION PARKING WALL PROFILES	Drawing No. GP-180392-C3.0	Rev.No A
DRAWN: KD			
CHECKED: BL			
DATE: SEP. 16, 20			
SCALE: 1:100 H 1:100 V			