



Right Elevation

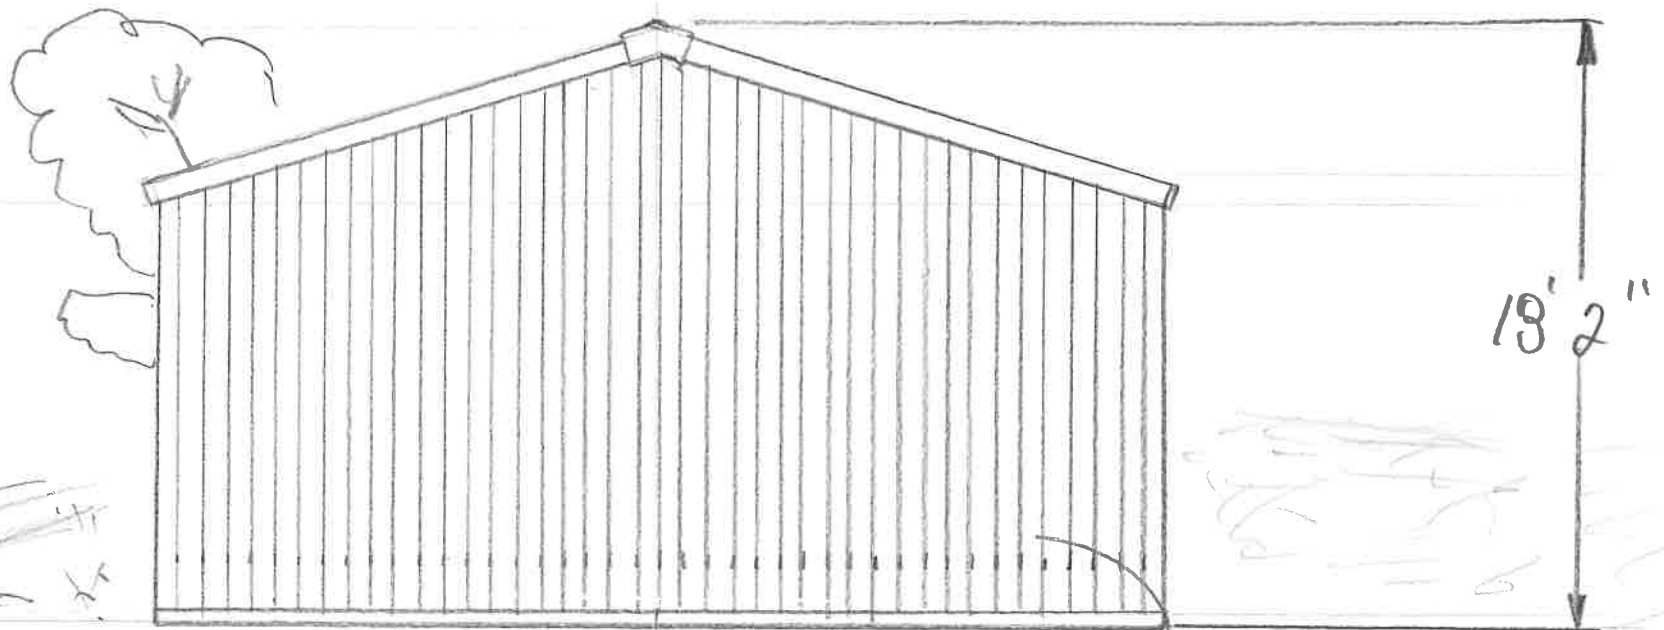


Steel Clad
Siding.

Left Elevation.

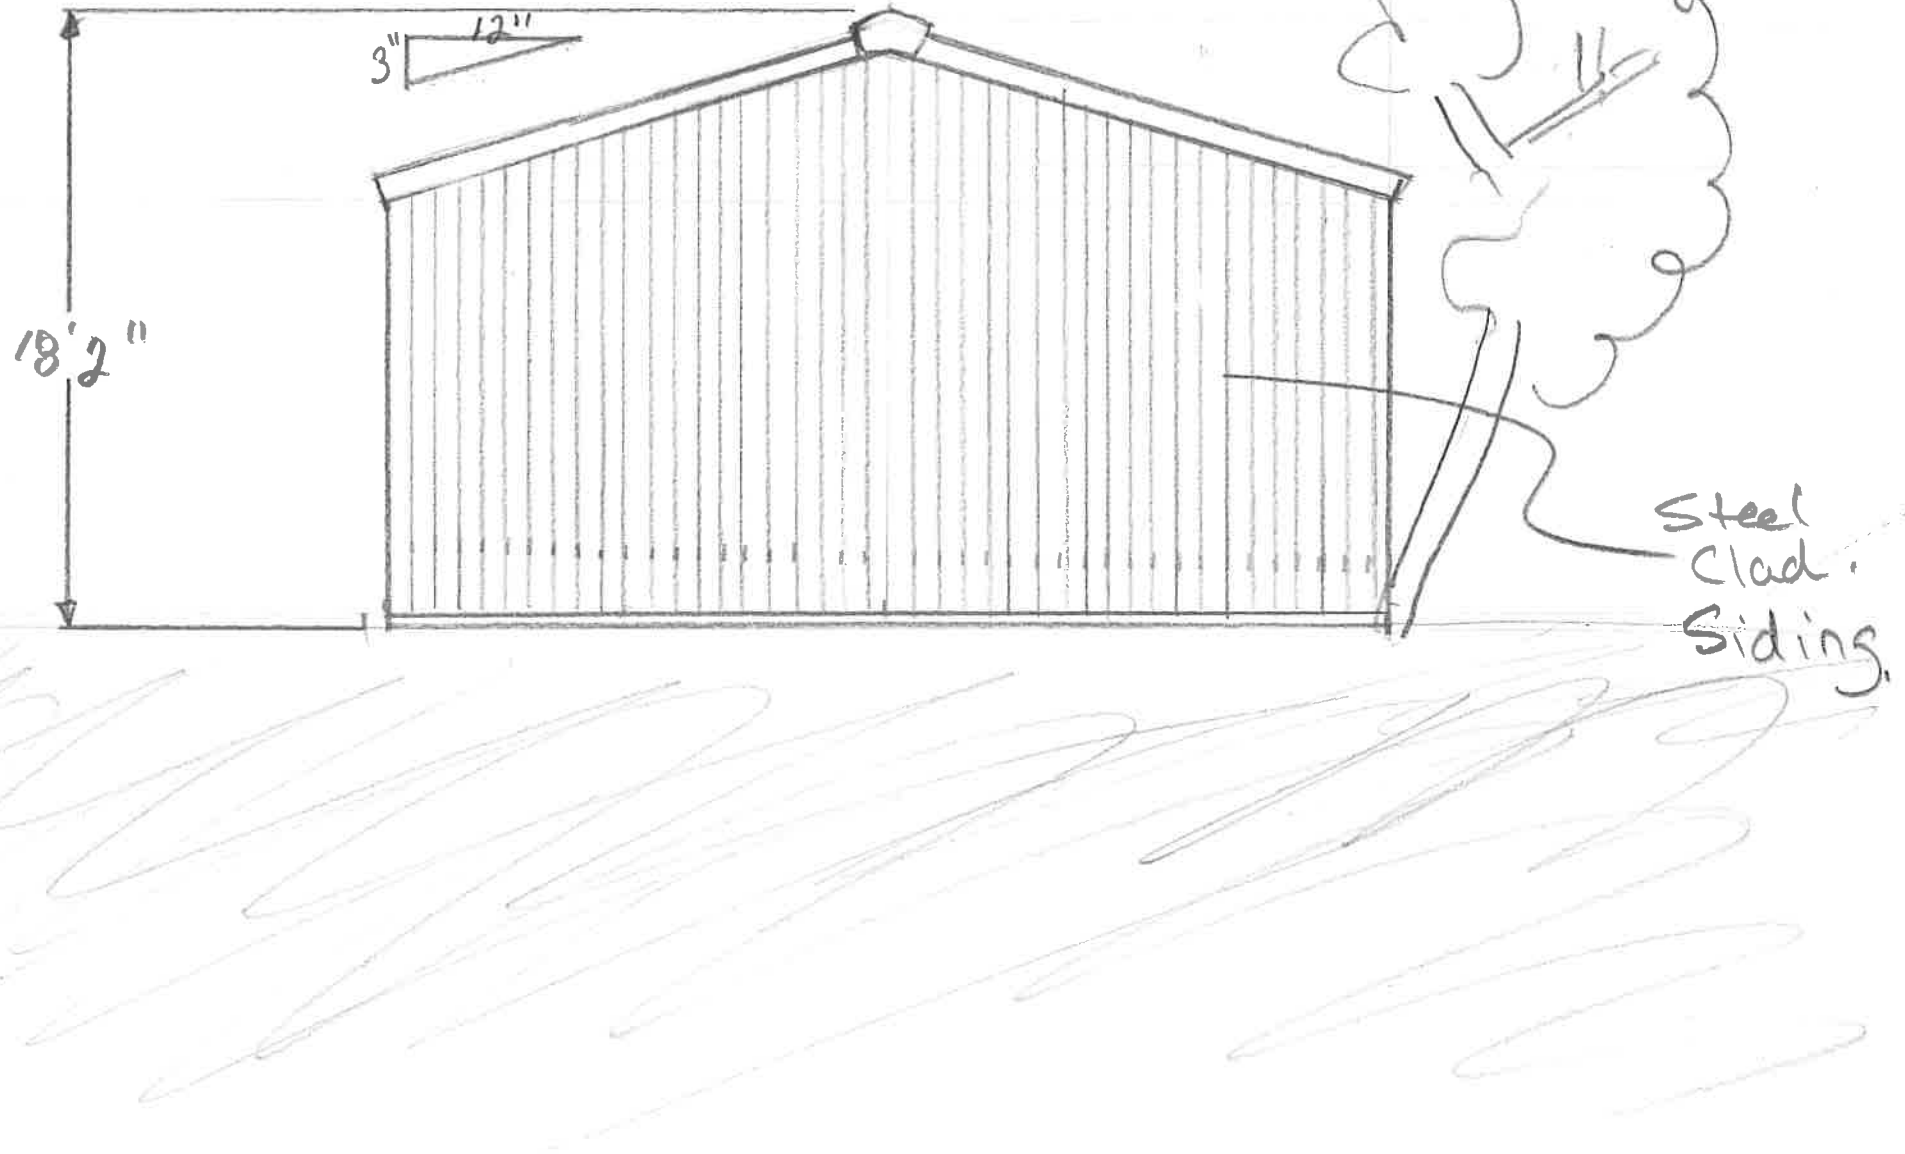

Rear Elevation

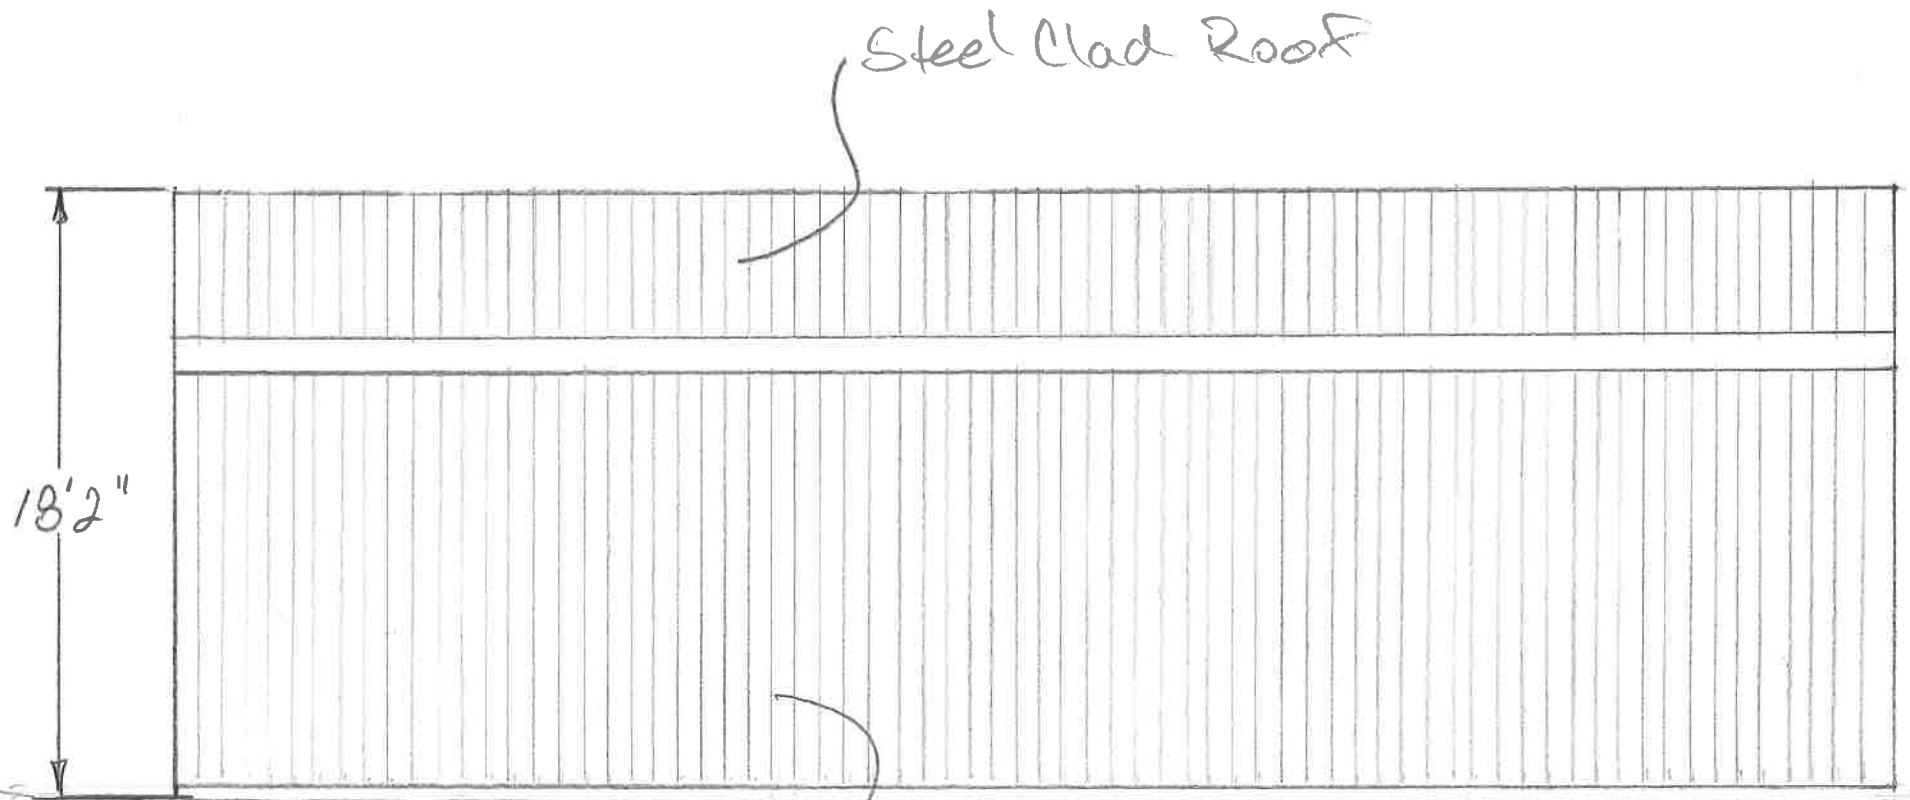

Front Elevation

