






Document Path: P:\S\Engineering\Sewer_BylawMap_OKF\BylawAmendments.mxd

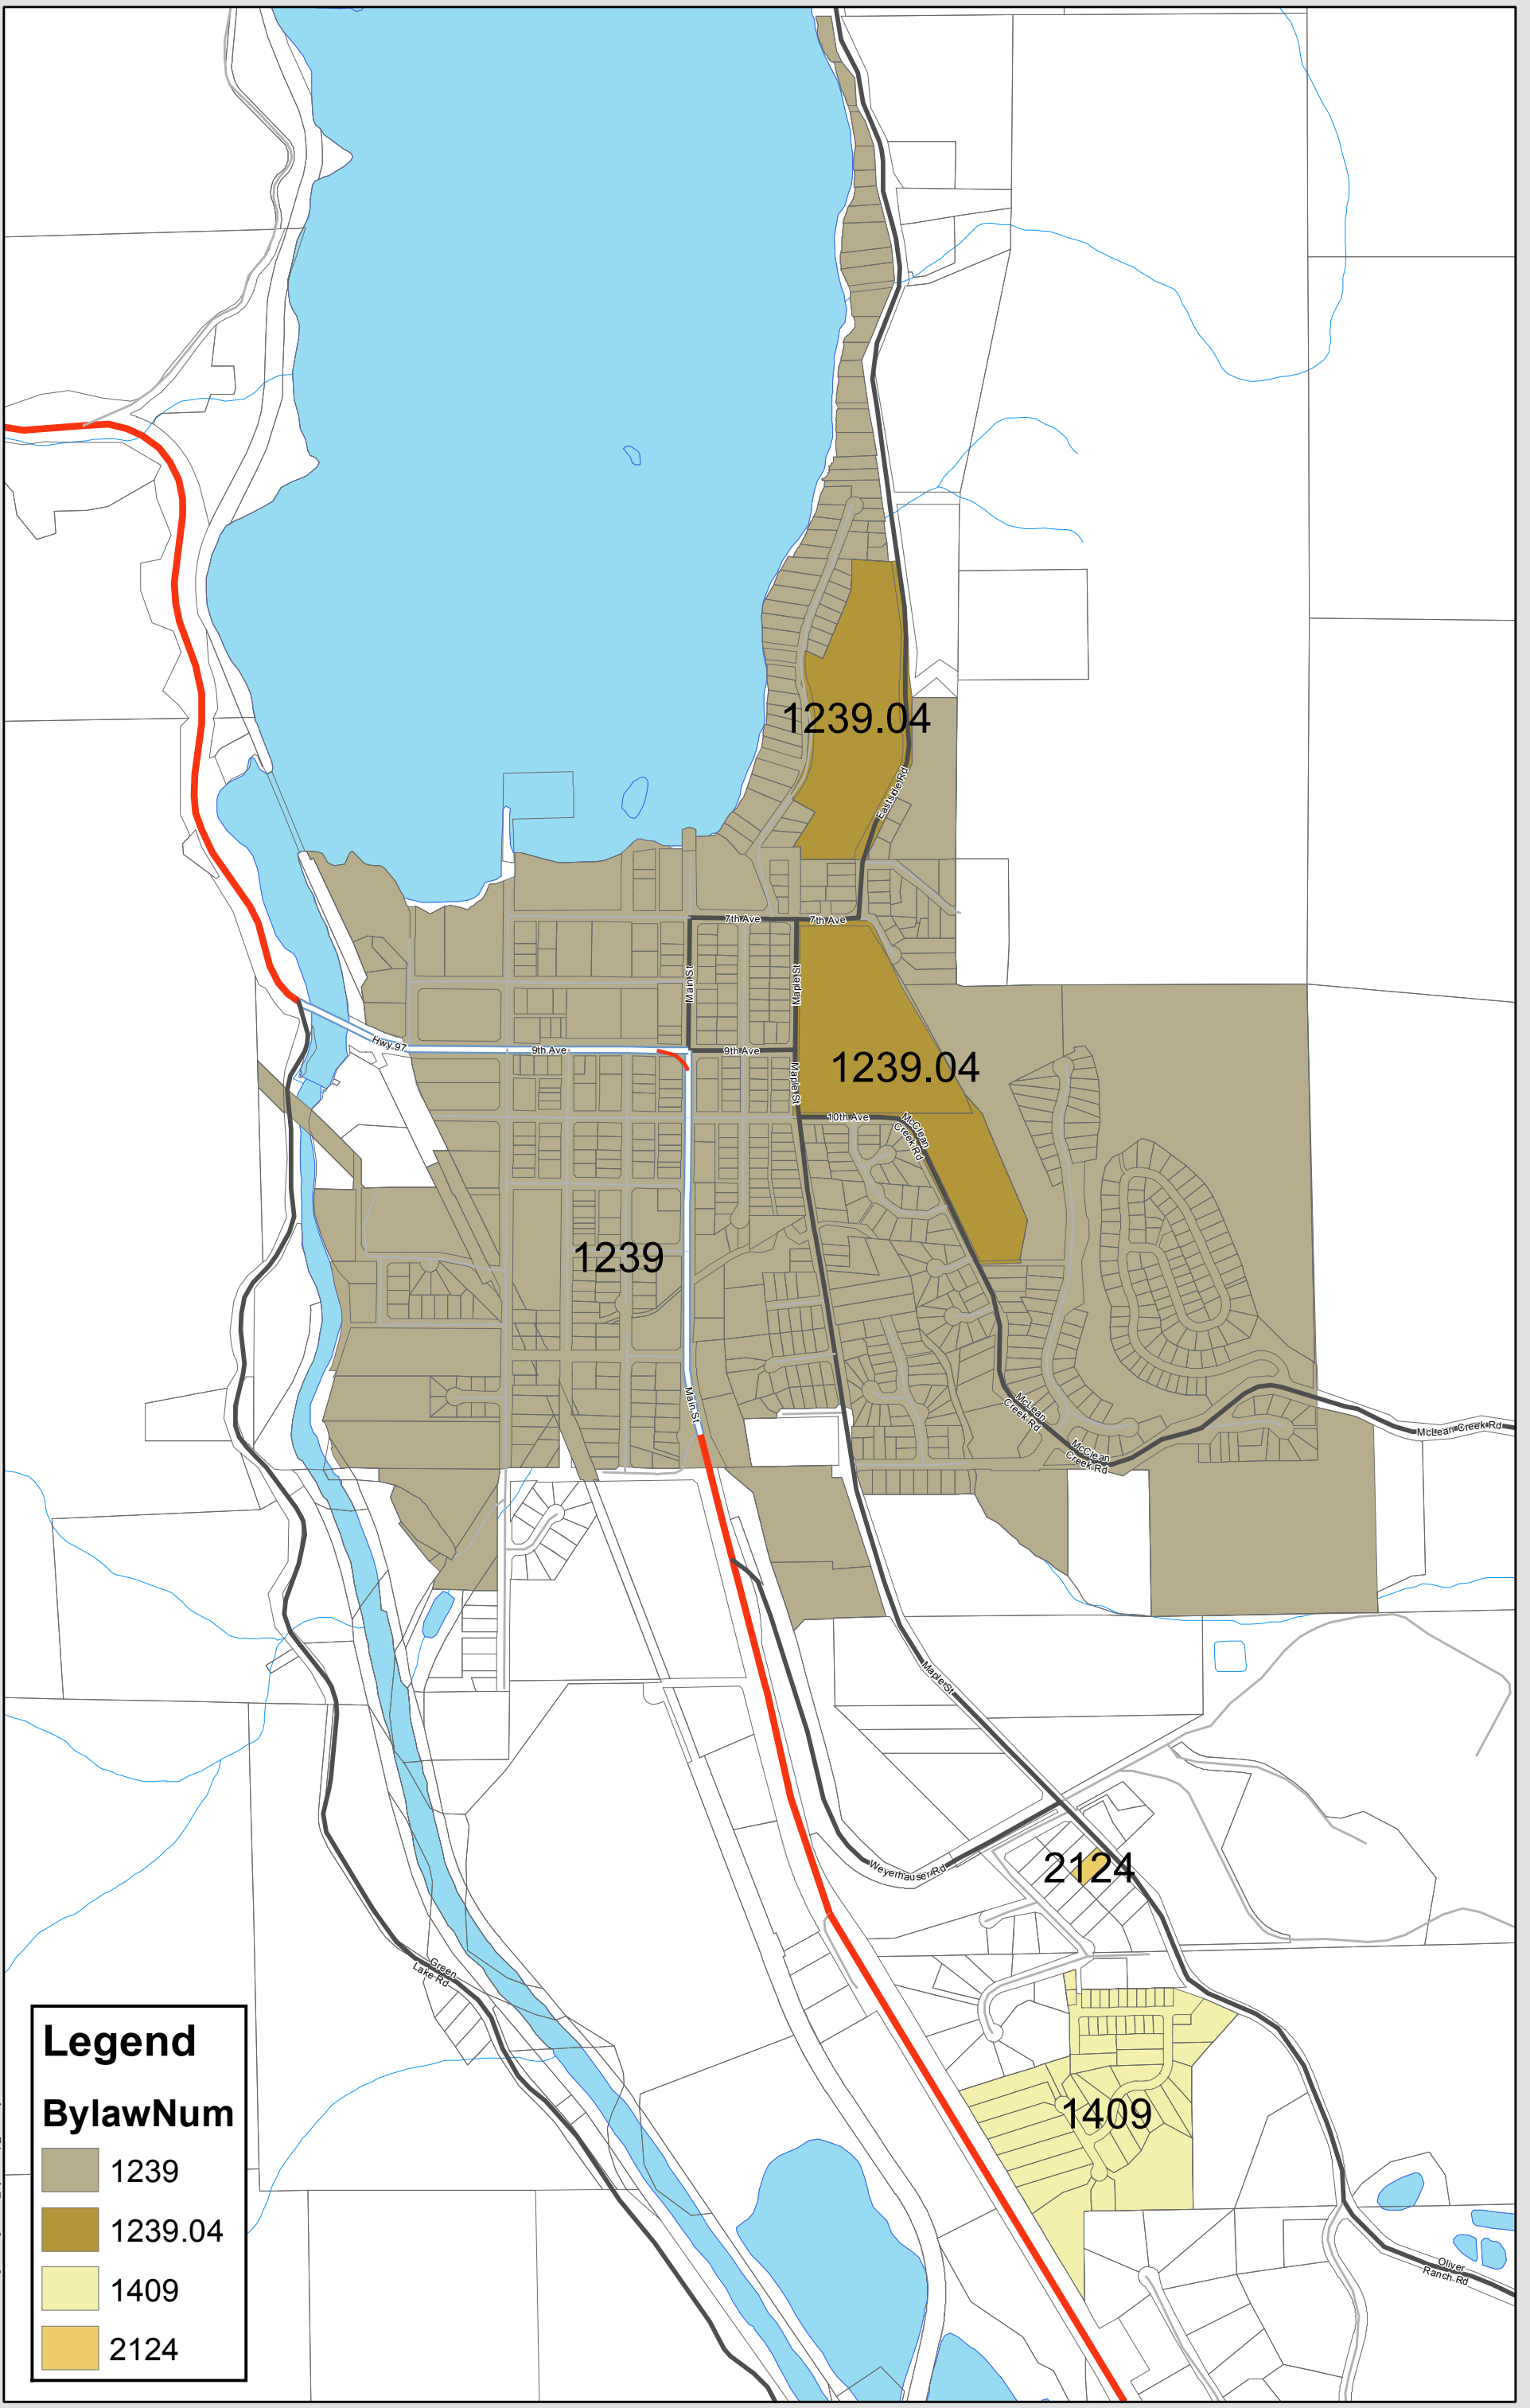

Legend

BylawNum

	1239
	1239.04
	1409
	2124

