


# Schedule A

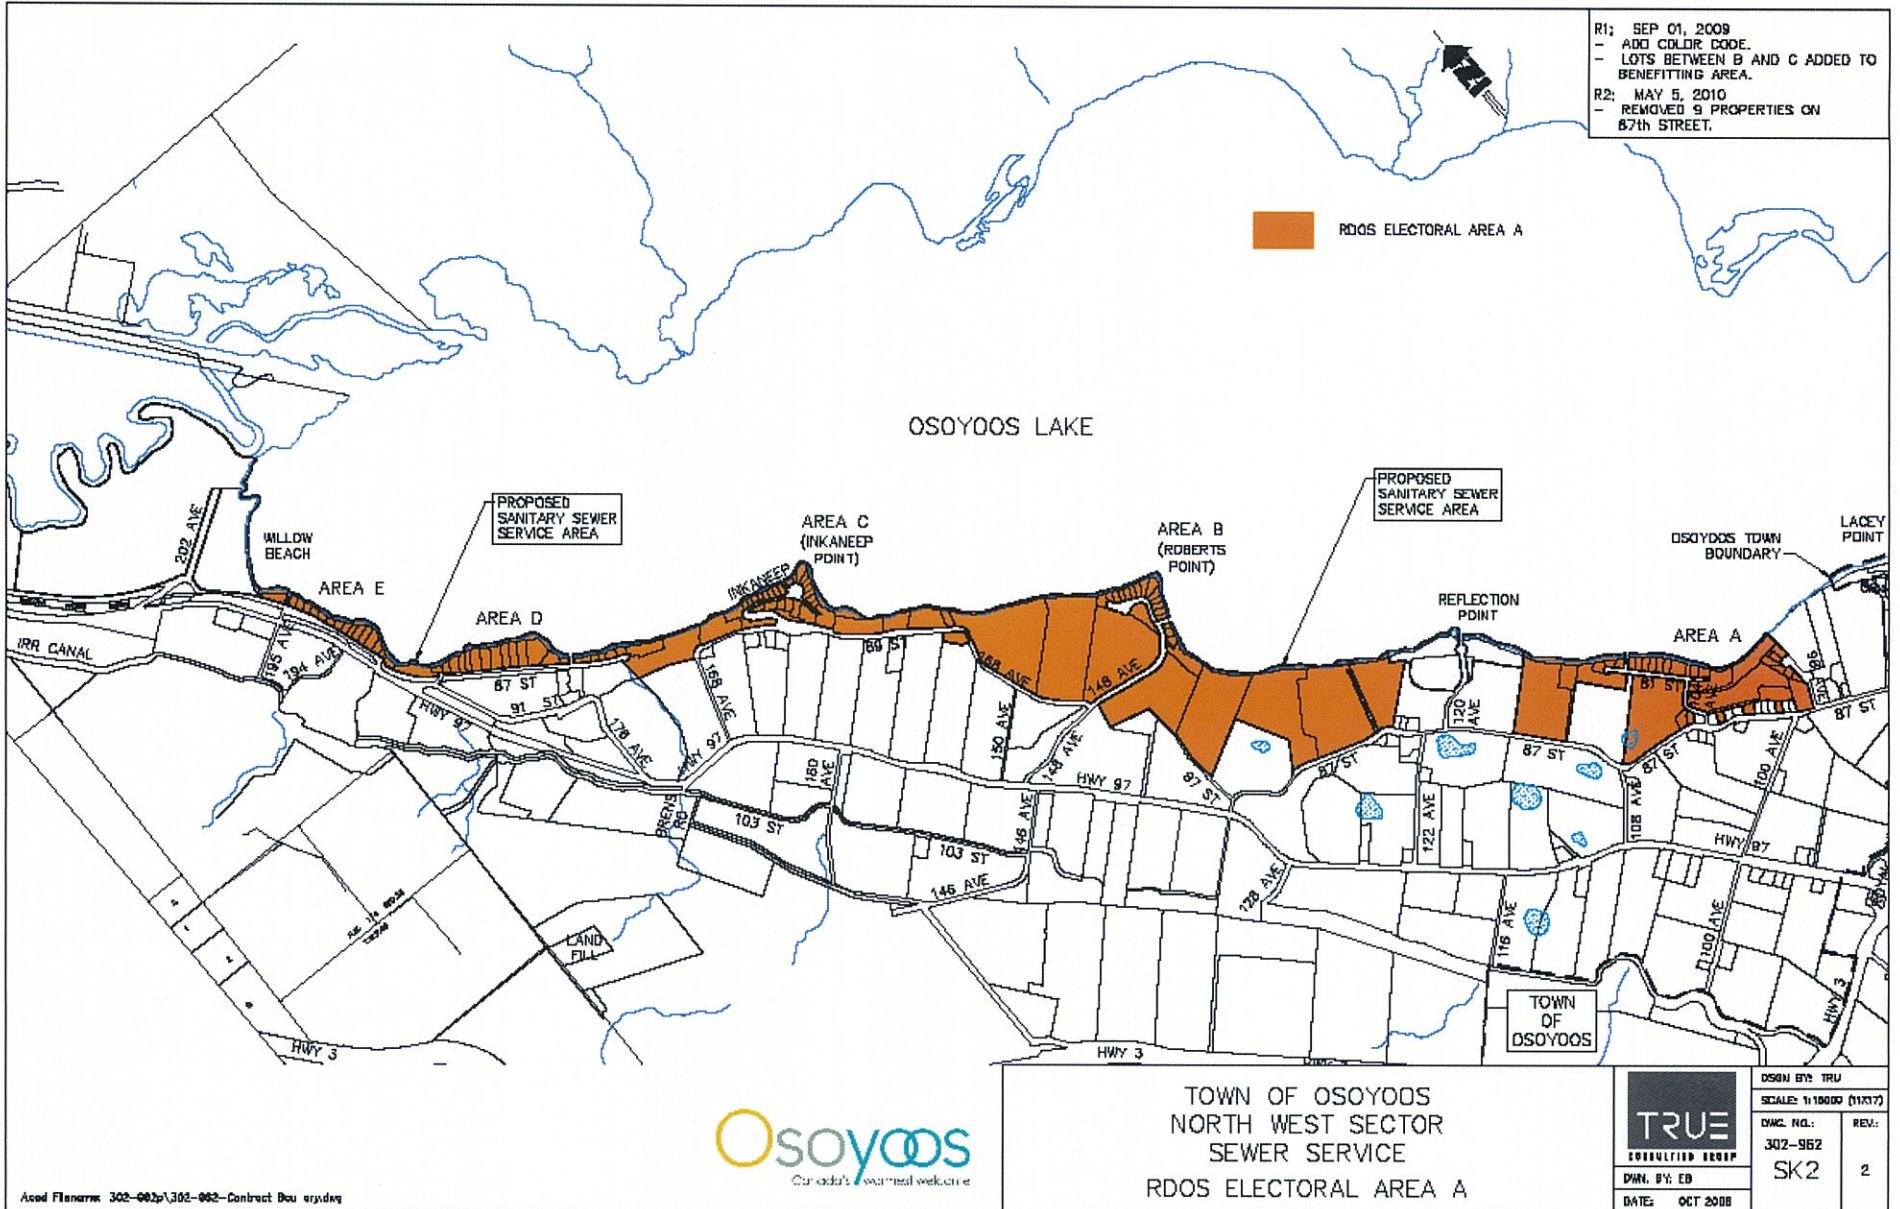

Ased File name: 302-962\302-962-Contract Doc.sxd.dwg



TOWN OF OSOYOOS  
 NORTH WEST SECTOR  
 SEWER SERVICE  
 RDOS ELECTORAL AREA A

	DESIGN BY: TRU	SCALE: 1:10000 (11/17)
	DWG. NO.: 302-962	REV: SK2 2
	DWN. BY: ED	DATE: OCT 2008