

# 3. ELEVATIONS

2.5 m

7.5 m setback

4.6 m

Proposed Addition

South Elevation

Existing House

Existing House

West Elevation

Proposed Addition

## DESCRIPTION

The proposed garage addition extends to the west, and matches the stucco finish and rooflines of the original house.

### Elevations

1:96

May. 29, 2026

2622 West Bench Drive

Naramata, BC

Landform Architecture Ltd.

102 Ellis Street



Penticton, BC V2A 4L5

250-276-4106

info@landformadb.com

www.landformadb.com

# 4. ELEVATIONS

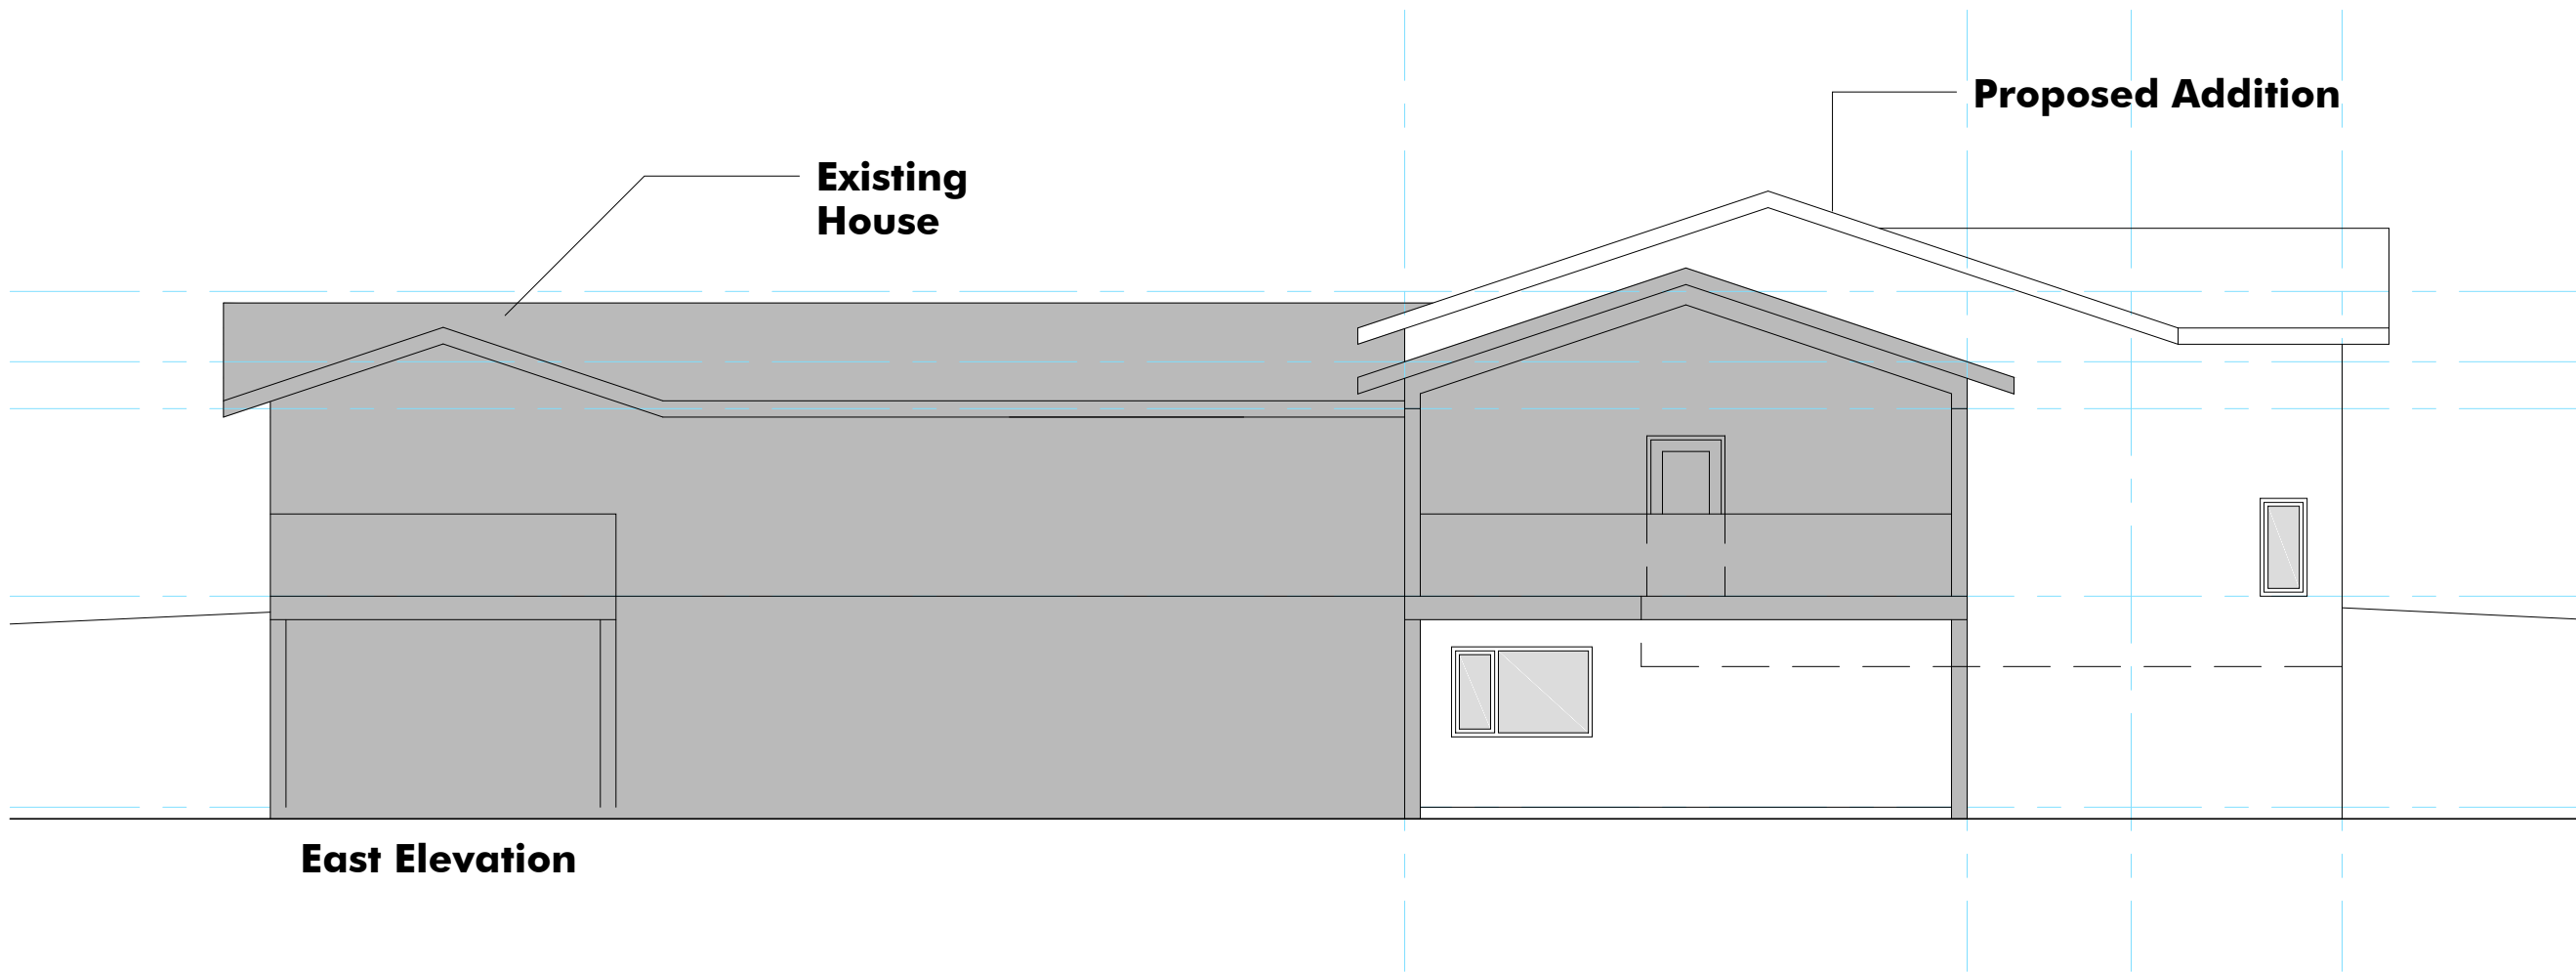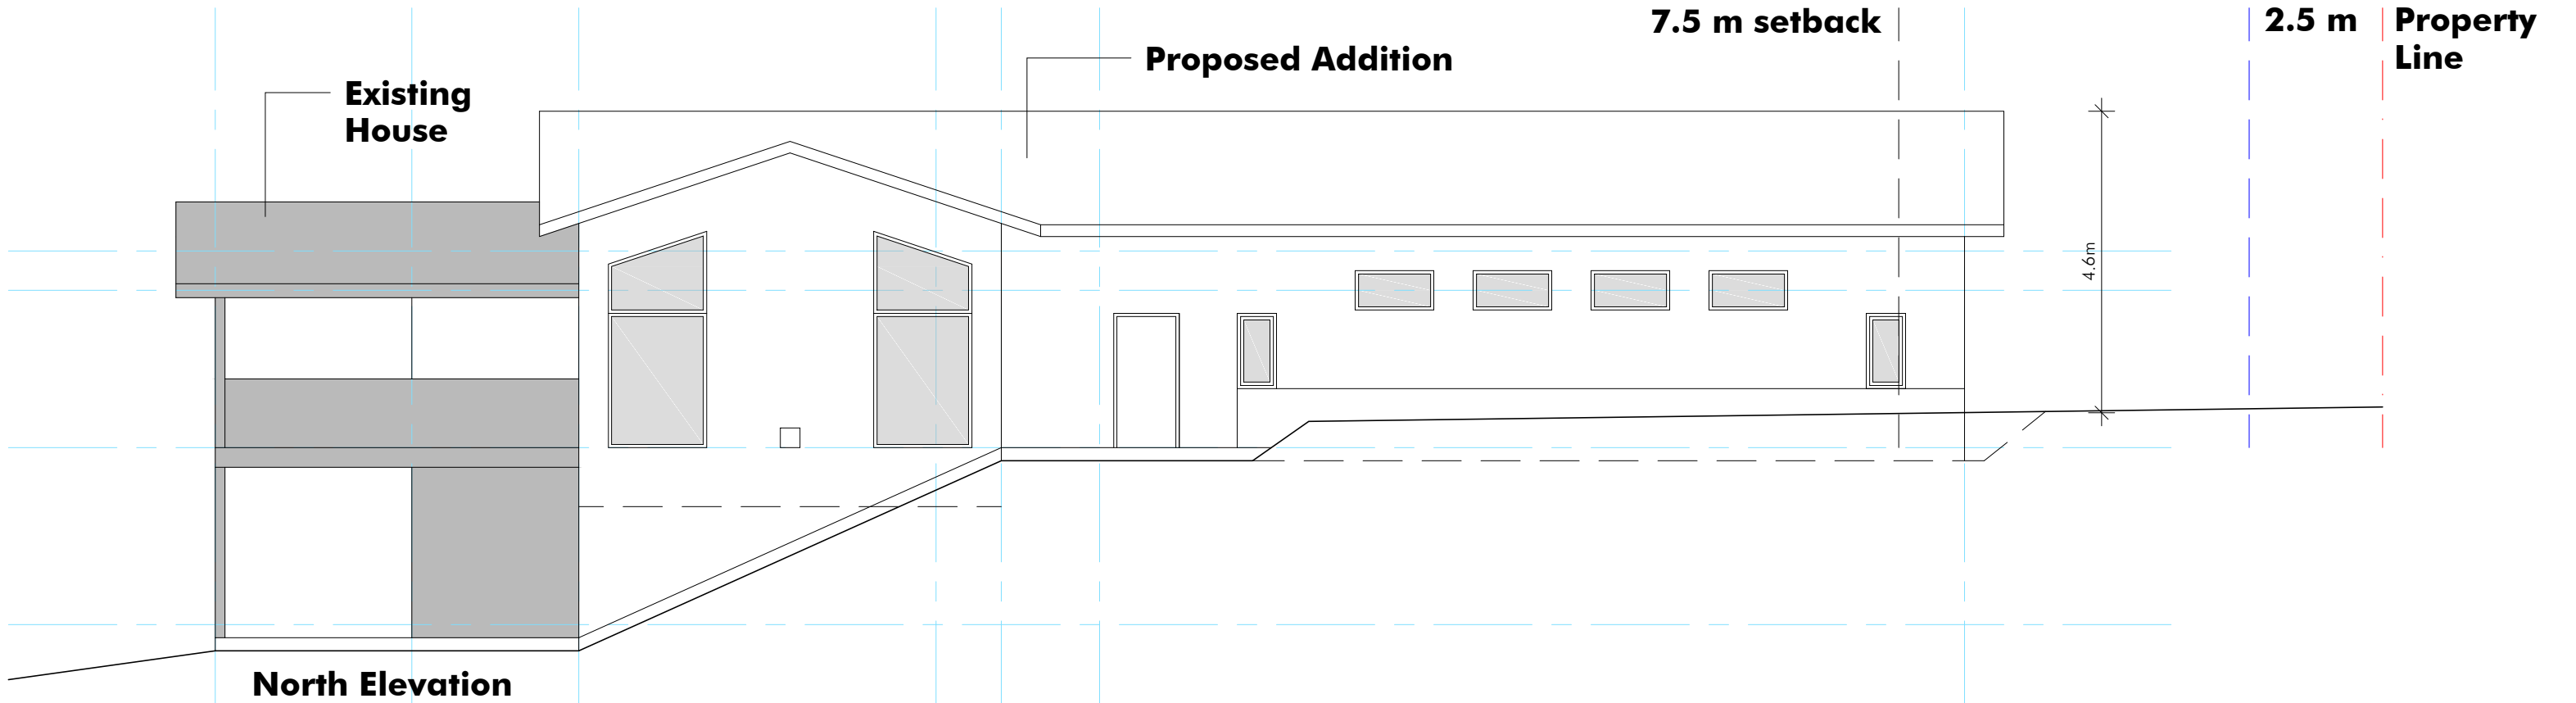

## Elevations

1:96

May. 29, 2026

**2622 West Bench Drive**

Naramata, BC

**Landform** Architecture Ltd.

102 Ellis Street

Penticton, BC V2A 4L5

250-276-4106

info@landformadb.com

www.landformadb.com