



2. FLOOR PLAN

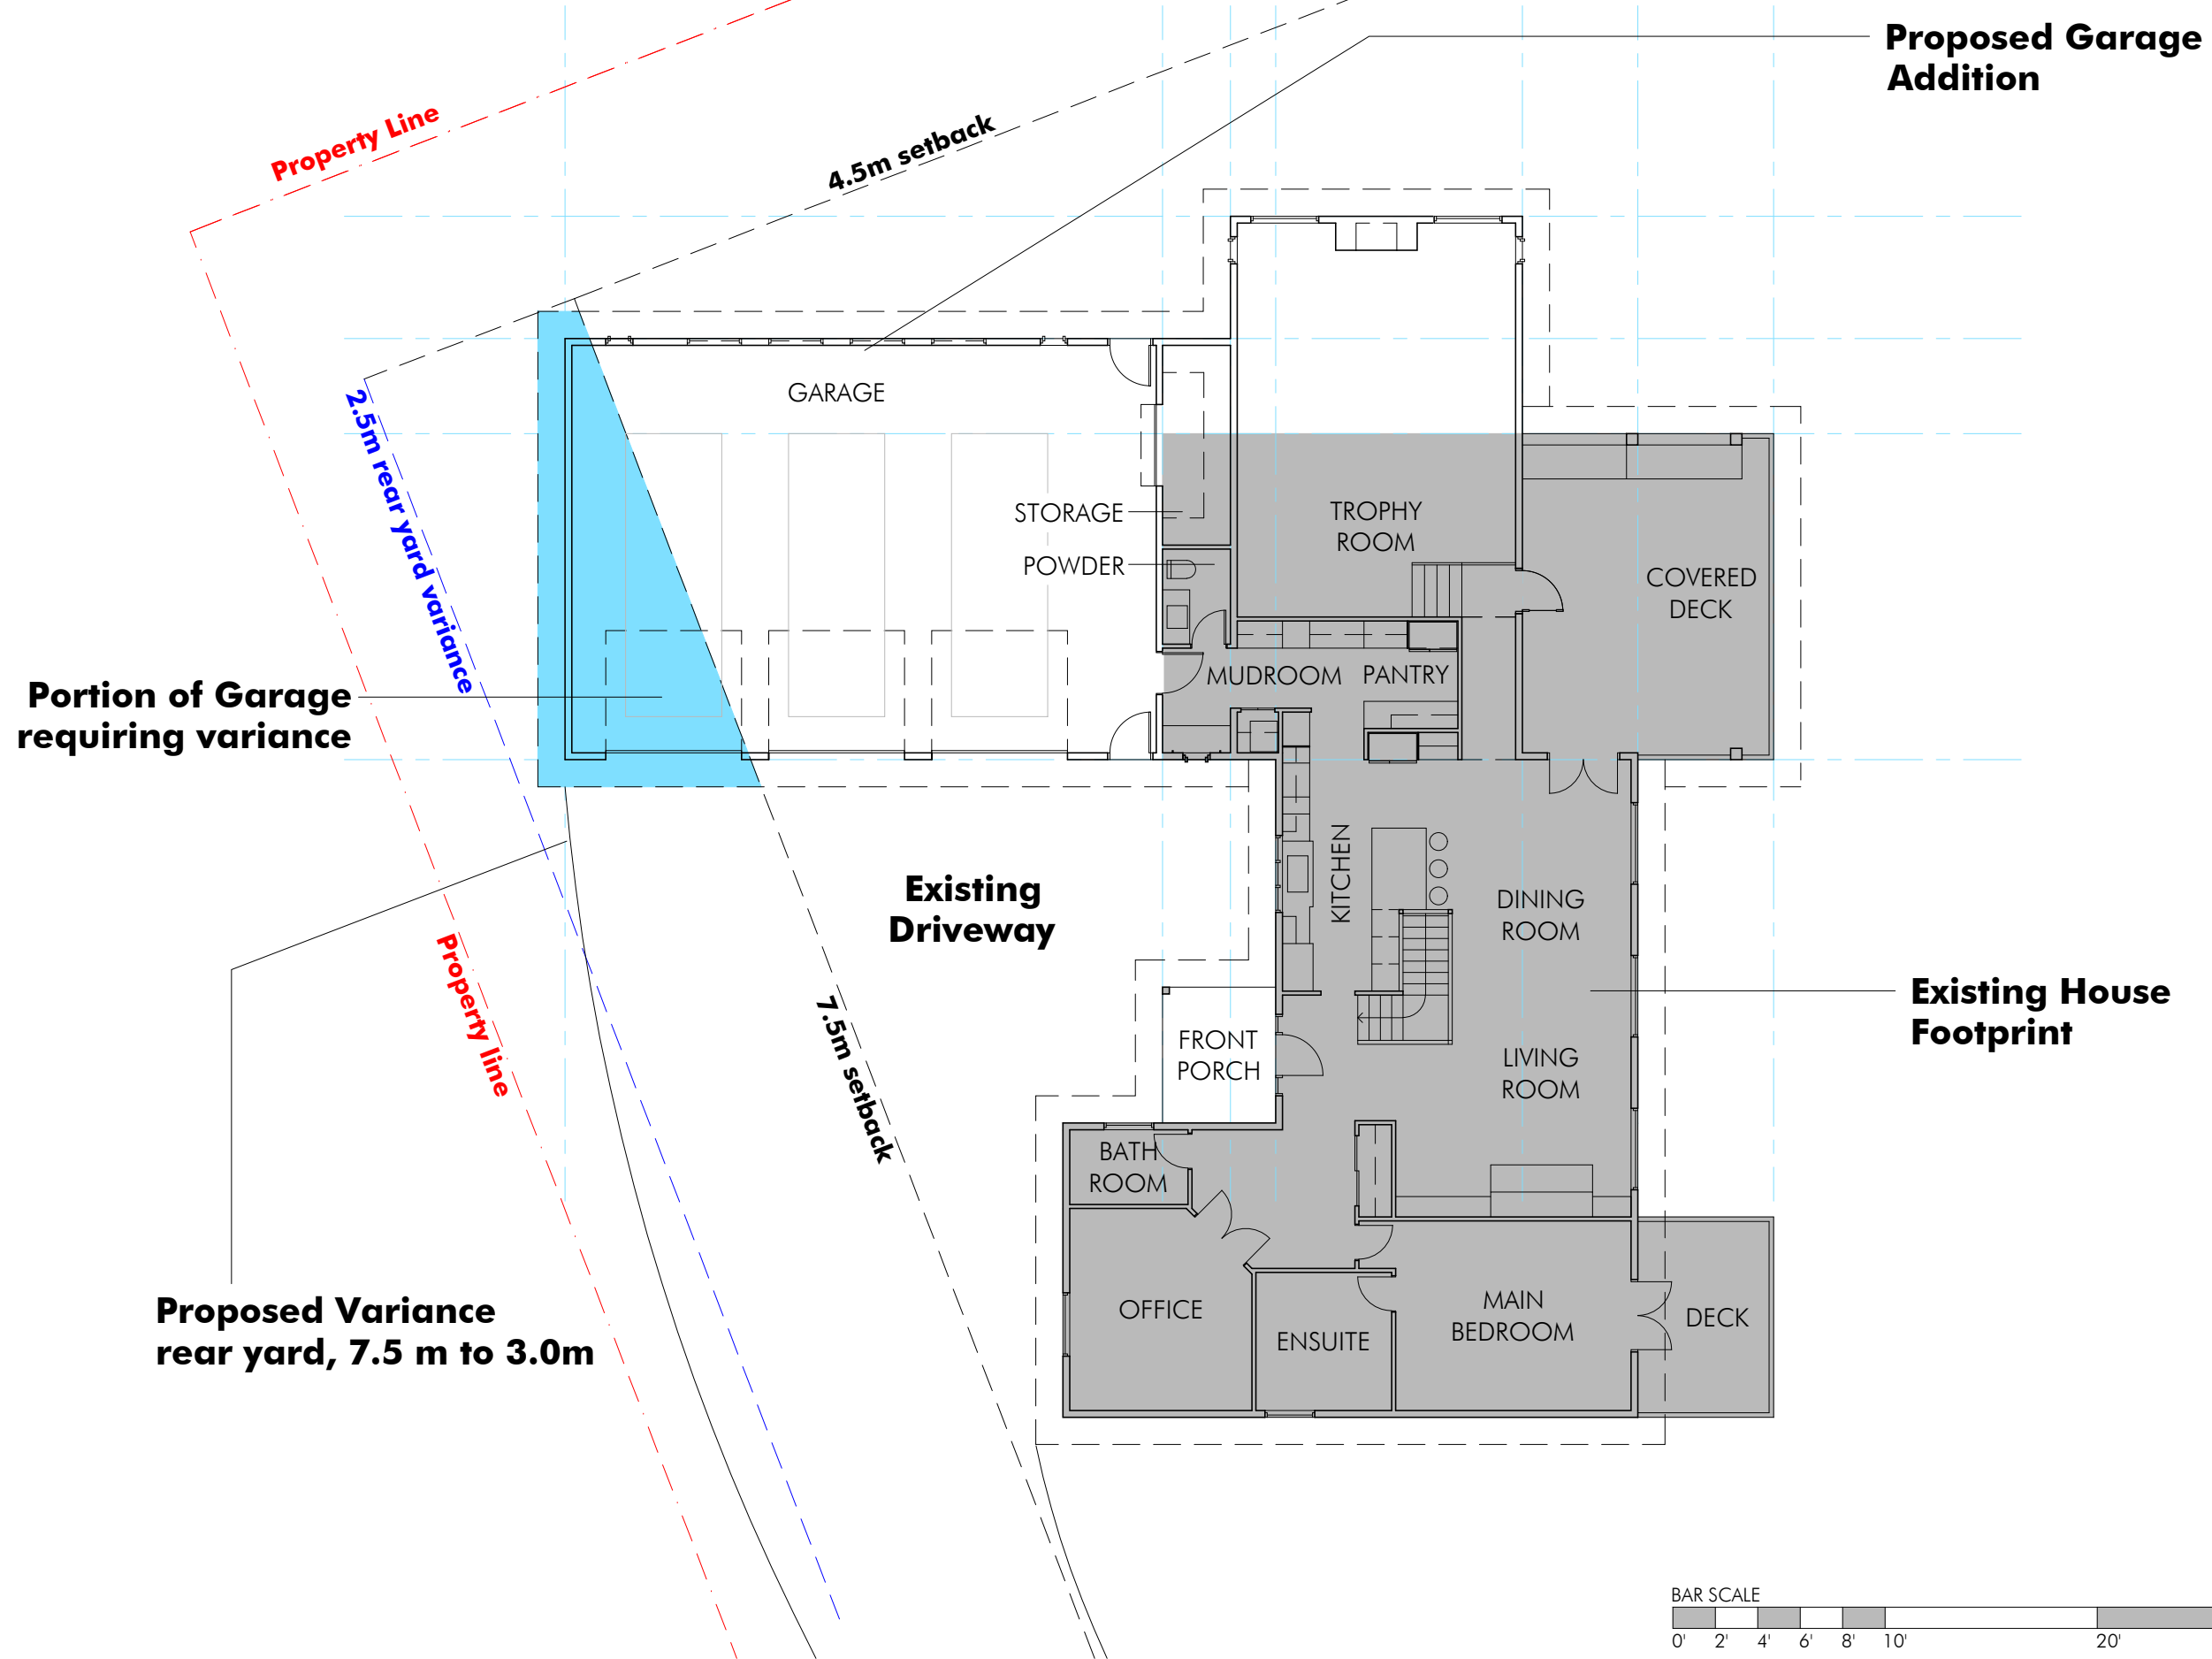

DESCRIPTION

The proposed variance will allow a garage to be added to the house, in an area that is currently a paved driveway. The projection requiring a variance measures 22 m² / 240 ft².

The new garage matches the floor level, rooflines and materials of the original house, to minimize any change to the existing form and character of the neighbourhood.

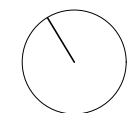

Floor Plan

1:150
May. 29, 2026

2622 West Bench Drive
Penticton, BC

Landform Architecture Ltd.
102 Ellis Street
Penticton, BC V2A 4L5
250-276-4106
info@landformadb.com
www.landformadb.com

