


3909 SUMMERS CREEK ROAD
PROPOSED BOAT SHELTER

Floor Plan

PETER AND LORNA TOMLINSON
MAY 2020

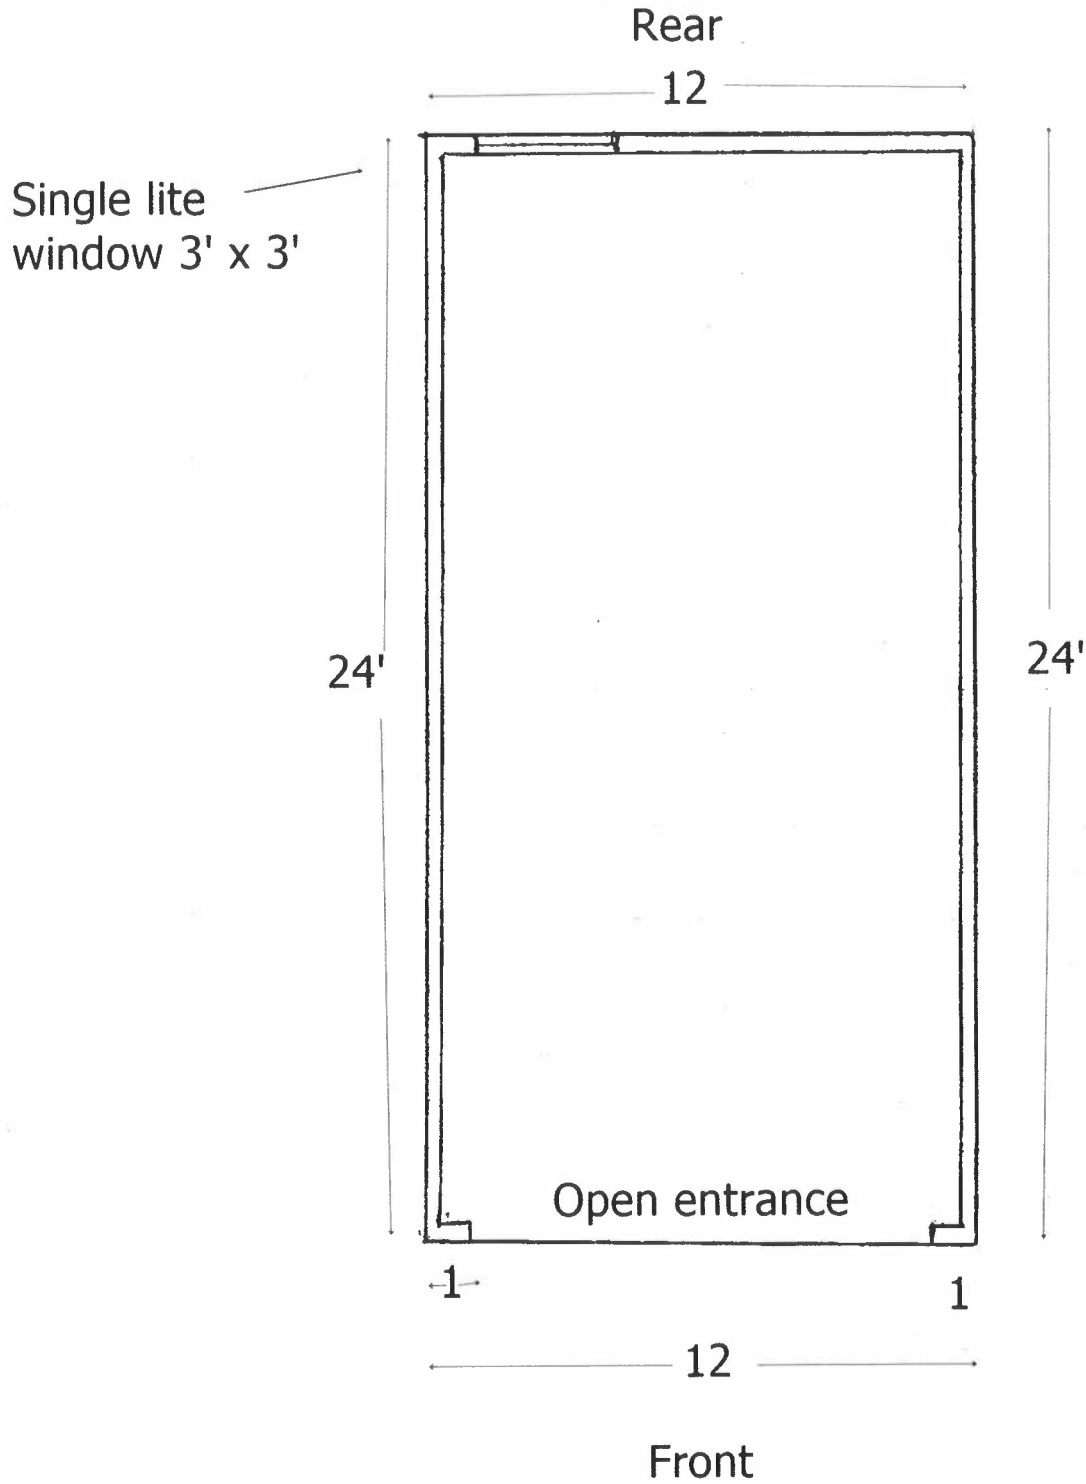

Scale 1/4" to 1'