

FLOOR AREA:
 LEVEL 2: 667 SQ.FT.
 LEVEL 3: 440 SQ.FT.



planning
and design

People plus Space: Planning and Design
 10124 Main Street
 Summerland BC V0H 1Z0
 250-486-1481
 heather@peopleplusspace.ca

Copyright reserved. This plan and design is and at all times remains the exclusive property of People Plus Space and may not be used without Designer consent.

No.	Description	Date
1	ISSUED FOR CLIENT REVIEW	2021-07-15
2	ISSUED FOR CLIENT REVIEW	2021-08-10
3	ISSUED FOR CLIENT REVIEW	2021-09-23
4	ISSUED FOR BP	2021-12-14
5	ISSUED FOR COORDINATION	2022-01-04
6	ISSUED FOR COORDINATION	2022-03-02
7	ISSUED FOR COORDINATION	2022-03-14
8	ISSUED FOR COORDINATION	2022-04-18
9	ISSUED FOR BP	2022-05-13
10	ISSUED FOR COORDINATION	2022-07-28
11	ISSUED FOR COORDINATION	2022-09-23


Prince-Wright
Residence
KETTLE RIDGE WAY, NARAMATA B.C.

LEVEL 2 & 3

Project number	Project Number
Date	2021-06-21
Drawn by	J.P.F.

ID-202

Scale 1/4" = 1'-0"

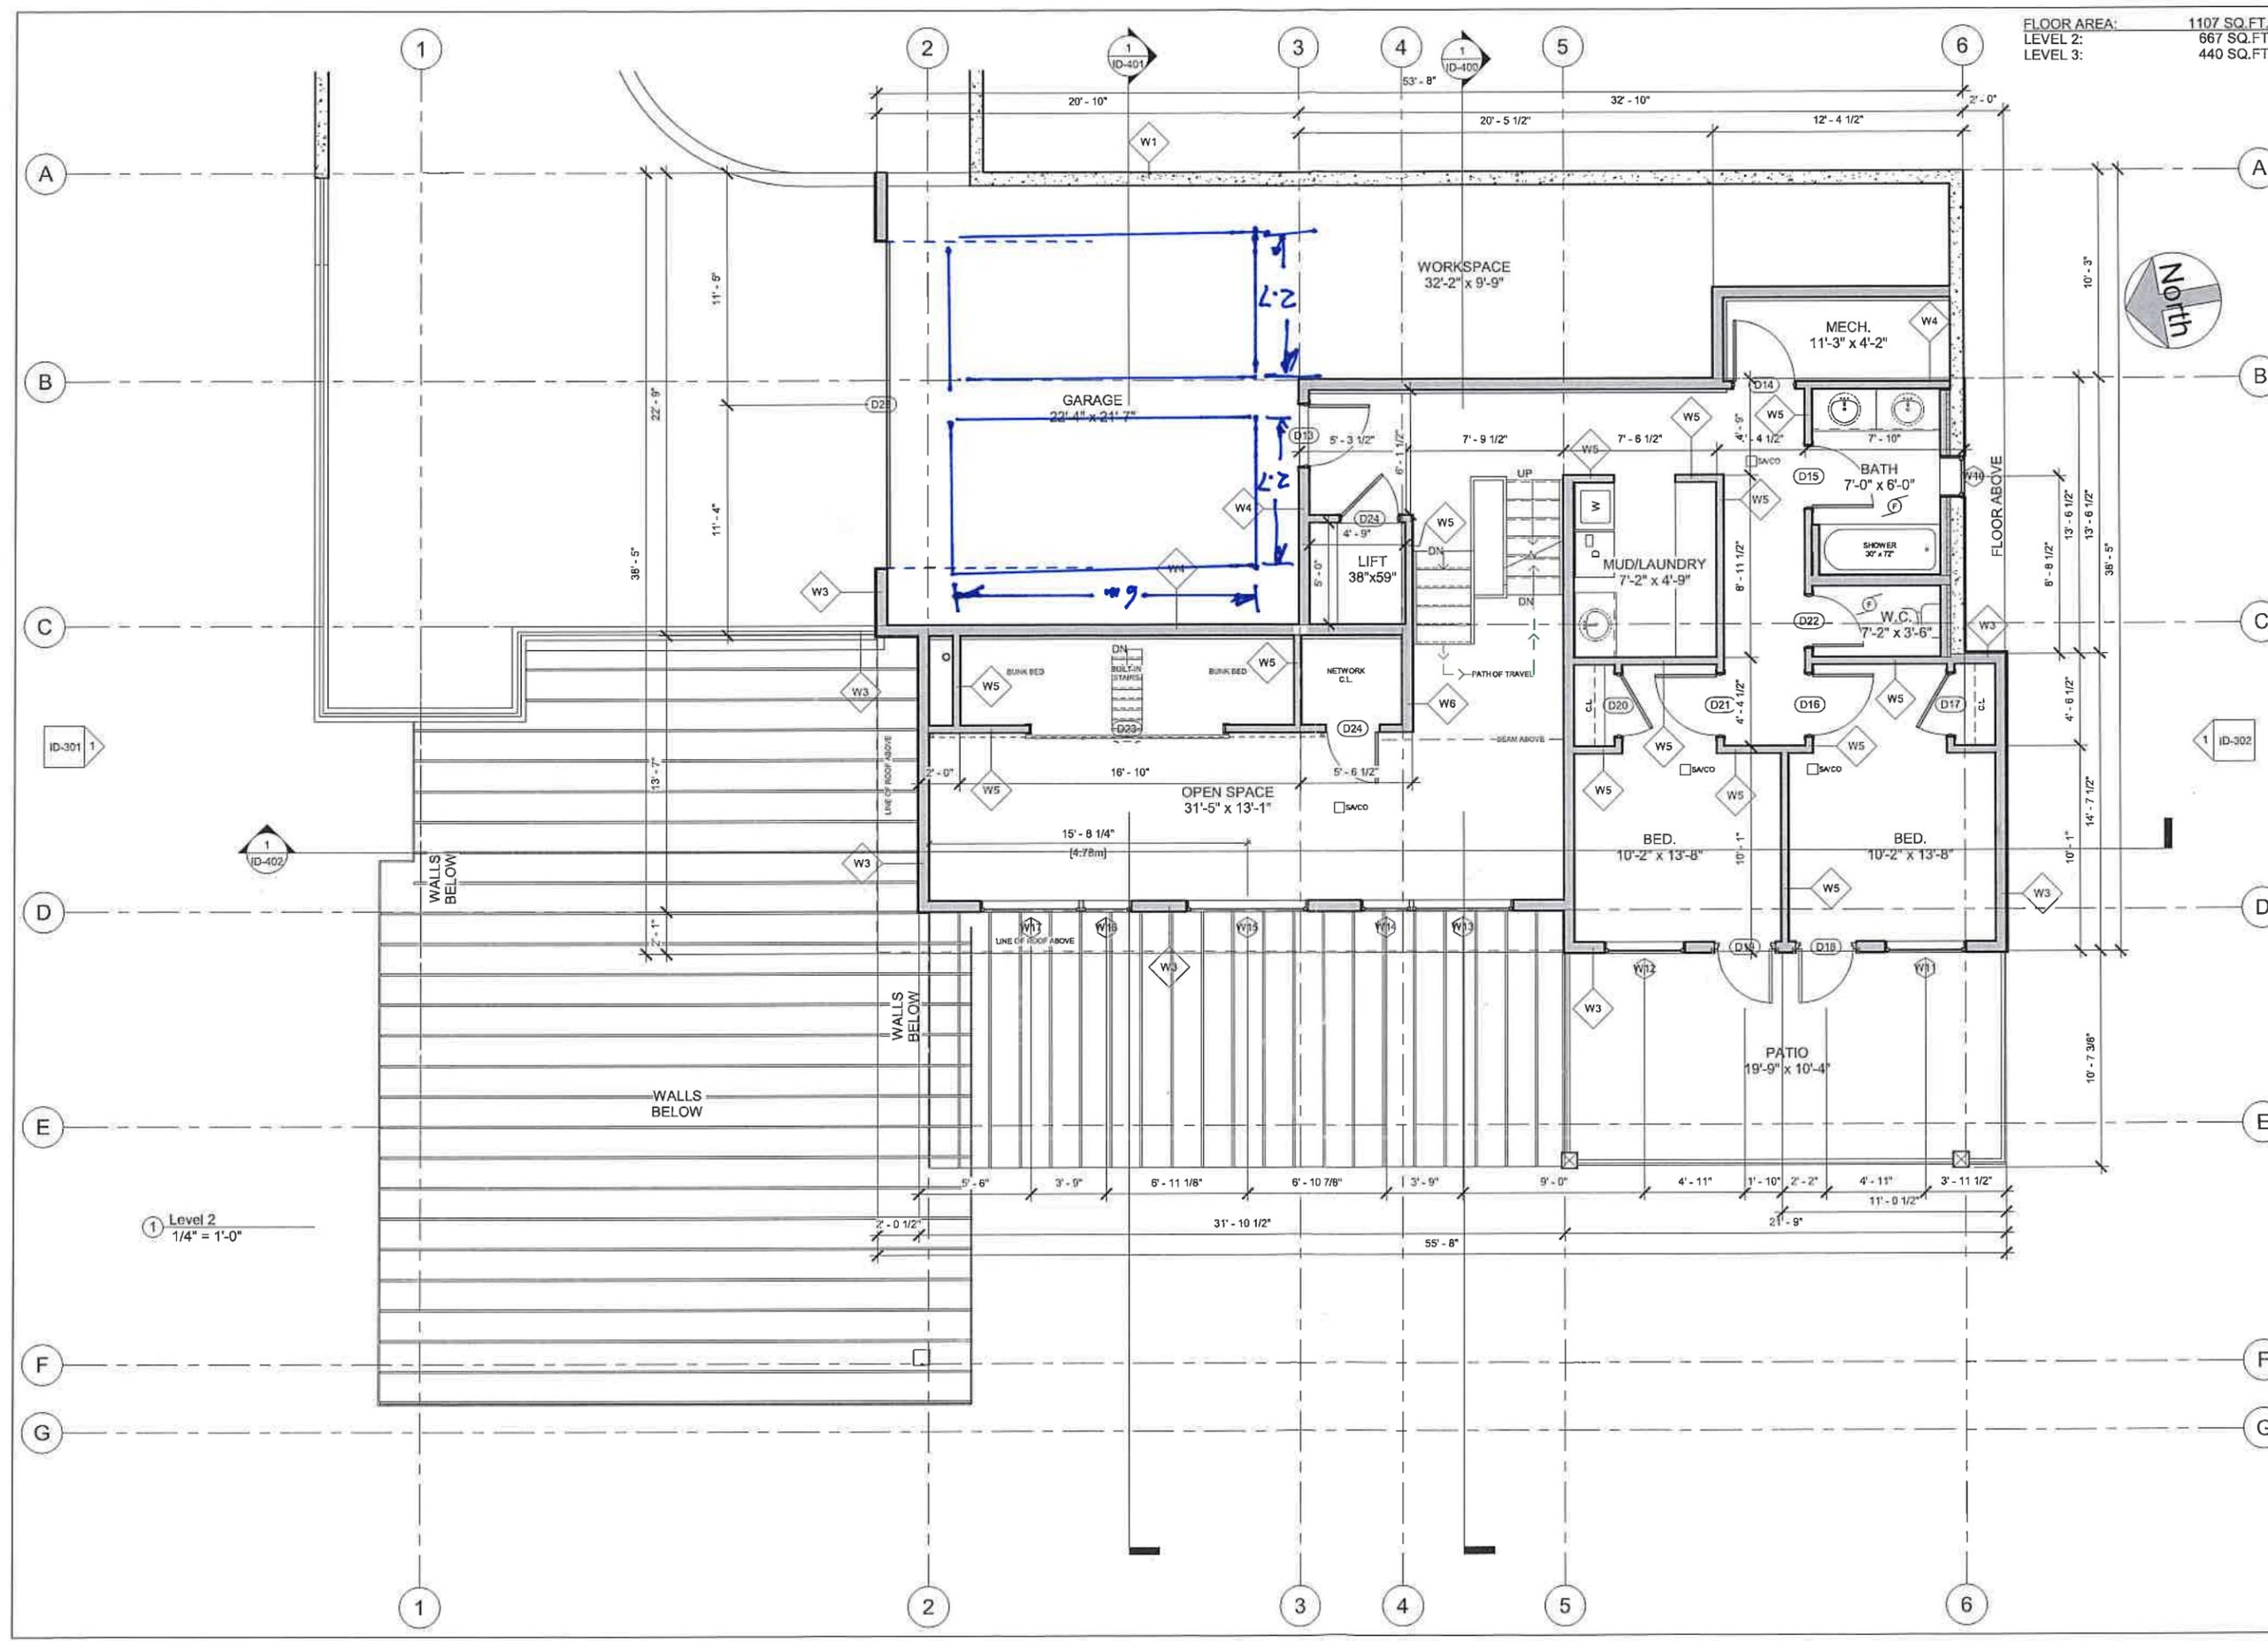

Level 2
1/4" = 1'-0"

FLOOR AREA: 1826 SQ. FT.
TOTAL FLOOR AREA: 3763 SQ. FT.



planning and design

People plus Space; Planning and Design
10124 Main Street
Summerland BC V0H 1Z0
250-486-1481
healthier@peopleplusspace.ca

Copyright reserved. This plan and design is and at all times remains the exclusive property of People Plus Space and may not be used without Designer consent.

No.	Description	Date
1	ISSUED FOR CLIENT REVIEW	2021-07-15
2	ISSUED FOR CLIENT REVIEW	2021-08-10
3	ISSUED FOR CLIENT REVIEW	2021-09-23
4	ISSUED FOR BP	2021-12-14
5	ISSUED FOR COORDINATION	2022-01-04
6	ISSUED FOR COORDINATION	2022-03-02
7	ISSUED FOR COORDINATION	2022-03-14
8	ISSUED FOR COORDINATION	2022-04-18
9	ISSUED FOR BP	2022-05-13
10	ISSUED FOR COORDINATION	2022-07-28
11	ISSUED FOR COORDINATION	2022-09-23


Prince-Wright Residence
KETTLE RIDGE WAY, NARAMATA B.C.

LEVEL 4


Project number	Project Number
Date	2021-06-21
Drawn by	J.P.F.

ID-203

Scale 1/4" = 1'-0"

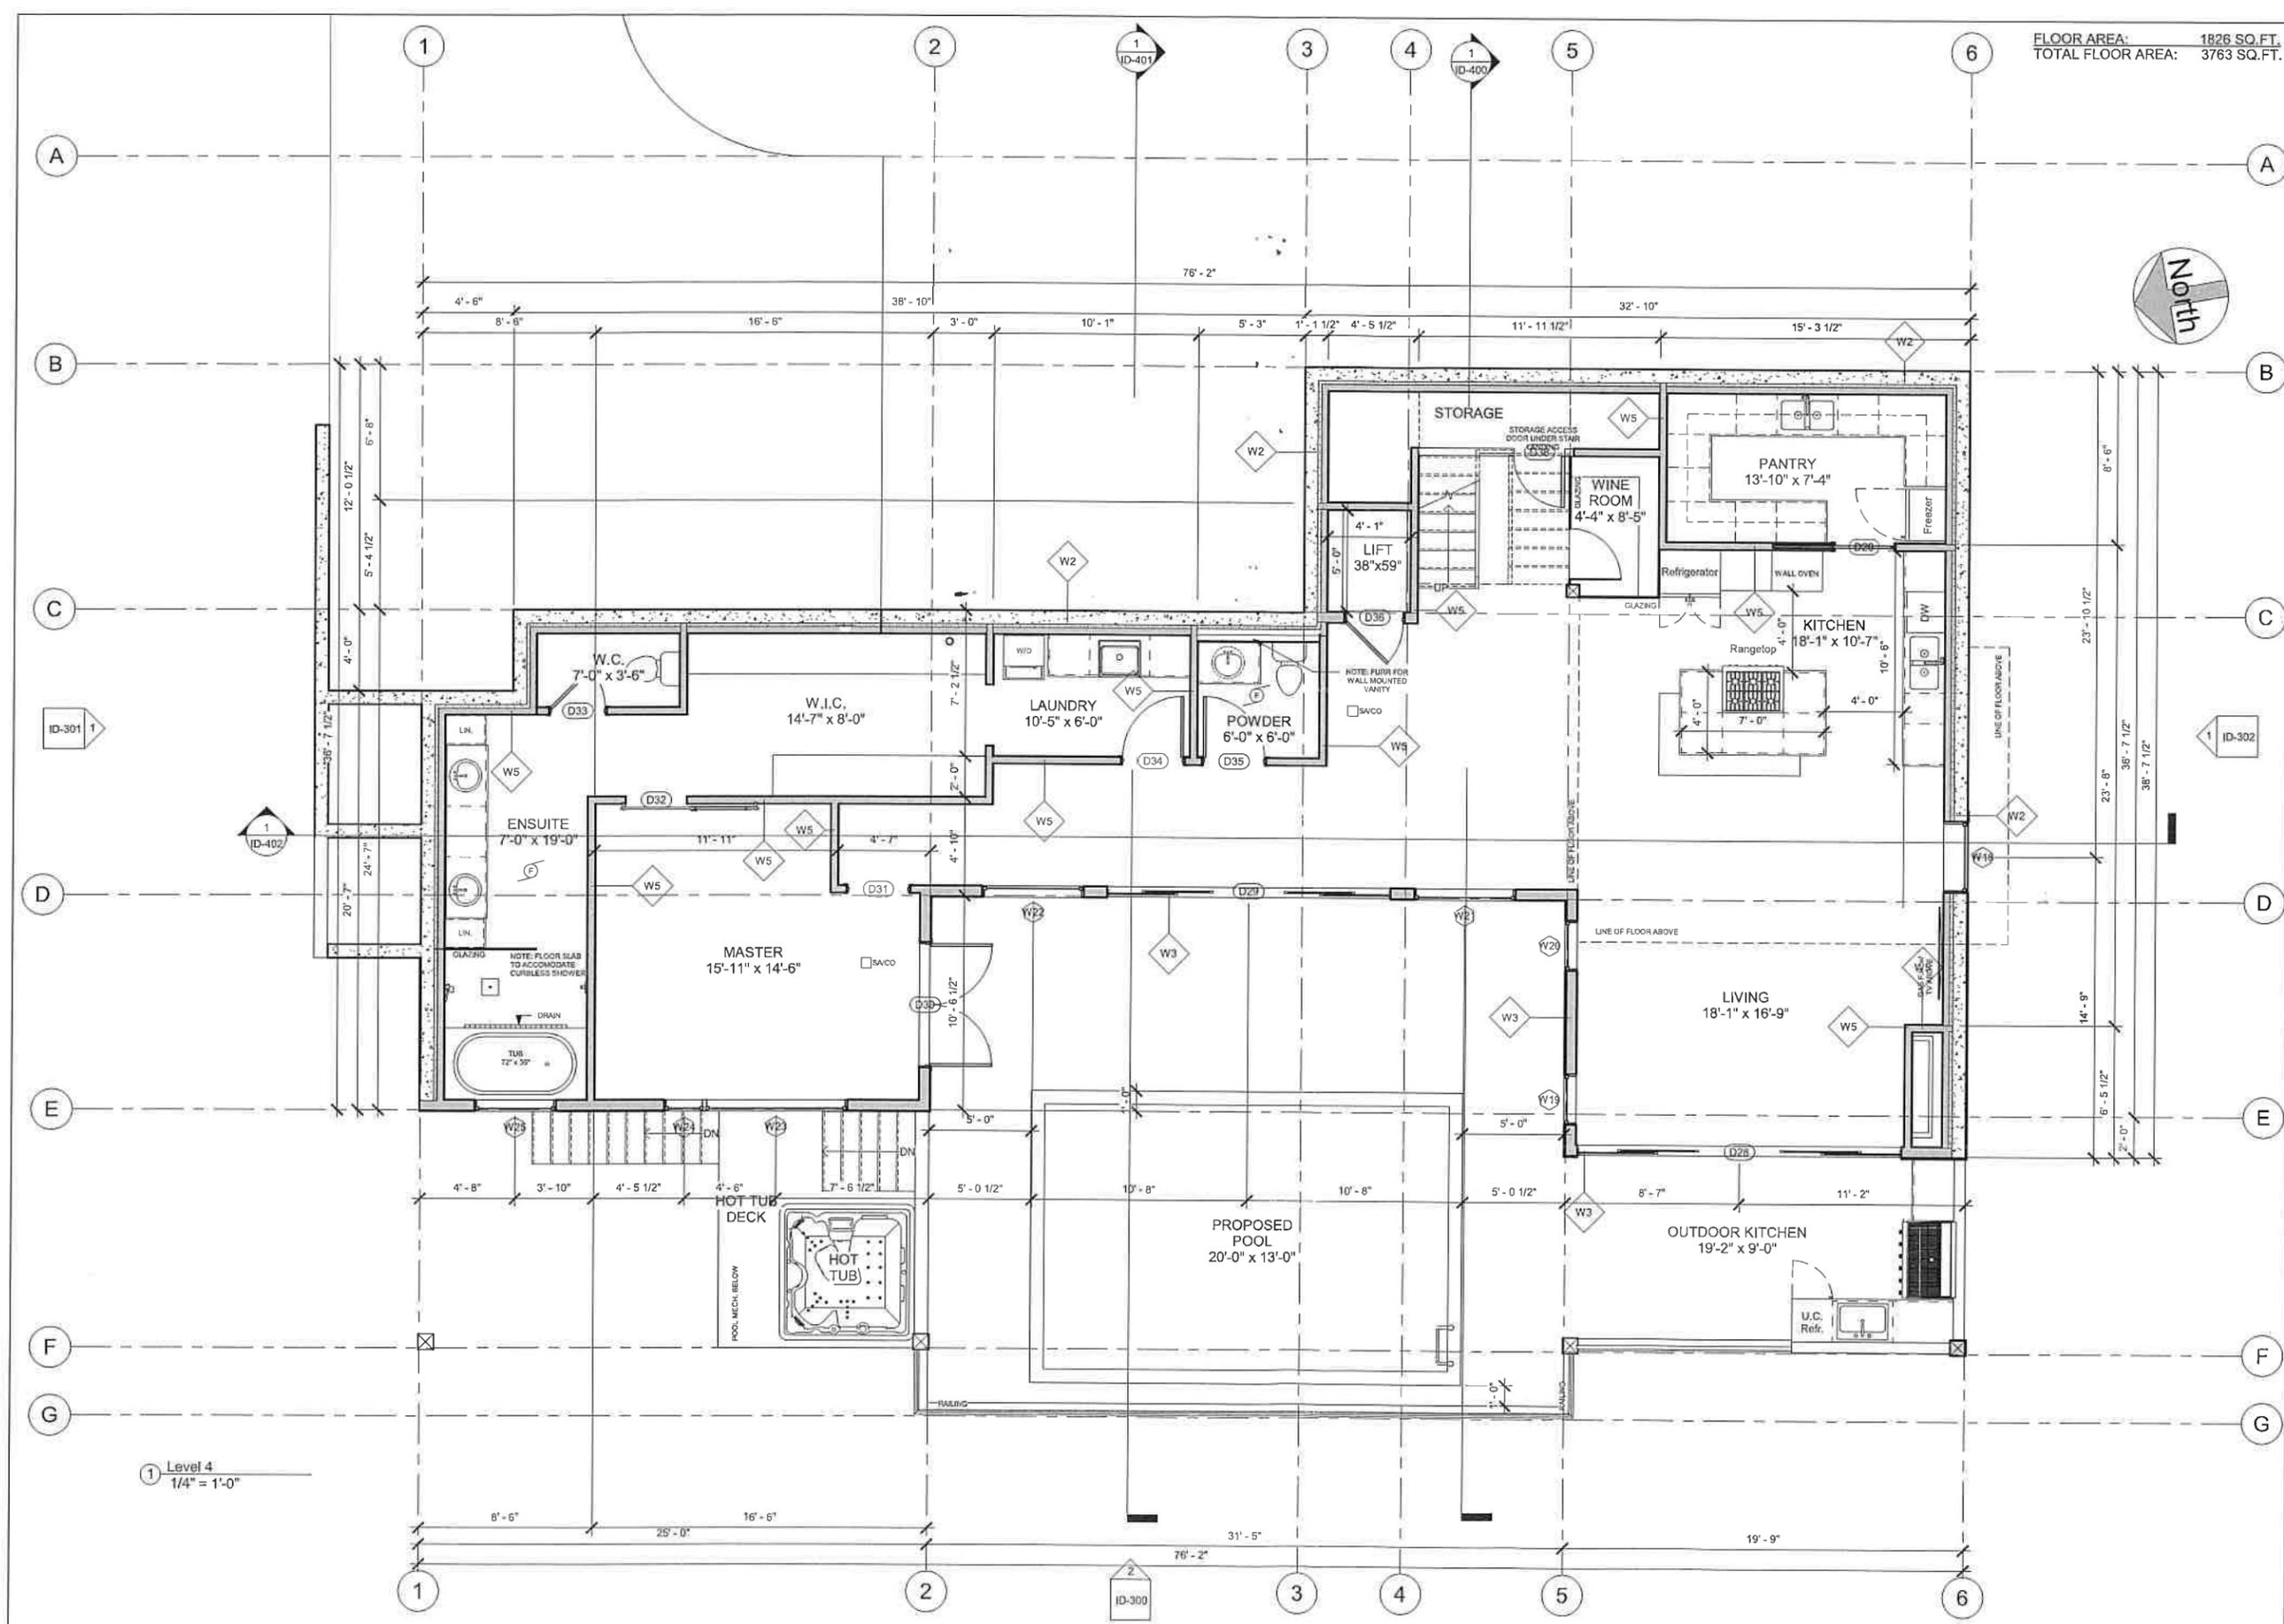

1 Level 4
1/4" = 1'-0"

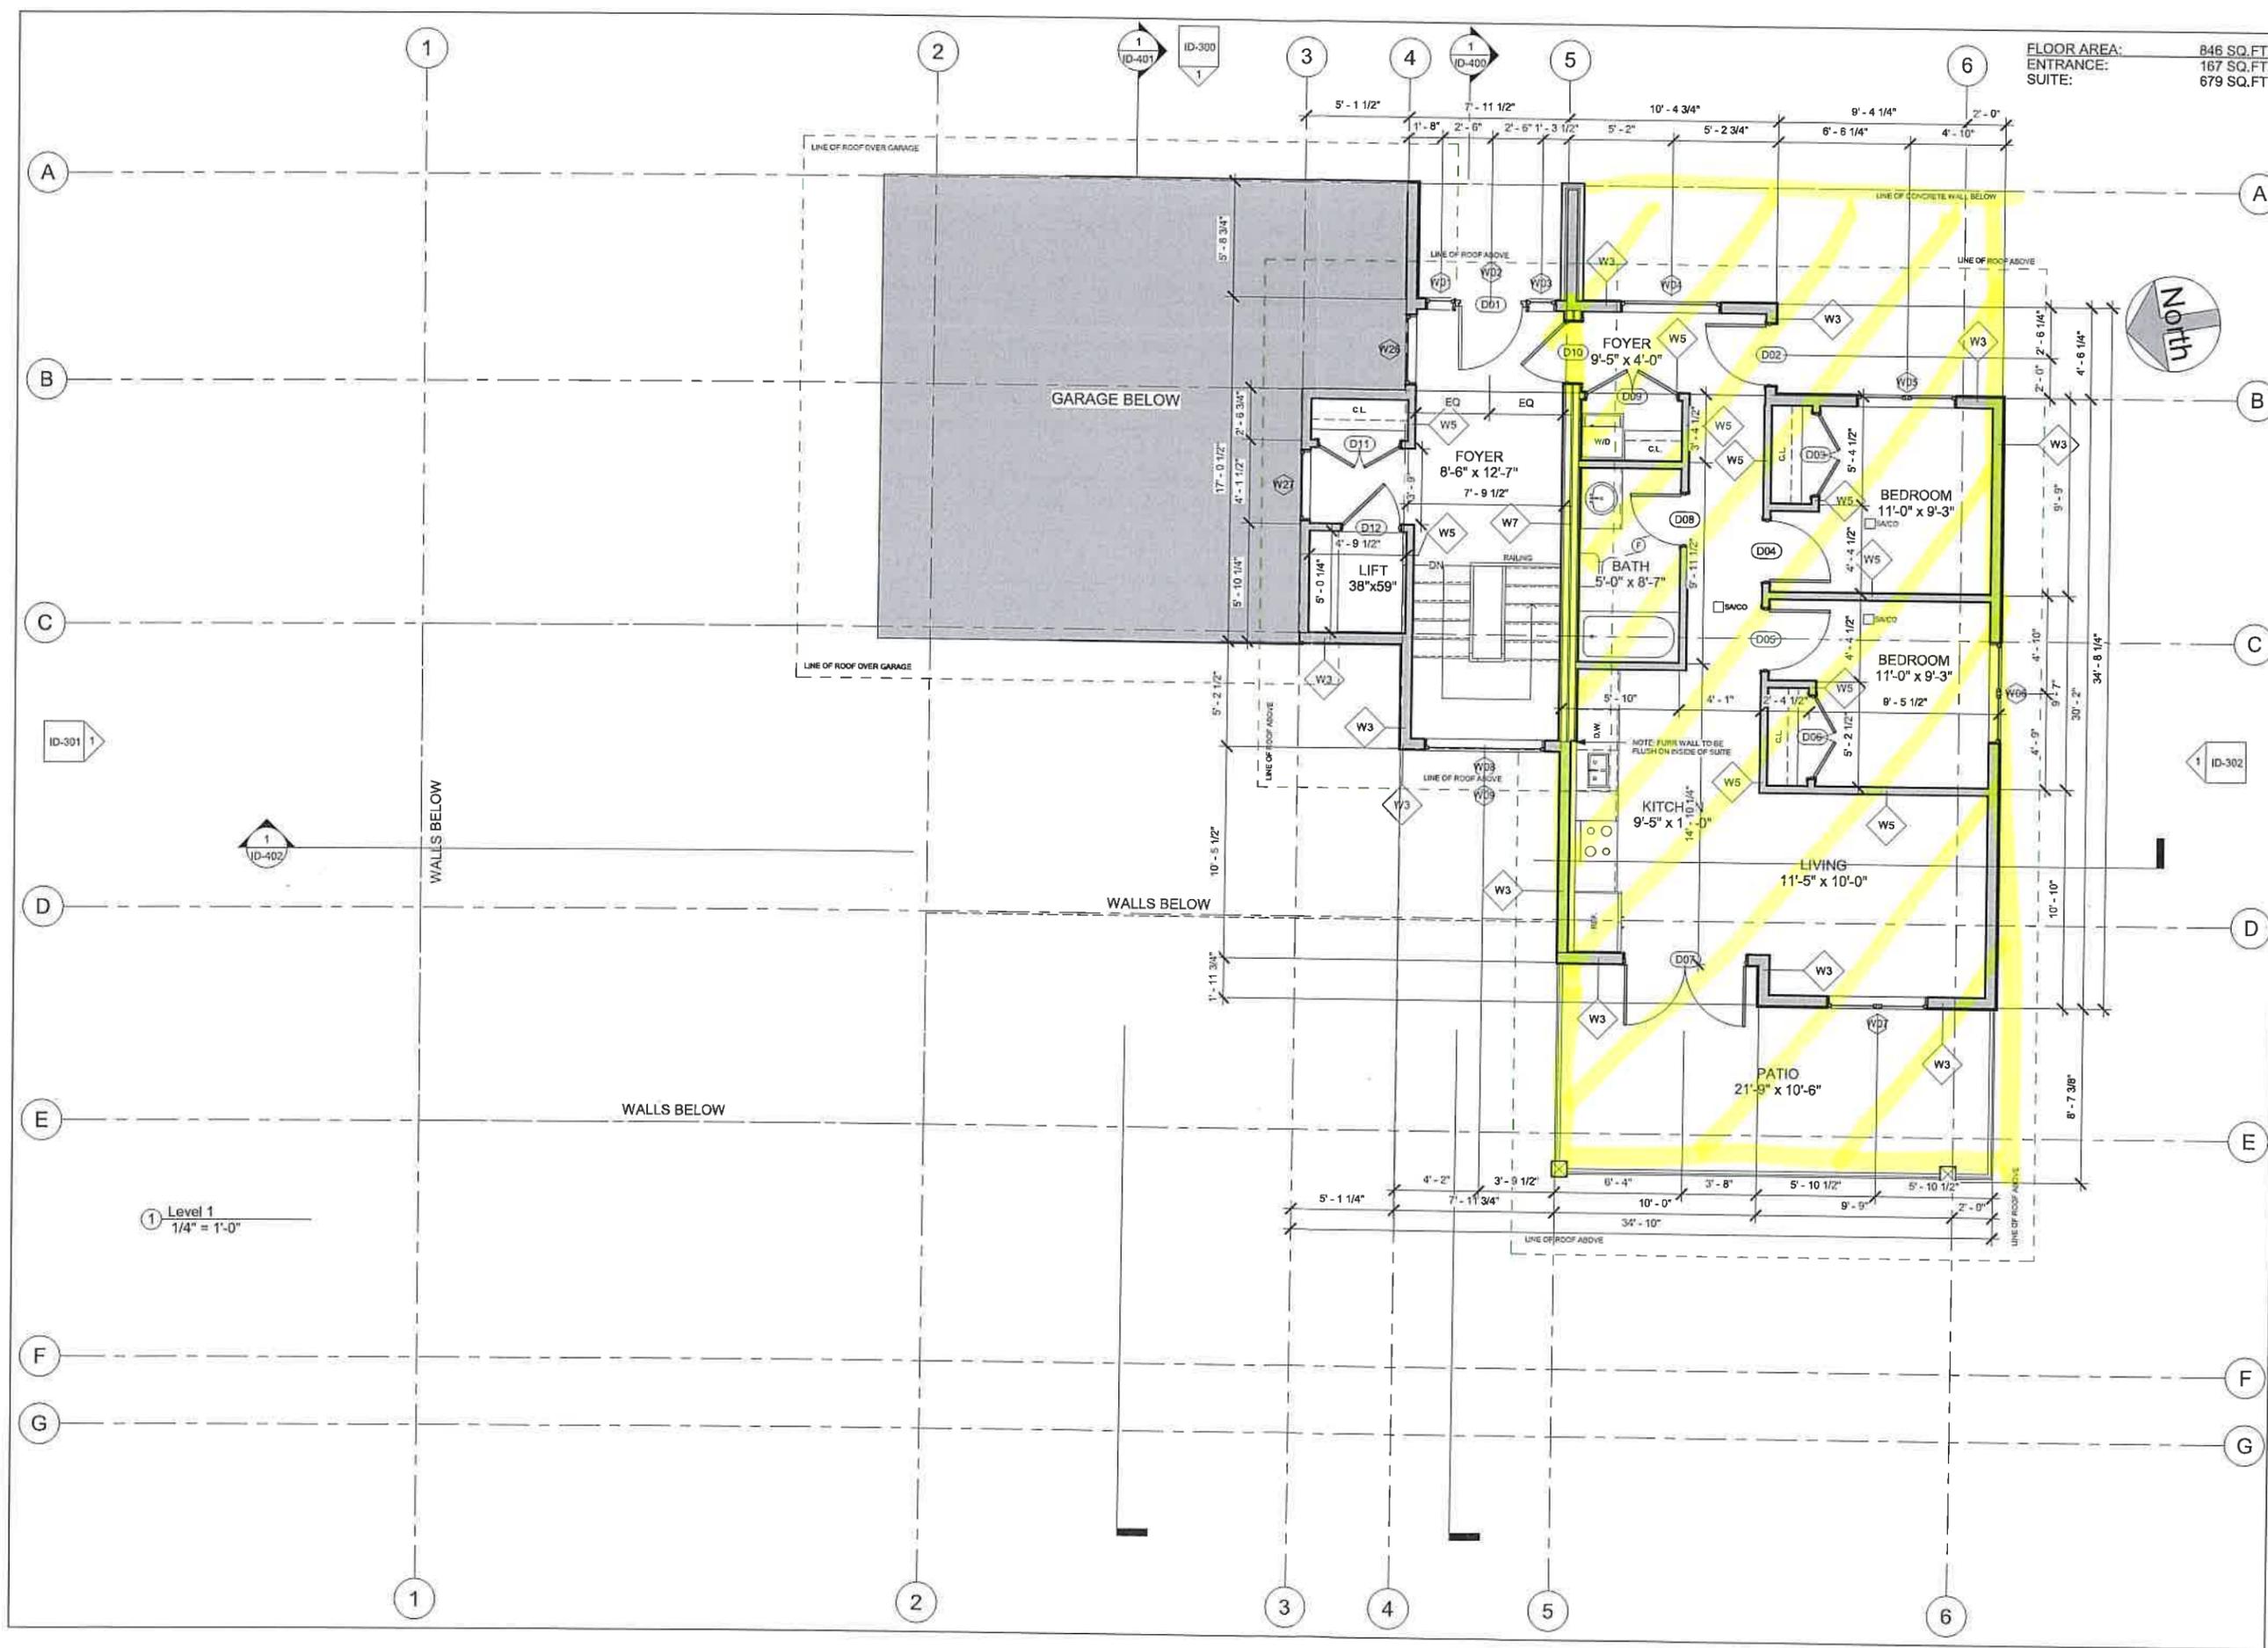

FLOOR AREA: 846 SQ.FT.
 ENTRANCE: 167 SQ.FT.
 SUITE: 679 SQ.FT.

p+s
 people
 plus space

planning
 and design

People plus Space: Planning and Design
 10124 Main Street
 Summerland BC V0H 1Z0
 250-486-1481
 healer@peopleplusspace.ca

Copyright reserved. This plan and design is and at all times remains the exclusive property of People Plus Space and may not be used without Designer consent.

No.	Description	Date
1	ISSUED FOR CLIENT REVIEW	2021-07-15
2	ISSUED FOR CLIENT REVIEW	2021-08-10
3	ISSUED FOR CLIENT REVIEW	2021-09-23
4	ISSUED FOR BP	2021-12-14
5	ISSUED FOR COORDINATION	2022-01-04
6	ISSUED FOR COORDINATION	2022-03-02
7	ISSUED FOR COORDINATION	2022-03-14
8	ISSUED FOR COORDINATION	2022-04-16
9	ISSUED FOR BP	2022-05-13
10	ISSUED FOR COORDINATION	2022-07-26
11	ISSUED FOR COORDINATION	2022-09-23

**Prince-Wright
 Residence**

KETTLE RIDGE WAY, NARAMATA B.C.

LEVEL 1

Project number: _____ Project Number: _____
 Date: _____ Date: 2021-06-21
 Drawn by: _____ Drawn by: J.P.F.

ID-201

Scale: 1/4" = 1'-0"

Level 1
 1/4" = 1'-0"