


Edge of Road (Pavement)

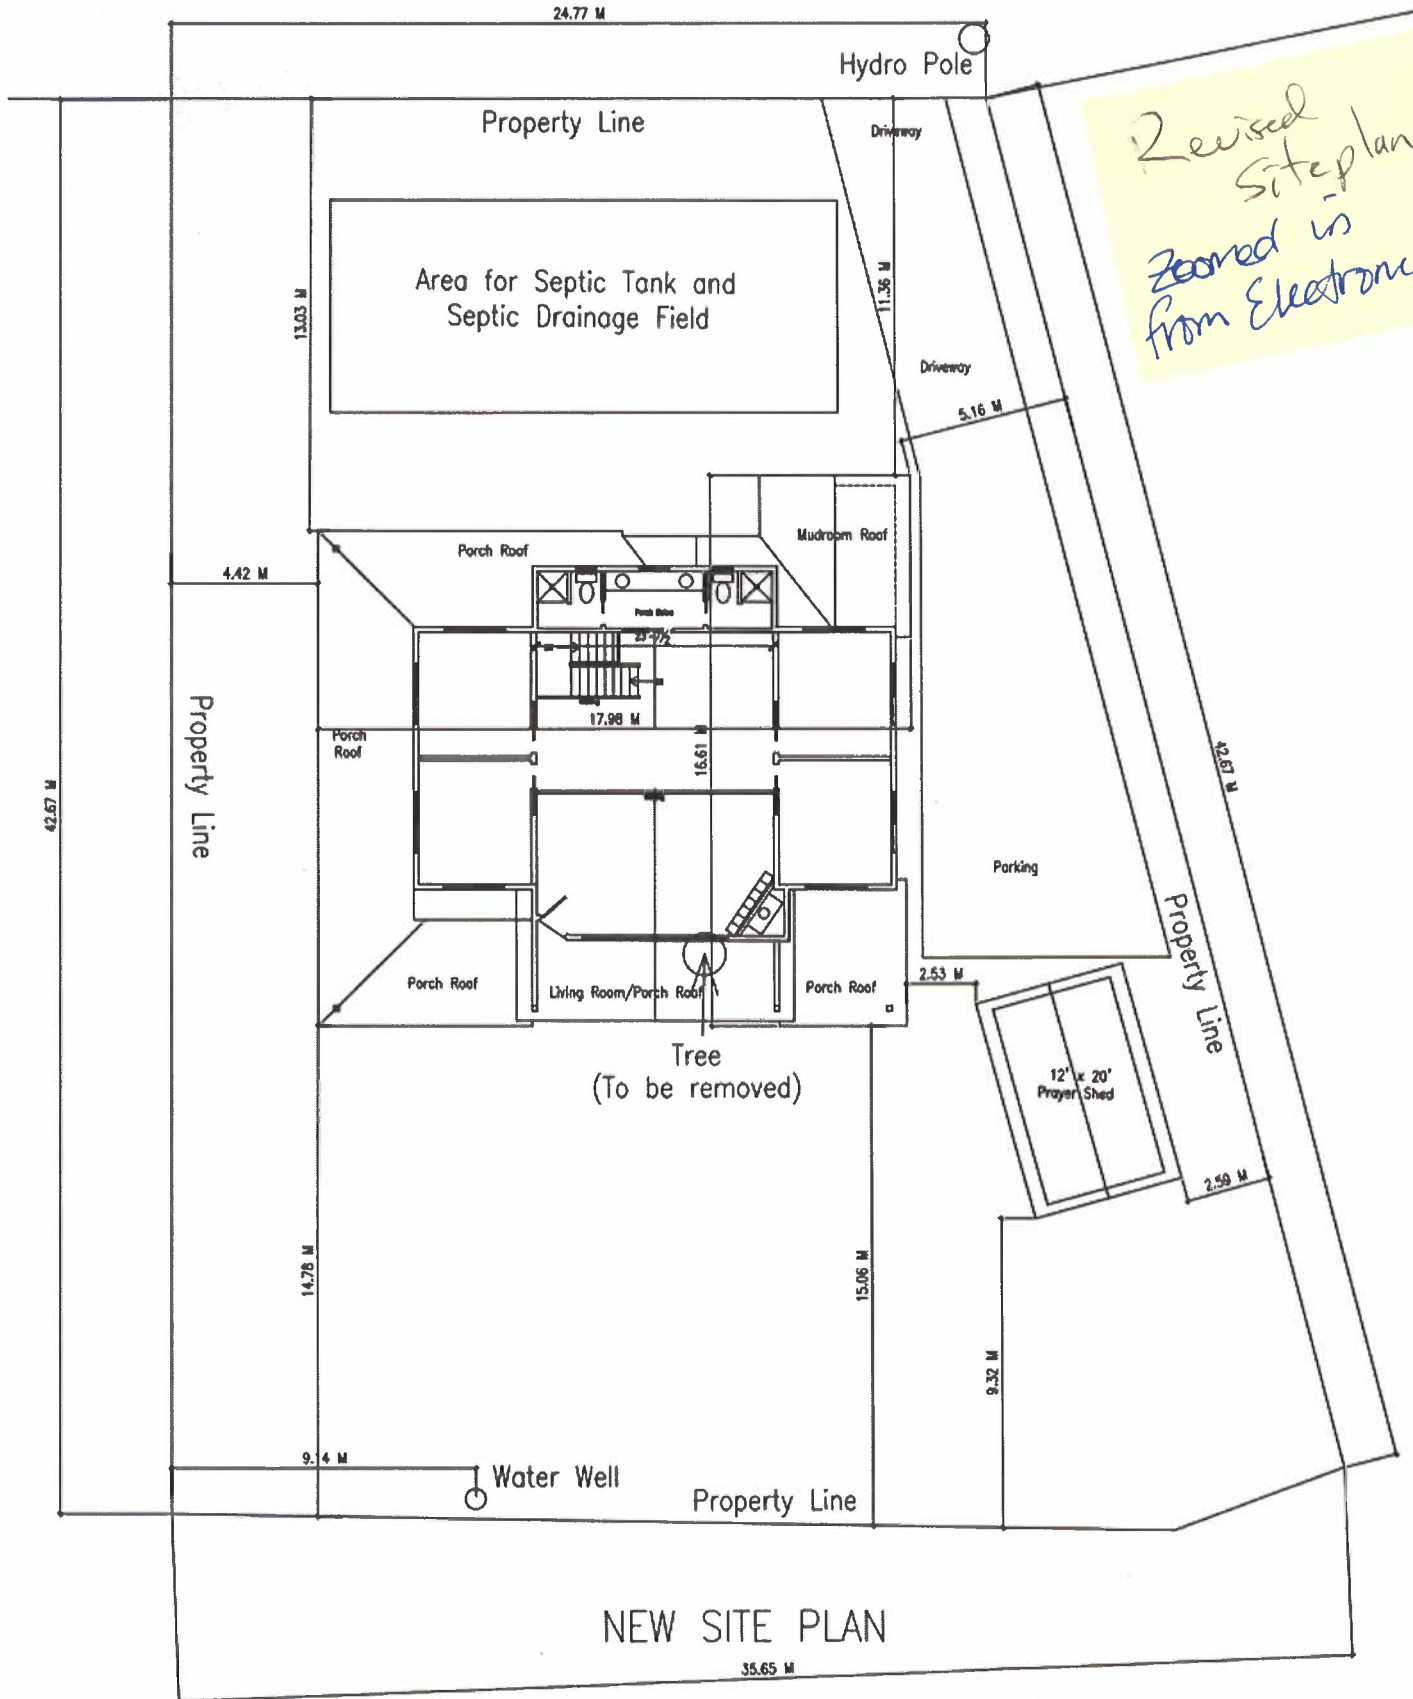

*Revised Siteplan
Zoomed in
from Electronic*

NEW SITE PLAN

35.65 M