


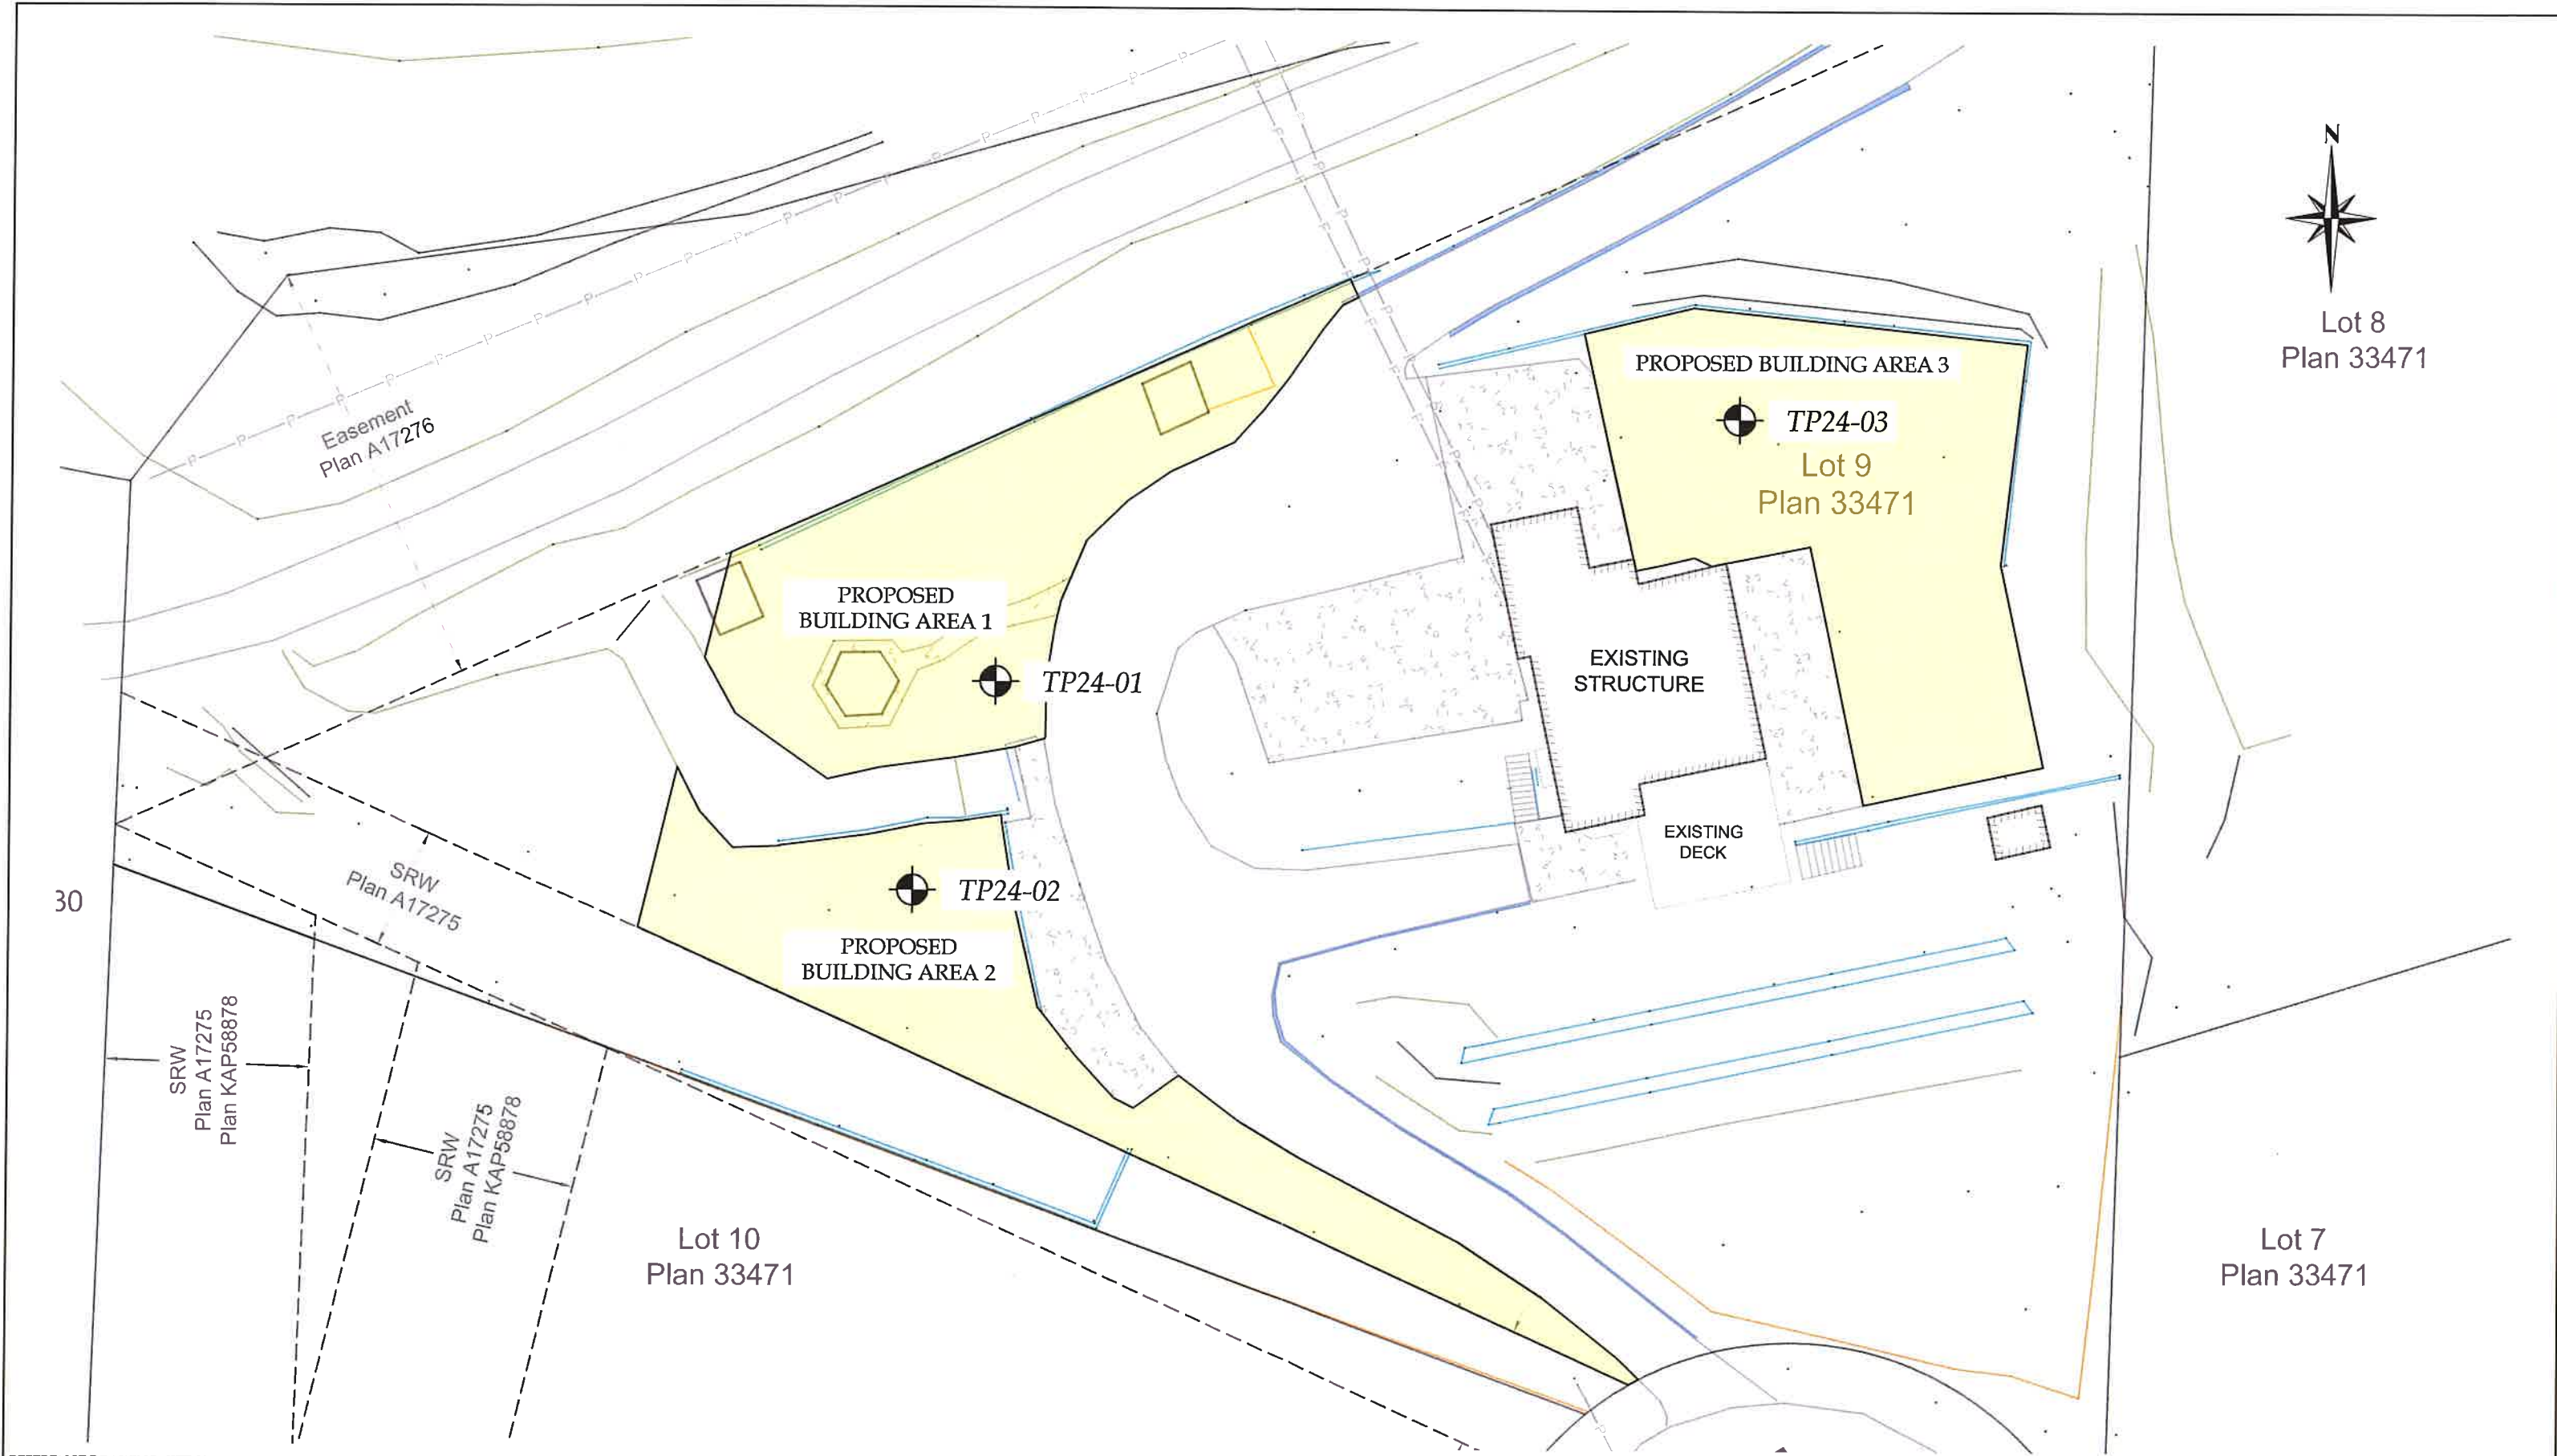

REFERENCE DRAWING: SITE SURVEY PLAN SHOWING CERTAIN TOPO FEATURES BY CORE GEOMATICS INC., DATED FEBRUARY 2025.



TEST HOLE LOCATION PLAN AND PROPOSED DEVELOPMENT AREAS
2624 FORSYTH DRIVE, PENTICTON BC
RGC-3832

SCALE	1:300
DATE	2025-02-05
REVISION	0
DRAWING	BP
REVIEW	AM

