

PROJECT


10230 - 81st STREET,
OSOYOOS, BC

ISSUED

A	Issued for DP/BP	03 AUG 21
B	Issued for deficiencies	21 AUG 21

REVISIONS

NOTES

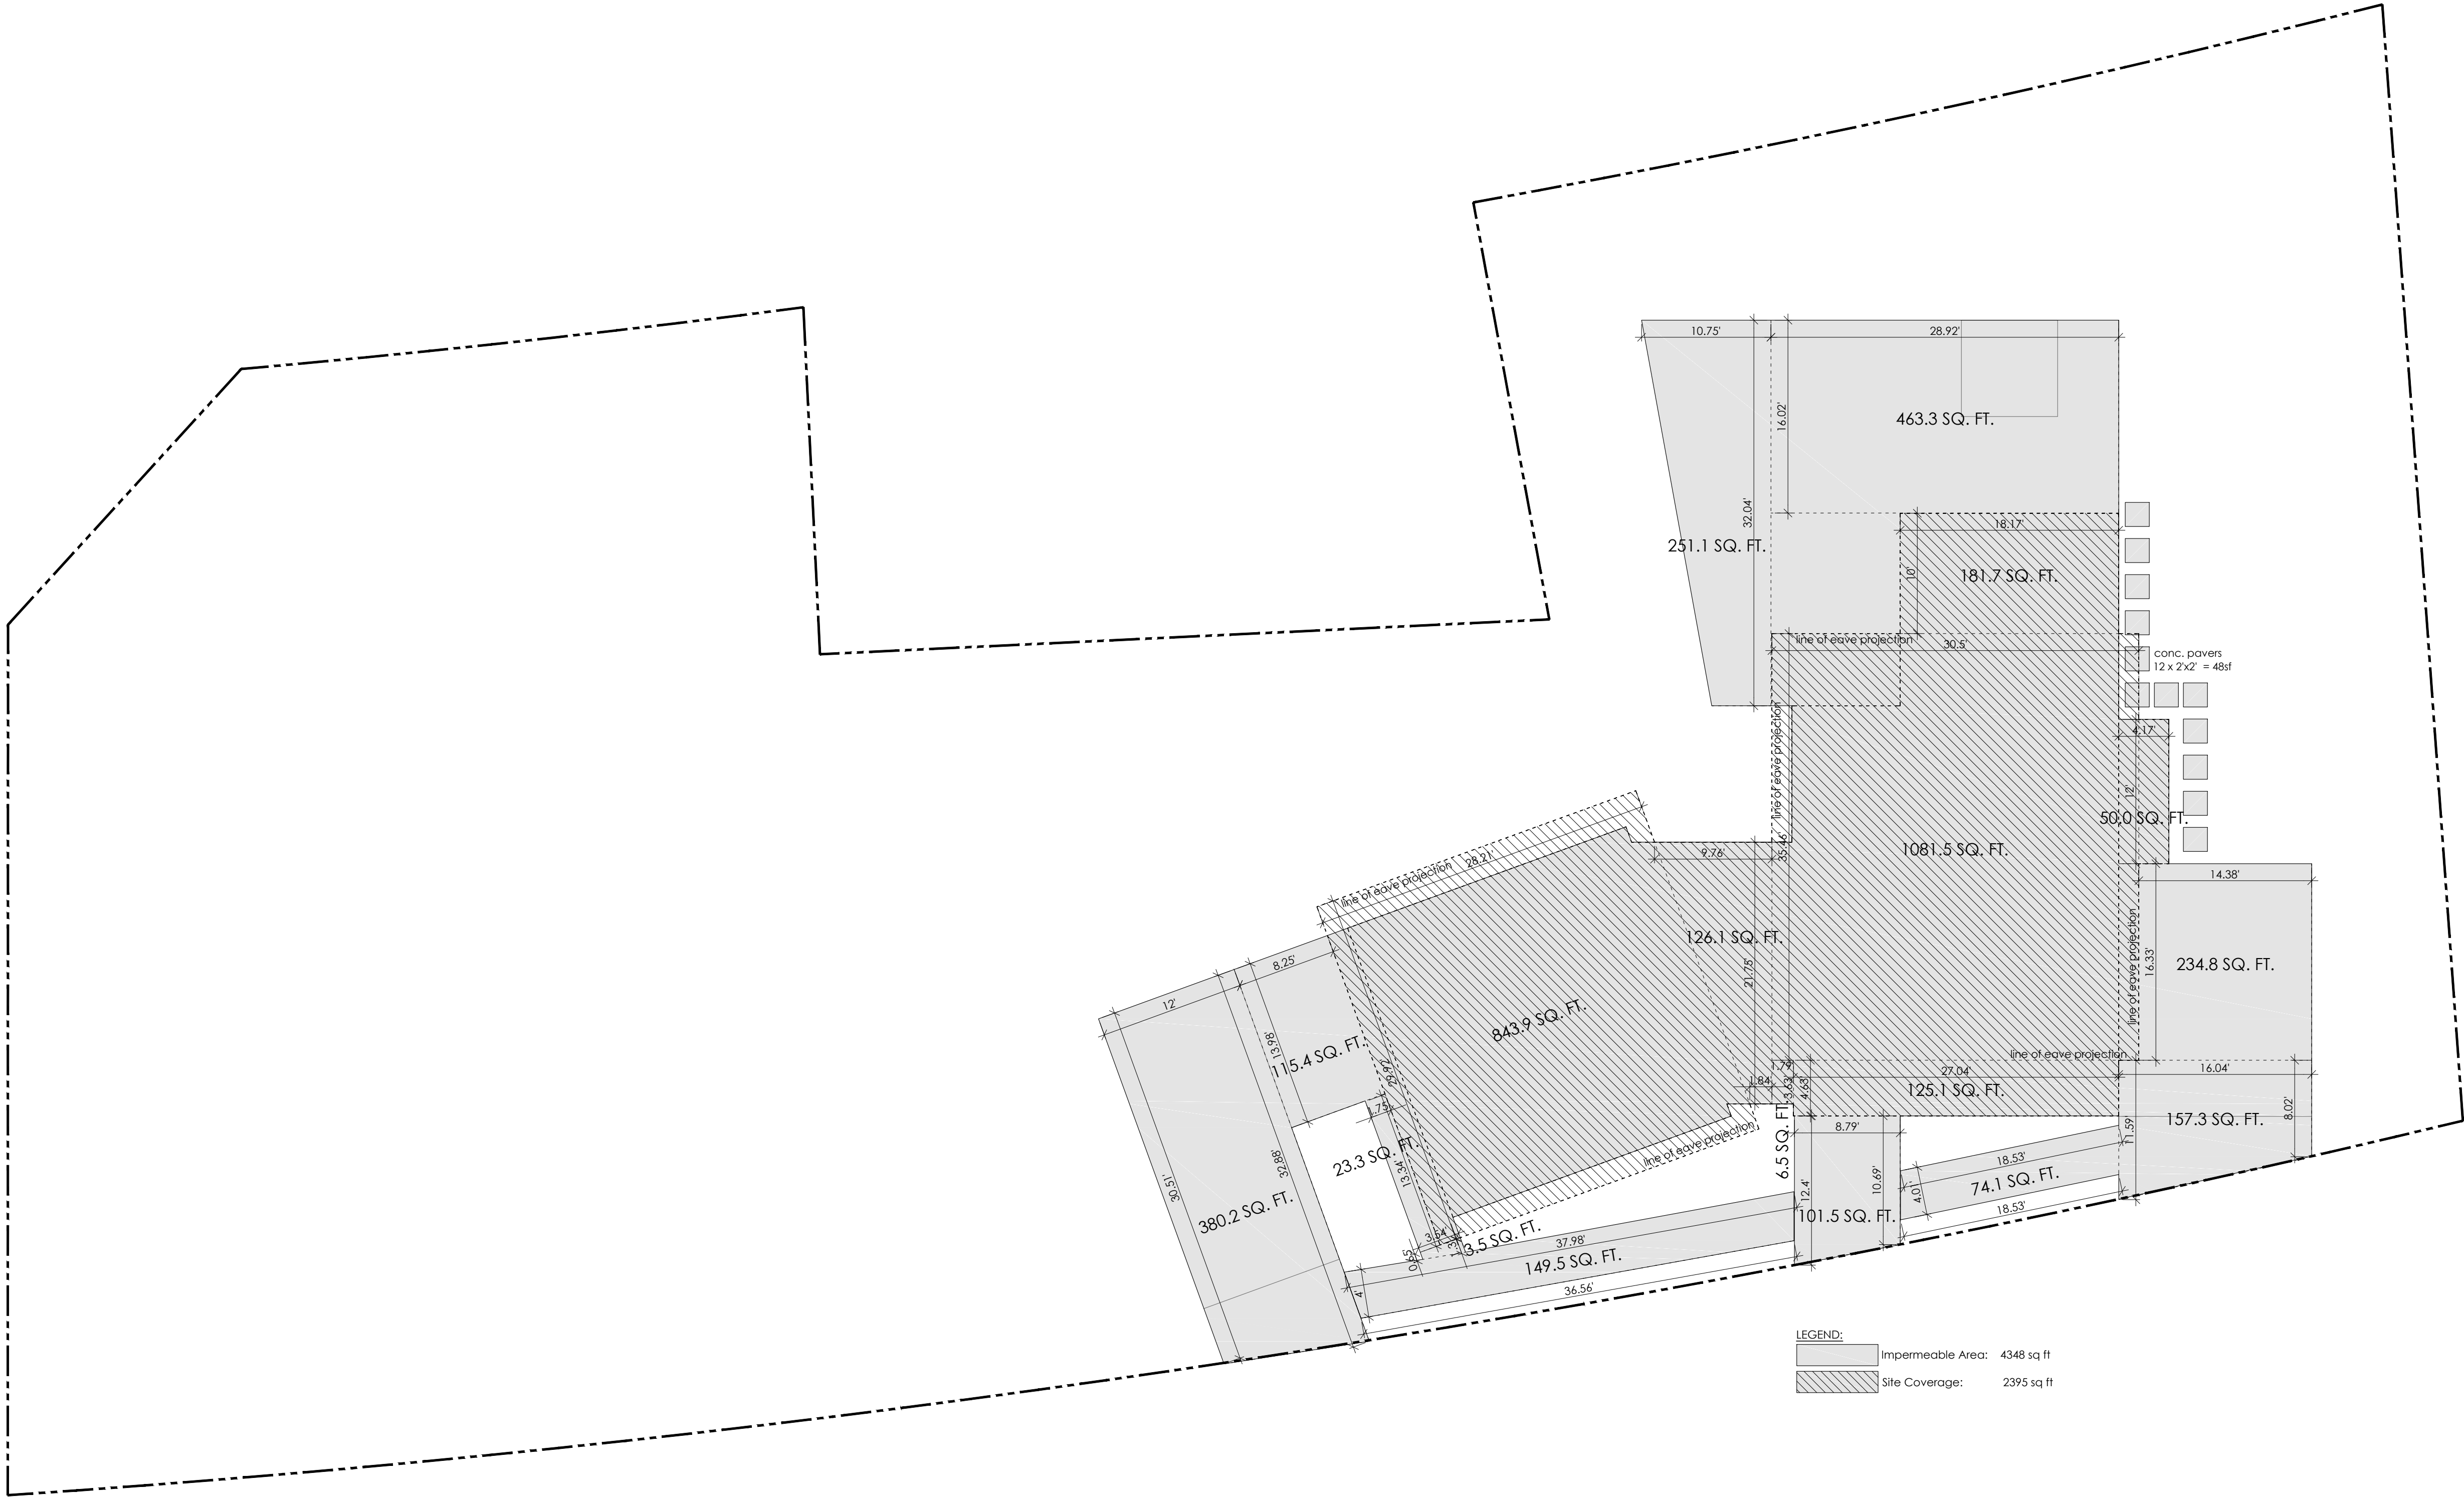

DISCLAIMER:

These drawings are intended for design reference only, and are not to be used as construction or permit drawings or for any purpose beyond their initial intent.

all information included in this drawing package is to be verified with the permitted construction drawings and confirmed with the owner.

devise design inc. waives any and all liability associated with the use of these drawings

DRAWING

Impermeable & Coverage Area Plan

DRAWN BY: MM SHEET:

CHECKED BY: KA

SCALE: 1/8"=1'0"

DATE: 01 MAY 21