



REV#	DATE	DESCRIPTION	DESIGNED BY
A	03/09/21	REVISION FOR O.P.	

NOTE:

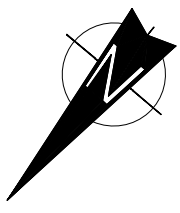

SITE PLAN
 1/8" = 1'-0"

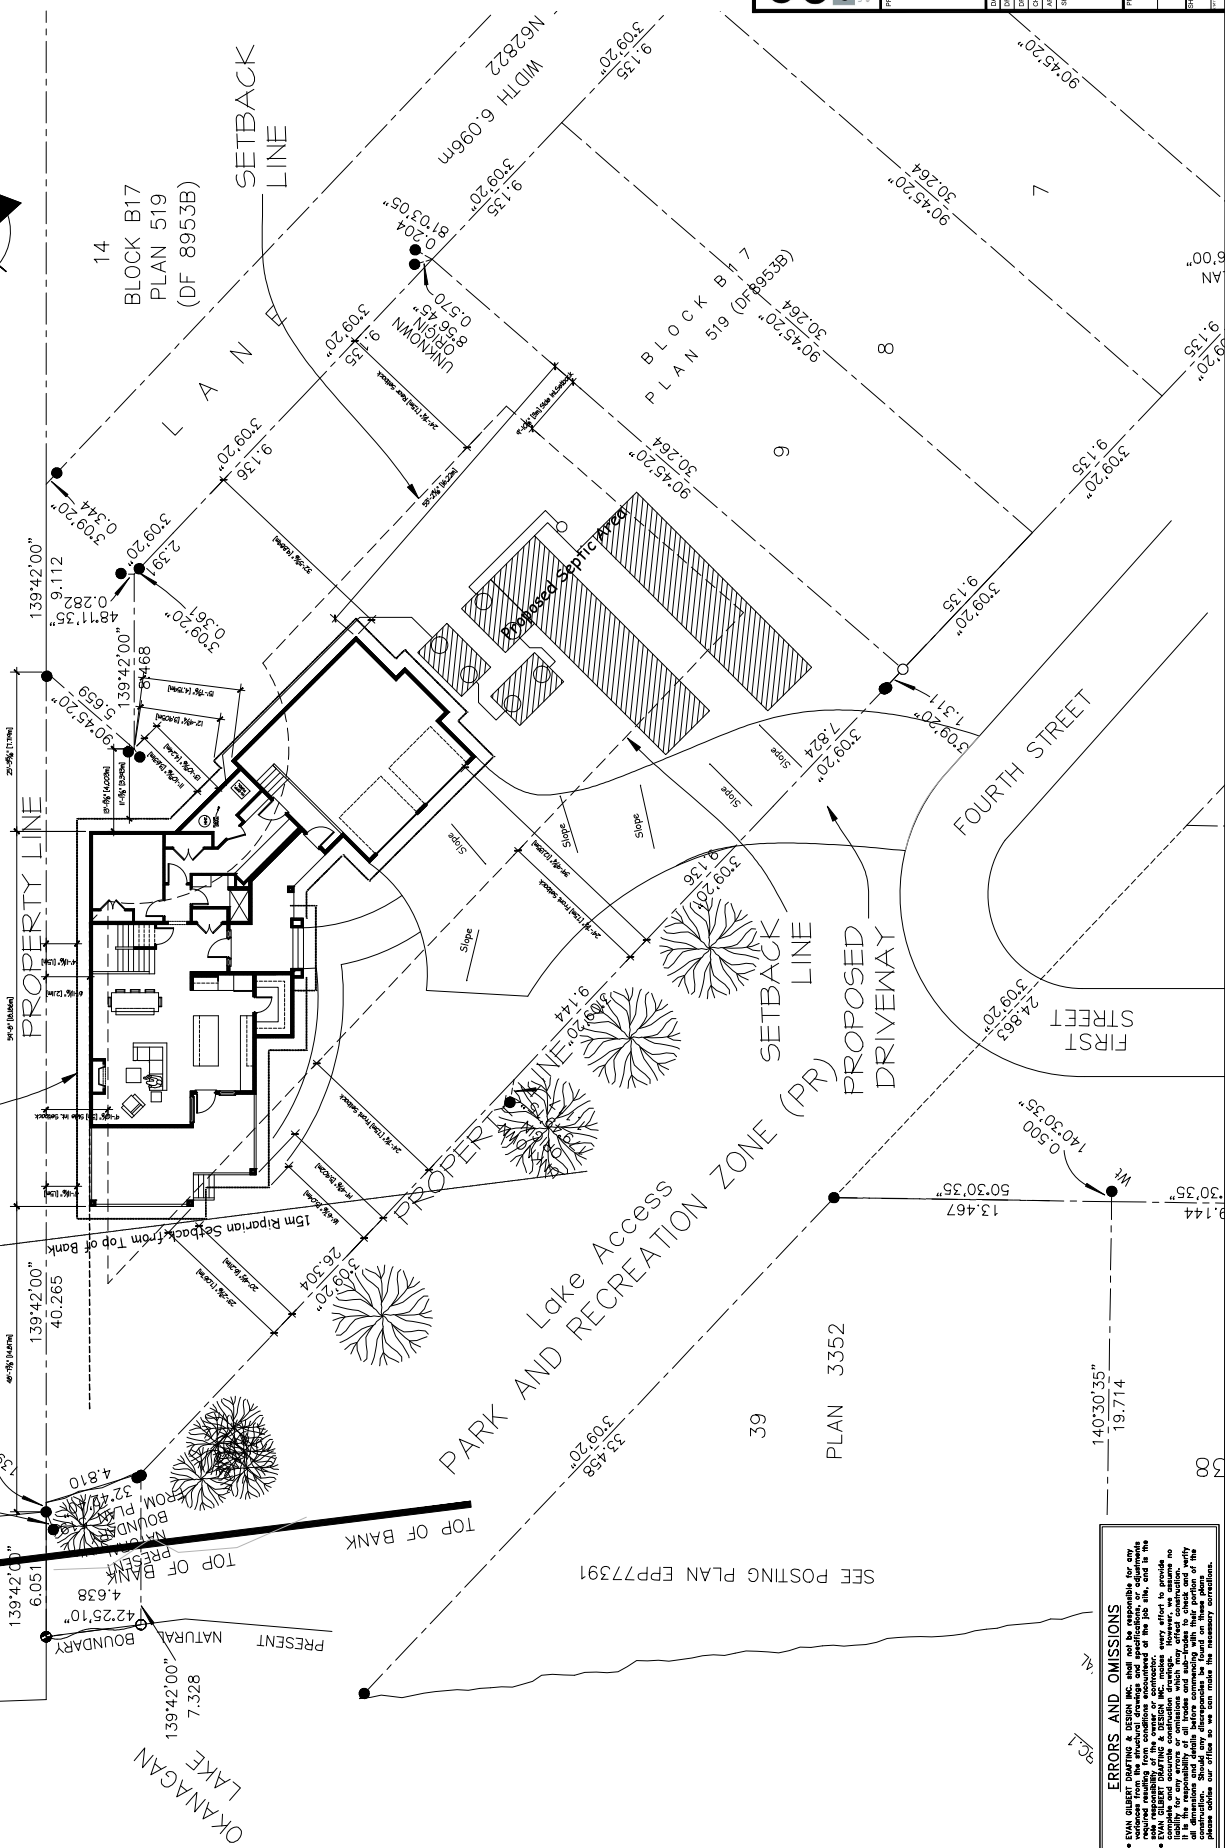

ERRORS AND OMISSIONS

