

# Regional District of Okanagan-Similkameen

101 Martin St, Penticton, BC, V2A-5J9


Telephone: 250-492-0237 Email: [planning@rdos.bc.ca](mailto:planning@rdos.bc.ca)



Temporary Use Permit

File No. E2021.025-TUP

Schedule 'B'

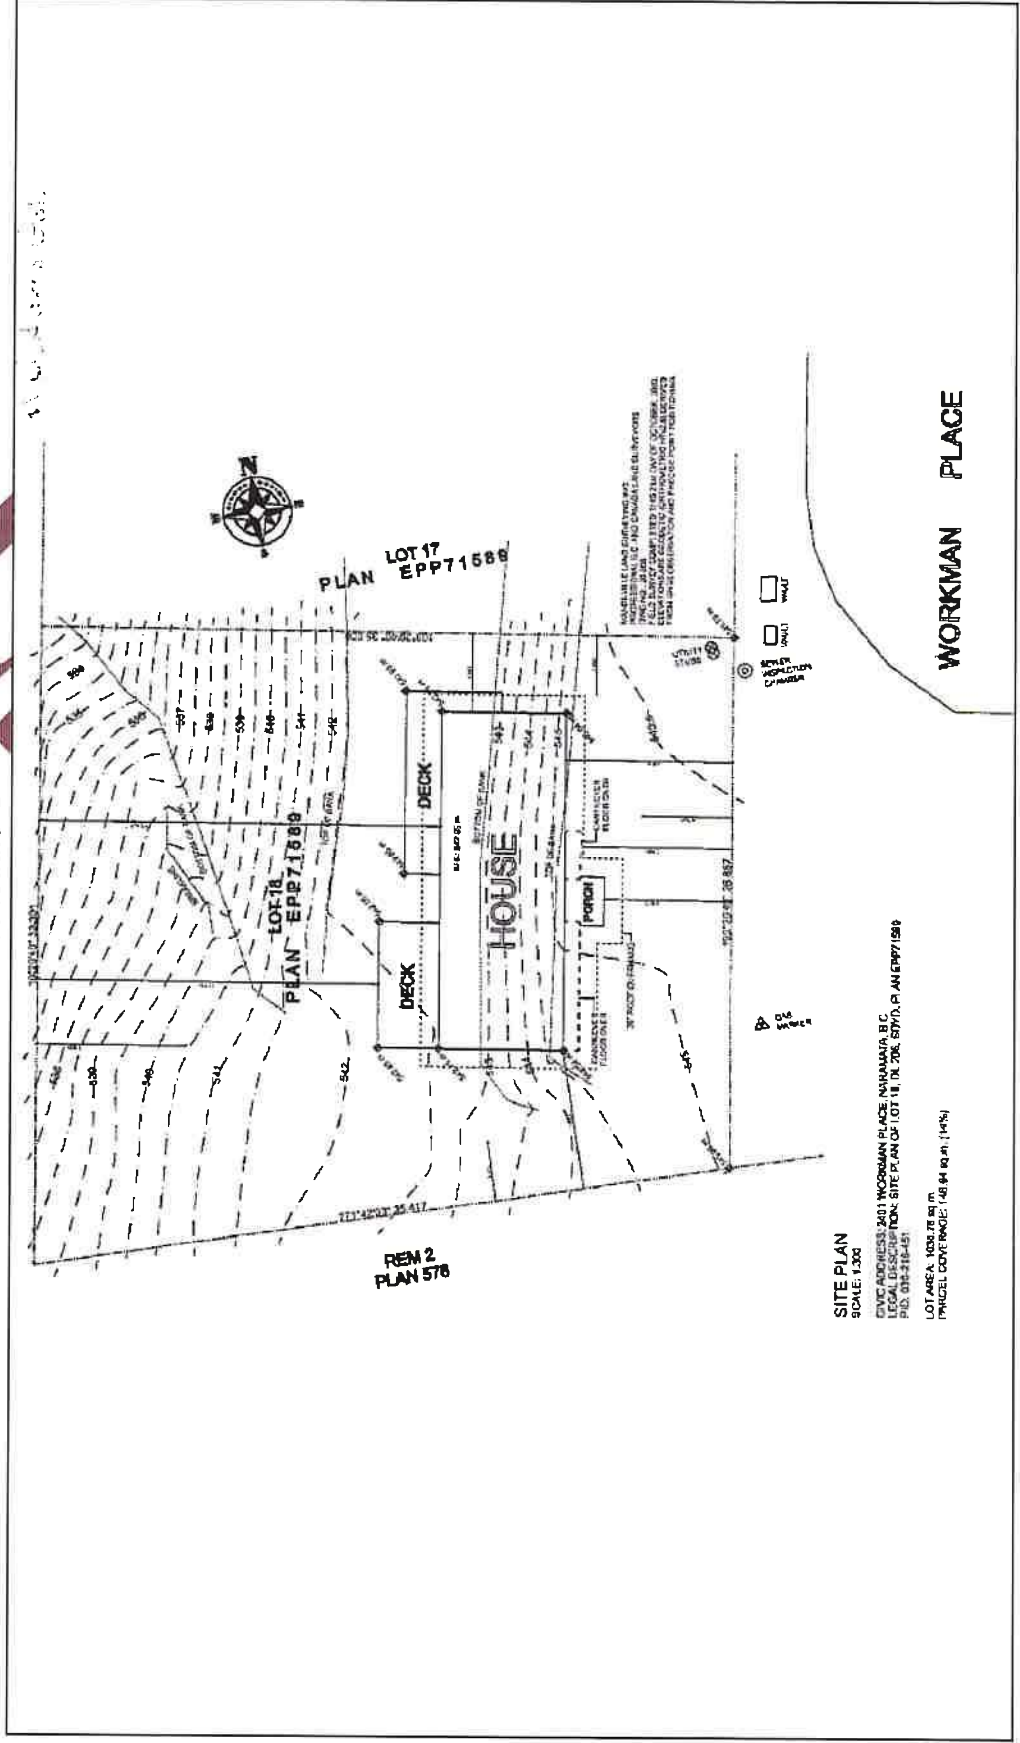

Temporary Use Permit No. E2021.025-TUP

DRAFT VERSION - 2022-03-22

Page 5 of 6