

**PLAN 576,
ON PLAN B5981, K**

**ON LOT 13, DL 2017,
AND EPP30242.**

SCALE: 1:500
0 10 20 30 40 m
(ALL DIMENSIONS ARE IN METRES)




LEGEND

LOT DIMENSIONS ARE DERIVED FROM LAND TITLE OFFICE RECORDS.
CIVIC ADDRESSES:
2850 ARAWANA ROAD, NARAMATA, BC. (ZONING AG1)
2854 ARAWANA ROAD, NARAMATA, BC. (ZONING AG1)
LATITUDE: 49.585288
LONGITUDE: -119.57248
PLAN PREPARED APRIL 10th, 2019.
--- X --- DENOTES PROPOSED 8' DEER FENCE.
--- X --- X --- DENOTES EXISTING 8' DEER FENCE.
--- DENOTES BOUNDARIES OF PROPERTY

NOTE:

BLANKET STATUTORY RIGHT OF WAY CHARGES LA28634, CA3953822, CA5183863 IN FAVOUR OF FORTIS BC EXIST ON TITLE.

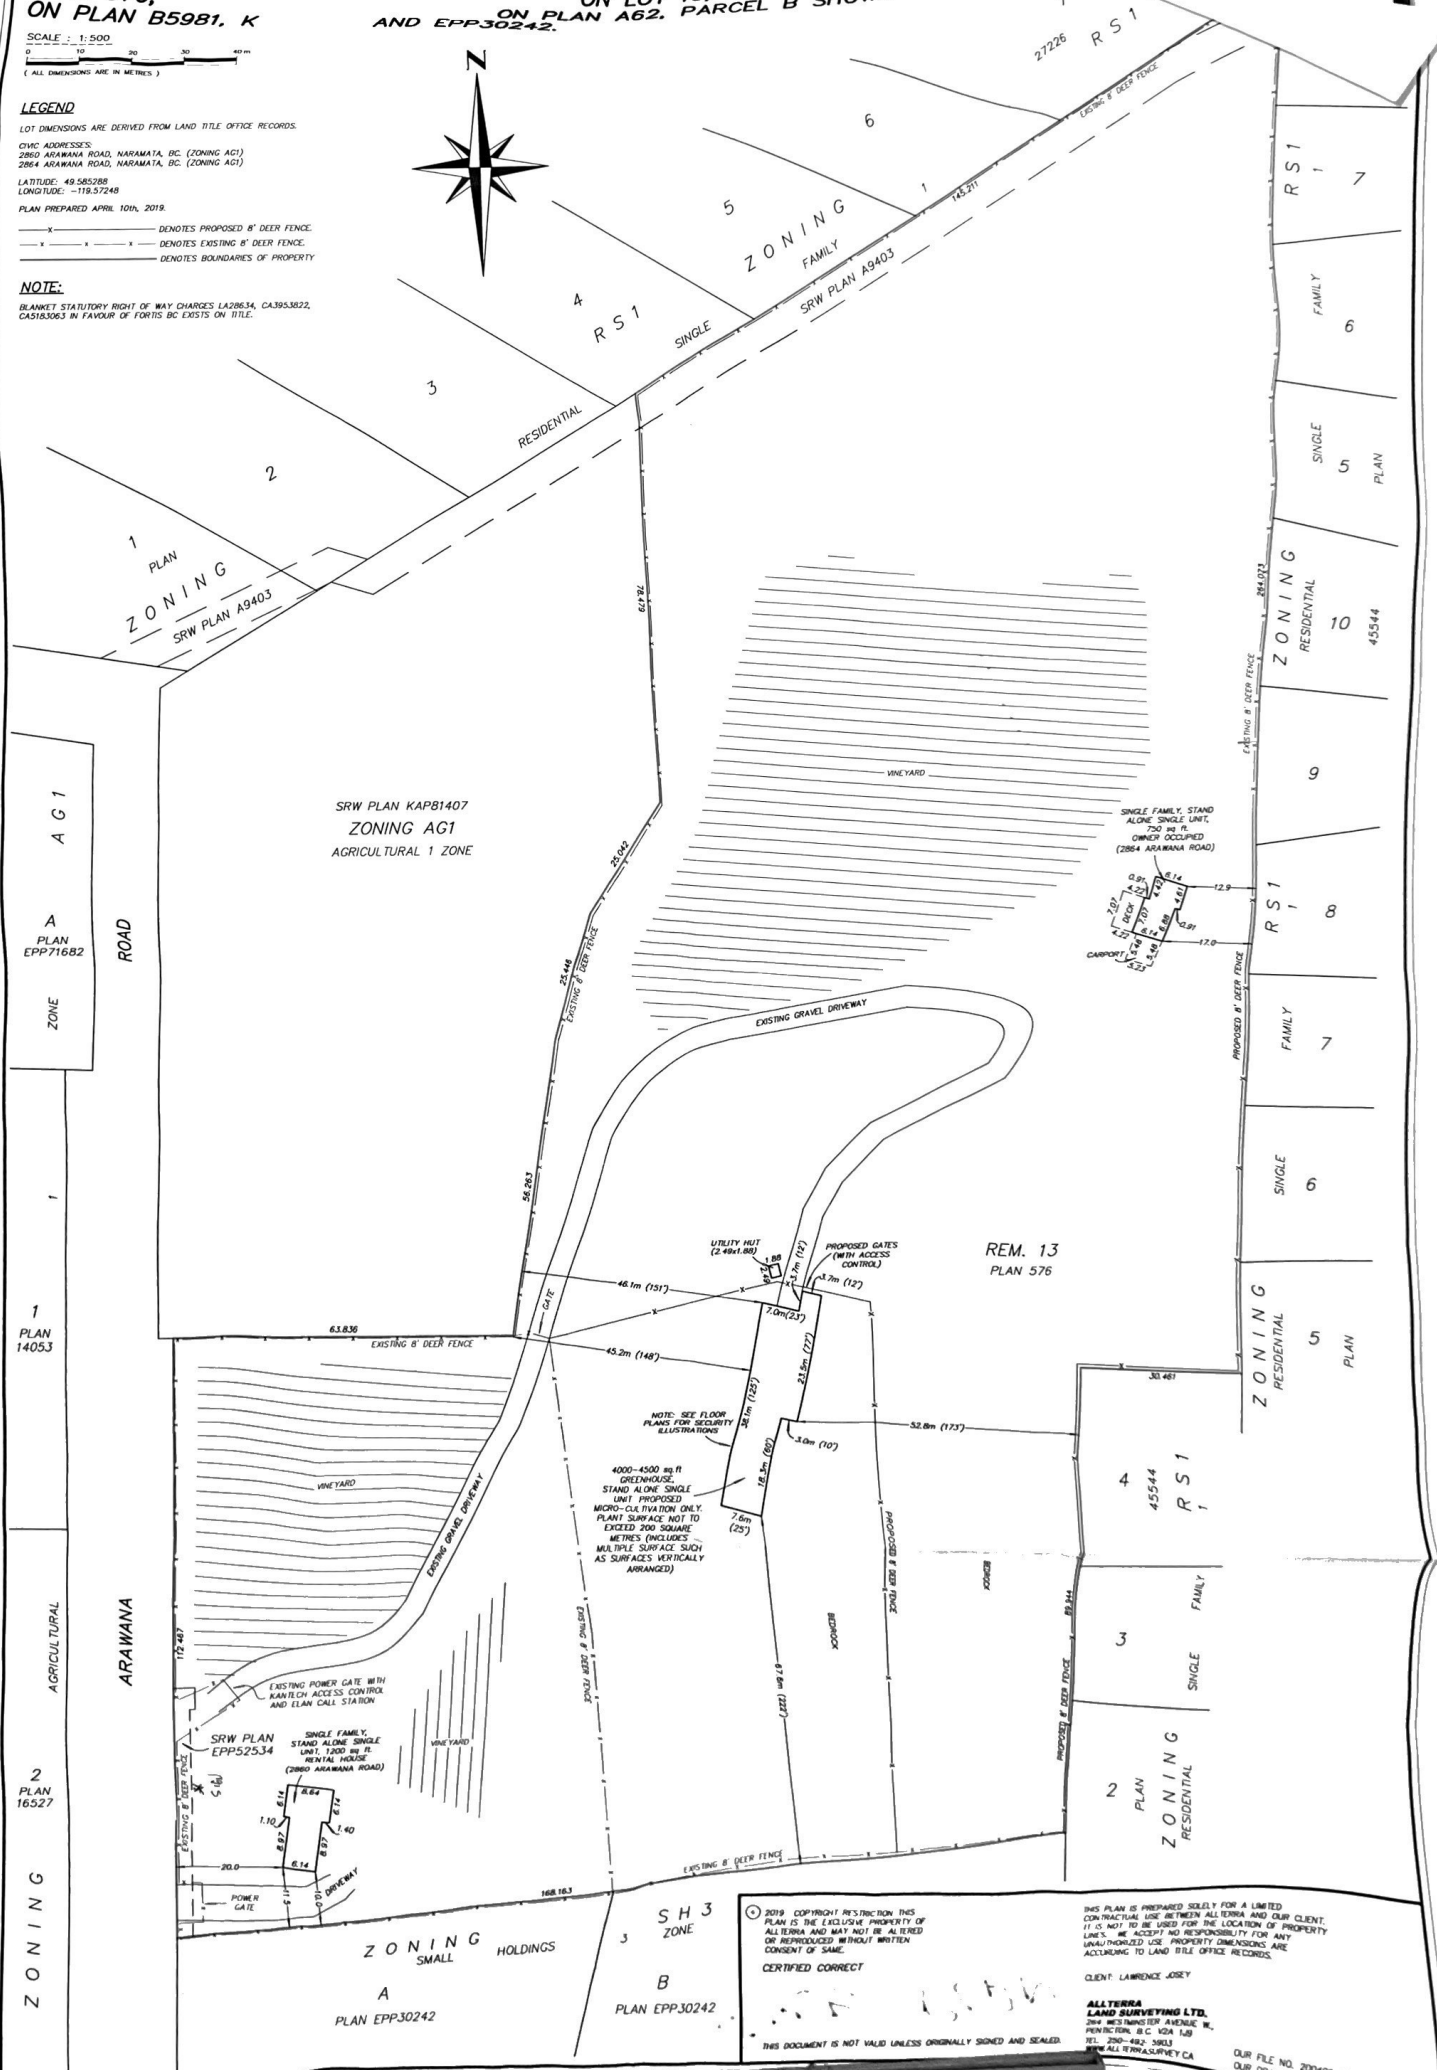

© 2019 COPYRIGHT RESTRICTION THIS PLAN IS THE EXCLUSIVE PROPERTY OF ALLTERRA AND MAY NOT BE ALTERED OR REPRODUCED WITHOUT WRITTEN CONSENT OF SAME.
CERTIFIED CORRECT
ALLTERRA LAND SURVEYING LTD.
204 WEST WINGFIELD AVENUE W.
PENTICULTON, B.C. V2A 1J9
TEL: 250-482-3883
WWW.ALLTERRASURVEY.CA
THIS DOCUMENT IS NOT VALID UNLESS ORIGINALLY SIGNED AND SEALED.

THIS PLAN IS PREPARED SOLELY FOR A LIMITED CONTRACTUAL USE BETWEEN ALLTERRA AND OUR CLIENT. IT IS NOT TO BE USED FOR THE LOCATION OF PROPERTY LINES. WE ACCEPT NO RESPONSIBILITY FOR ANY UNAUTHORIZED USE. PROPERTY DIMENSIONS ARE ACCORDING TO LAND TITLE OFFICE RECORDS.
CLIENT: LAWRENCE JOSEY
OUR FILE NO. 200406-0
OUR DRAWING NO. 200406-0