


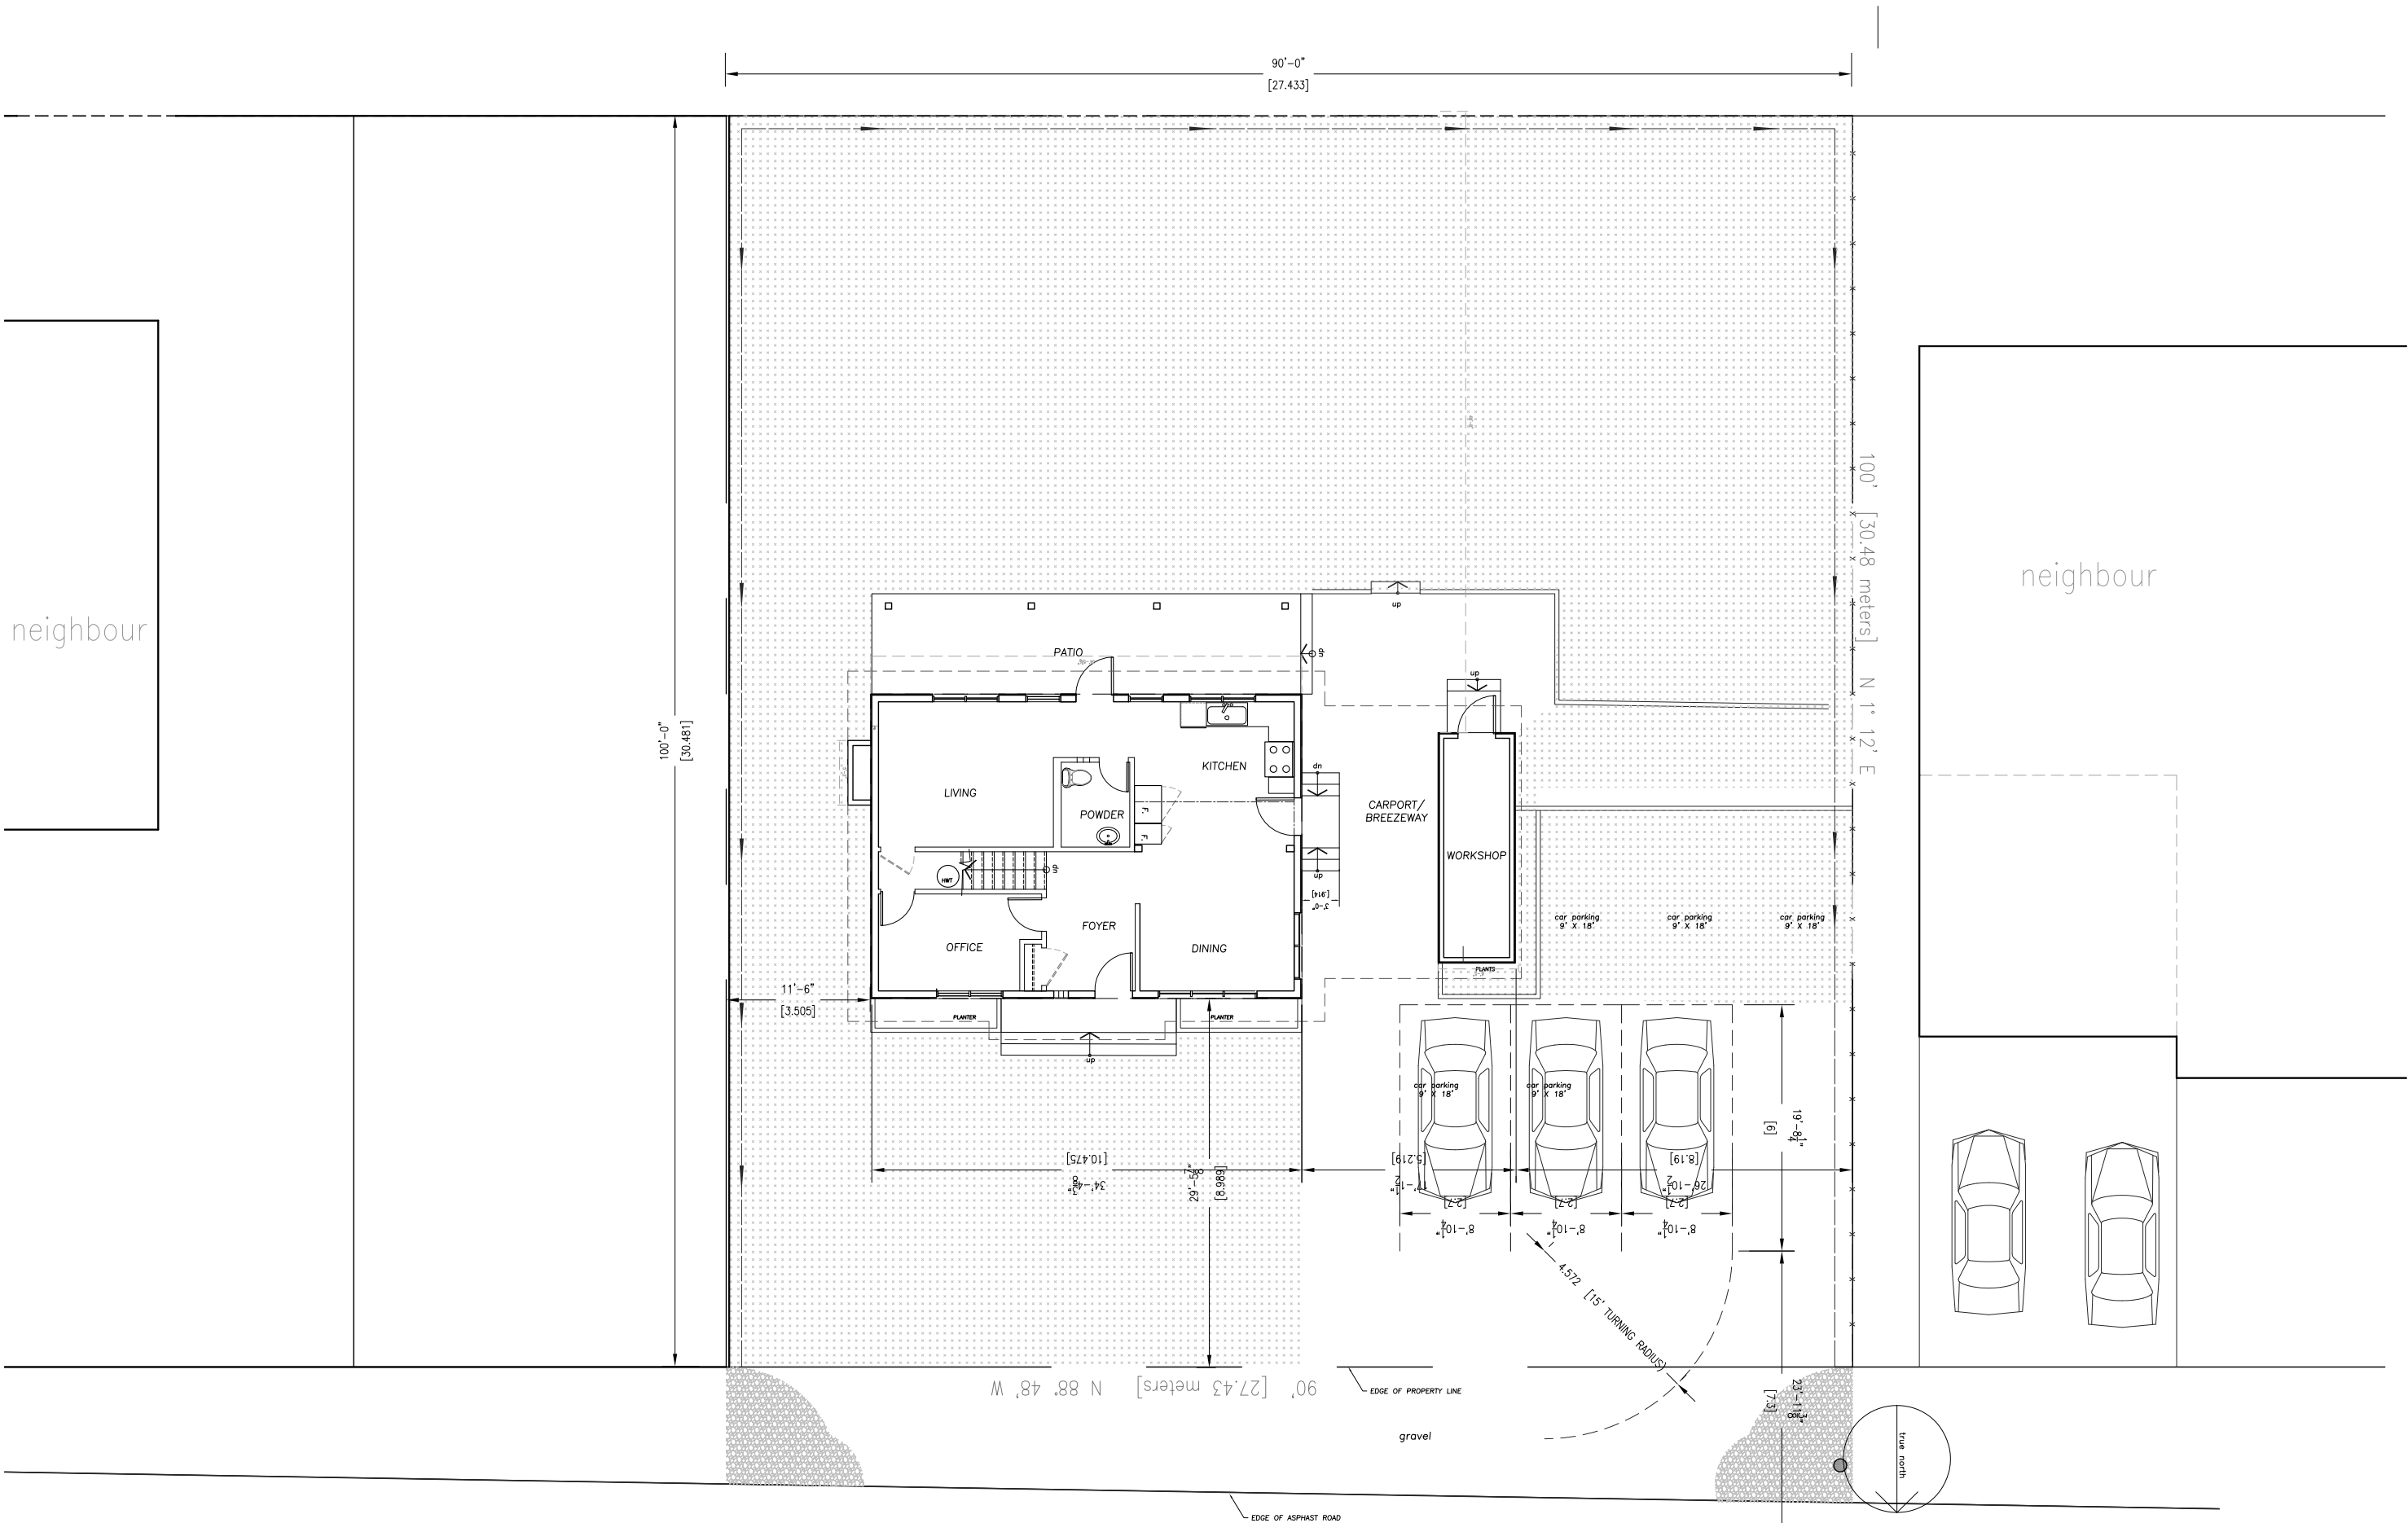

Site Plan

450 Robinson Ave. Naramata