



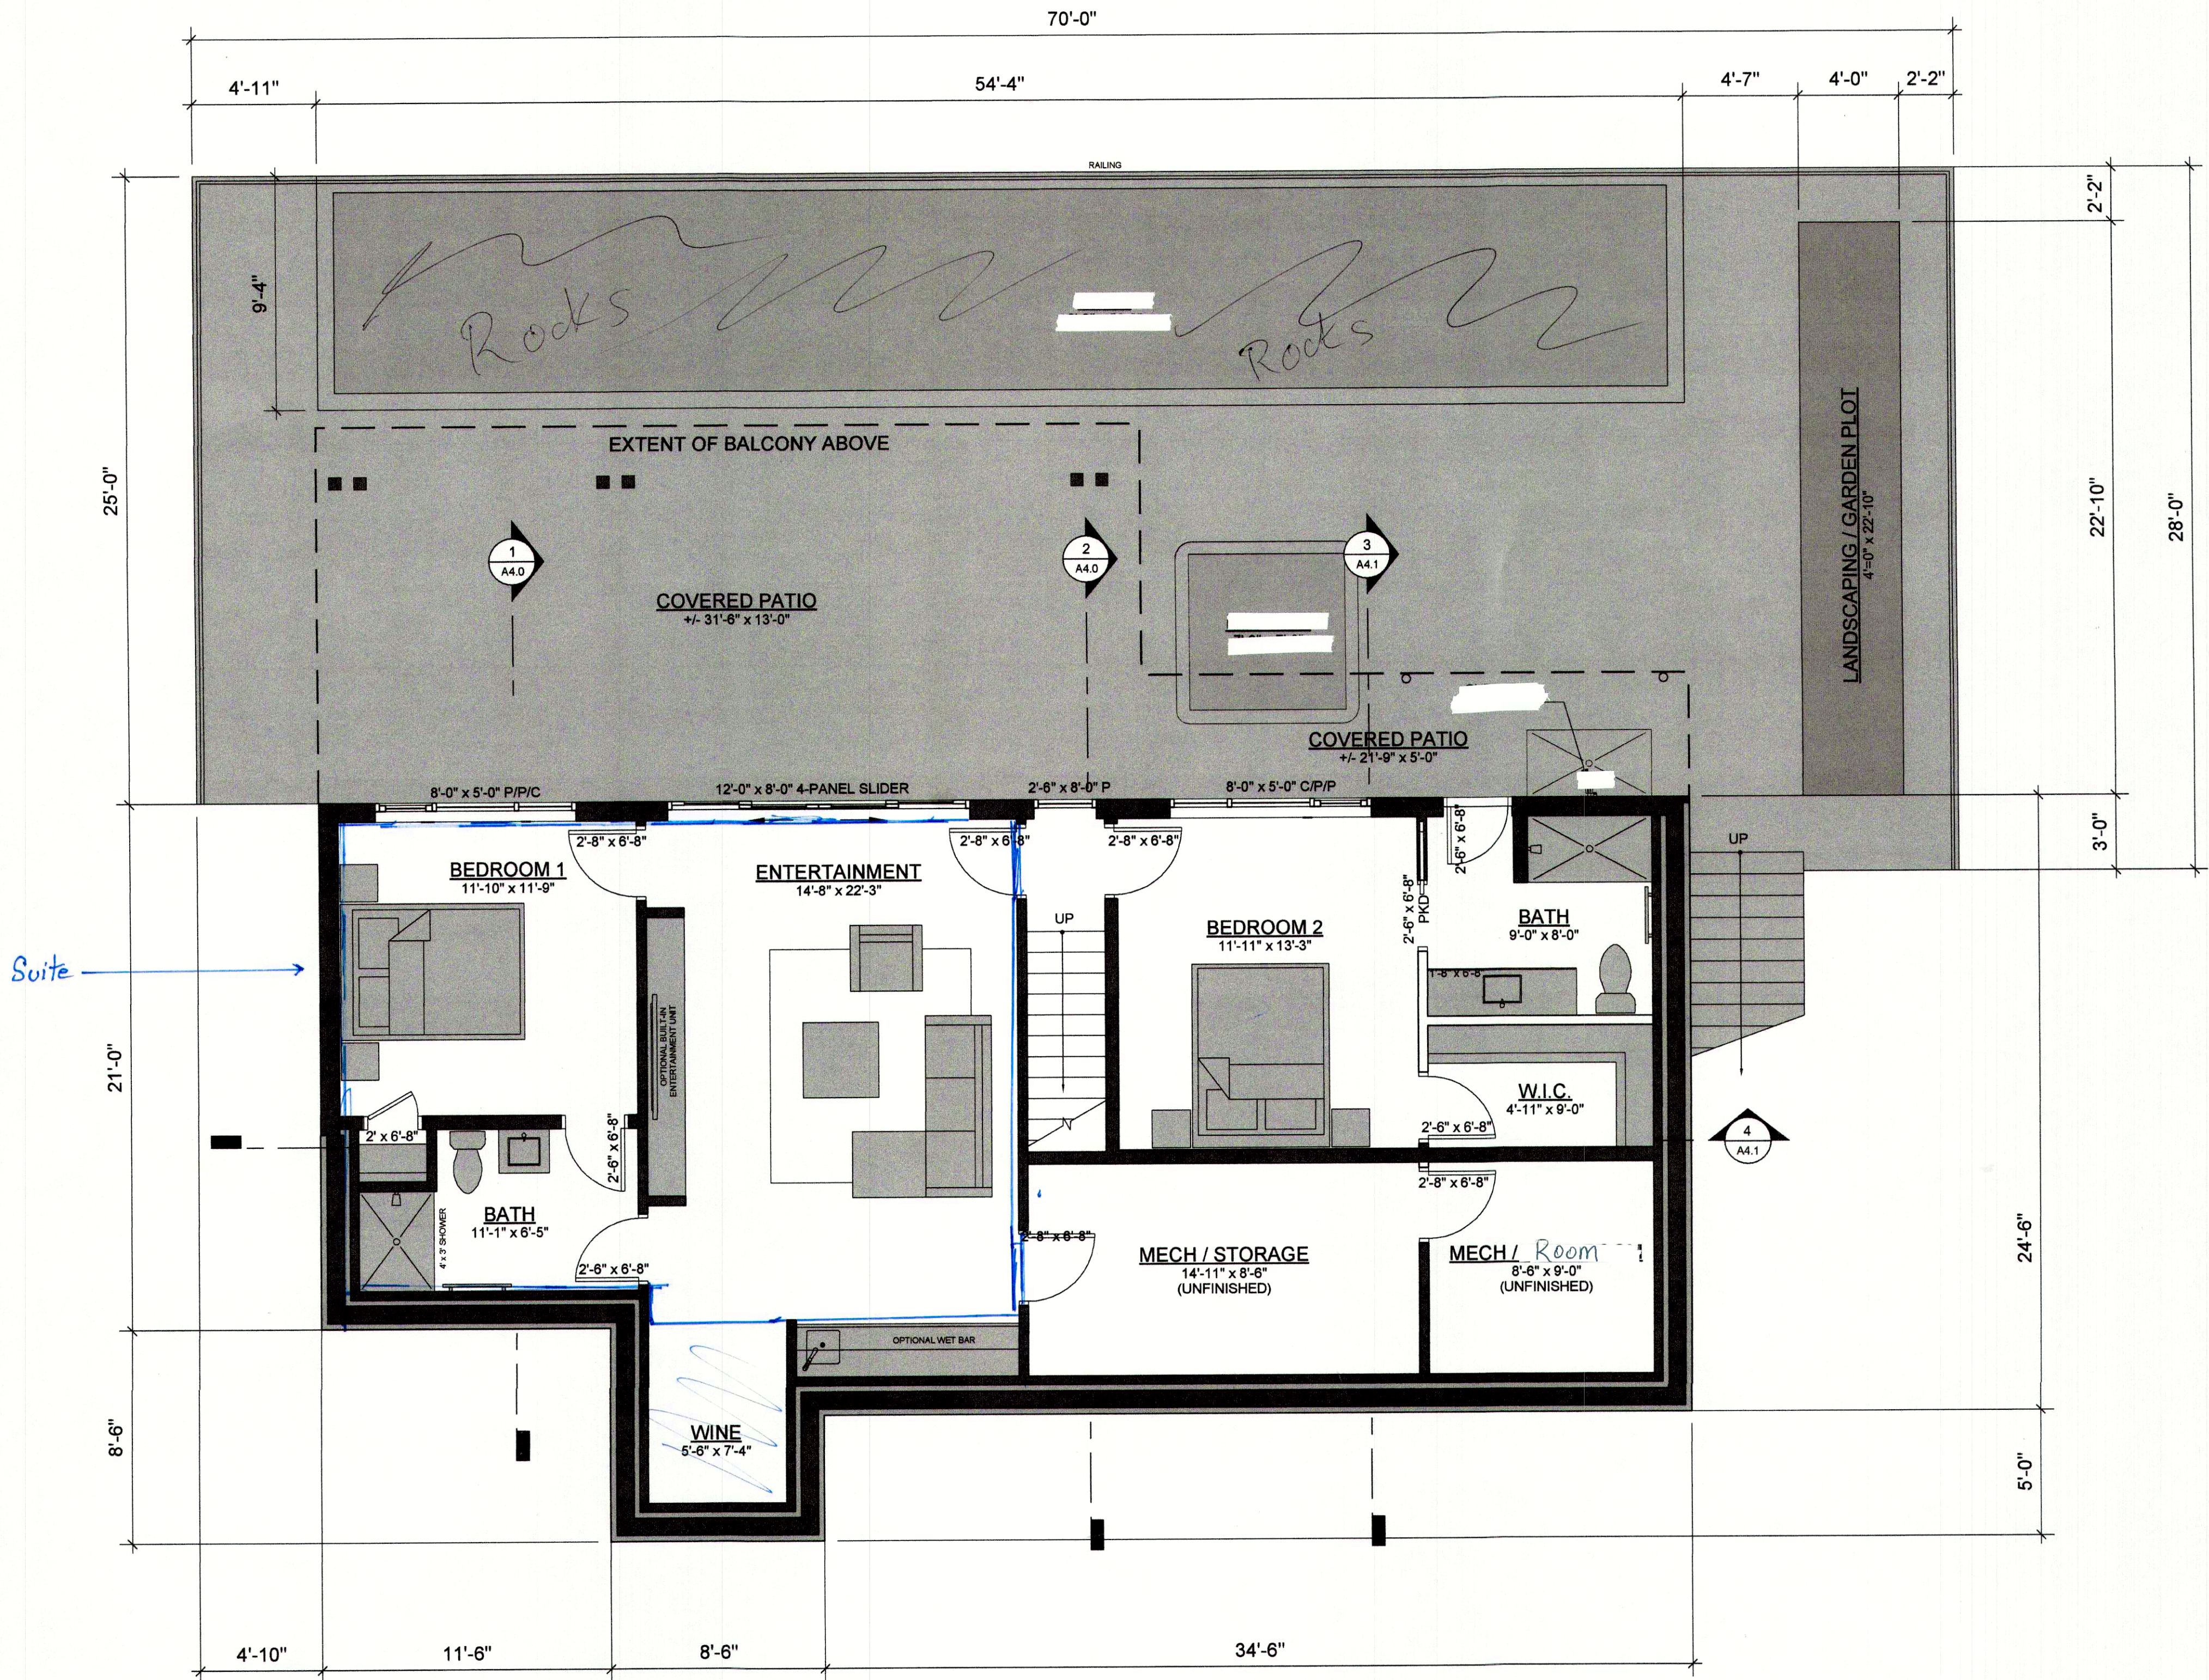


Upper Level

↑ North

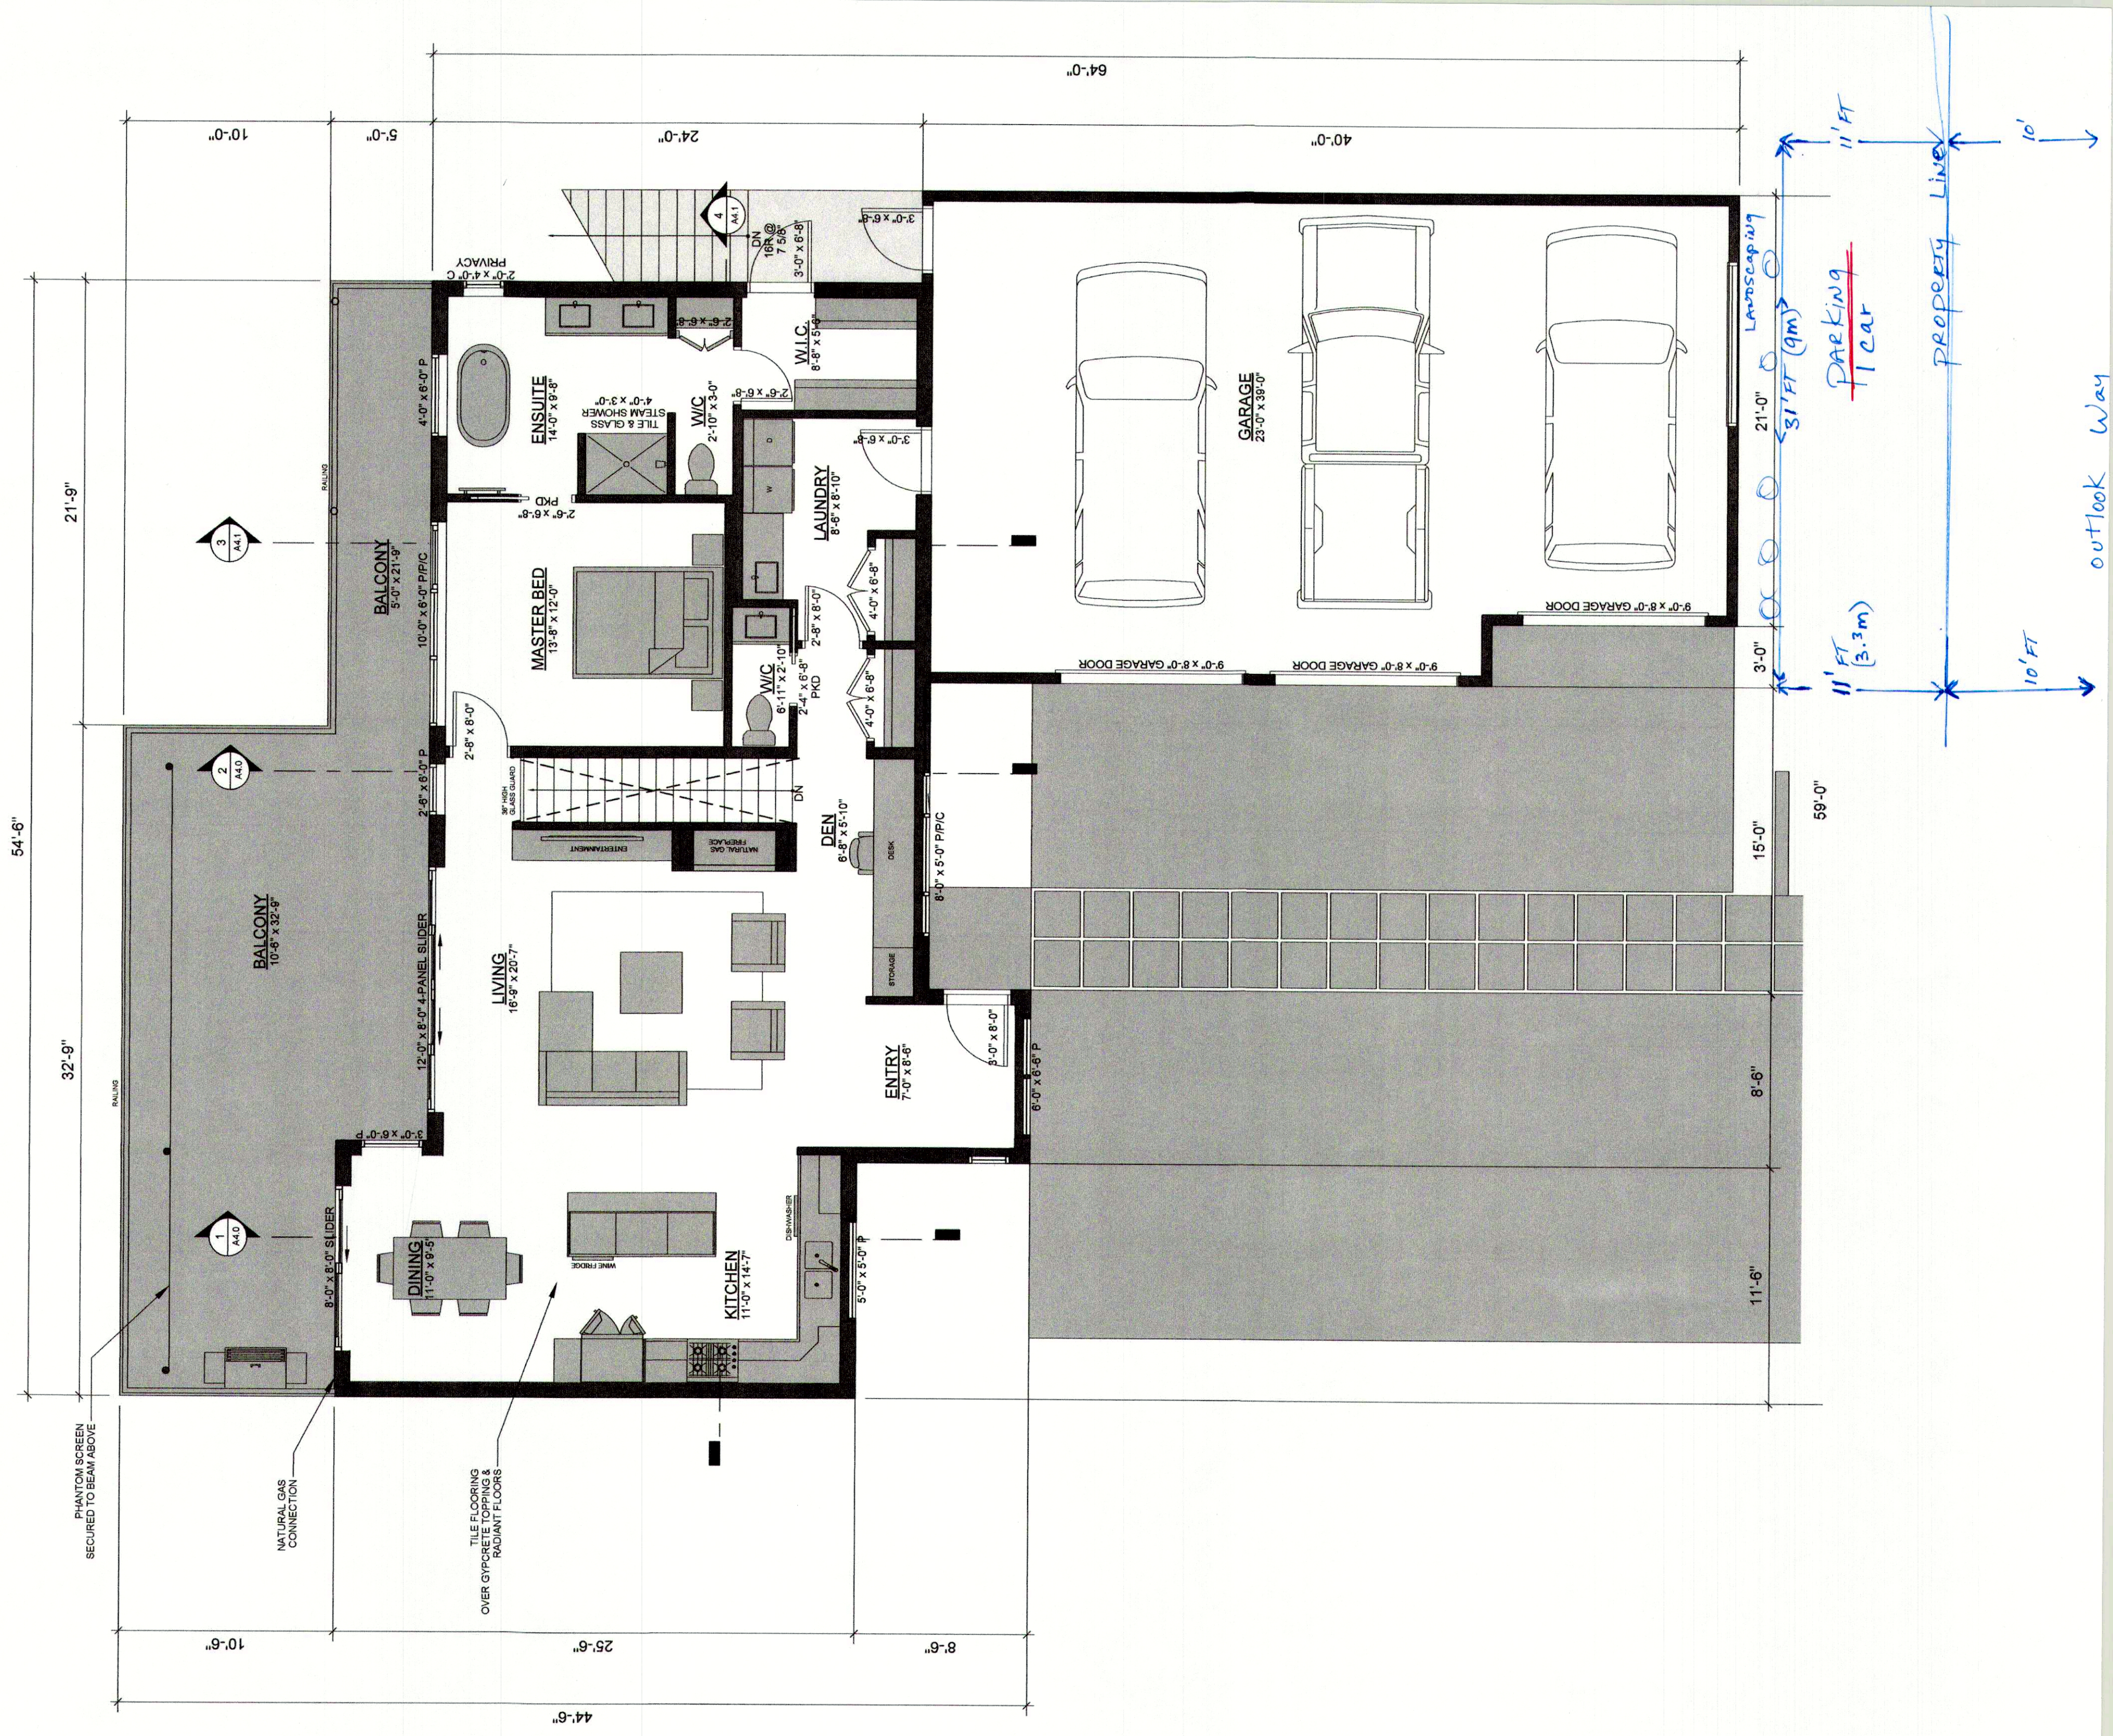

Blue = Proposed STR Suite

COVERED PATIO
+/- 31'-6" x 13'-0"
Patio is for our guests
w/patio furniture

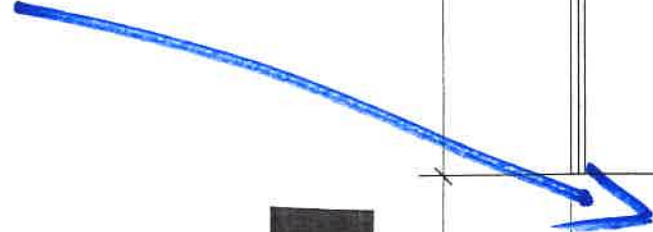

walk way outside
↓
outside STAIRS

Gate

BEDROOM 1
11'-10" x 11'-9"

FAMILY ROOM
ENTERTAINMENT
14'-8" x 22'-3"
Room w/chairs
Tables, TV

BATH
11'-1" x 6'-5"

WINE
5'-6" x 7'-4"

DRIVE way

21'-0"

8'-6"

4'-10"

11'-6"

8'-6"

8'-0" x 5'-0" P/P/C

12'-0" x 8'-0" 4-PANEL SLIDER

2'-6" x 8'-0" P

2'-8" x 6'-8"

2'-8" x 6'-8"

2'-8" x 6'-8"

2' x 6'-8"

2'-6" x 6'-8"

2'-6" x 6'-8"

2'-8" x 6'-8"

8 1/2' (2.9m)
OPTIONAL WET BAR
Dishwasher
Fridge

WINE
5'-6" x 7'-4"

barn

ME

UP

Entrance

walk way outside
↓

