


BRITISH COLUMBIA LAND SURVEYOR'S CERTIFICATE OF LOCATION ON STRATA LOT 33, DL 2711, SDYD, STRATA PLAN EPS4038

CIVIC ADDRESS: 2885 OUTLOOK WAY, NARAMATA, B.C.
PID: 030-193-061

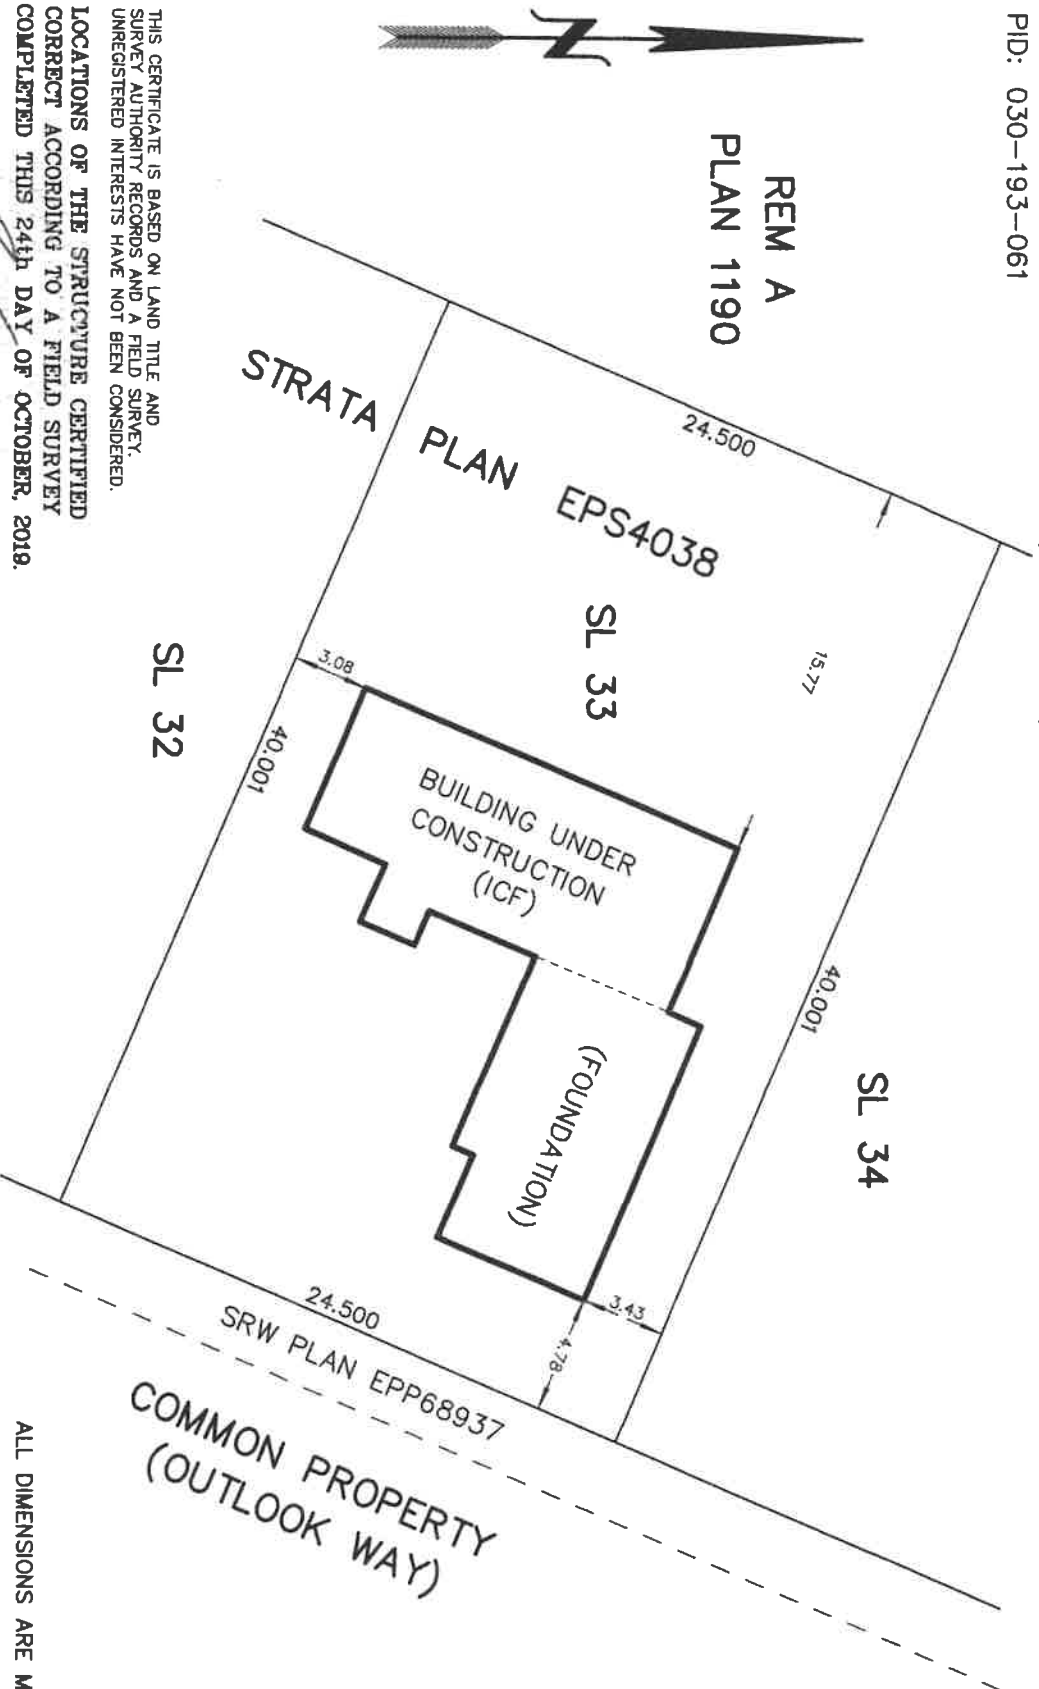

THIS CERTIFICATE IS BASED ON LAND TITLE AND SURVEY AUTHORITY RECORDS AND A FIELD SURVEY. UNREGISTERED INTERESTS HAVE NOT BEEN CONSIDERED.

LOCATIONS OF THE STRUCTURE CERTIFIED CORRECT ACCORDING TO A FIELD SURVEY COMPLETED THIS 24th DAY OF OCTOBER, 2019.

ROSS MANDEVILLE

BRITISH COLUMBIA LAND SURVEYOR
THIS DOCUMENT IS NOT VALID UNLESS ORIGINALLY SIGNED IN RED AND BEARING THE ORIGINAL SEAL

ALL RIGHTS RESERVED. NO PERSON MAY COPY, REPRODUCE, OR ALTER THIS DOCUMENT AND NO PERSON MAY DISTRIBUTE OR STORE COPIES OF THIS DOCUMENT IN WHOLE OR IN PART
© 2019 ROSS MANDEVILLE

SL 32

SL 34

SL 33

BUILDING UNDER
CONSTRUCTION
(ICF)

(FOUNDATION)

COMMON PROPERTY
(OUTLOOK WAY)

SRW PLAN EPP68937

ALL DIMENSIONS ARE METRIC
SCALE 1 : 300

MANDEVILLE LAND SURVEYING INC.

PROFESSIONAL B.C. AND CANADA LAND SURVEYORS
582 MARTIN STREET, PENTICTON, B.C.
PH: 250-488-6377 WEB: MSURVEYING.COM

FILE: 19-033

DWG: 19-033