


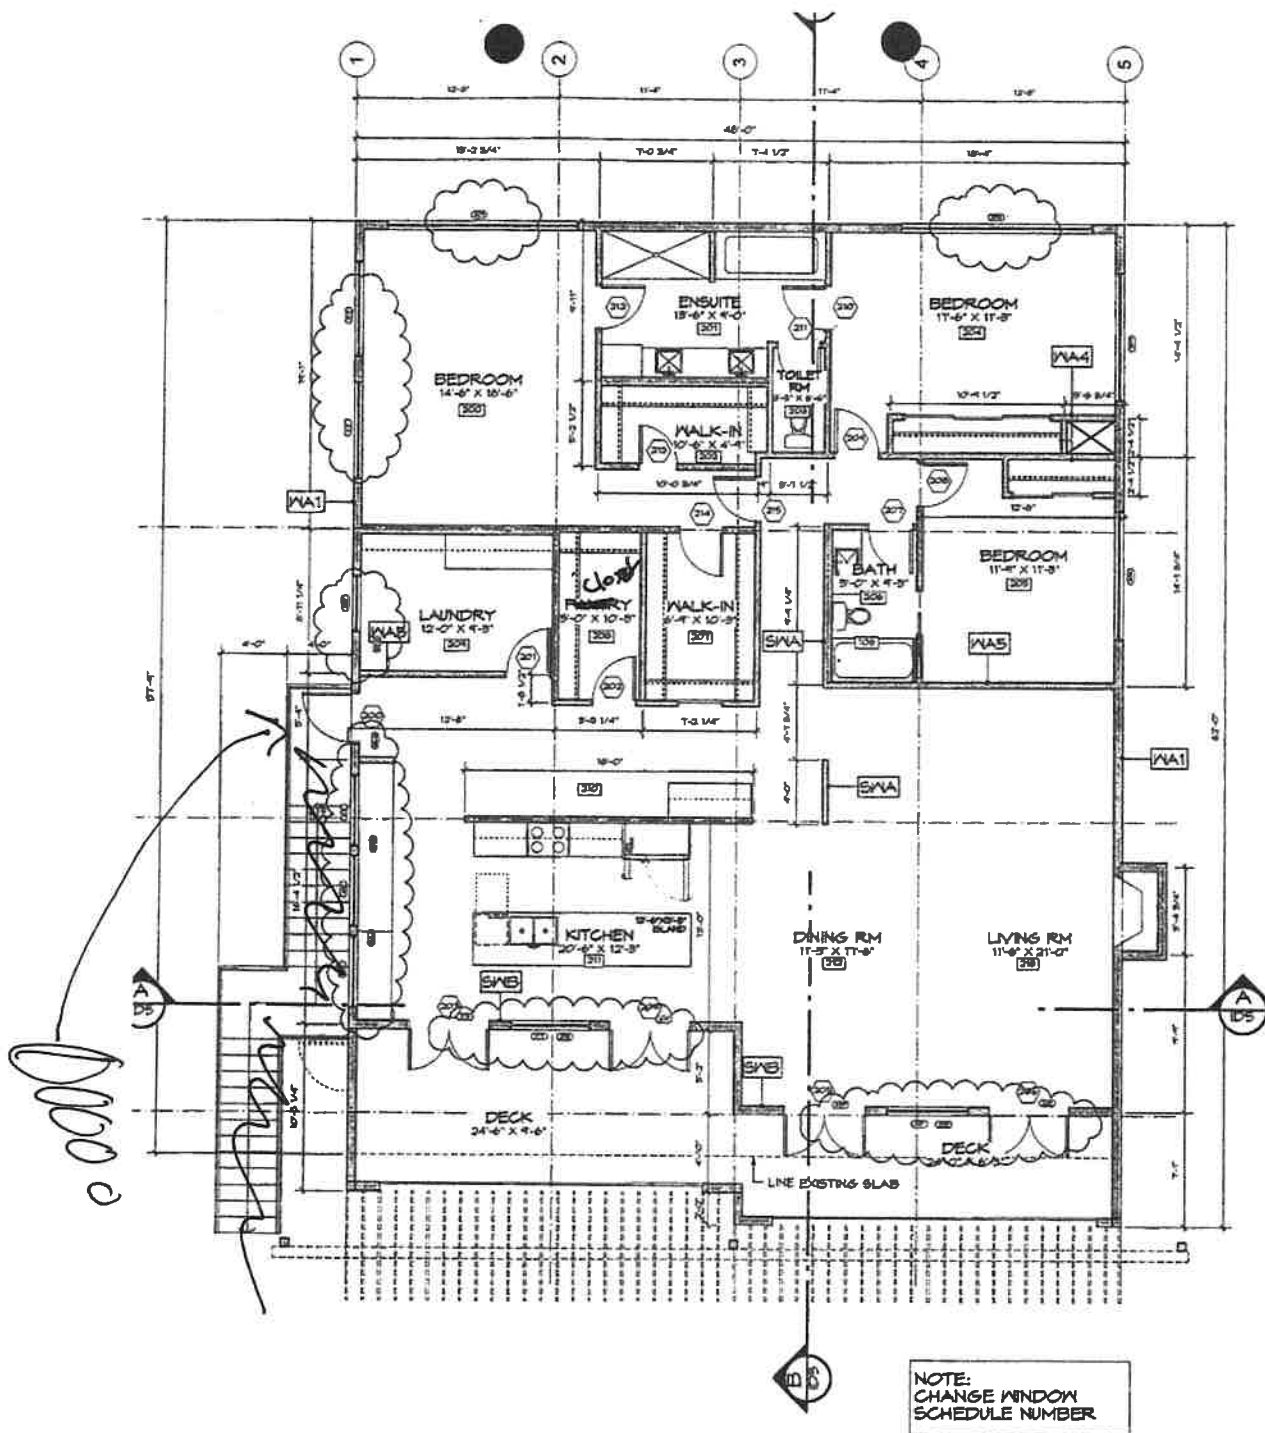

1 FLOOR PLAN