


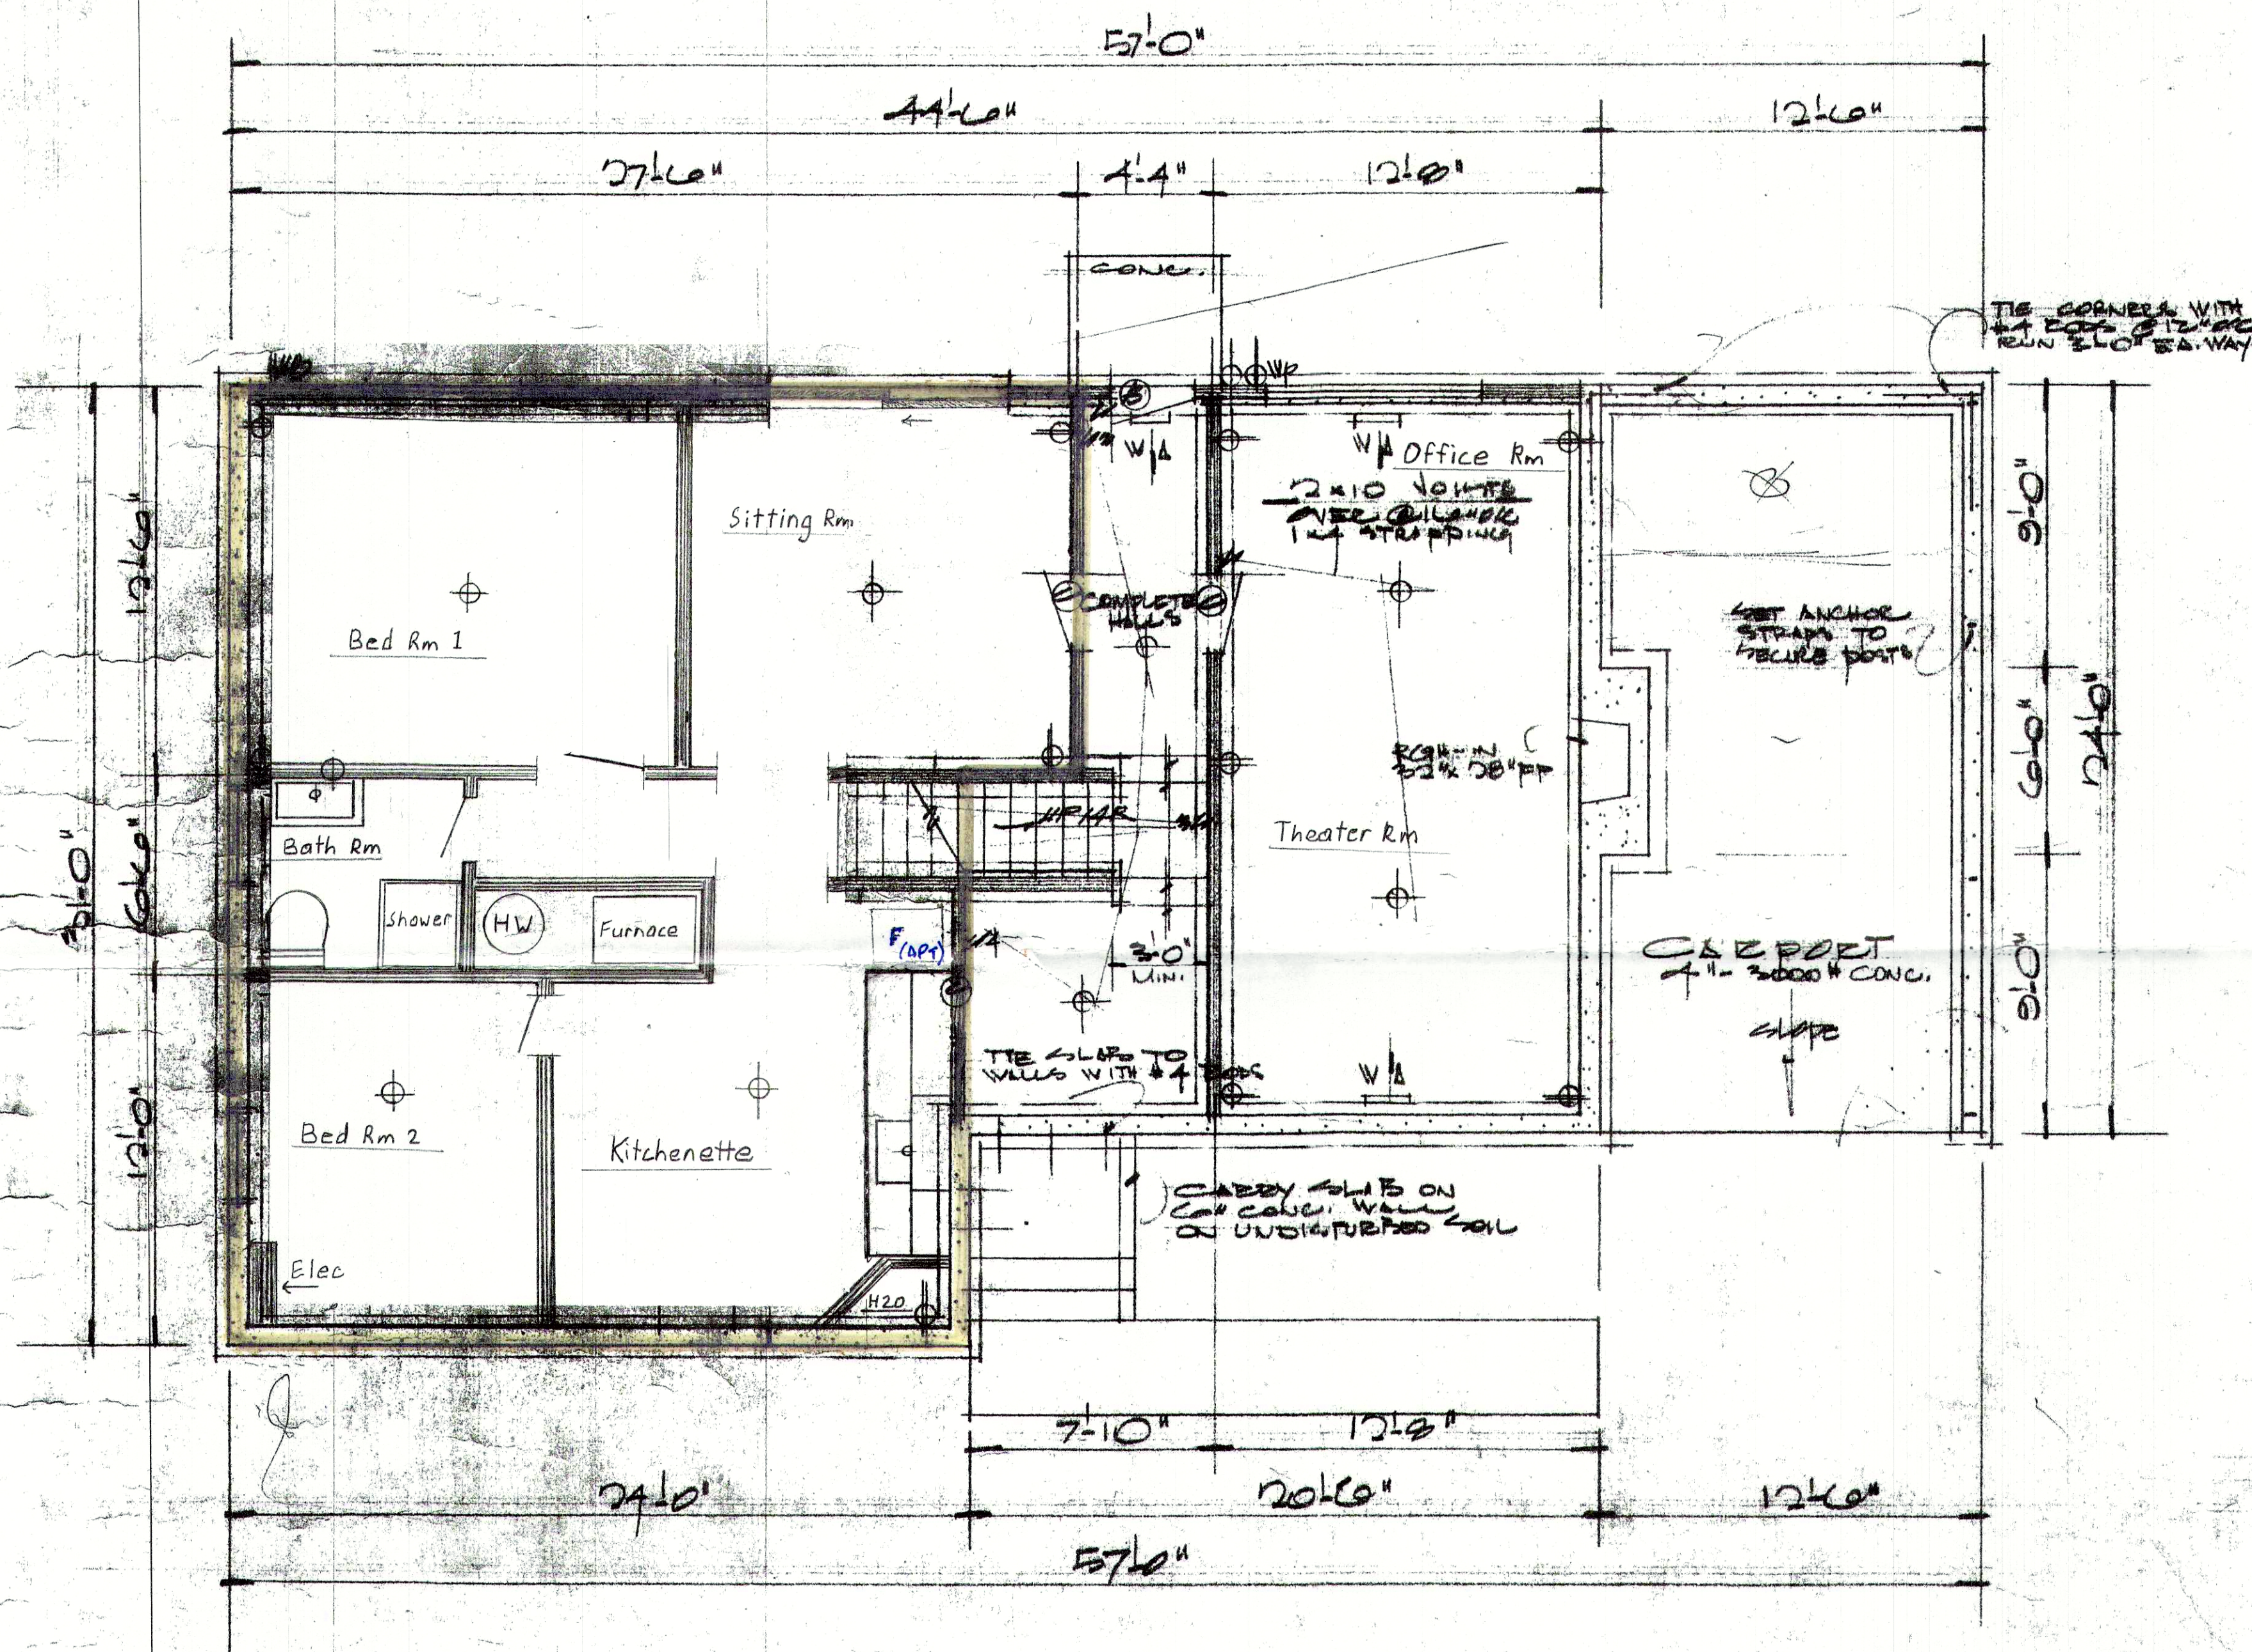

BASEMENT PLAN

SCALE: 1/4" = ONE FOOT

DATE	JUN	SHEET	2
BUILDERS' PLAN SERVICE DESIGN DRAFTSMEN RESIDENTIAL & COMMERCIAL BUILDINGS 86 WHITE AVE. W. PHONE 492.5638 PENTICTON, B.C.			