


TIMBER SIZES ARE NOMINAL

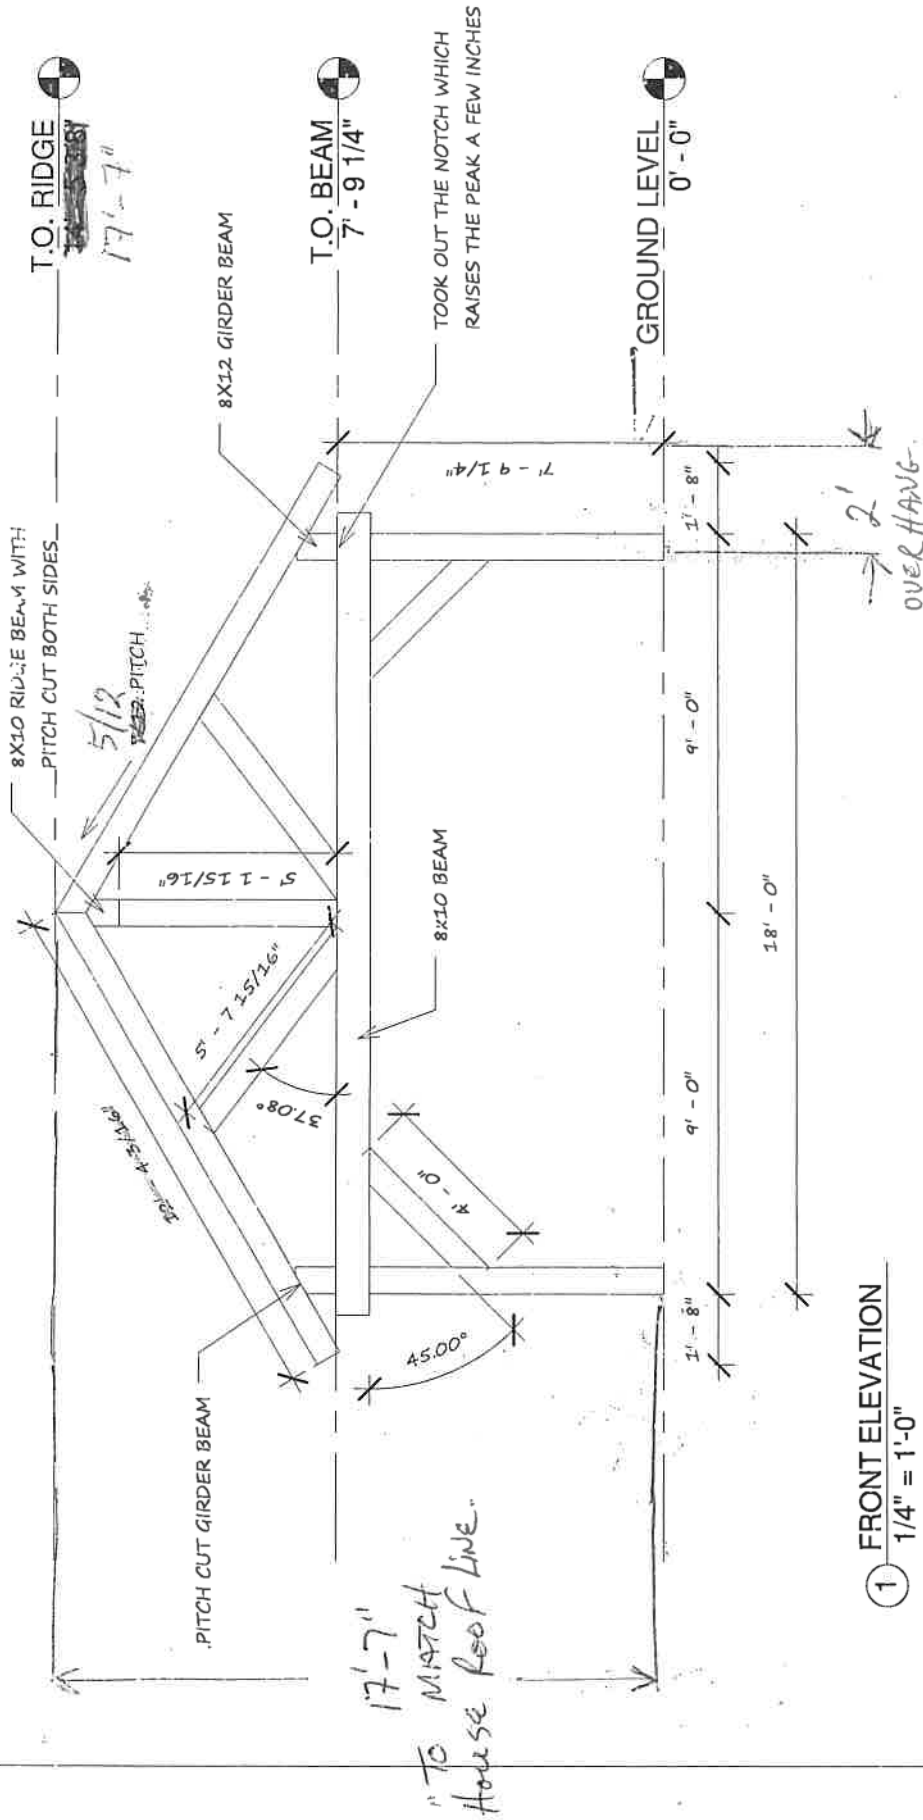

1 FRONT ELEVATION
1/4" = 1'-0"

COWBOWLOGHOMES L.L.C.	PAVILION	TIMBER FRAME	BRITISH COLUMBIA	10/7/2022	A2
-----------------------	----------	--------------	------------------	-----------	----