


KALEDEN SEWER PROJECT

NOTE: SERVICE LOCATIONS SHOWN APPROXIMATE ONLY. ACTUAL LOCATIONS FOR SERVICES WILL BE DETERMINED DURING DETAILED DESIGN THROUGH HOMEOWNER COLLABORATION

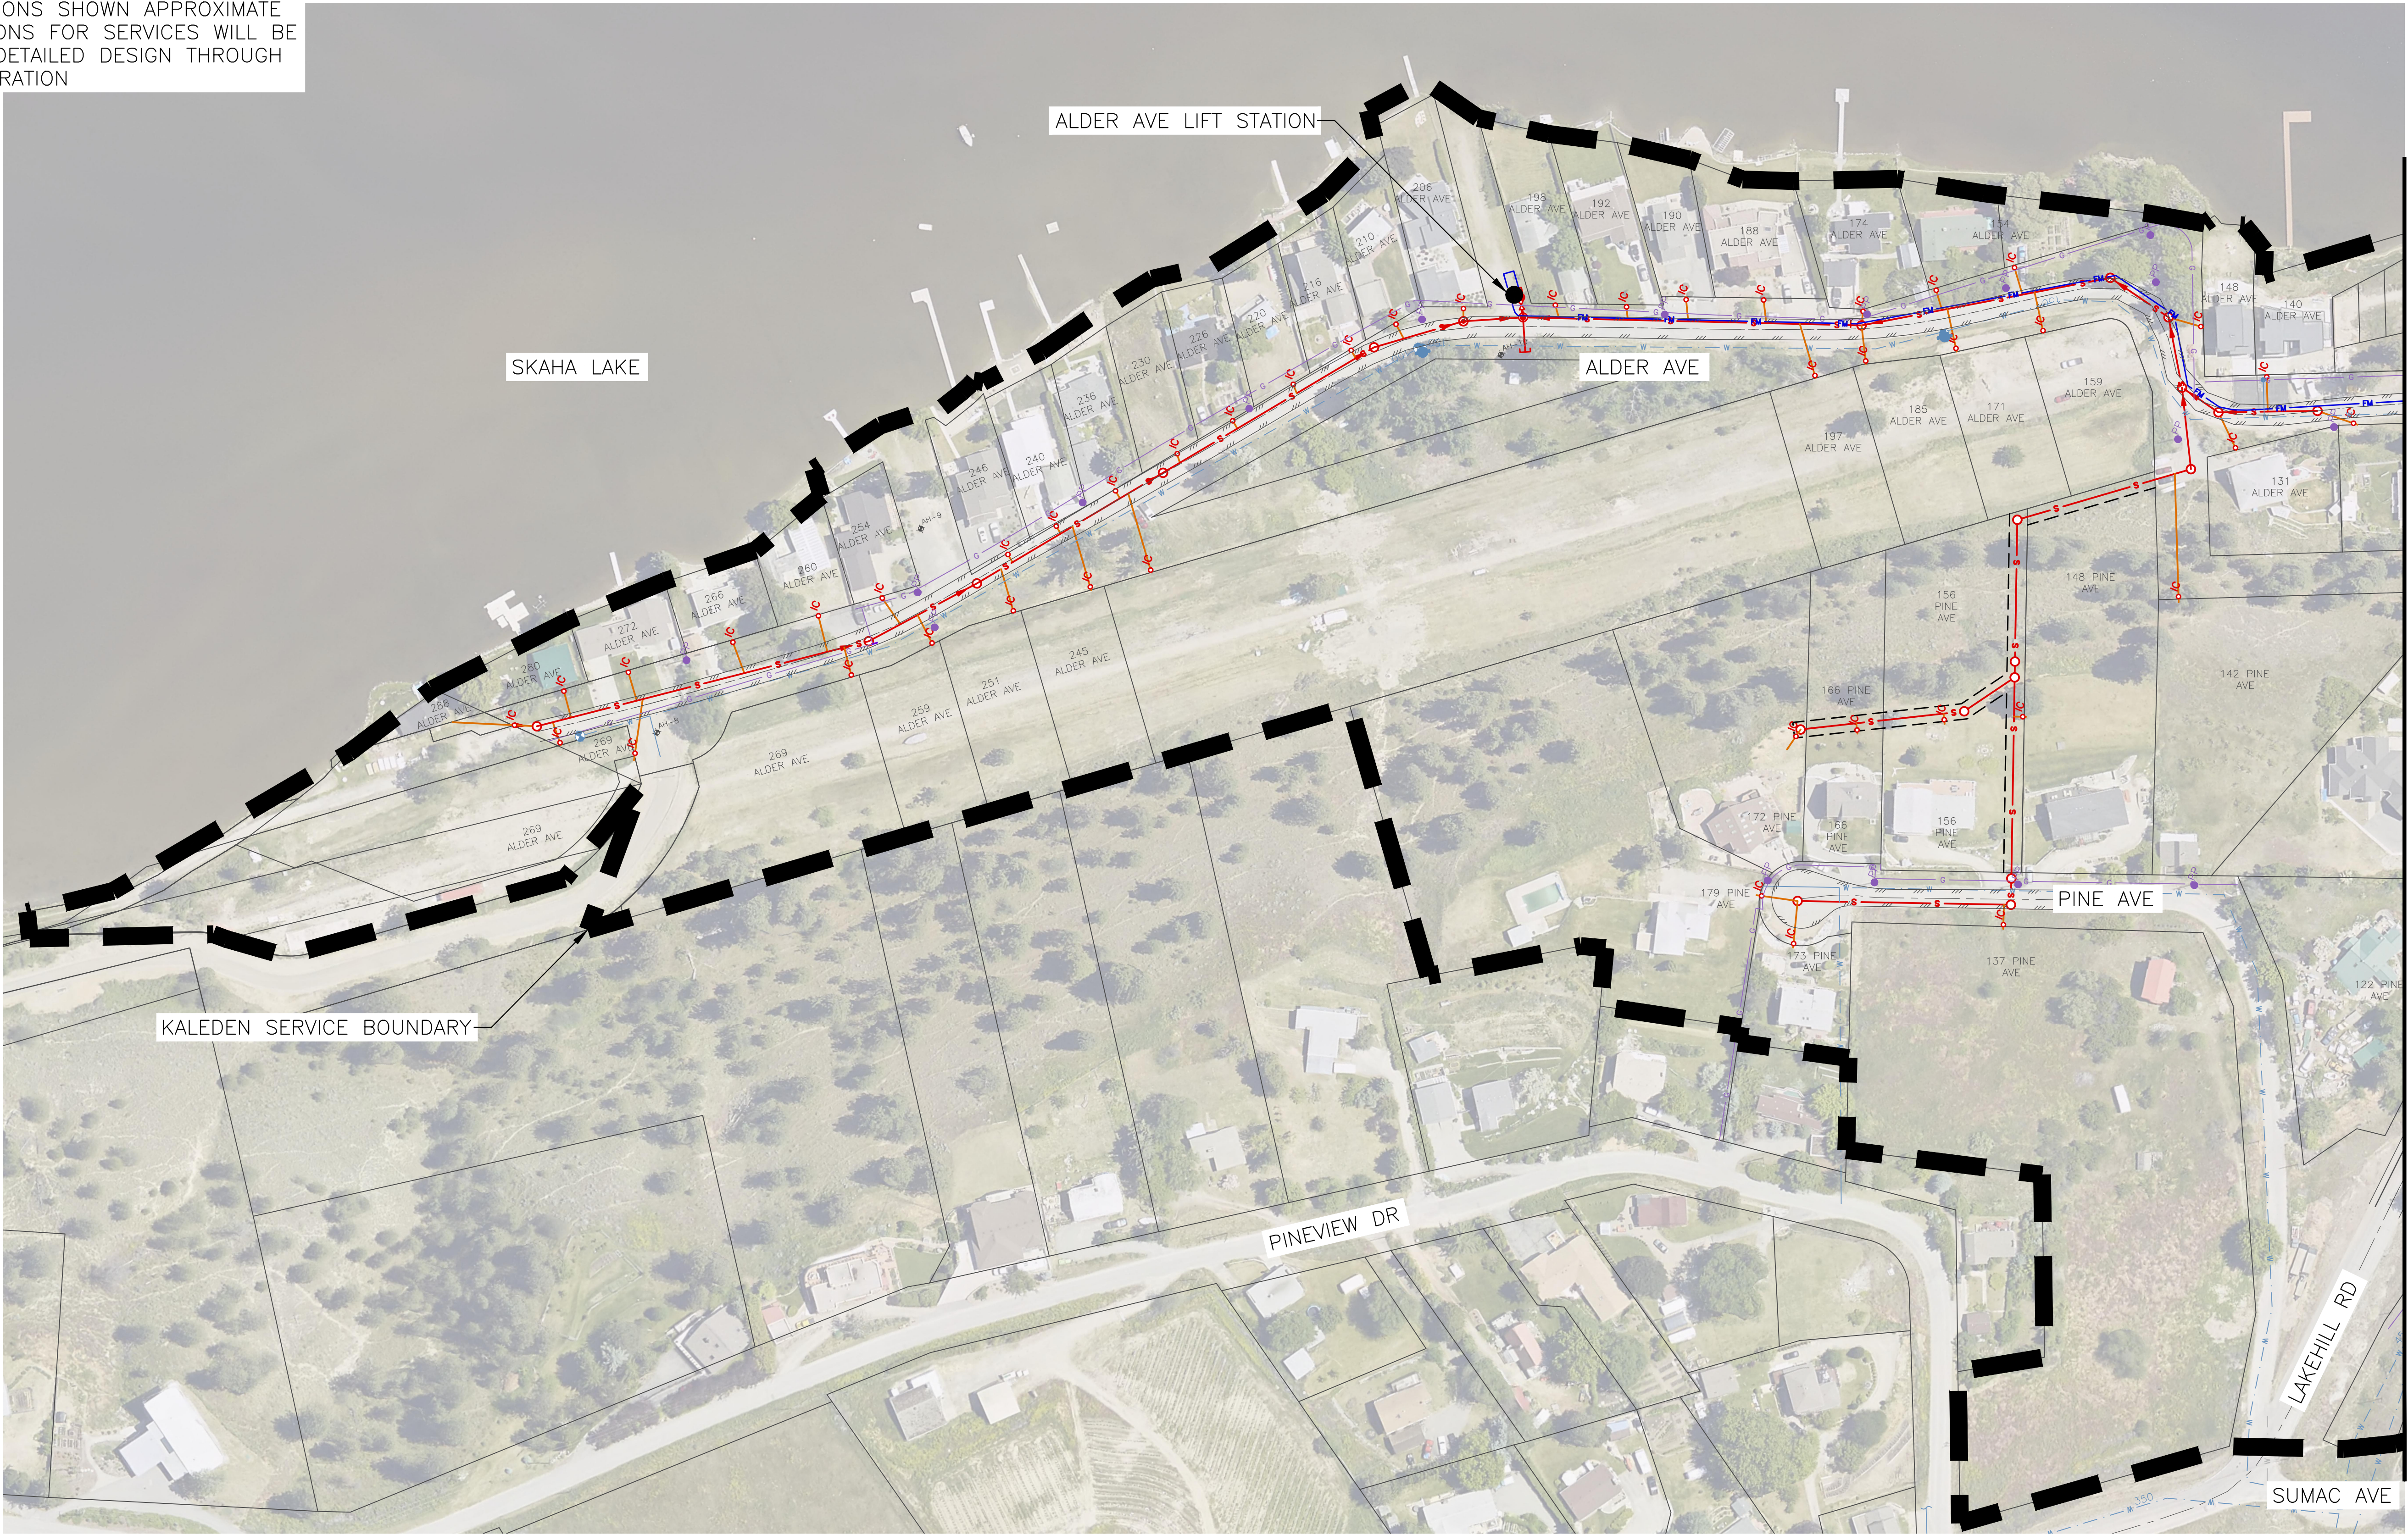

MATCHLINE SEE FIGURE 2



LEGEND

- | | | | |
|-------------------------------------|--|----------------------|--|
| SANITARY GRAVITY MAIN | | SANITARY SERVICE | |
| SANITARY FORCE MAIN | | UTILITY RIGHT OF WAY | |
| SANITARY SERVICE INSPECTION CHAMBER | | | |
| SANITARY MANHOLE | | | |

ISSUED FOR
INFORMATION
JUNE, 2020
urbansystems.ca


1:1000

Client/Project		
REGIONAL DISTRICT OKANAGAN-SIMILKAMEEN KALEDEN SEWER PROJECT TO OK FALLS		
Scale	Revision Date	Figure
2020-06-30		1
1564.0038.01		Title

KALEDEN SERVICE AREA
COLLECTION SYSTEM

NOTE: SERVICE LOCATIONS SHOWN APPROXIMATE ONLY. ACTUAL LOCATIONS FOR SERVICES WILL BE DETERMINED DURING DETAILED DESIGN THROUGH HOMEOWNER COLLABORATION

KALEDEN SEWER PROJECT

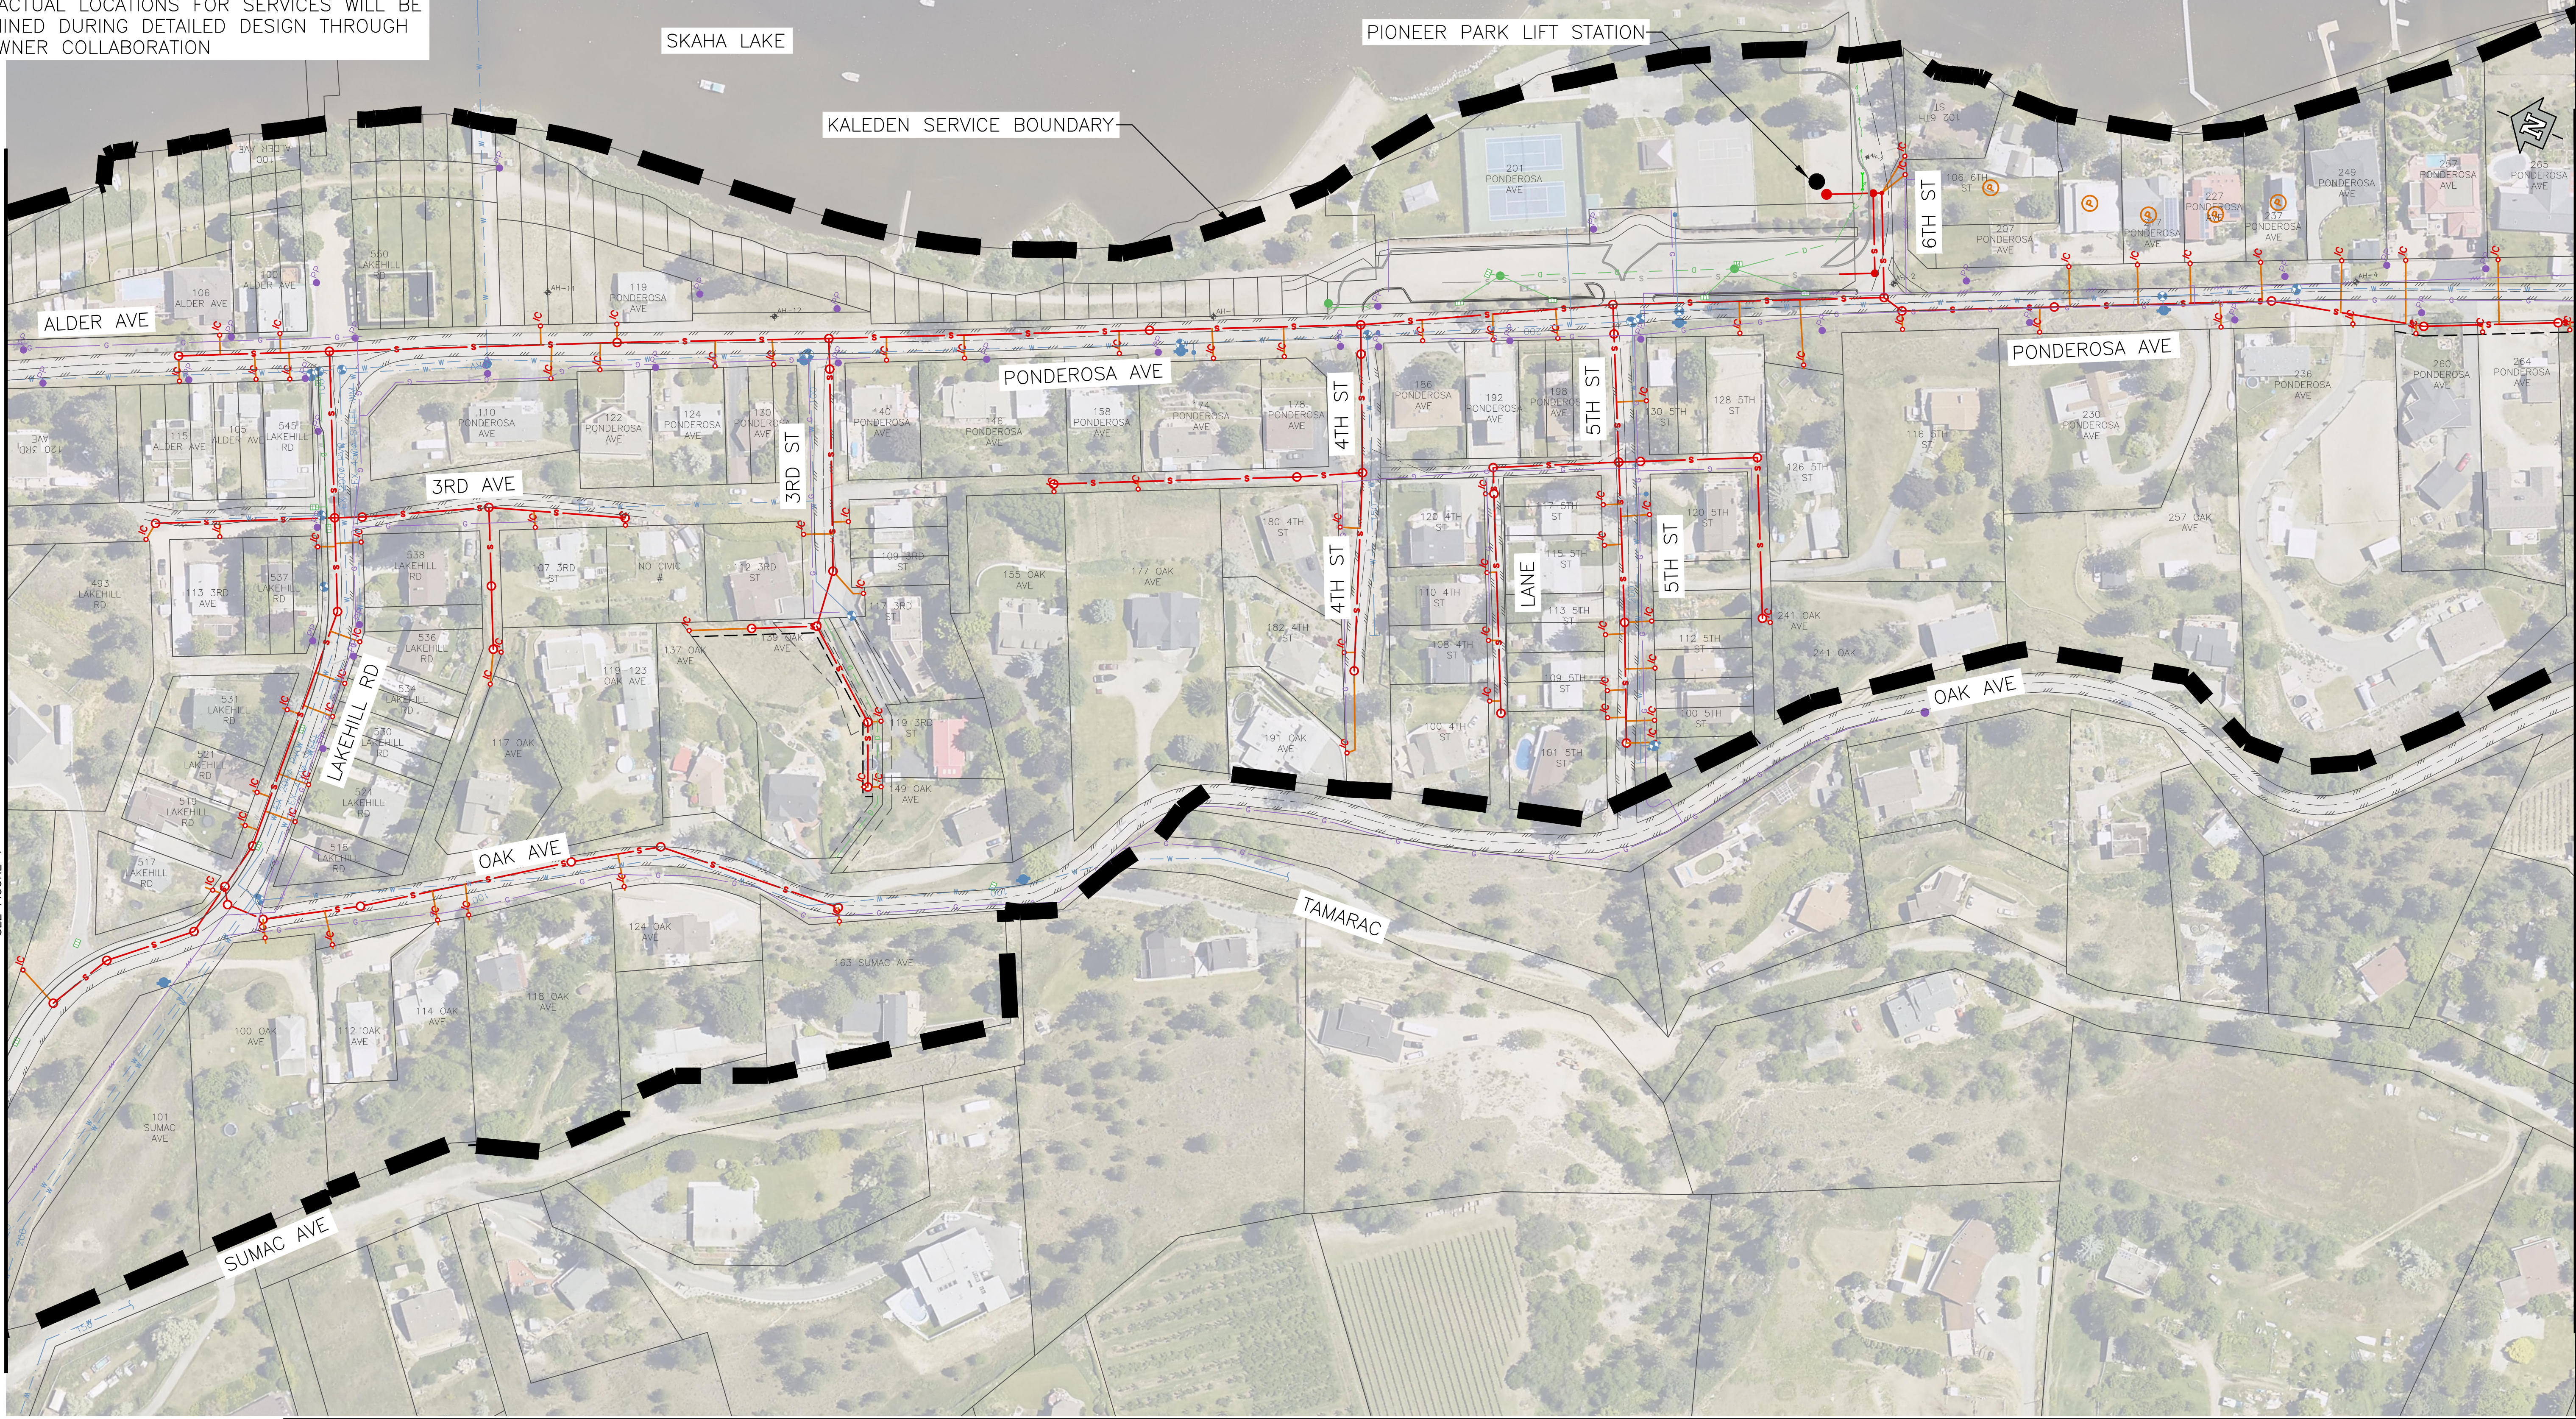

URBAN
systems

LEGEND

- | | | | |
|-------------------------------------|--|----------------------|--|
| SANITARY GRAVITY MAIN | | SANITARY SERVICE | |
| SANITARY FORCE MAIN | | UTILITY RIGHT OF WAY | |
| SANITARY SERVICE INSPECTION CHAMBER | | PUMPED PROPERTY | |
| SANITARY MANHOLE | | | |

ISSUED FOR
INFORMATION
JUNE, 2020
urbansystems.ca

1:1000



Client/Project
REGIONAL DISTRICT OKANAGAN-SIMILKAMEEN
KALEDEN SEWER PROJECT TO OK FALLS

Scale	Revision Date	Figure
2020-06-30		2
1564.0038.01		Title

KALEDEN SERVICE AREA

KALEDEN SEWER PROJECT

NOTE: SERVICE LOCATIONS SHOWN APPROXIMATE ONLY. ACTUAL LOCATIONS FOR SERVICES WILL BE DETERMINED DURING DETAILED DESIGN THROUGH HOMEOWNER COLLABORATION

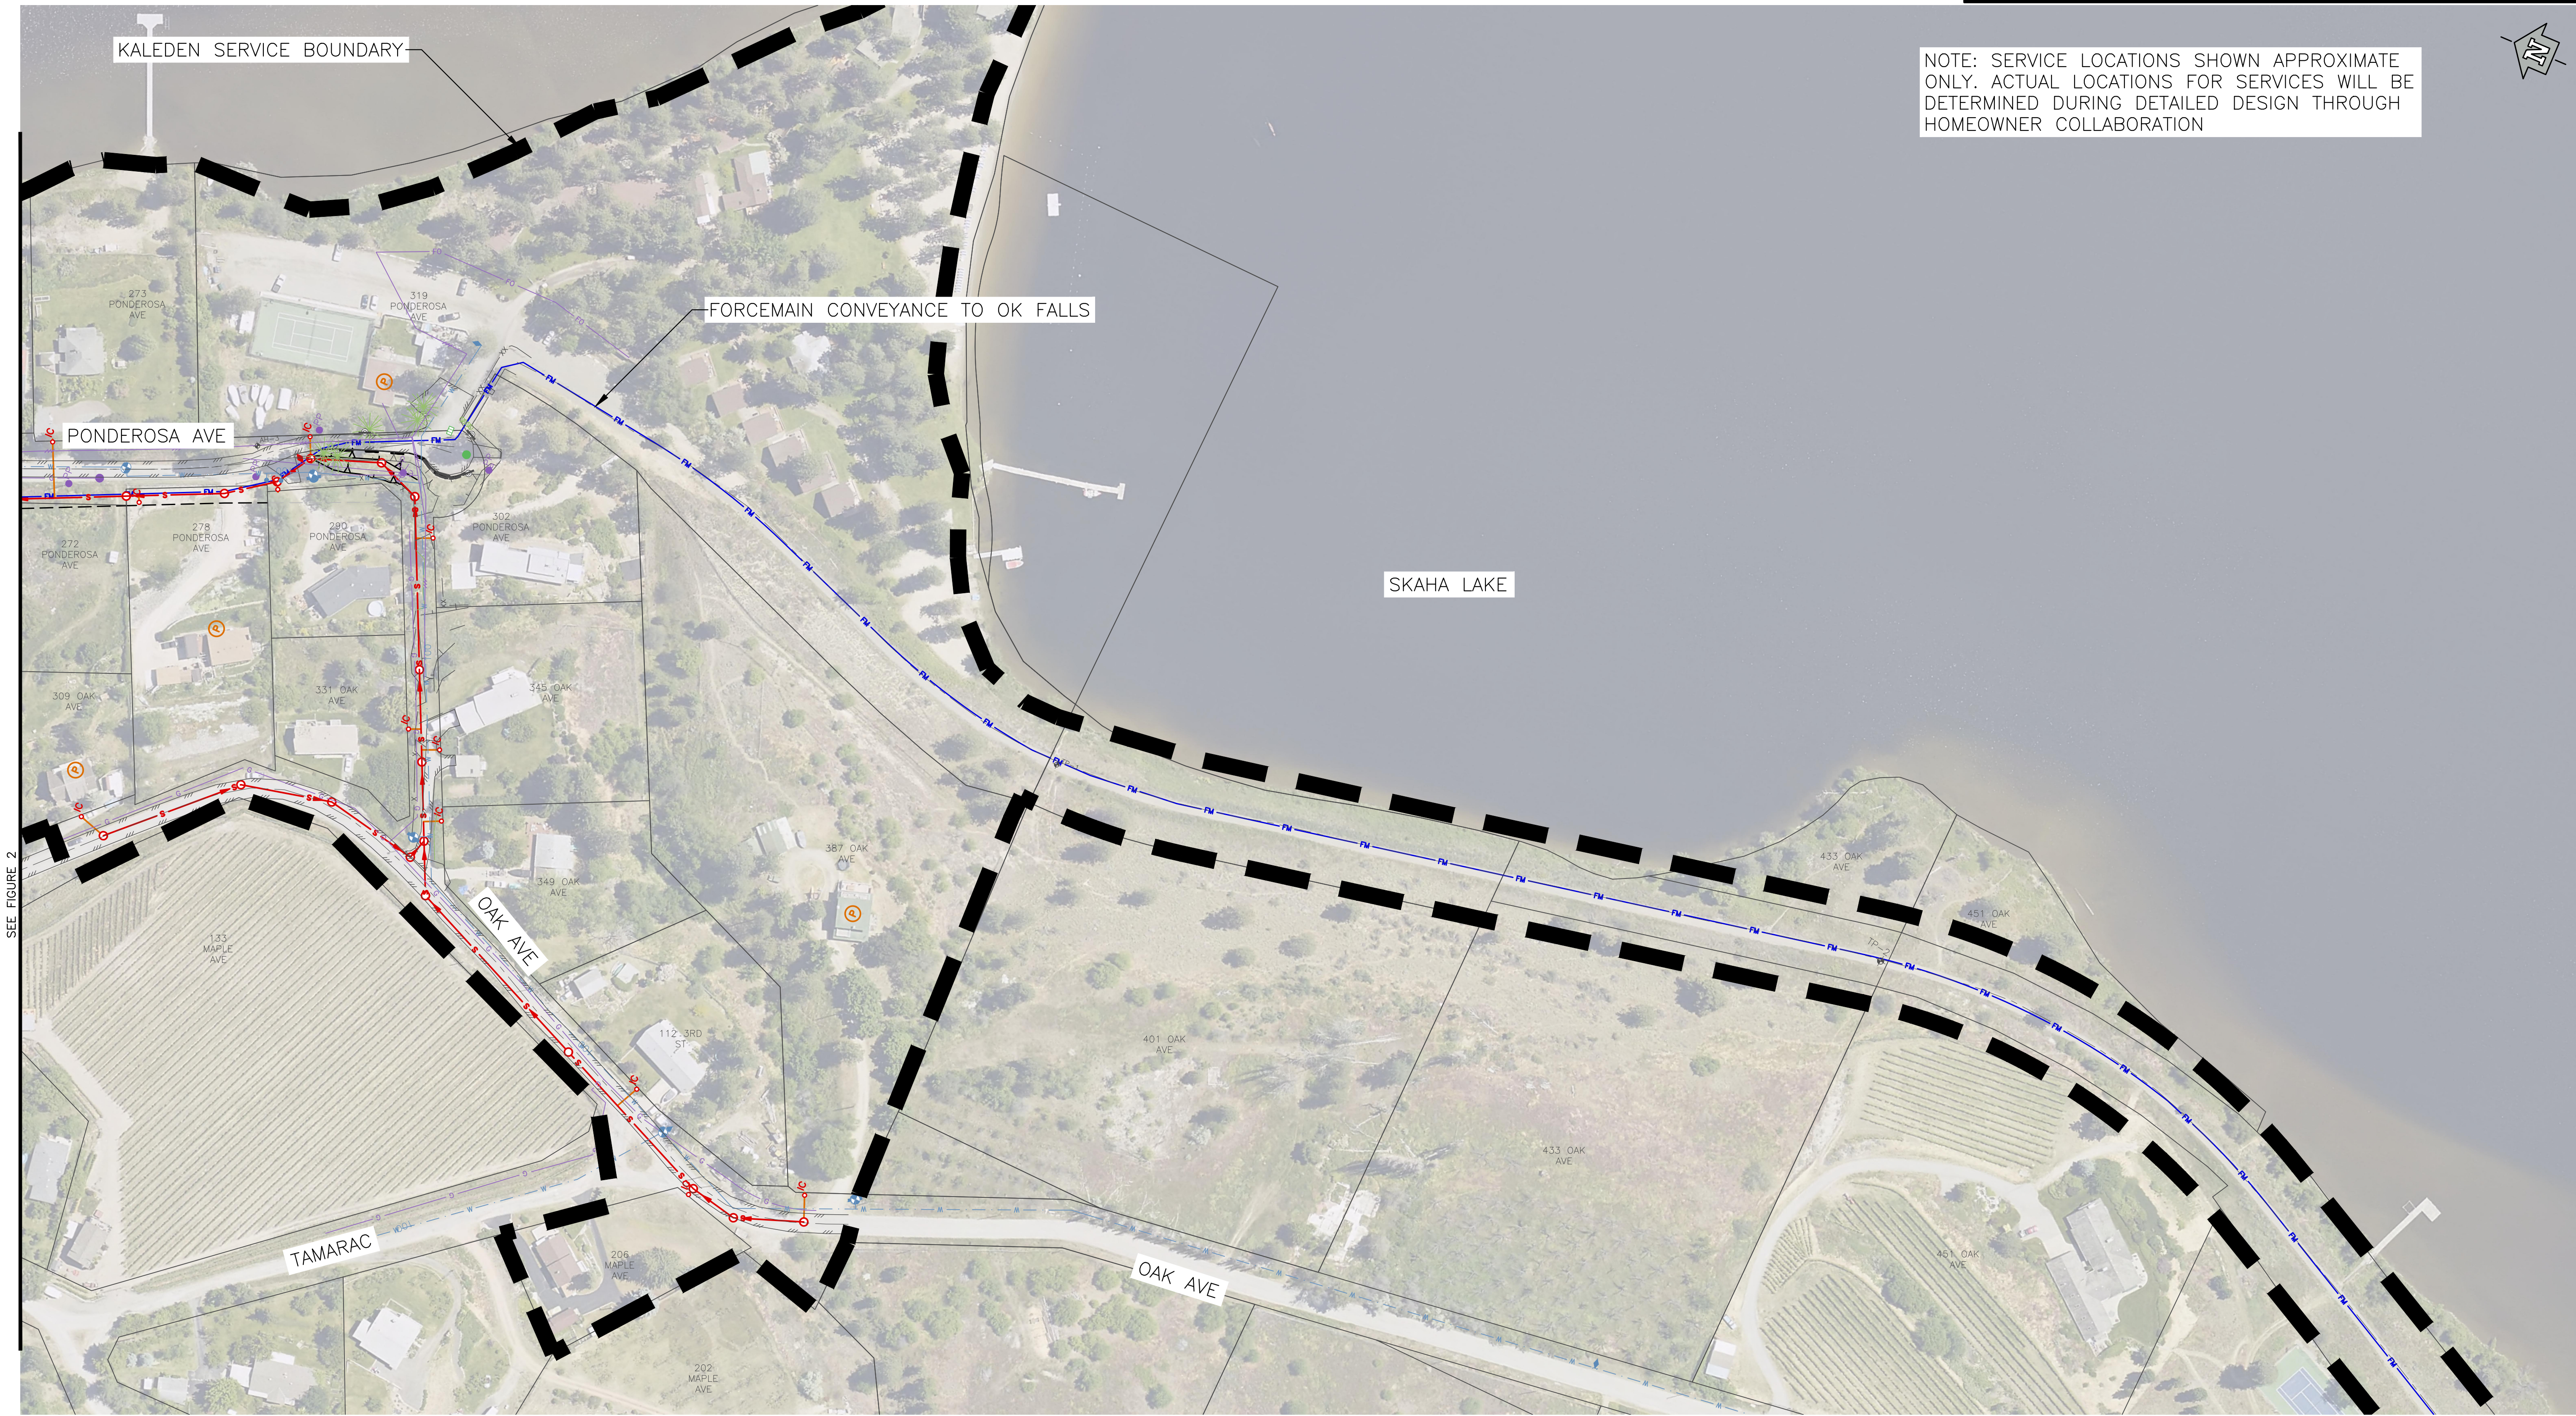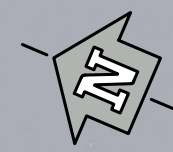

SEE FIGURE 2

URBAN
systems

LEGEND

- | | | | |
|-------------------------------------|--|----------------------|--|
| SANITARY GRAVITY MAIN | | SANITARY SERVICE | |
| SANITARY FORCE MAIN | | UTILITY RIGHT OF WAY | |
| SANITARY SERVICE INSPECTION CHAMBER | | PUMPED PROPERTY | |
| SANITARY MANHOLE | | | |

ISSUED FOR
INFORMATION
JUNE, 2020
urbansystems.ca

1:1000

Client/Project
REGIONAL DISTRICT OKANAGAN-SIMILKAMEEN
KALEDEN SEWER PROJECT TO OK FALLS

Scale	Revision Date	Figure
2020-06-30		3
1564.0038.01		Title

KALEDEN SERVICE AREA
COLLECTION SYSTEM