


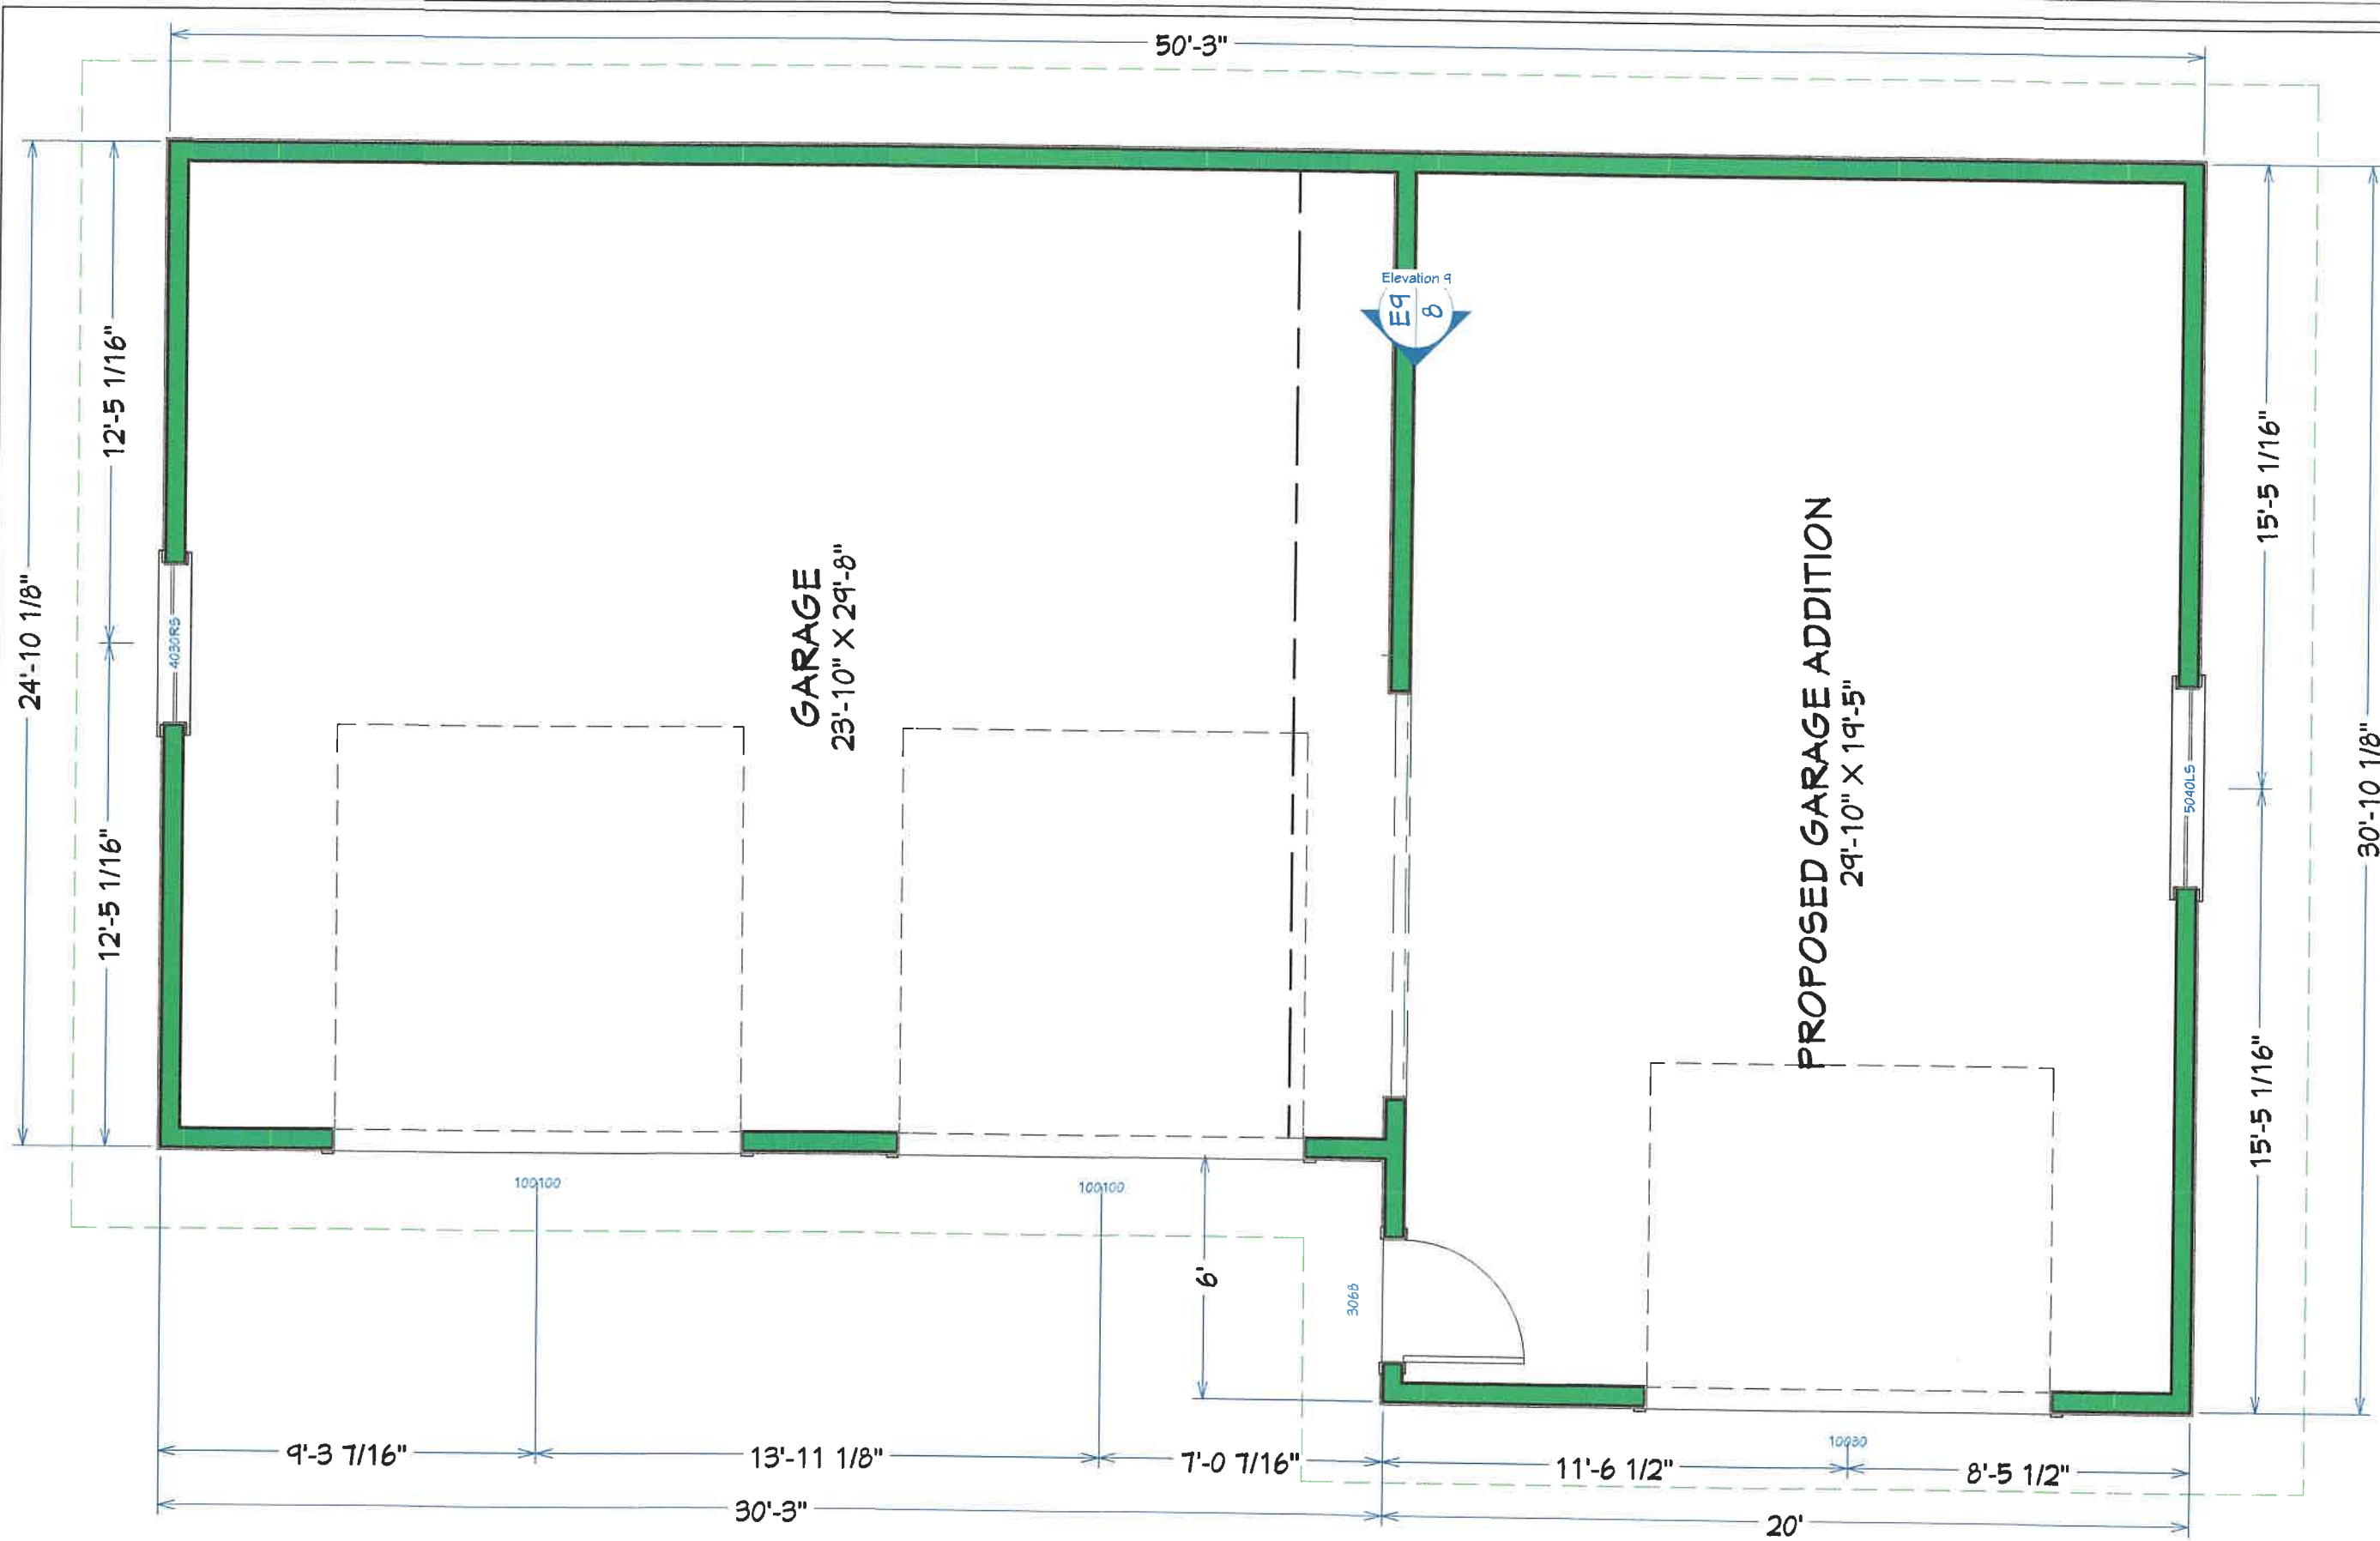

Floor Plan 1/4" = 1'

7619 Wheatgrass Pl.

Reproduction of these drawings, in whole or in part, including any direct copying and/or preparation of derivative works is prohibited, for any reason whatsoever, without the prior written consent of Desert Valley Consulting Ltd. The user of these drawings shall be deemed to have accepted the terms and conditions of the license to use the drawings for the construction of one, and only one, building. The user shall not be entitled to reproduce the drawings for any other purpose, and the user shall not be entitled to sublicense the drawings to any third party. The user shall not be entitled to use the drawings for any purpose other than the construction of the building for which they were prepared. The user shall not be entitled to use the drawings for any purpose other than the construction of the building for which they were prepared.

DATE:

2026-01-26

SHEET:

5

Desert Valley Consulting Ltd.

warren@dvccustomhomes.com
Box 533 Oliver B.C. V0H 1T0
PH: (250) 485-8869

**Design
Build**